


APPLICATION FOR OUTBUILDING
FOR ANCILLARY USE OF FIRST FLOOR FLAT

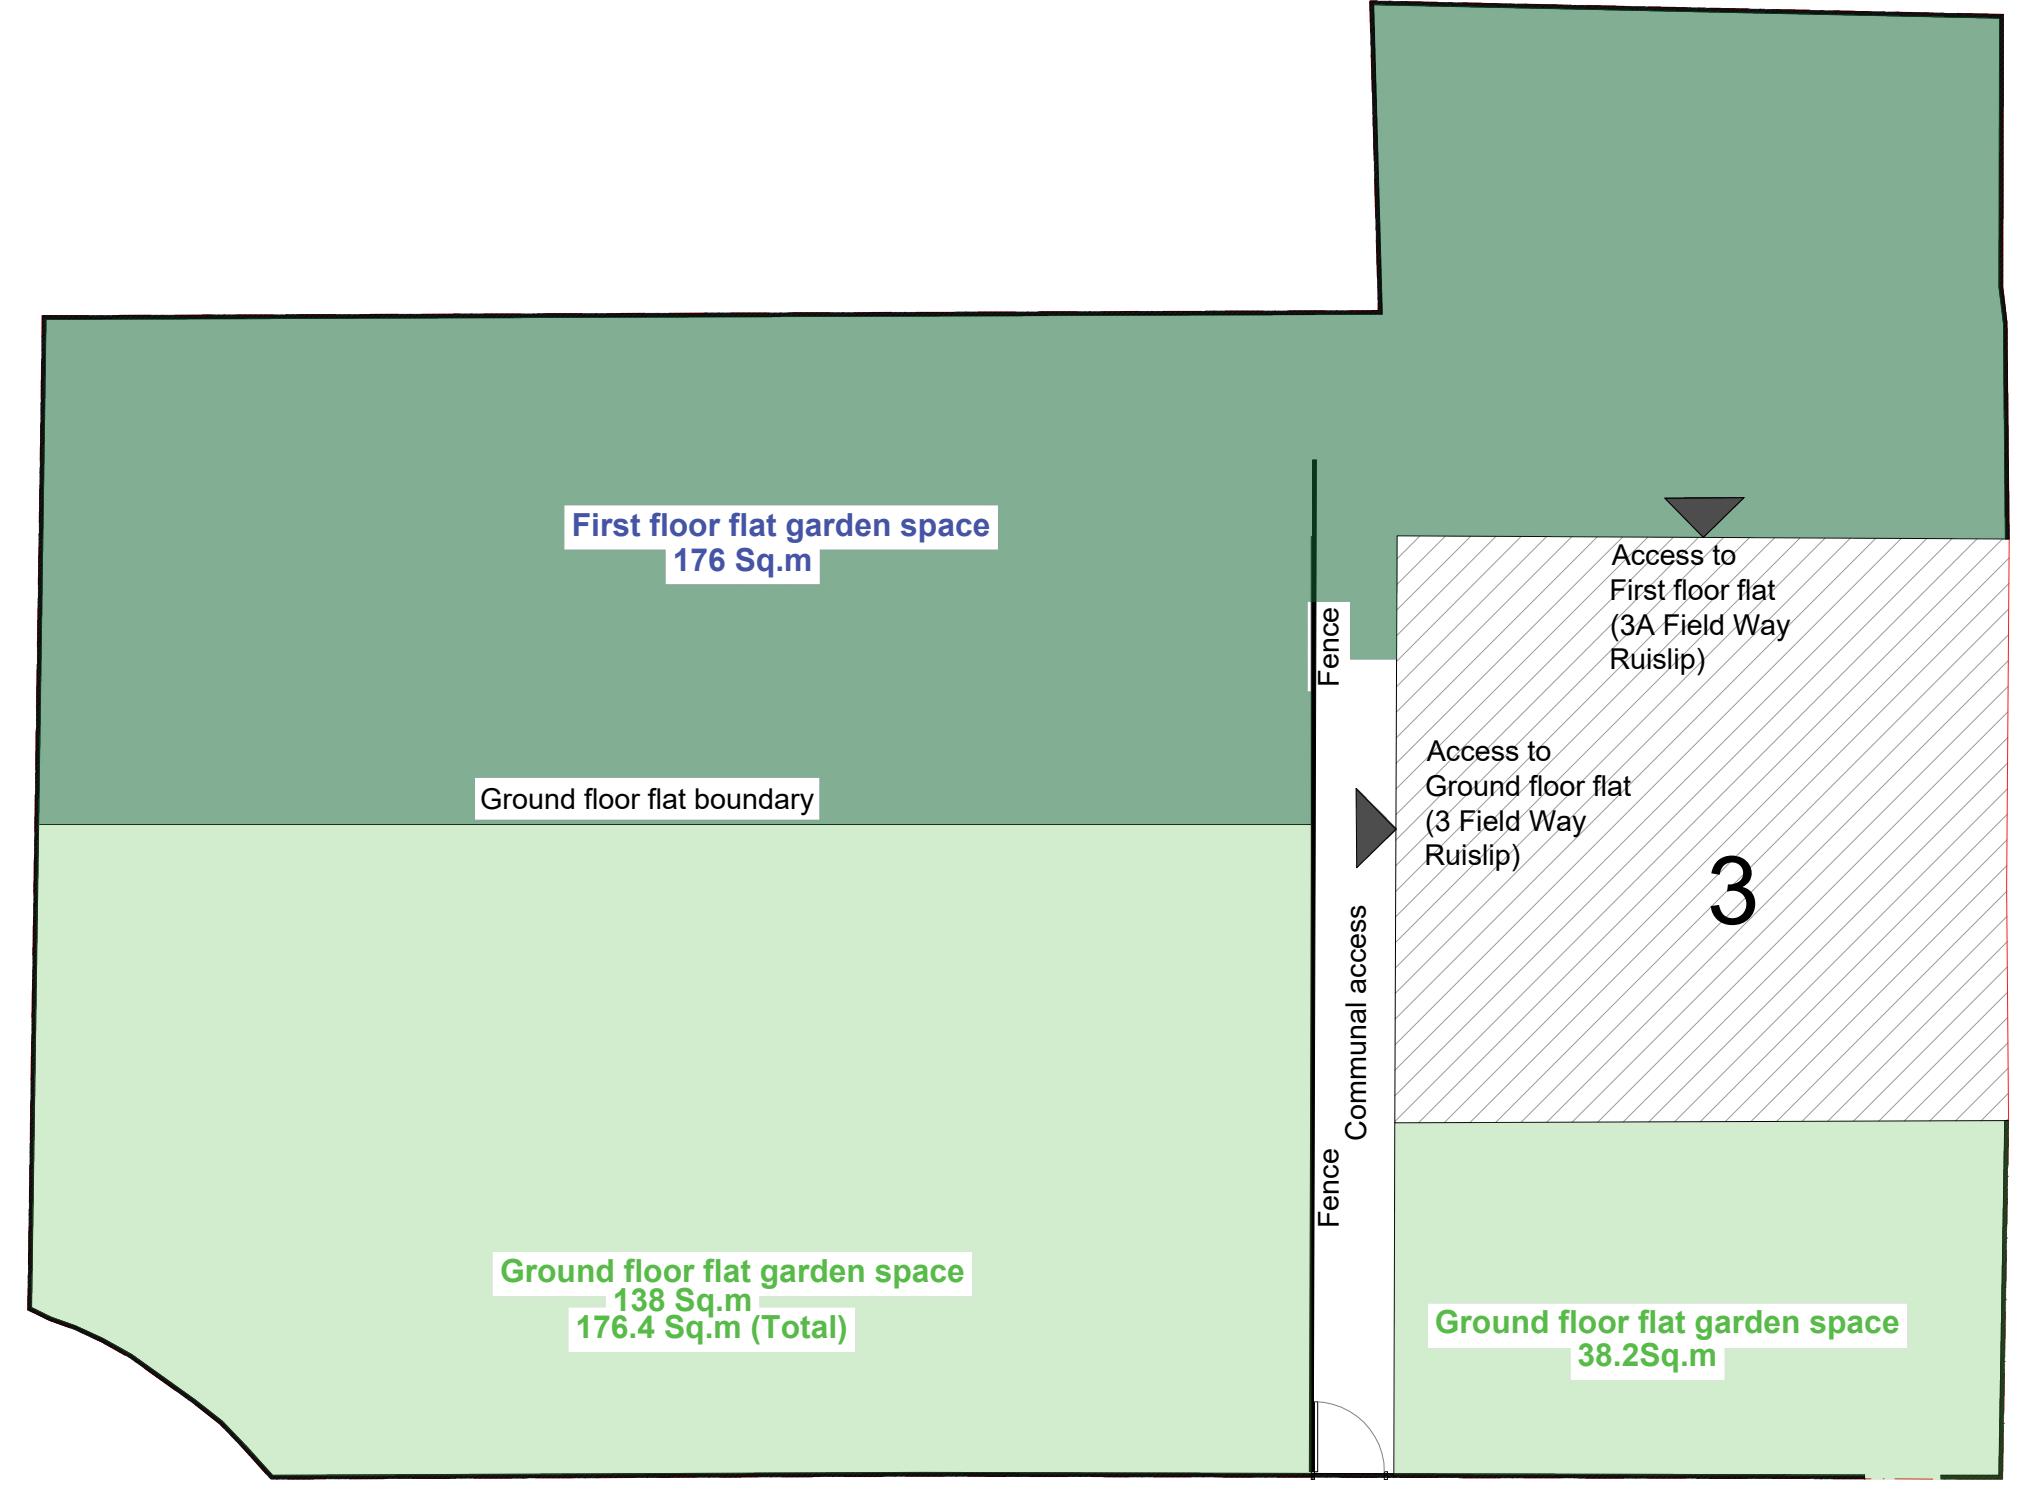

SCALE BAR 1:100

0m 1m 2m 3m 4m 5m 10m

ALL DIMENSIONS AND INFORMATION ON THE DOCUMENT MUST THEREFORE BE CHECKED ON SITE FOR ACCURACY AND APPROVED WITH THE BUILDING INSPECTOR PRIOR TO THE COMMENCEMENT OF WORKS.

CONTRACTORS MUST VERIFY ALL DIMENSIONS, LEVELS AND BOUNDARIES ON SITE BEFORE COMMENCING ANY WORKS.

ALL EXISTING LINTELS, BEAMS, FOUNDATIONS ETC. TAKING ANY NEW LOADS ARE TO BE EXPOSED AND RE-ASSESSED FOR THE NEW LOAD AND TO BE RE-INFORCED OR REPLACED AS NECESSARY AT THE DISCRETION OF THE LOCAL AUTHORITY.

ALL STRUCTURAL INFORMATION SHOULD BE CHECKED AGAINST DETAILED STRUCTURAL ENGINEERS INFORMATION AND CALCULATION SHEETS.

REFER STRUCTURAL ENGINEER'S DRAWINGS FOR STRUCTURAL DETAILS

CONTRACTOR TO CHECK EXISTING HEIGHTS PRIOR TO CONSTRUCTION

THIS DRAWING IS COPYRIGHT OF DESIGN EXTENSION. THIS DRAWING MUST BE READ IN CONJUNCTION WITH ALL OTHER RELEVANT DOCUMENTATION AND DRAWINGS. NO LIABILITY WILL BE ACCEPTED FOR ANY EXPENSE, LOSS OR DAMAGE OF WHATSOEVER NATURE AND HOWEVER ARISING FROM ANY VARIATION MADE TO THIS DRAWING OR IN THE EXECUTION OF THE WORK TO WHICH IT RELATES WHICH HAS NOT BEEN REFERRED TO THEM AND THEIR APPROVAL OBTAINED.



DESIGN
EXTENSION

125, 420 London road,
Croydon, CR0 2NT
Tel: 020 7856 0495

E: planning@designextension.co.uk
www.designextension.co.uk

Drawing issued for

Planning

Project Address

3A, First floor flat
Field Way Ruislip, Hillingdon
HA4 7LT

Client Name

Proposal

Proposed Outbuilding

Title

Existing Plan

Date

12/06/2024

Scale @ A3 1:100

REV

REV A


Drawing No-Revision:

GE-00

ALREADY APPROVED APPLICATION

FIRST FLOOR FLAT
OUTBUILDING APPROVED
REF NUMBER - 59248/APP/2024/1591

APPLICATION FOR OUTBUILDING
FOR ANCILLARY USE OF FIRST FLOOR FLAT

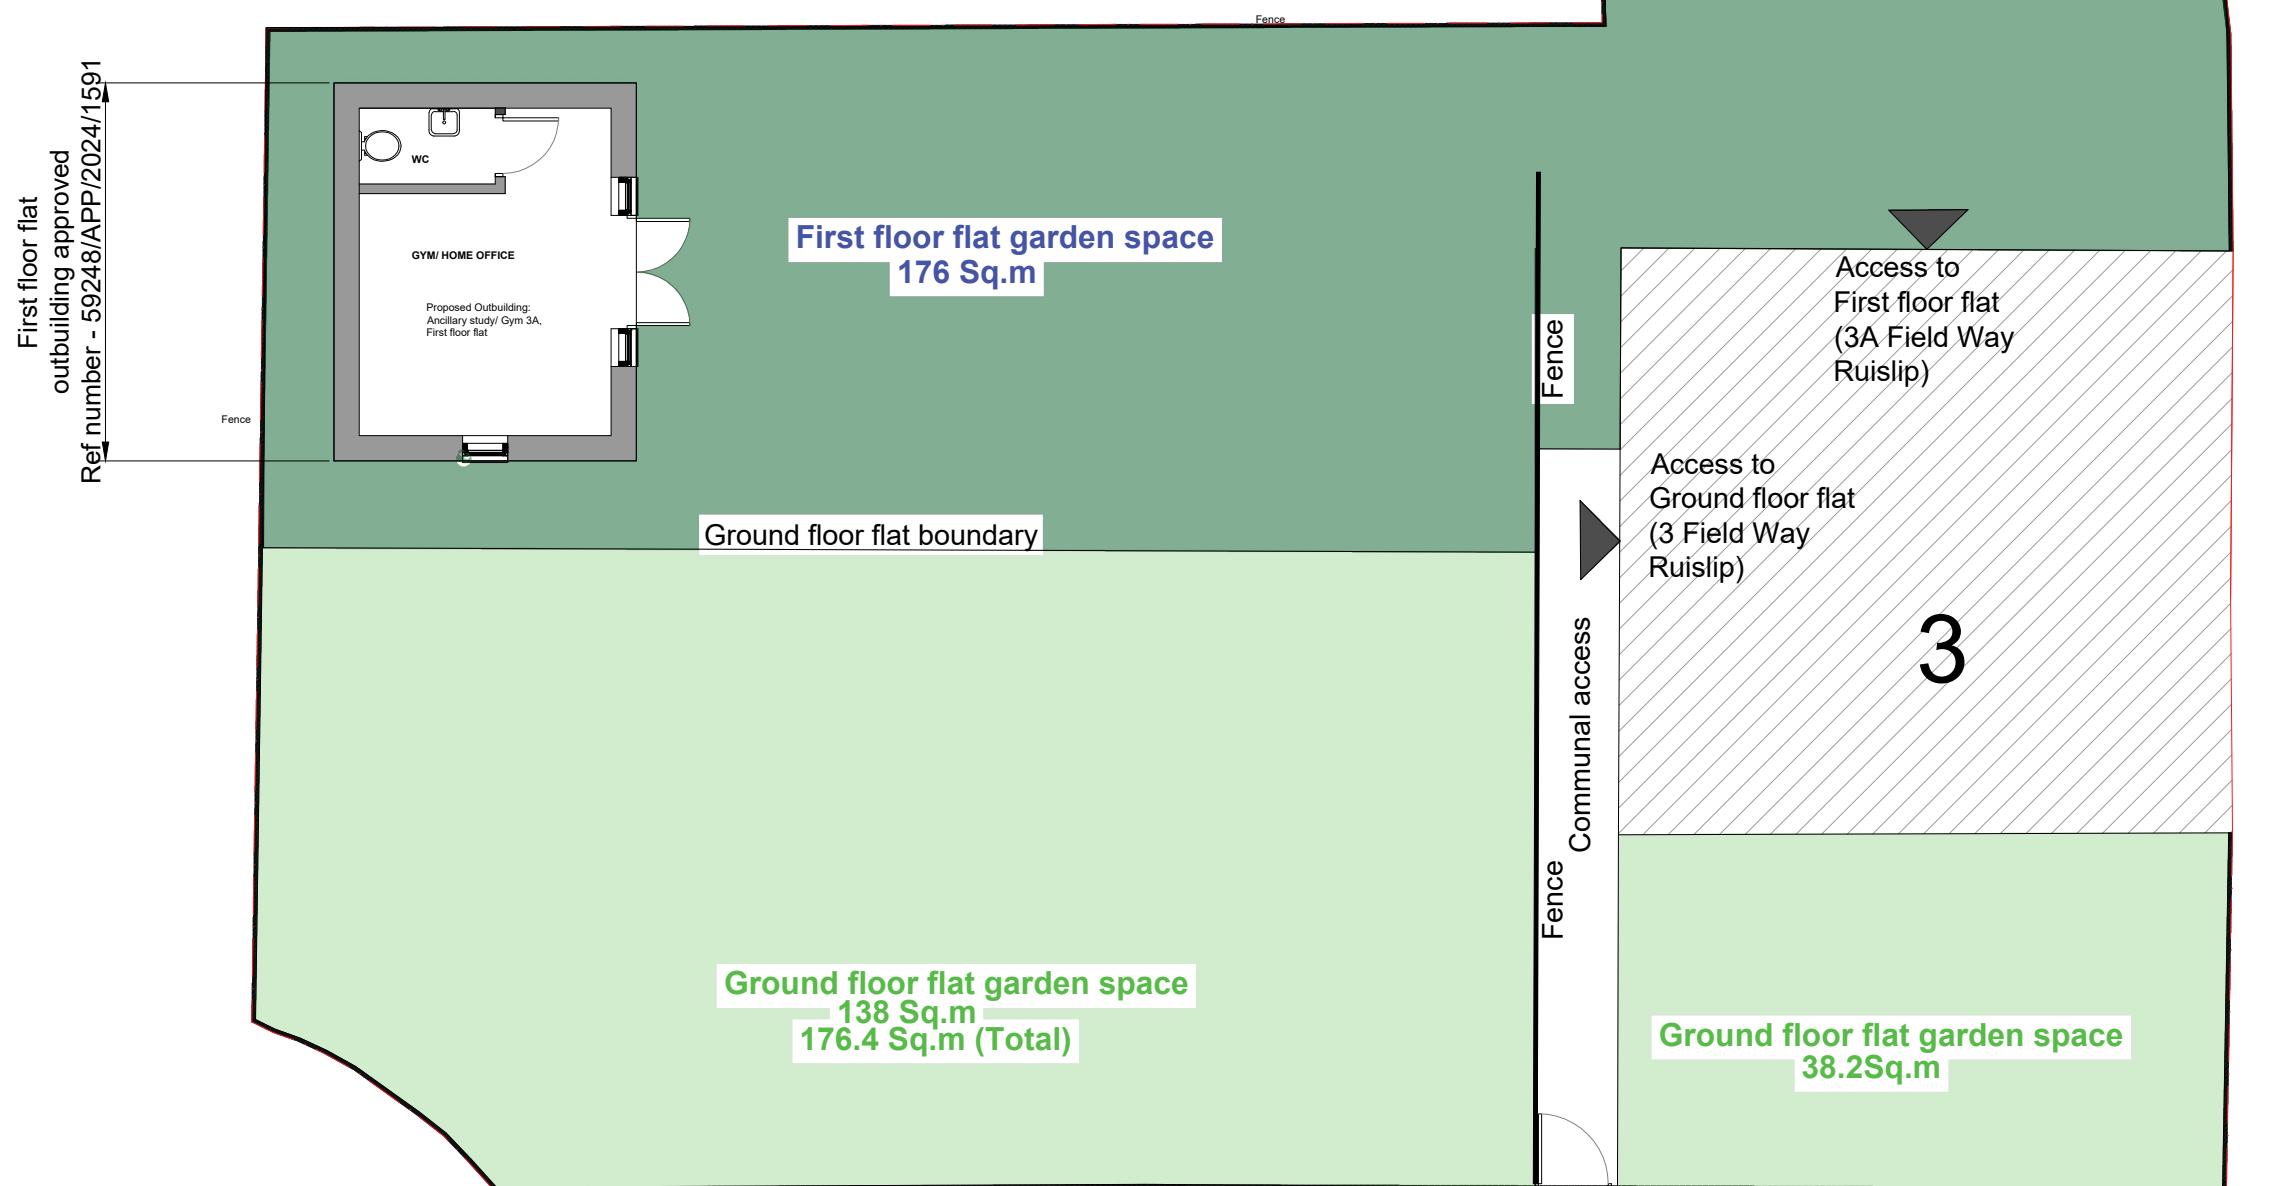

SCALE BAR 1:100

0m 1m 2m 3m 4m 5m 10m

ALL DIMENSIONS AND INFORMATION ON THE DOCUMENT MUST THEREFORE BE CHECKED ON SITE FOR ACCURACY AND APPROVED WITH THE BUILDING INSPECTOR PRIOR TO THE COMMENCEMENT OF WORKS.

CONTRACTORS MUST VERIFY ALL DIMENSIONS, LEVELS AND BOUNDARIES ON SITE BEFORE COMMENCING ANY WORKS.

ALL EXISTING LINTELS, BEAMS, FOUNDATIONS ETC. TAKING ANY NEW LOADS ARE TO BE EXPOSED AND RE-ASSESSED FOR THE NEW LOAD AND TO BE RE-INFORCED OR REPLACED AS NECESSARY AT THE DISCRETION OF THE LOCAL AUTHORITY.

ALL STRUCTURAL INFORMATION SHOULD BE CHECKED AGAINST DETAILED STRUCTURAL ENGINEERS INFORMATION AND CALCULATION SHEETS.

REFER STRUCTURAL ENGINEER'S DRAWINGS FOR STRUCTURAL DETAILS

CONTRACTOR TO CHECK EXISTING HEIGHTS PRIOR TO CONSTRUCTION

THIS DRAWING IS COPYRIGHT OF DESIGN EXTENSION. THIS DRAWING MUST BE READ IN CONJUNCTION WITH ALL OTHER RELEVANT DOCUMENTATION AND DRAWINGS. NO LIABILITY WILL BE ACCEPTED FOR ANY EXPENSE, LOSS OR DAMAGE OF WHATSOEVER NATURE AND HOWEVER ARISING FROM ANY VARIATION MADE TO THIS DRAWING OR IN THE EXECUTION OF THE WORK TO WHICH IT RELATES WHICH HAS NOT BEEN REFERRED TO THEM AND THEIR APPROVAL OBTAINED.



DESIGN
EXTENSION
125, 420 London road,
Croydon, CR0 2NT
Tel: 020 7856 0495
E: planning@designextension.co.uk
www.designextension.co.uk

Drawing issued for
Planning

Project Address
3A, First floor flat
Field Way Ruislip, Hillingdon
HA4 7LT

Client Name

Proposal
Proposed Outbuilding

Title
Approved Site Floor Plan


Date
13/06/2024
Scale @ A3 1:100

REV
REV A
Drawing No-Revision:
GP-01

ALREADY APPROVED APPLICATION

FIRST FLOOR FLAT
OUTBUILDING APPROVED
REF NUMBER - 59248/APP/2024/1591

APPLICATION FOR OUTBUILDING
FOR ANCILLARY USE OF FIRST FLOOR FLAT

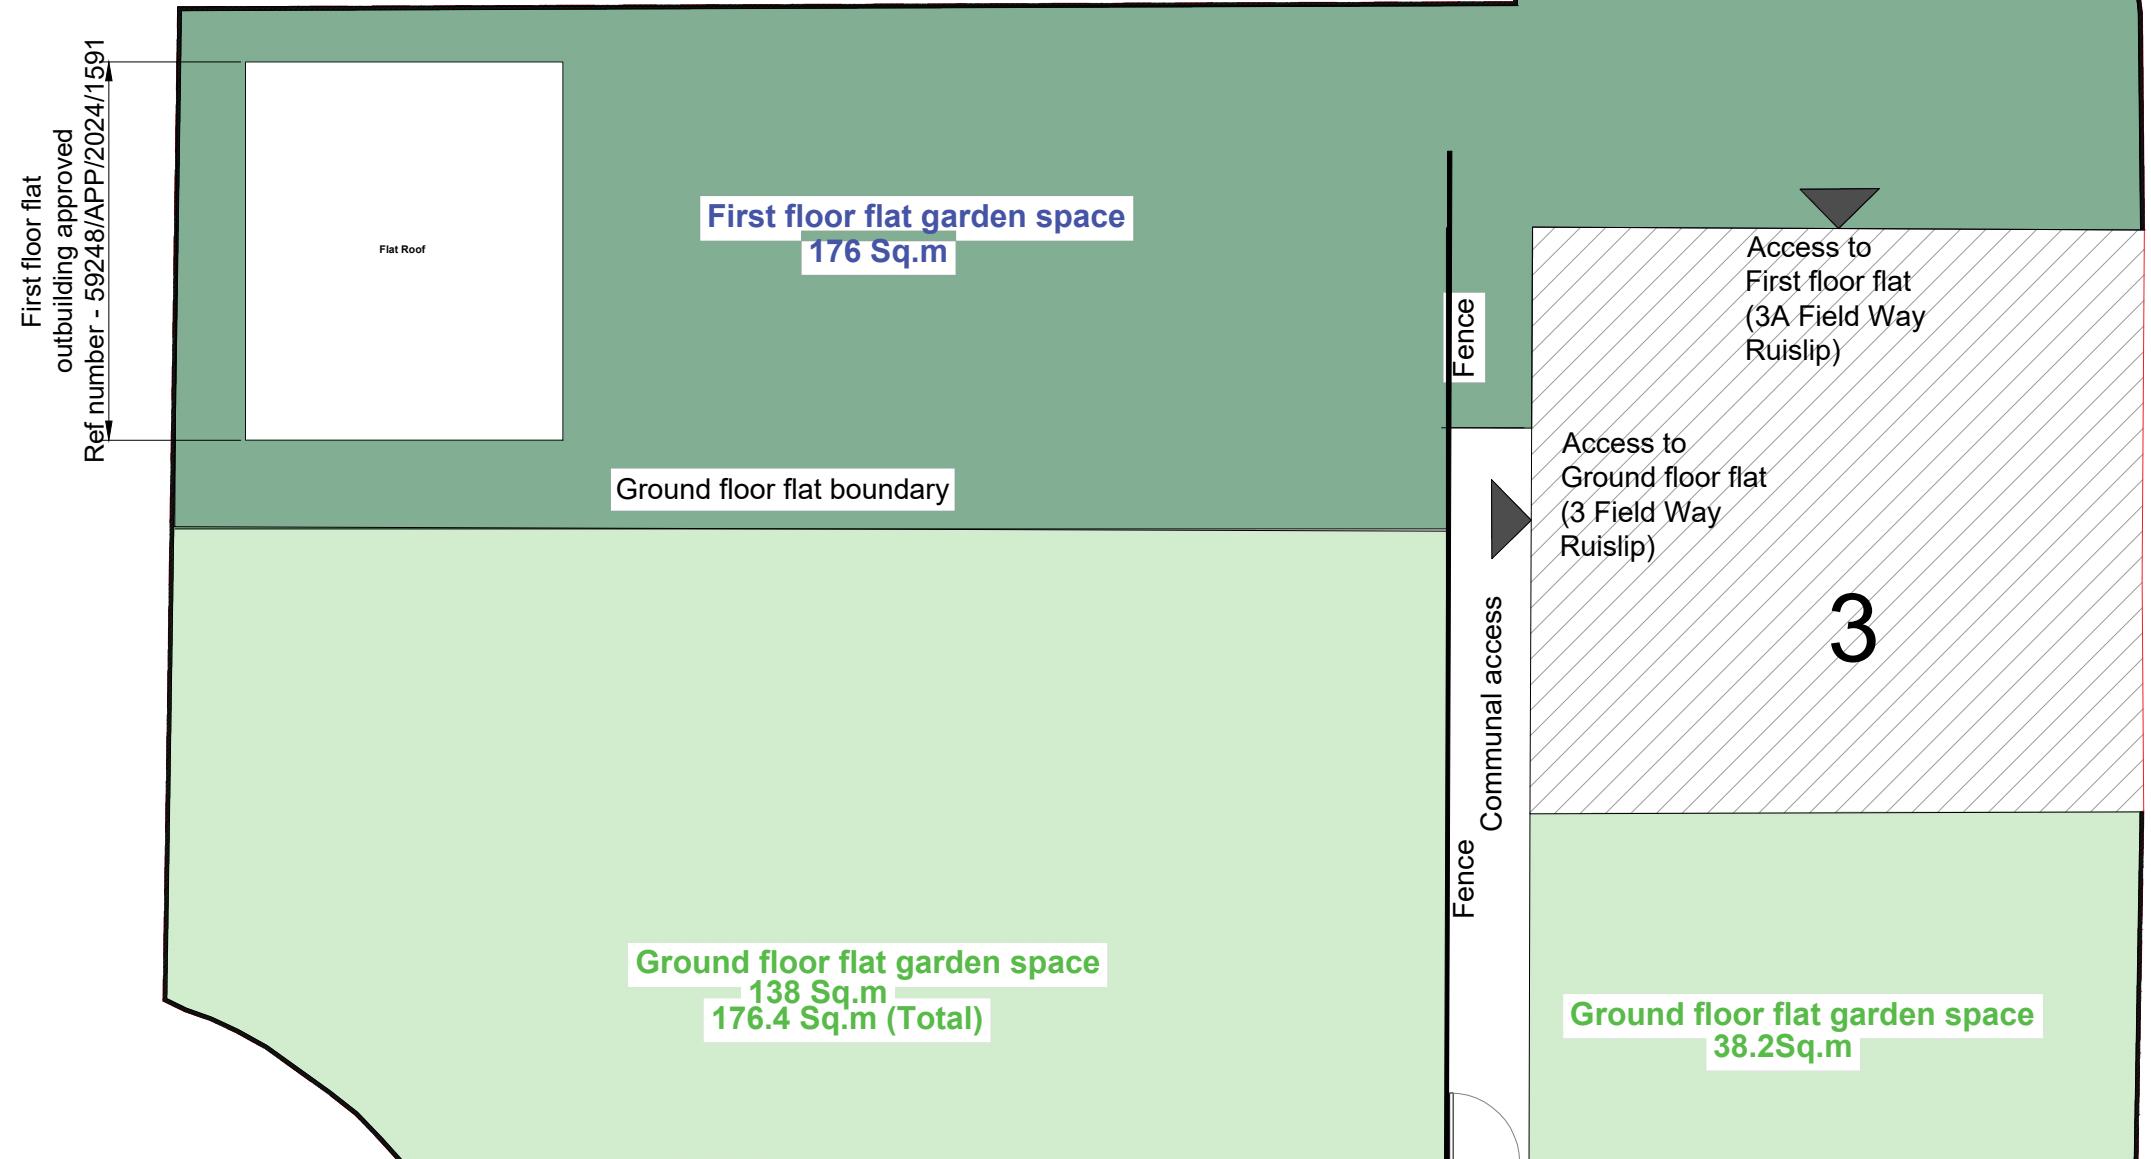

Approved Outbuilding Roof Plan
For First Floor Flat
Scale 1:100

SCALE BAR 1:100

0m 1m 2m 3m 4m 5m 10m

ALL DIMENSIONS AND INFORMATION ON THE DOCUMENT MUST THEREFORE BE CHECKED ON SITE FOR ACCURACY AND APPROVED WITH THE BUILDING INSPECTOR PRIOR TO THE COMMENCEMENT OF WORKS.

CONTRACTORS MUST VERIFY ALL DIMENSIONS, LEVELS AND BOUNDARIES ON SITE BEFORE COMMENCING ANY WORKS.

ALL EXISTING LINTELS, BEAMS, FOUNDATIONS ETC. TAKING ANY NEW LOADS ARE TO BE EXPOSED AND RE-ASSESSED FOR THE NEW LOAD AND TO BE RE-INFORCED OR REPLACED AS NECESSARY AT THE DISCRETION OF THE LOCAL AUTHORITY.

ALL STRUCTURAL INFORMATION SHOULD BE CHECKED AGAINST DETAILED STRUCTURAL ENGINEERS INFORMATION AND CALCULATION SHEETS.

REFER STRUCTURAL ENGINEER'S DRAWINGS FOR STRUCTURAL DETAILS

CONTRACTOR TO CHECK EXISTING HEIGHTS PRIOR TO CONSTRUCTION

THIS DRAWING IS COPYRIGHT OF DESIGN EXTENSION. THIS DRAWING MUST BE READ IN CONJUNCTION WITH ALL OTHER RELEVANT DOCUMENTATION AND DRAWINGS. NO LIABILITY WILL BE ACCEPTED FOR ANY EXPENSE, LOSS OR DAMAGE OF WHATSOEVER NATURE AND HOWEVER ARISING FROM ANY VARIATION MADE TO THIS DRAWING OR IN THE EXECUTION OF THE WORK TO WHICH IT RELATES WHICH HAS NOT BEEN REFERRED TO THEM AND THEIR APPROVAL OBTAINED.



DESIGN
EXTENSION

125, 420 London road,
Croydon, CR0 2NT
Tel: 020 7856 0495
E: planning@designextension.co.uk
www.designextension.co.uk

Drawing issued for
Planning

Project Address
3A, First floor flat
Field Way Ruislip, Hillingdon
HA4 7LT

Client Name

Proposal
Proposed Outbuilding

Title
Approved Roof Plan

Date
13/06/2024

Scale @ A3 1:100

REV
REV A

Drawing No-Revision:

GP-02

ALREADY APPROVED APPLICATION

FIRST FLOOR FLAT
OUTBUILDING APPROVED
REF NUMBER - 59248/APP/2024/1591

APPLICATION FOR OUTBUILDING
FOR ANCILLARY USE OF FIRST FLOOR FLAT

ALL DIMENSIONS AND INFORMATION ON THE DOCUMENT MUST THEREFORE BE CHECKED ON SITE FOR ACCURACY AND APPROVED WITH THE BUILDING INSPECTOR PRIOR TO THE COMMENCEMENT OF WORKS.

CONTRACTORS MUST VERIFY ALL DIMENSIONS, LEVELS AND BOUNDARIES ON SITE BEFORE COMMENCING ANY WORKS.

ALL EXISTING LINTELS, BEAMS, FOUNDATIONS ETC. TAKING ANY NEW LOADS ARE TO BE EXPOSED AND RE-ASSESSED FOR THE NEW LOAD AND TO BE RE-INFORCED OR REPLACED AS NECESSARY AT THE DISCRETION OF THE LOCAL AUTHORITY.

ALL STRUCTURAL INFORMATION SHOULD BE CHECKED AGAINST DETAILED STRUCTURAL ENGINEERS INFORMATION AND CALCULATION SHEETS.

REFER STRUCTURAL ENGINEER'S DRAWINGS FOR STRUCTURAL DETAILS

CONTRACTOR TO CHECK EXISTING HEIGHTS PRIOR TO CONSTRUCTION

THIS DRAWING IS COPYRIGHT OF DESIGN EXTENSION. THIS DRAWING MUST BE READ IN CONJUNCTION WITH ALL OTHER RELEVANT DOCUMENTATION AND DRAWINGS. NO LIABILITY WILL BE ACCEPTED FOR ANY EXPENSE, LOSS OR DAMAGE OF WHATSOEVER NATURE AND HOWEVER ARISING FROM ANY VARIATION MADE TO THIS DRAWING OR IN THE EXECUTION OF THE WORK TO WHICH IT RELATES WHICH HAS NOT BEEN REFERRED TO THEM AND THEIR APPROVAL OBTAINED.



Drawing issued for
Planning

Project Address
3A, First floor flat
Field Way Ruislip, Hillingdon
HA4 7LT

Client Name

Proposal
Proposed Outbuilding


Title
Proposed Site Floor Plan

Date
13/06/2024

Scale @ A3 1:100

REV
REV A

Drawing No-Revision:
GP-03

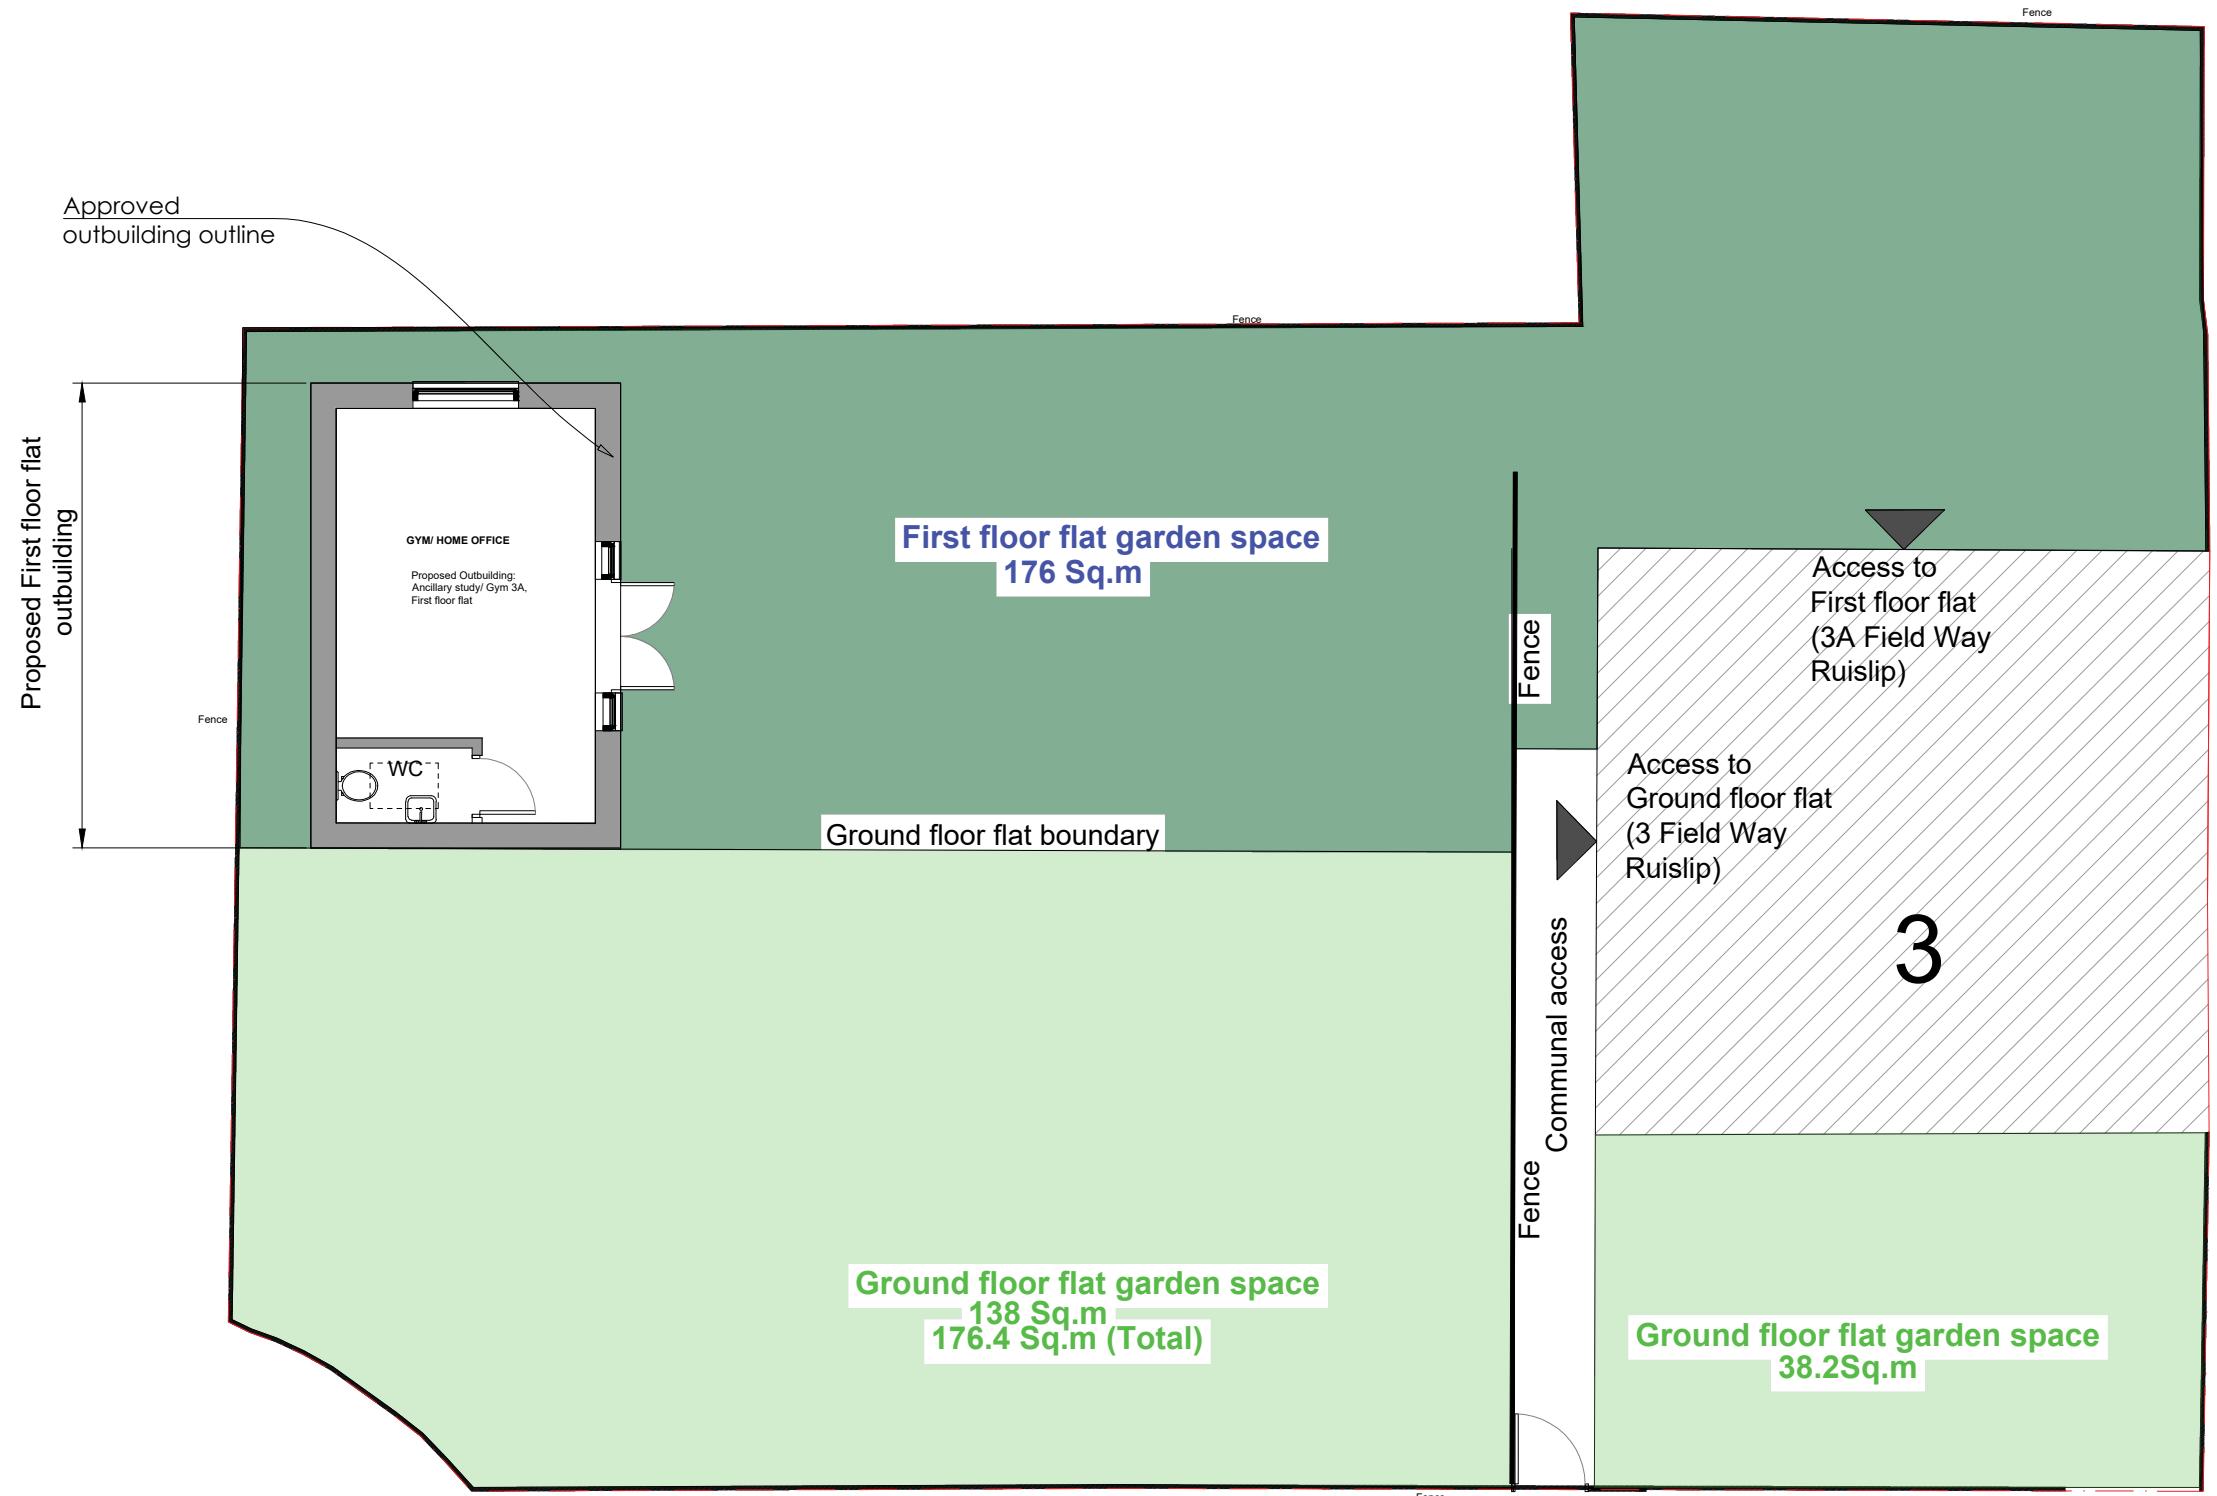


SCALE BAR 1:100

0m 1m 2m 3m 4m 5m 10m

ALREADY APPROVED APPLICATION

FIRST FLOOR FLAT
OUTBUILDING APPROVED
REF NUMBER - 59248/APP/2024/1591

APPLICATION FOR OUTBUILDING
FOR ANCILLARY USE OF FIRST FLOOR FLAT

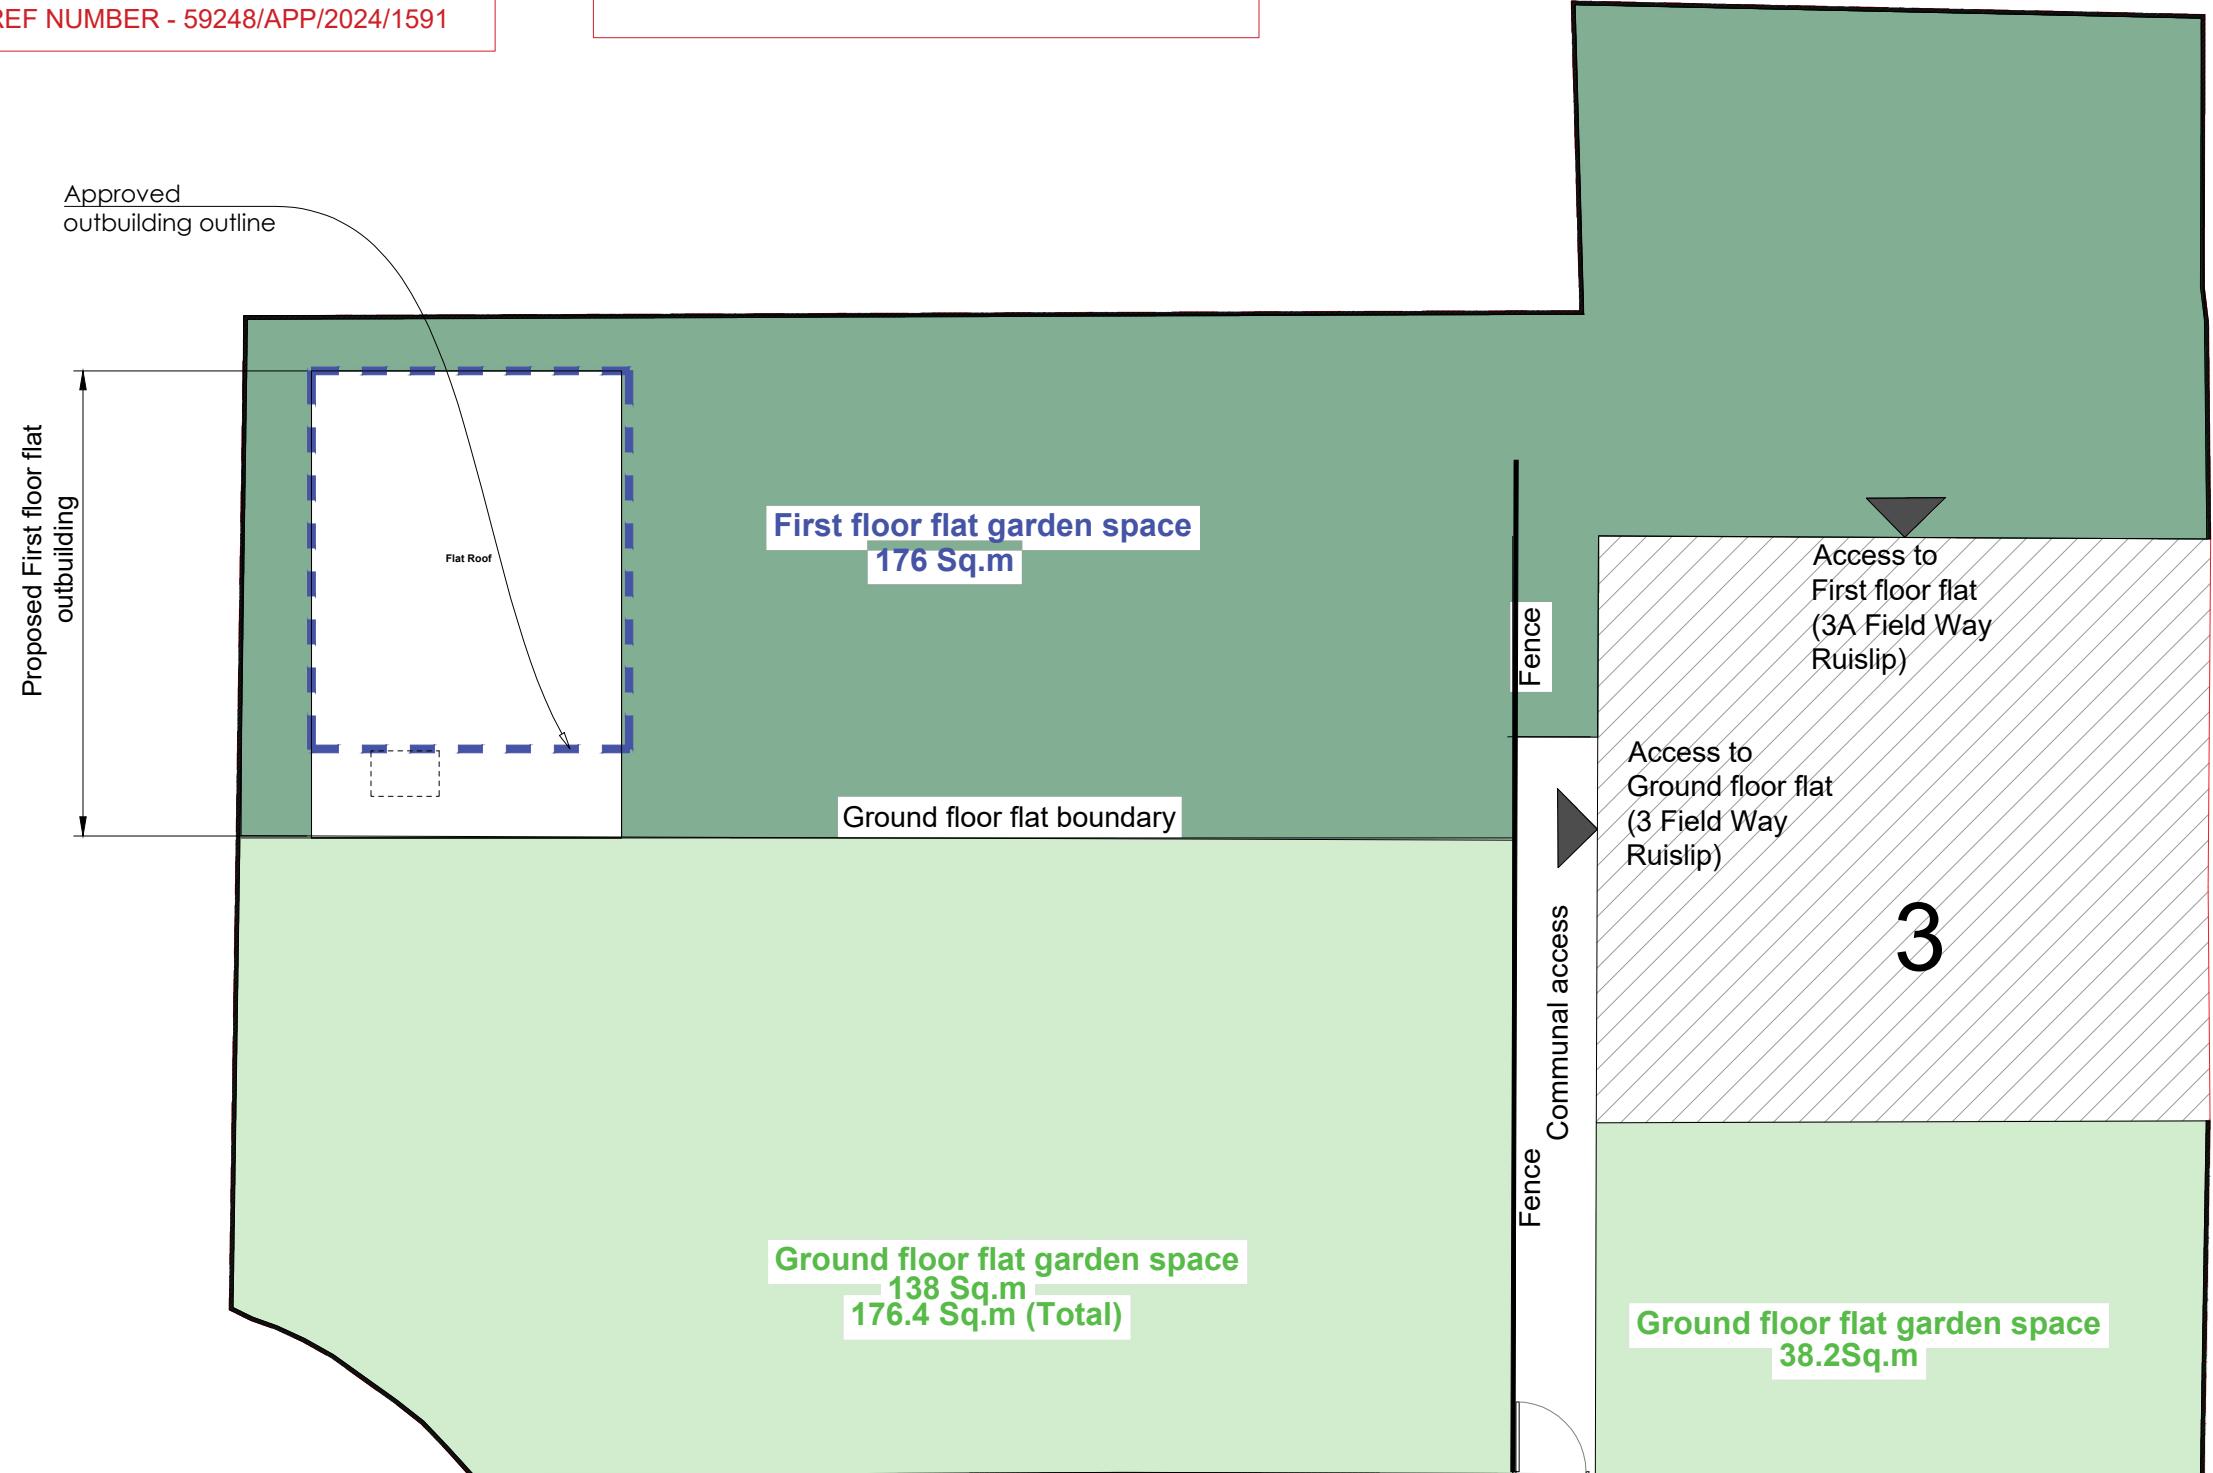

Proposed Outbuilding Roof Plan
For First Floor Flat
Scale 1:100

SCALE BAR 1:100

0m 1m 2m 3m 4m 5m 10m

ALL DIMENSIONS AND INFORMATION ON THE DOCUMENT MUST THEREFORE BE CHECKED ON SITE FOR ACCURACY AND APPROVED WITH THE BUILDING INSPECTOR PRIOR TO THE COMMENCEMENT OF WORKS.

CONTRACTORS MUST VERIFY ALL DIMENSIONS, LEVELS AND BOUNDARIES ON SITE BEFORE COMMENCING ANY WORKS.

ALL EXISTING LINTELS, BEAMS, FOUNDATIONS ETC. TAKING ANY NEW LOADS ARE TO BE EXPOSED AND RE-ASSESSED FOR THE NEW LOAD AND TO BE RE-INFORCED OR REPLACED AS NECESSARY AT THE DISCRETION OF THE LOCAL AUTHORITY.

ALL STRUCTURAL INFORMATION SHOULD BE CHECKED AGAINST DETAILED STRUCTURAL ENGINEERS INFORMATION AND CALCULATION SHEETS.

REFER STRUCTURAL ENGINEER'S DRAWINGS FOR STRUCTURAL DETAILS

CONTRACTOR TO CHECK EXISTING HEIGHTS PRIOR TO CONSTRUCTION

THIS DRAWING IS COPYRIGHT OF DESIGN EXTENSION. THIS DRAWING MUST BE READ IN CONJUNCTION WITH ALL OTHER RELEVANT DOCUMENTATION AND DRAWINGS. NO LIABILITY WILL BE ACCEPTED FOR ANY EXPENSE, LOSS OR DAMAGE OF WHATSOEVER NATURE AND HOWEVER ARISING FROM ANY VARIATION MADE TO THIS DRAWING OR IN THE EXECUTION OF THE WORK TO WHICH IT RELATES WHICH HAS NOT BEEN REFERRED TO THEM AND THEIR APPROVAL OBTAINED.



DESIGN

EXTENSION

125, 420 London road,
Croydon, CR0 2NT
Tel: 020 7856 0495

E: planning@designextension.co.uk
www.designextension.co.uk

Drawing issued for
Planning

Project Address
3A, First floor flat
Field Way Ruislip, Hillingdon
HA4 7LT

Client Name

Proposal
Proposed Outbuilding

Title
Proposed Roof Plan

Date
13/06/2024

Scale @ A3 1:100







REV
REV A

Drawing No-Revision:
GP-04


APPLICATION FOR OUTBUILDING
FOR ANCILLARY USE OF FIRST FLOOR FLAT

ALREADY APPROVED APPLICATION

FIRST FLOOR FLAT
OUTBUILDING APPROVED
REF NUMBER - 59248/APP/2024/1591

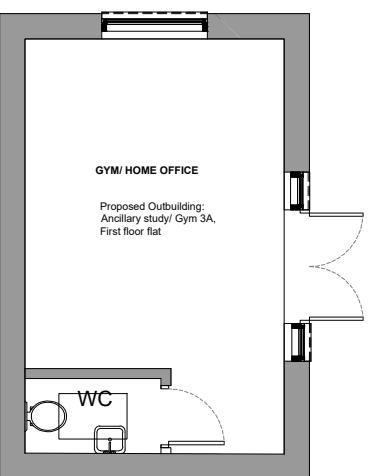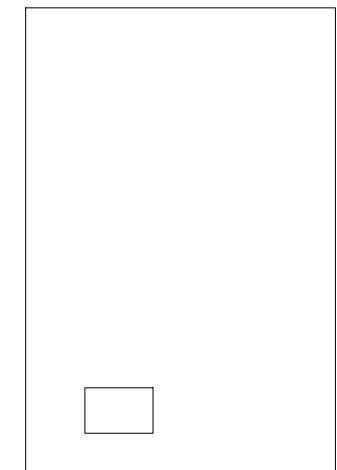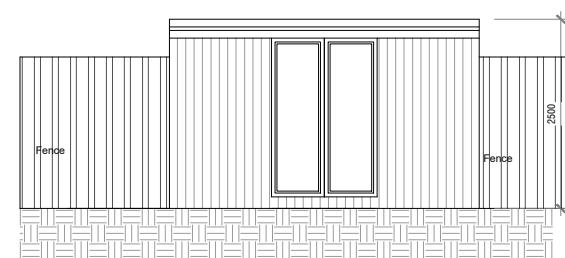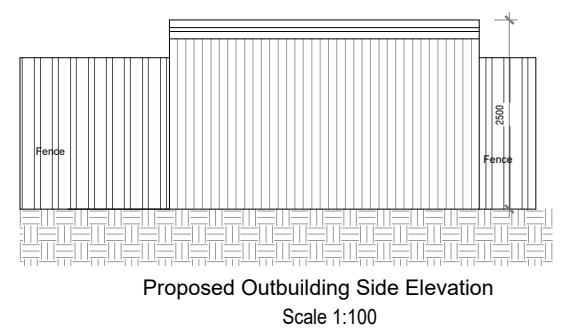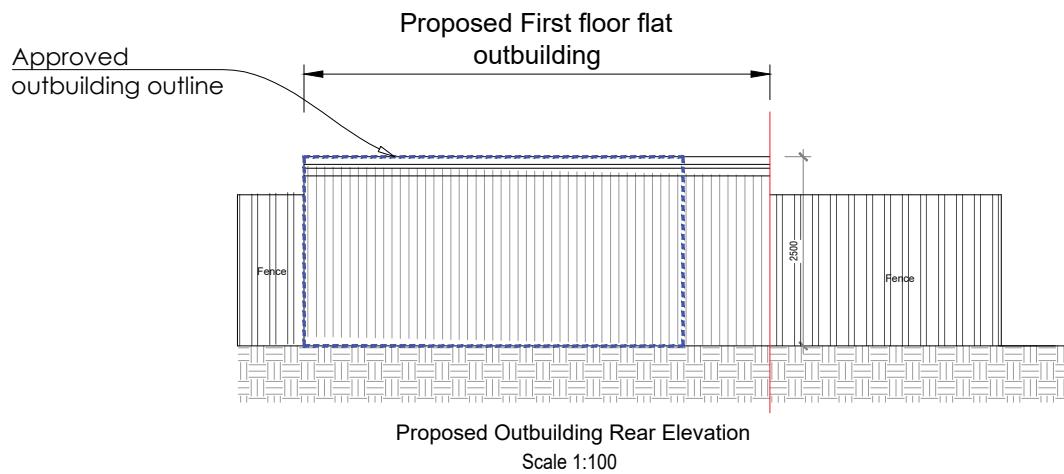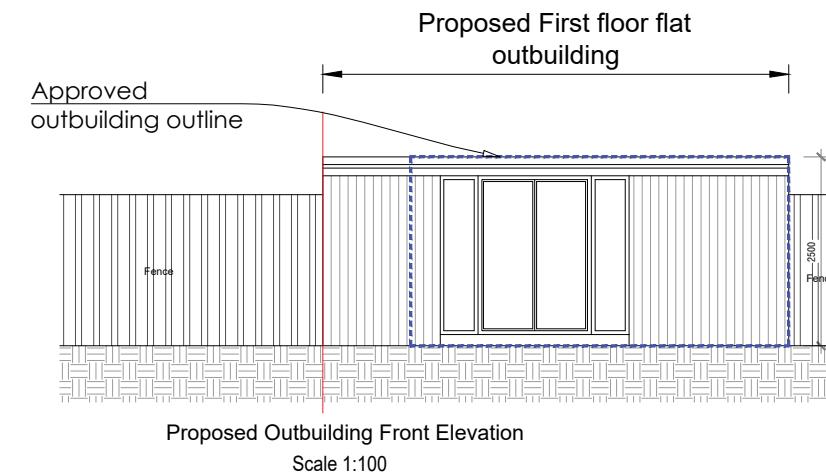

SCALE BAR 1:100

 

ALL DIMENSIONS AND INFORMATION ON THE DOCUMENT MUST THEREFORE BE CHECKED ON SITE FOR ACCURACY AND APPROVED WITH THE BUILDING INSPECTOR PRIOR TO THE COMMENCEMENT OF WORKS.

CONTRACTORS MUST VERIFY ALL DIMENSIONS, LEVELS AND BOUNDARIES ON SITE BEFORE COMMENCING ANY WORKS.

ALL EXISTING LINTELS, BEAMS, FOUNDATIONS ETC. TAKING ANY NEW LOADS ARE TO BE EXPOSED AND RE-ASSESSED FOR THE NEW LOAD AND TO BE RE-INFORCED OR REPLACED AS NECESSARY AT THE DISCRETION OF THE LOCAL AUTHORITY.

ALL STRUCTURAL INFORMATION SHOULD BE CHECKED AGAINST DETAILED STRUCTURAL ENGINEERS INFORMATION AND CALCULATION SHEETS.

REFER STRUCTURAL ENGINEER'S DRAWINGS FOR STRUCTURAL DETAILS

CONTRACTOR TO CHECK EXISTING HEIGHTS PRIOR TO CONSTRUCTION

THIS DRAWING IS COPYRIGHT OF DESIGN EXTENSION. THIS DRAWING MUST BE READ IN CONJUNCTION WITH ALL OTHER RELEVANT DOCUMENTATION AND DRAWINGS. NO LIABILITY WILL BE ACCEPTED FOR ANY EXPENSE, LOSS OR DAMAGE OF WHATSOEVER NATURE AND HOWEVER ARISING FROM ANY VARIATION MADE TO THIS DRAWING OR IN THE EXECUTION OF THE WORK TO WHICH IT RELATES WHICH HAS NOT BEEN REFERRED TO THEM AND THEIR APPROVAL OBTAINED.



DESIGN

EXTENSION

125, 420 London road,
Croydon, CR0 2NT
Tel: 020 7856 0495
E: planning@designextension.co.uk
www.designextension.co.uk

Drawing issued for
Planning

Project Address
3A, First floor flat
Field Way Ruislip, Hillingdon
HA4 7LT

Client Name

Proposal
Proposed Outbuilding

Title
Proposed Floor Plan and
Roof plan and Elevations

Date
13/06/2024
Scale @ A3 1:100

REV
Drawing No-Revision:
GP-05