



Scale bar 1:100 (Meter)

 


Notes:
© 2024 Blue Architecture Limited.
All rights reserved.
All drawings are for the purpose of gaining
Planning Permission approval only.
All written dimensions to be taken in
preferences to scaled dimensions.

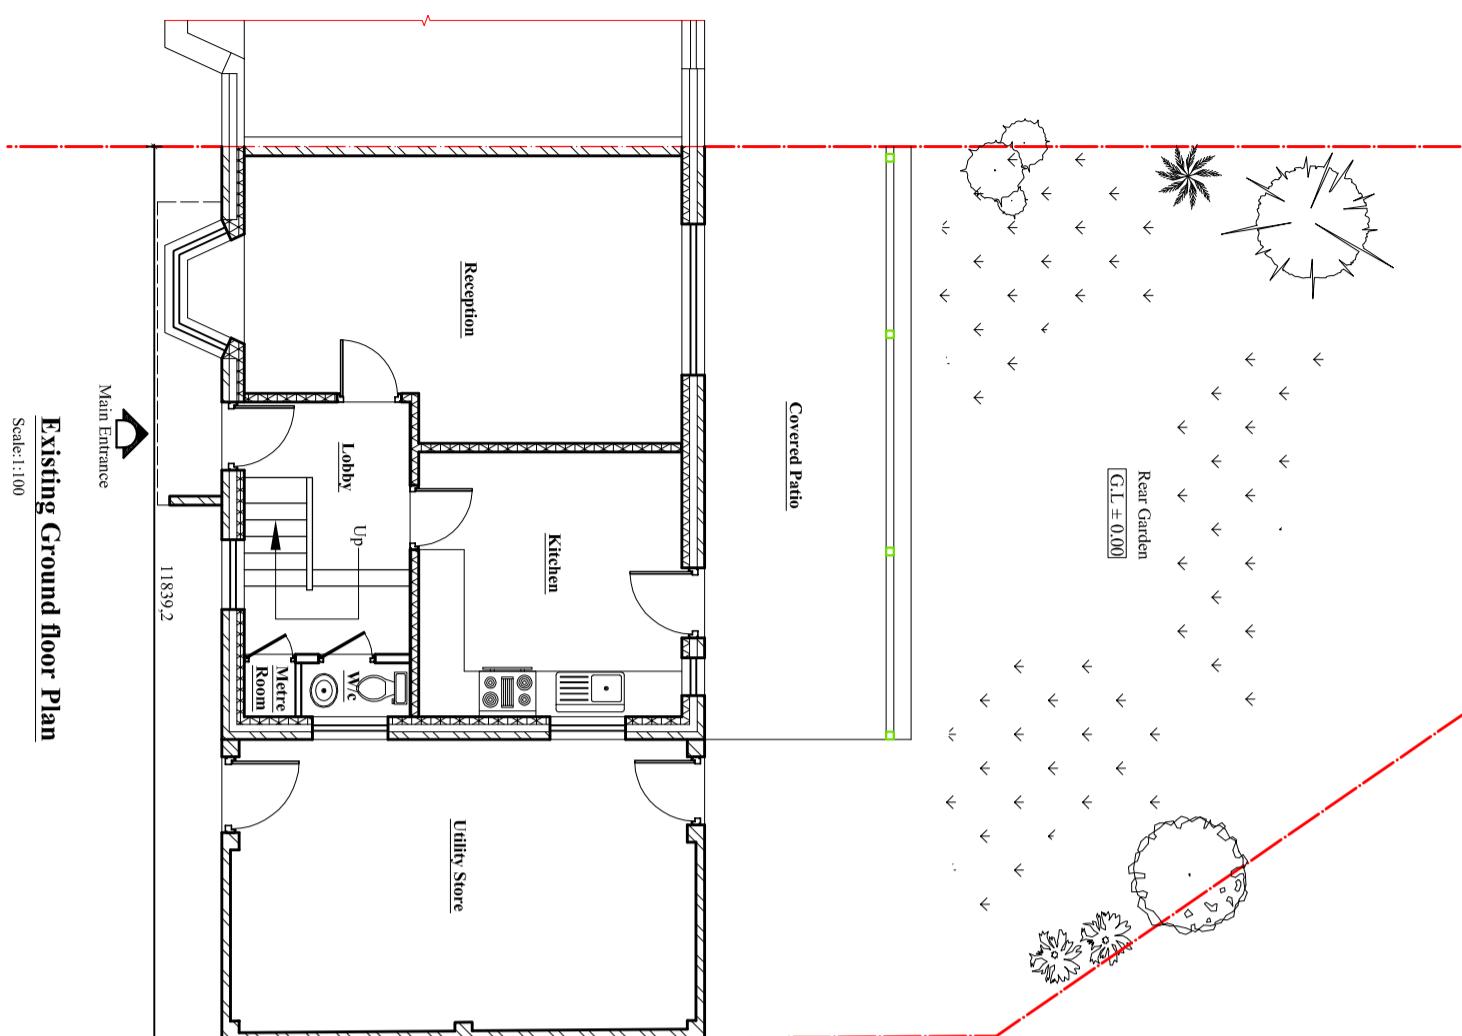

Existing Ground floor Plan

Scale: 1:100

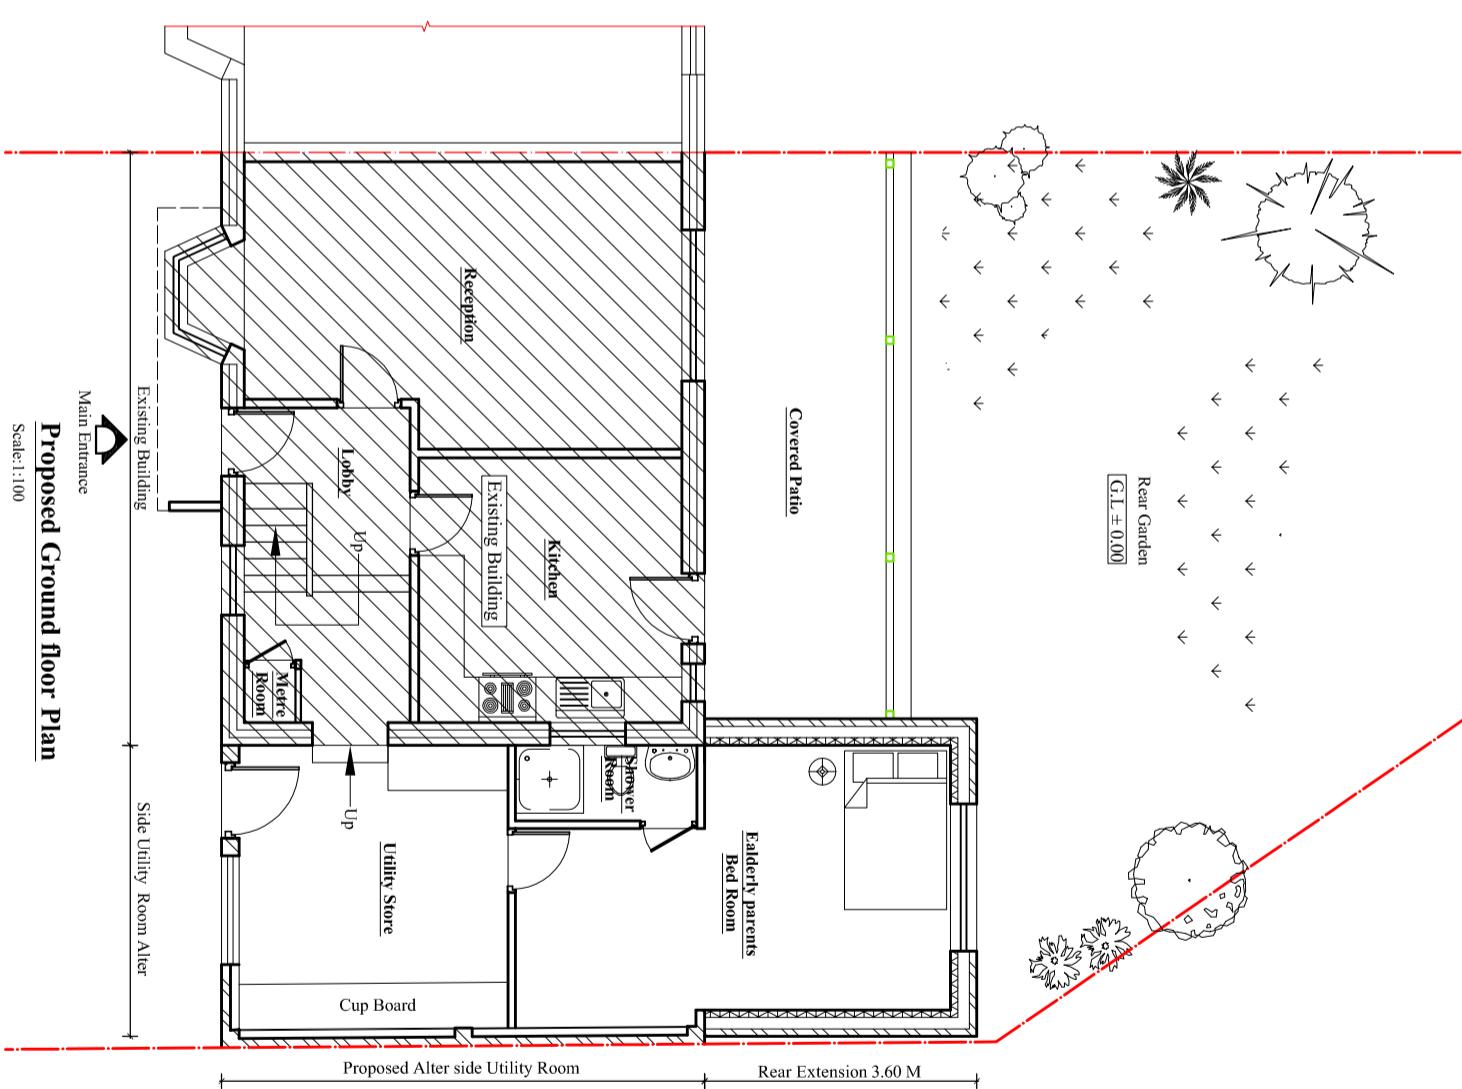

Proposed Ground floor Plan

Scale: 1:100

Client:
Mrs. Paramjeet Kour:

Project:
Existing Side store convert into partly utility
and Habitable room with rear extension and
existing Roof alteration.

Location:
3 Beech Close, Westdrayton,
Middlesex, UB7 9LQ.

Status:
PLANNING

Title:
Existing and proposed Ground floor plans.

Drawn by:	Str. Er.	Checked by:
L.P	---	R.K
Project no:	Sheet Size	Sheet no.
BAL-1754	A3	01

Date:

14/06/2024

Scale:

1:100