




existing front elevation
1:100

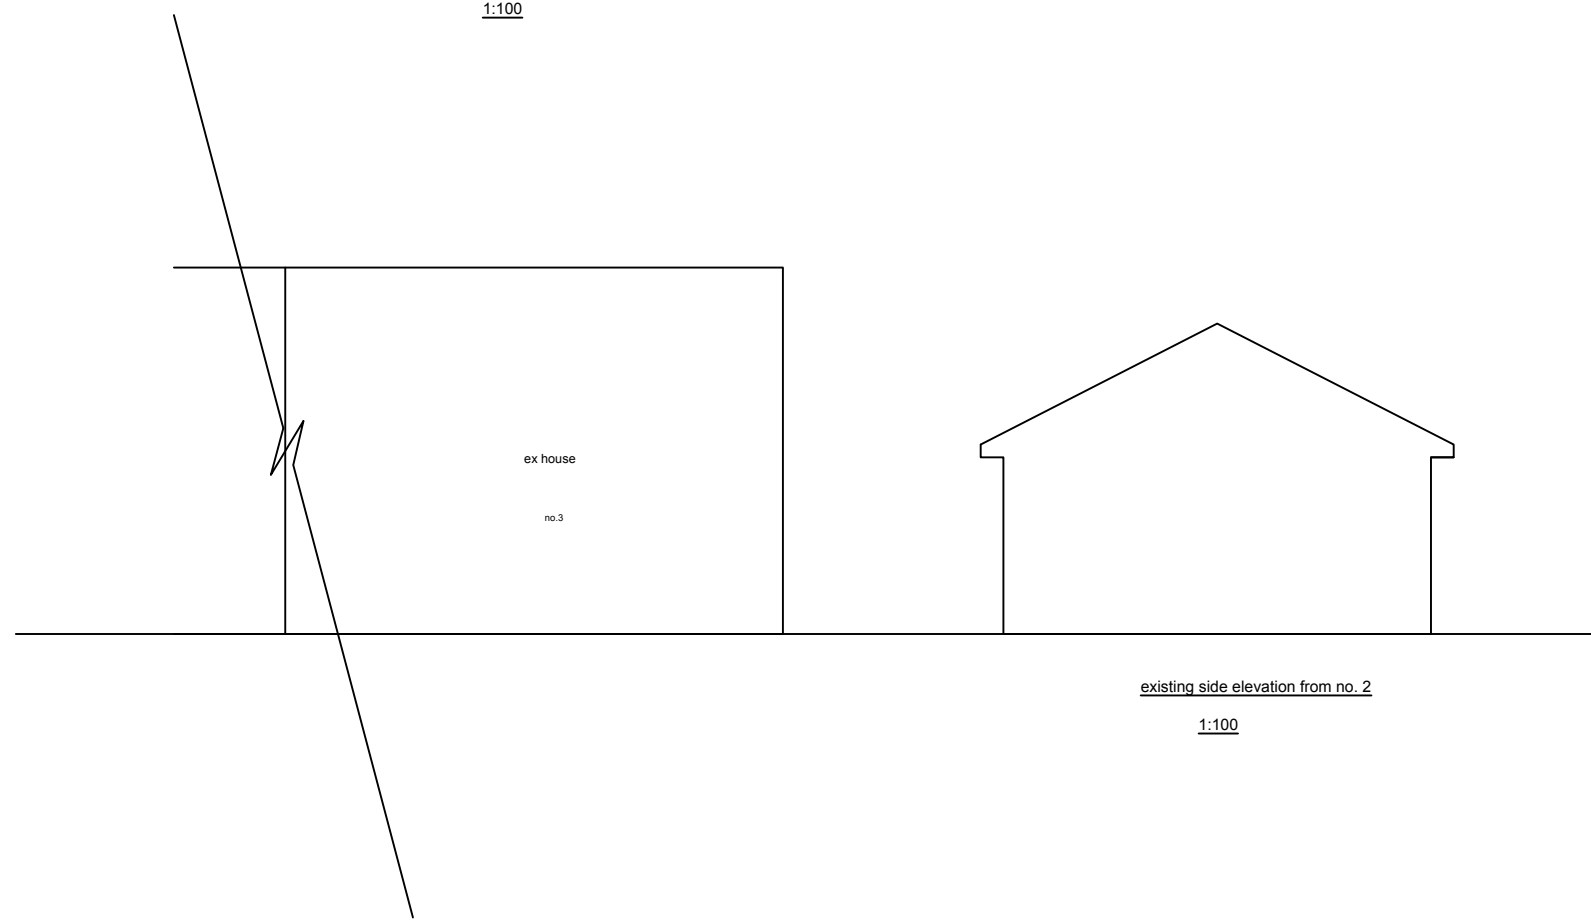


existing side elevation from no. 2
1:100

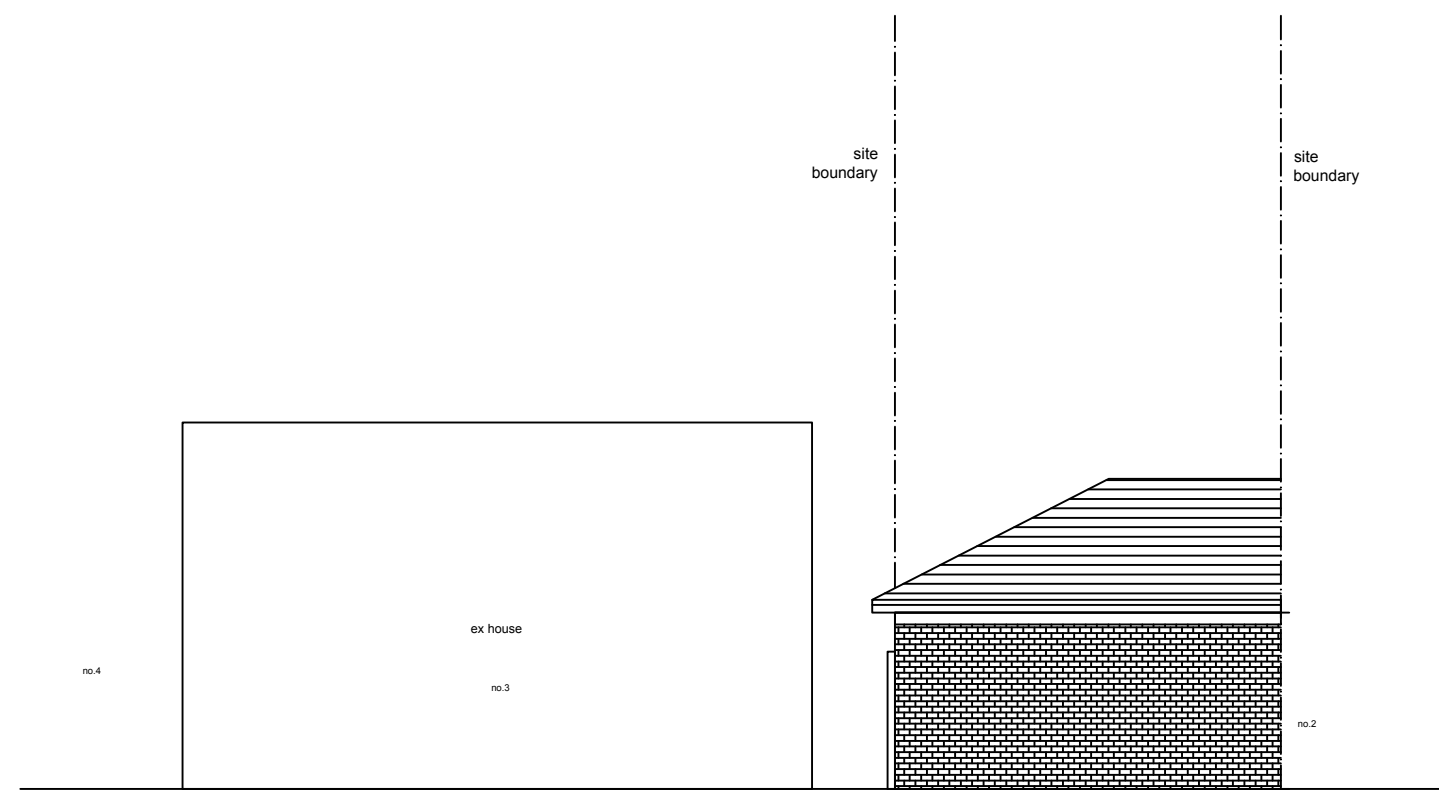


existing rear elevation
1:100

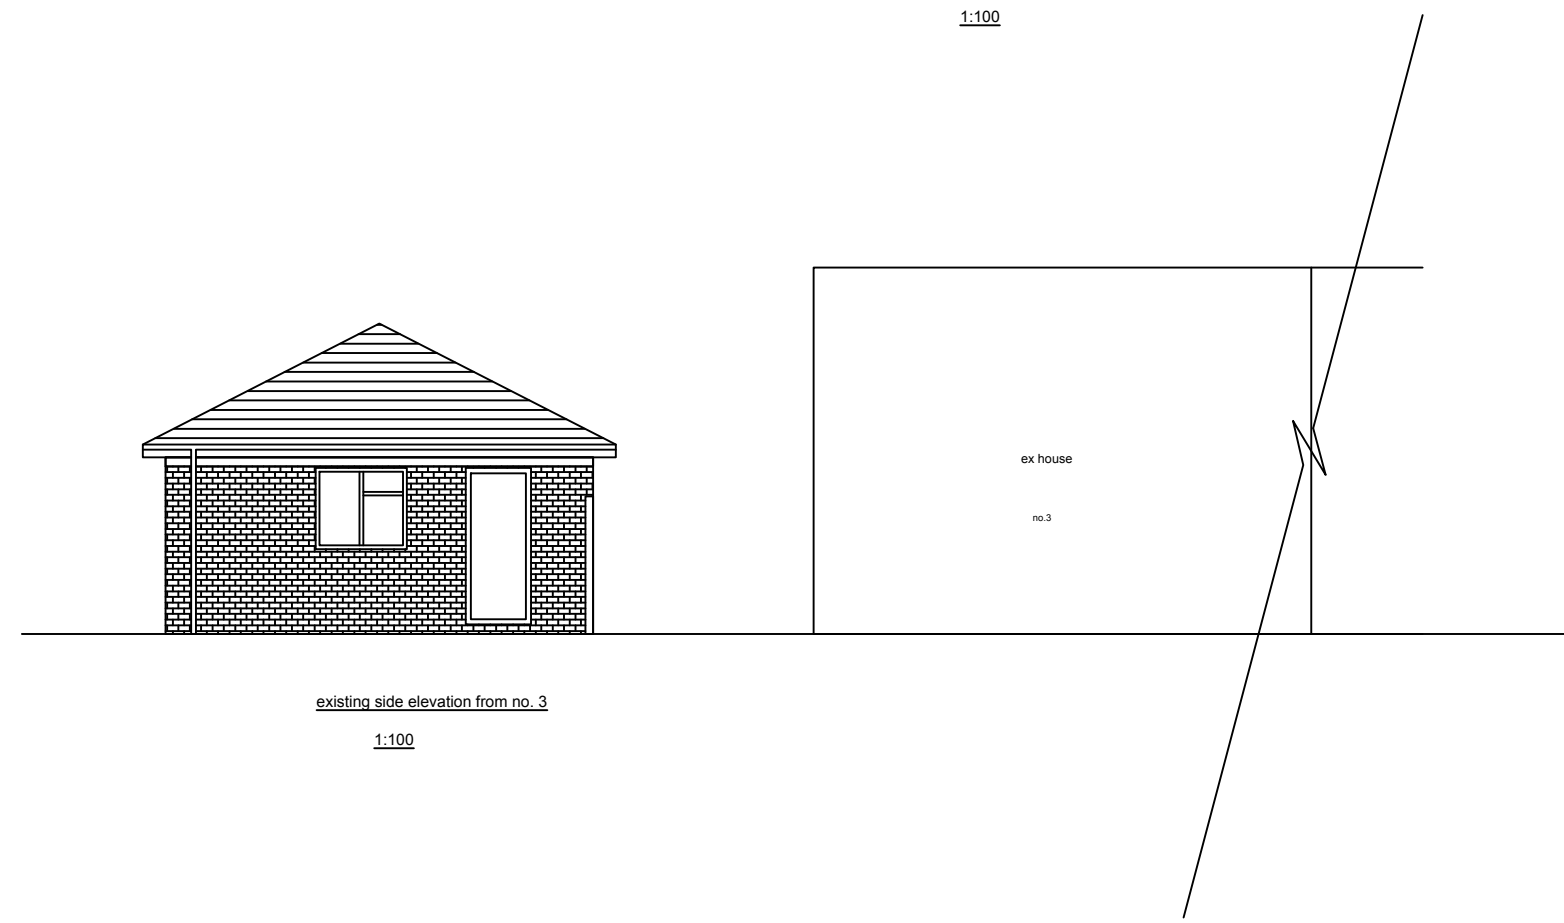


existing side elevation from no. 3
1:100

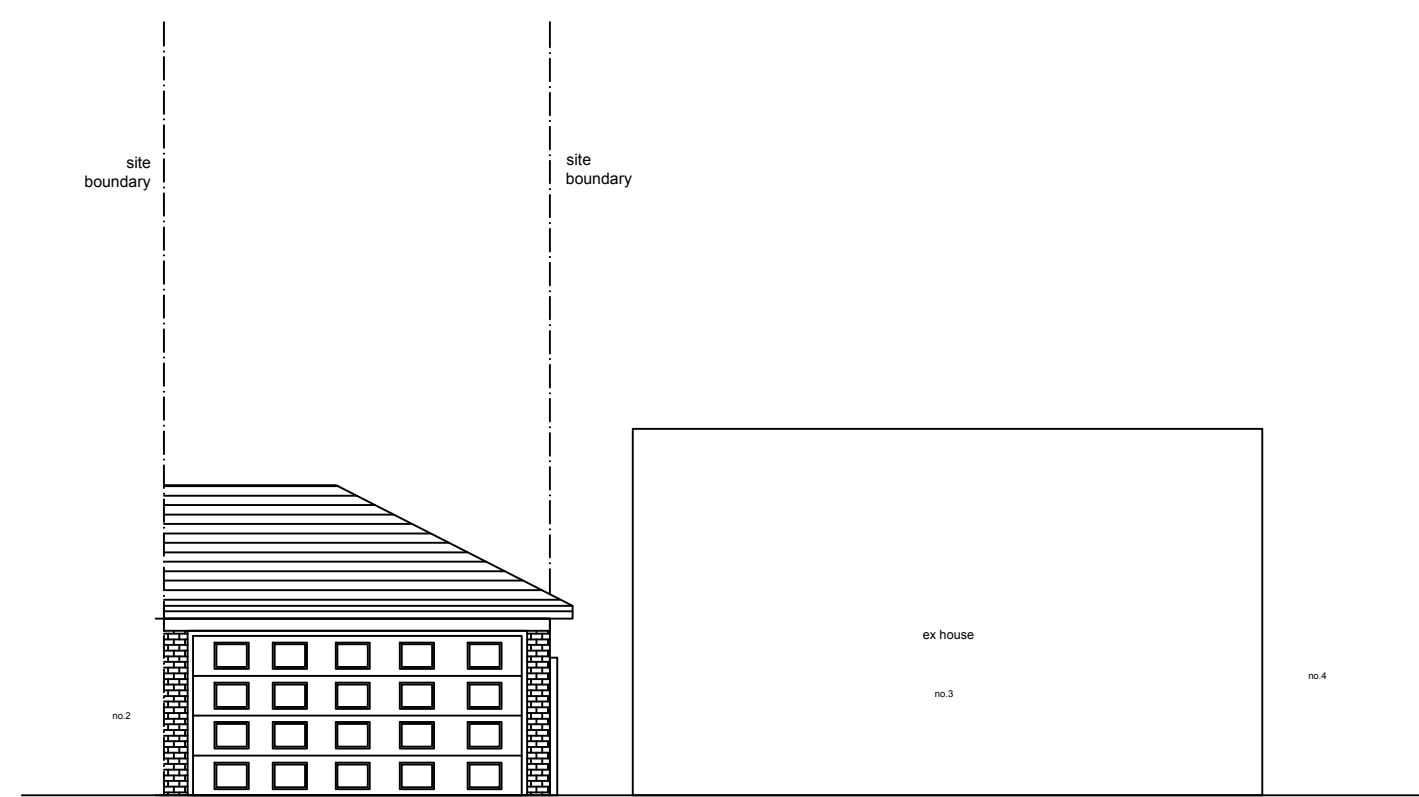


proposed front elevation
1:100

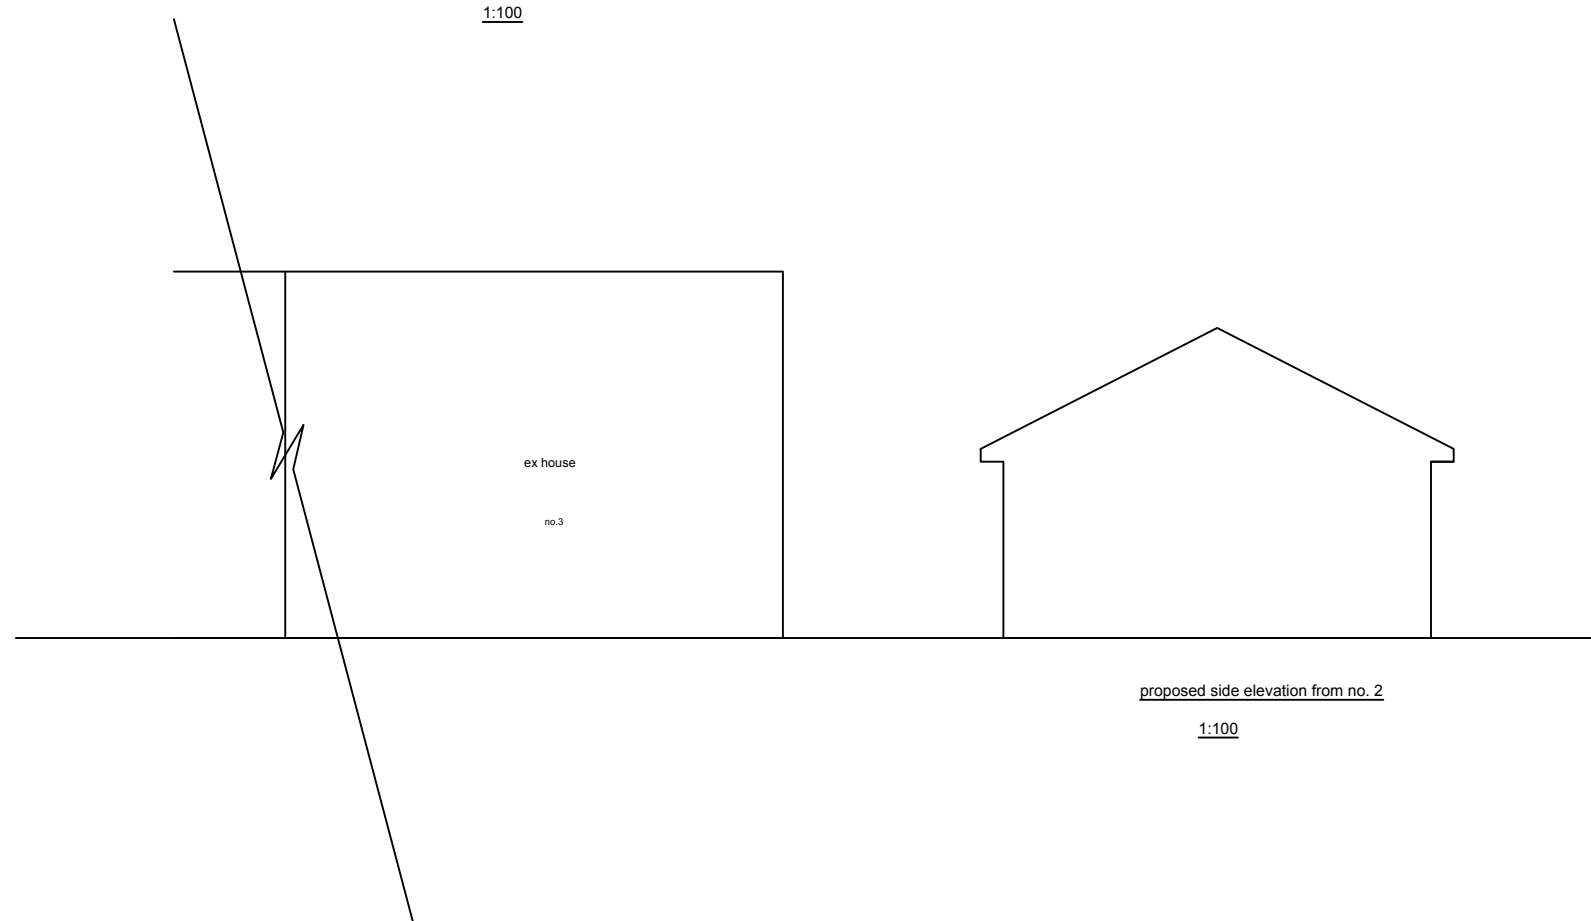

proposed side elevation from no. 2
1:100

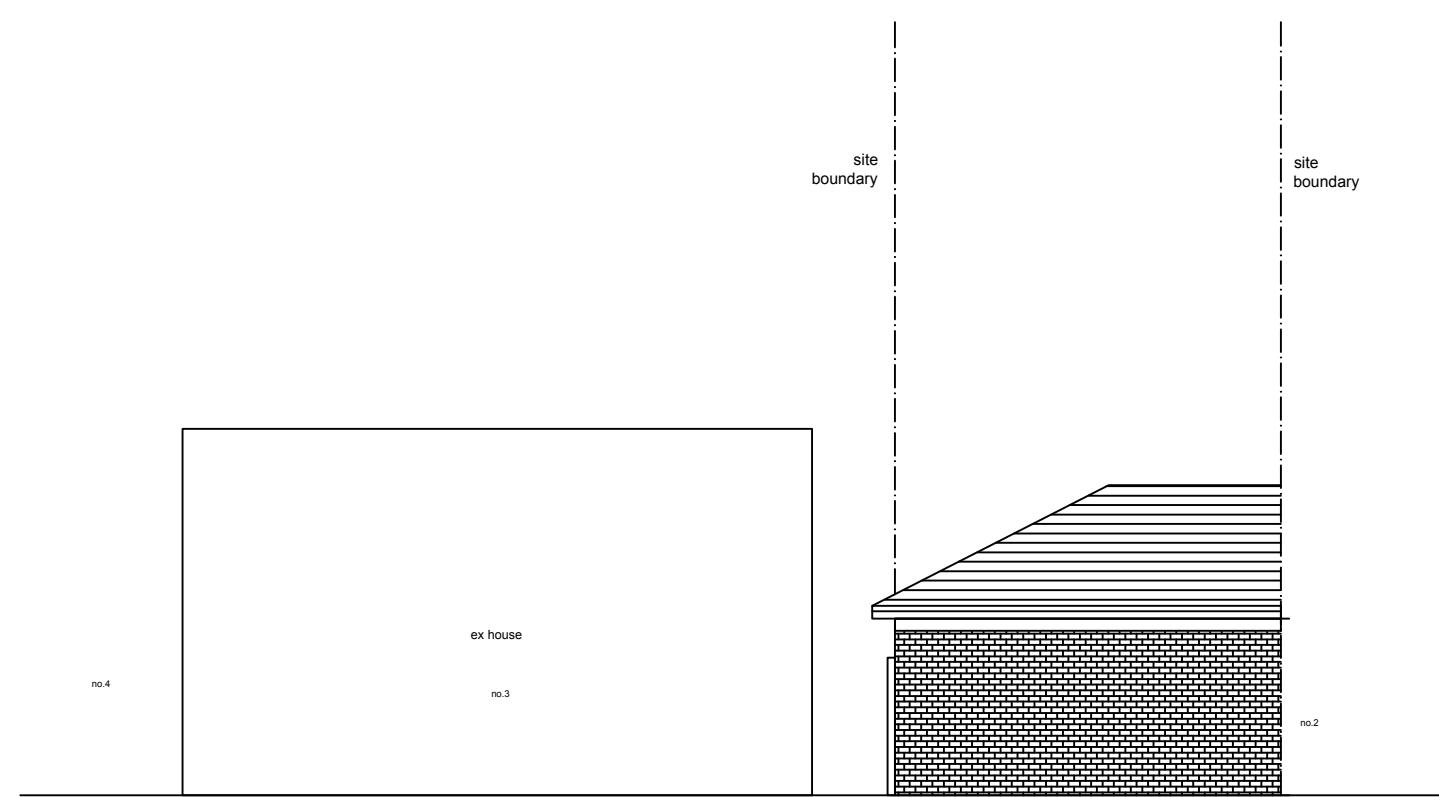


proposed rear elevation
1:100

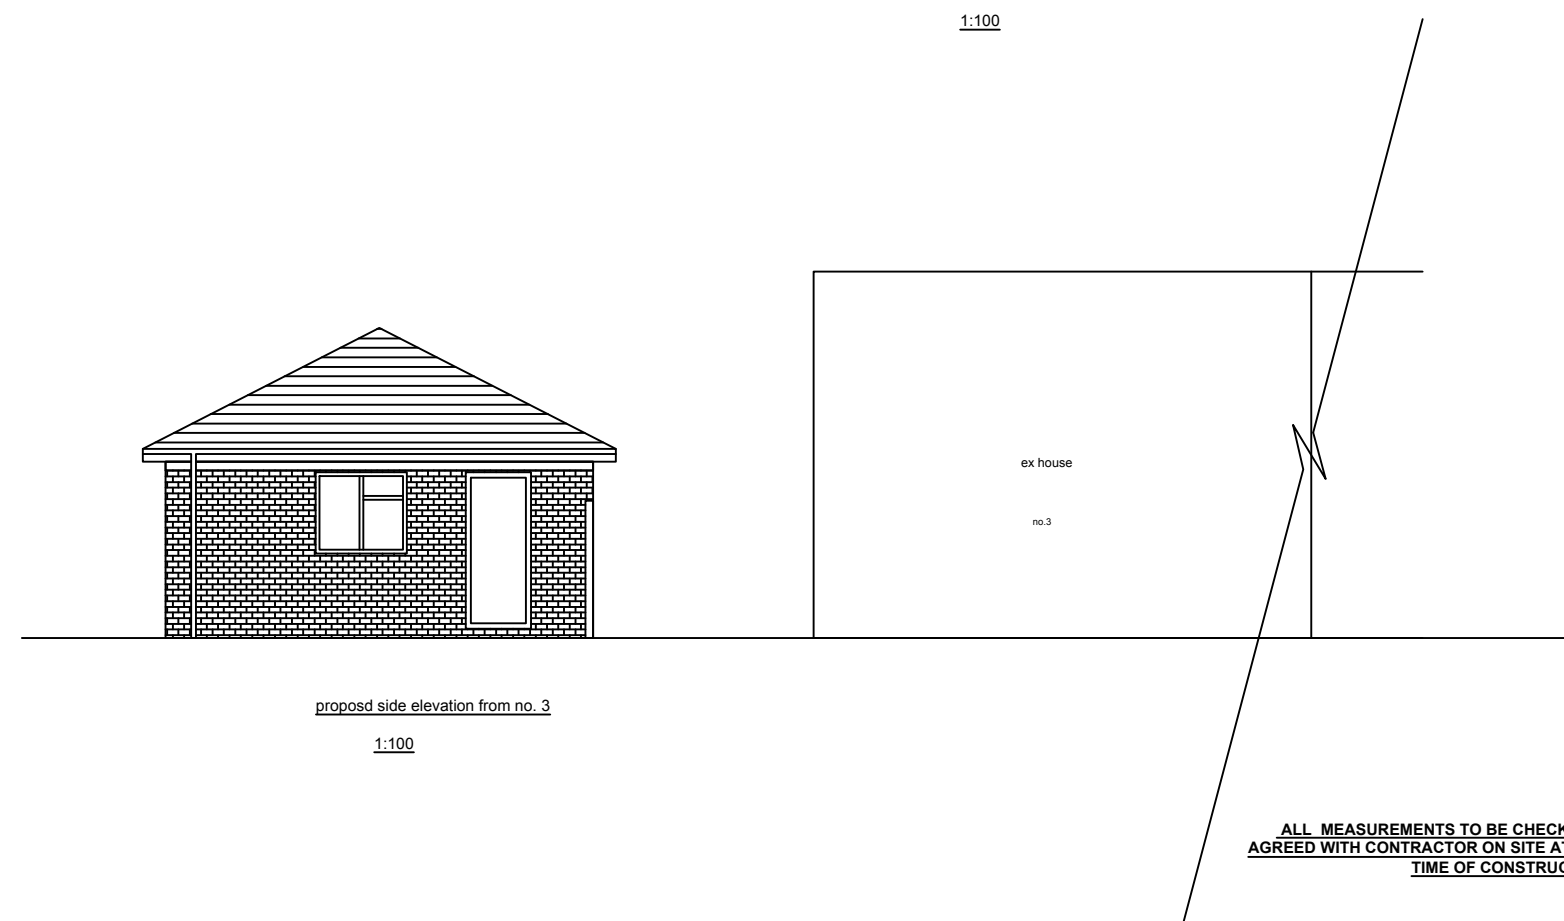

proposed side elevation from no. 3
1:100

ALL MEASUREMENTS TO BE CHECKED &
AGREED WITH CONTRACTOR ON SITE AT THE
TIME OF CONSTRUCTION

 

General Notes

	Drg. No. NIK/0705	
No.		Date

Firm Name and Address
Middlesex & Herts
7 Elgin Drive
Northwood
Middlesex
HA6 2YR
01923 826280

Project Name and Address
Ms Niketa Ramday
3 Laburnum Grove
Ruislip
Middlesex
HA4 7XF

Project	Garage conversion	Sheet
Date	11-06-24	03
Scale	1:100	