



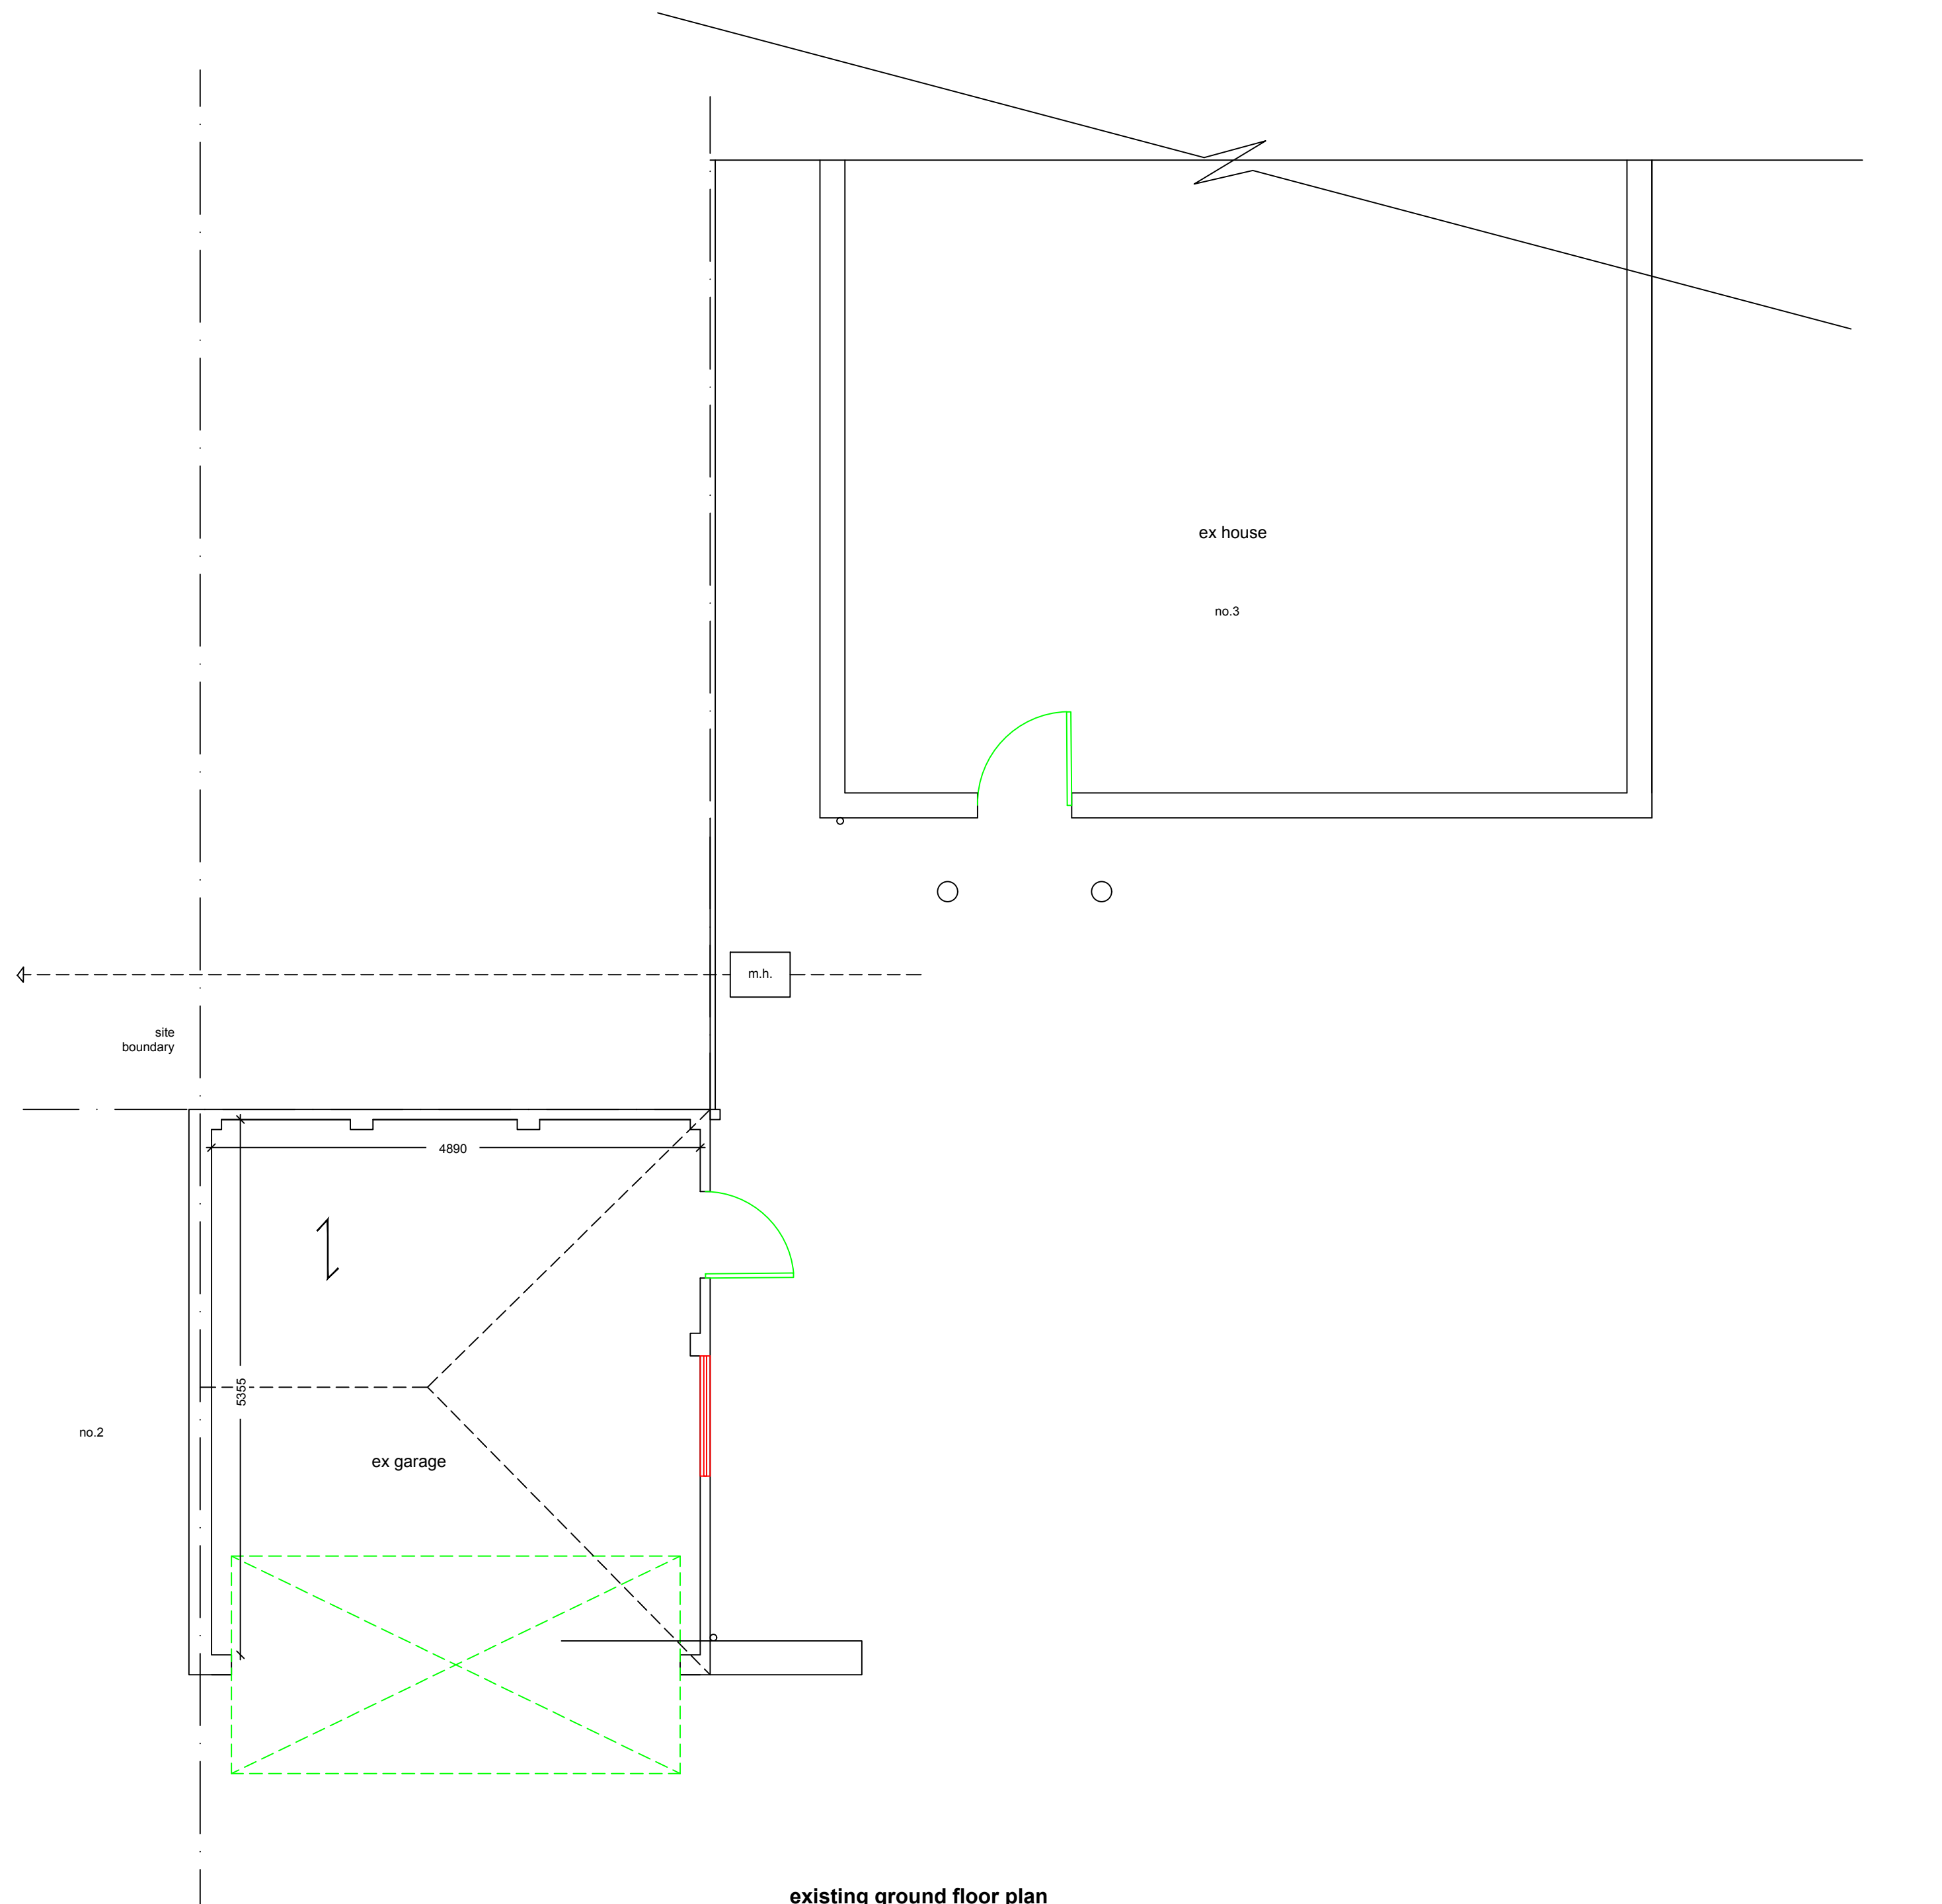

existing ground floor plan

1:50

 

ALL MEASUREMENTS TO BE CHECKED &
AGREED WITH CONTRACTOR ON SITE AT THE
TIME OF CONSTRUCTION

General Notes

	Drg. No. NIK/0705	
No.	Revision/Issue	Date

Firm Name and Address

Middlesex & Herts
7 Elgin Drive
Northwood
Middlesex
HA6 2YR
01923 826280

Project Name and Address

Ms Niketa Ramday
3 Laburnum Grove
Ruislip
Middlesex
HA4 7XF

Project Garage conversion	Sheet 01
Date 11-06-24	
Scale 1:50	