




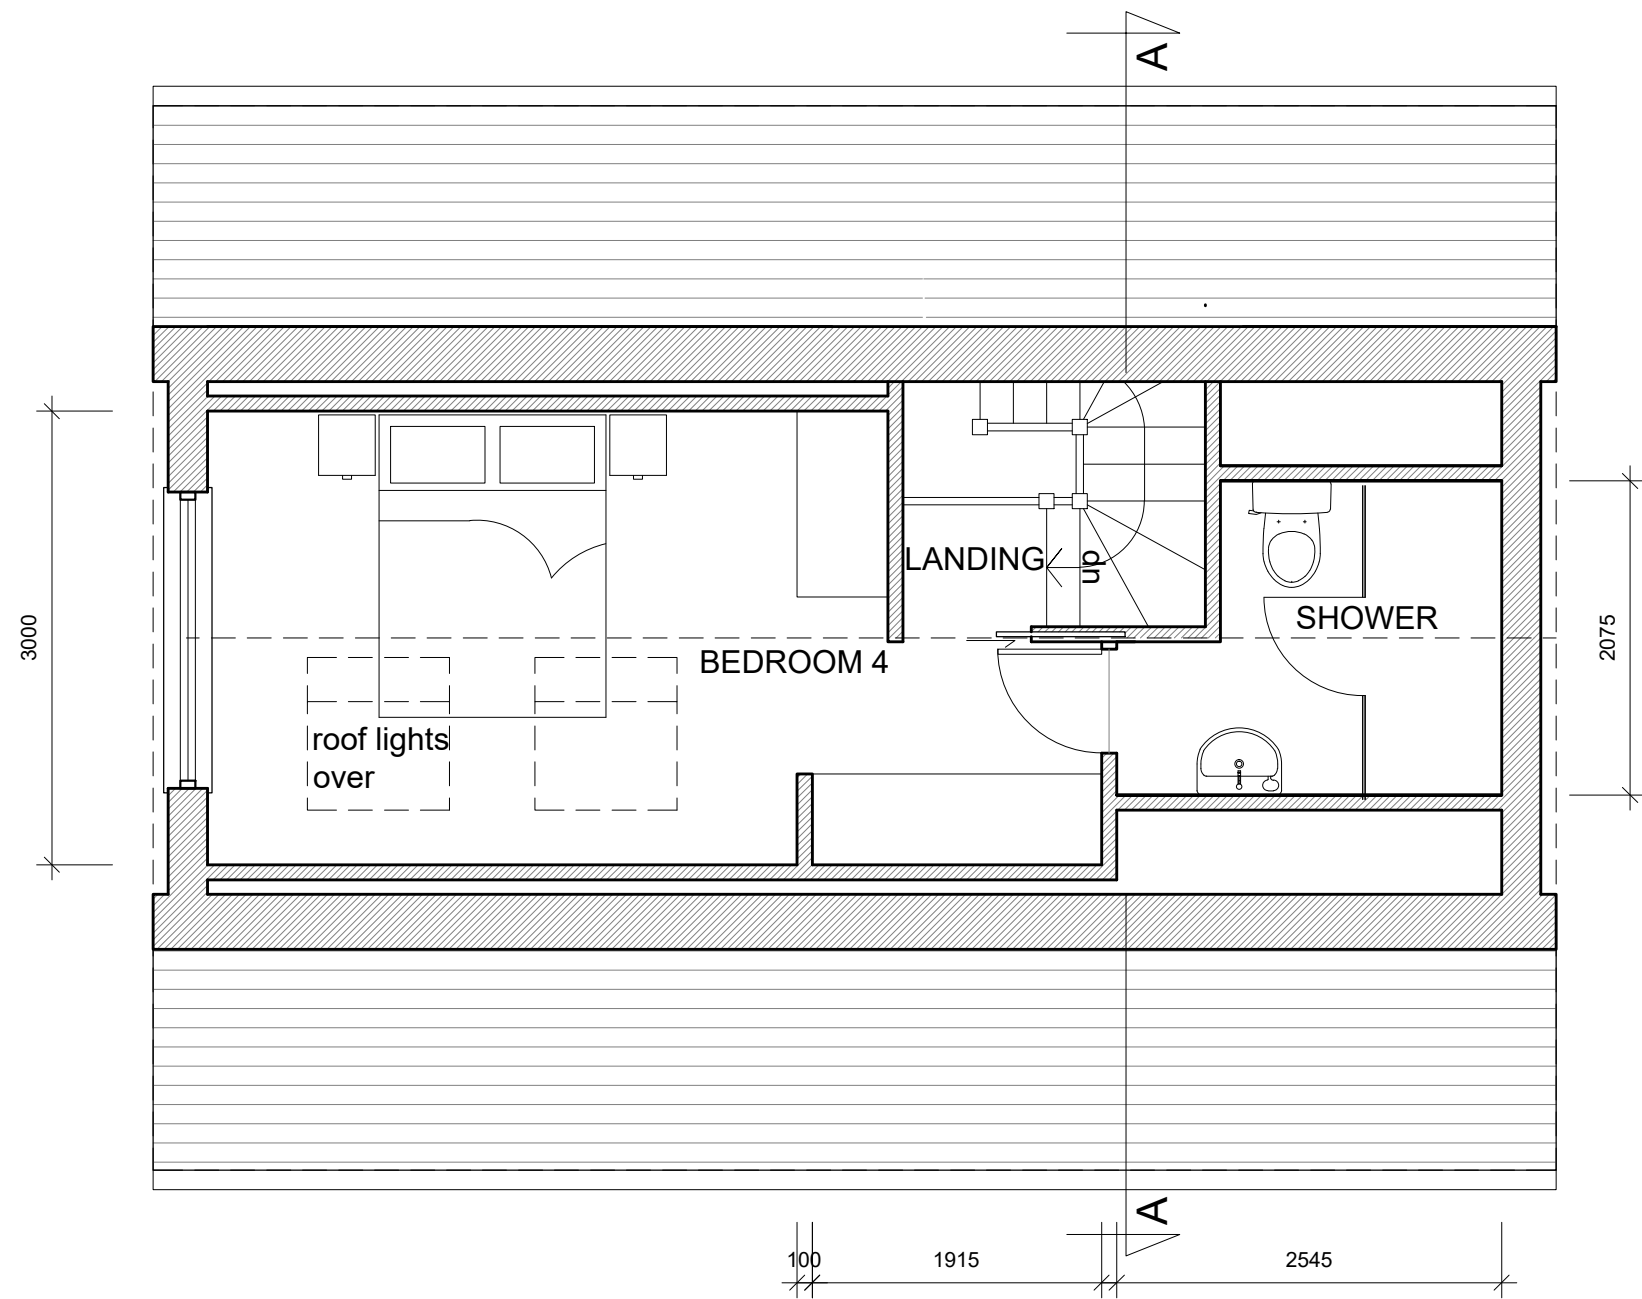


LOFT PLAN

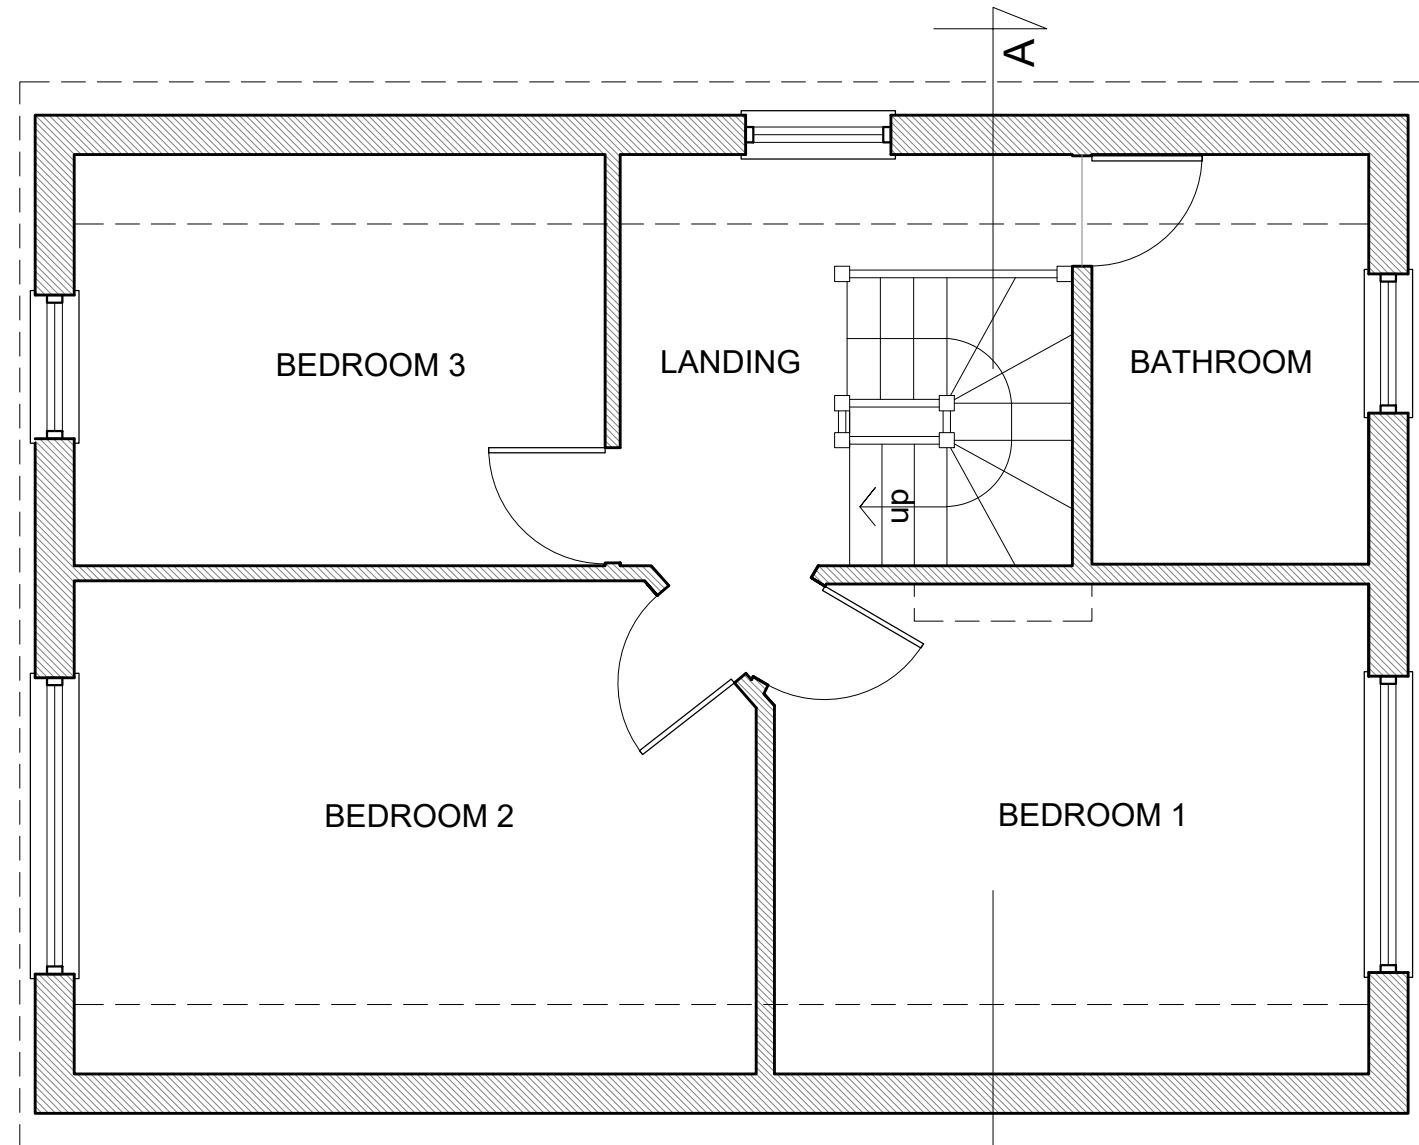

FIRST FLOOR PLAN

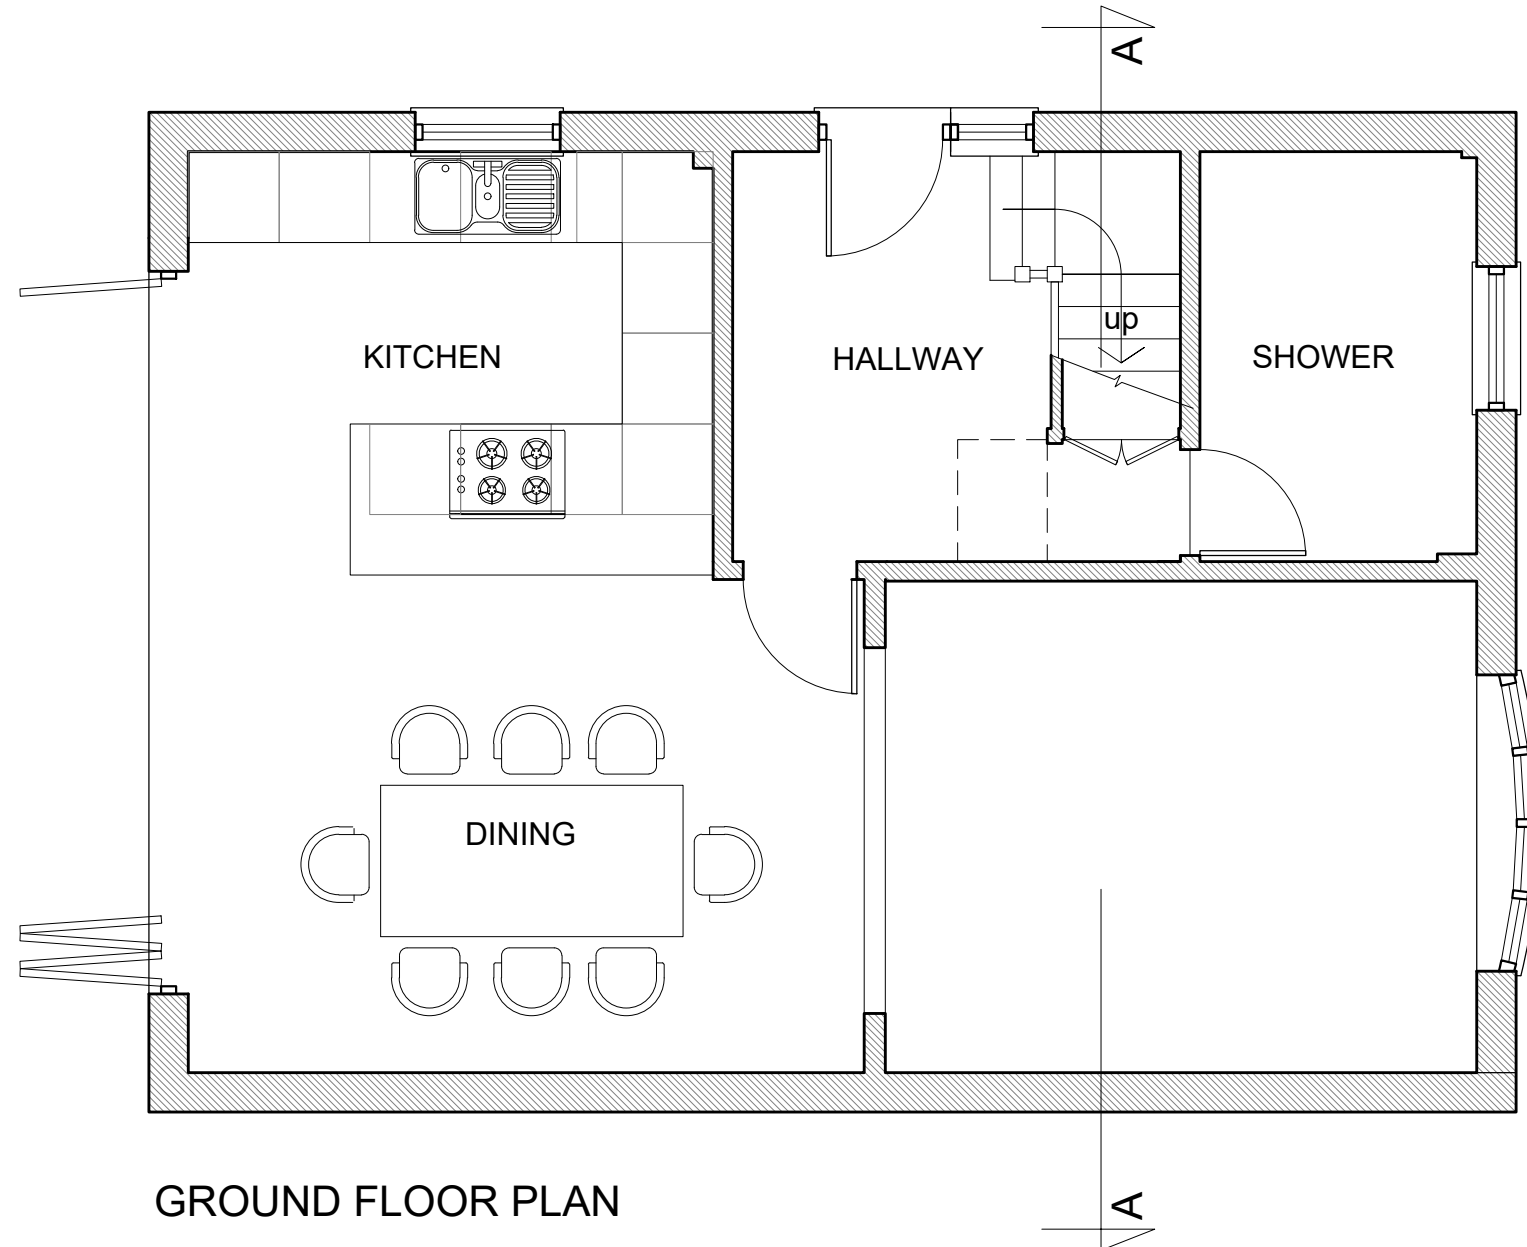


GROUND FLOOR PLAN

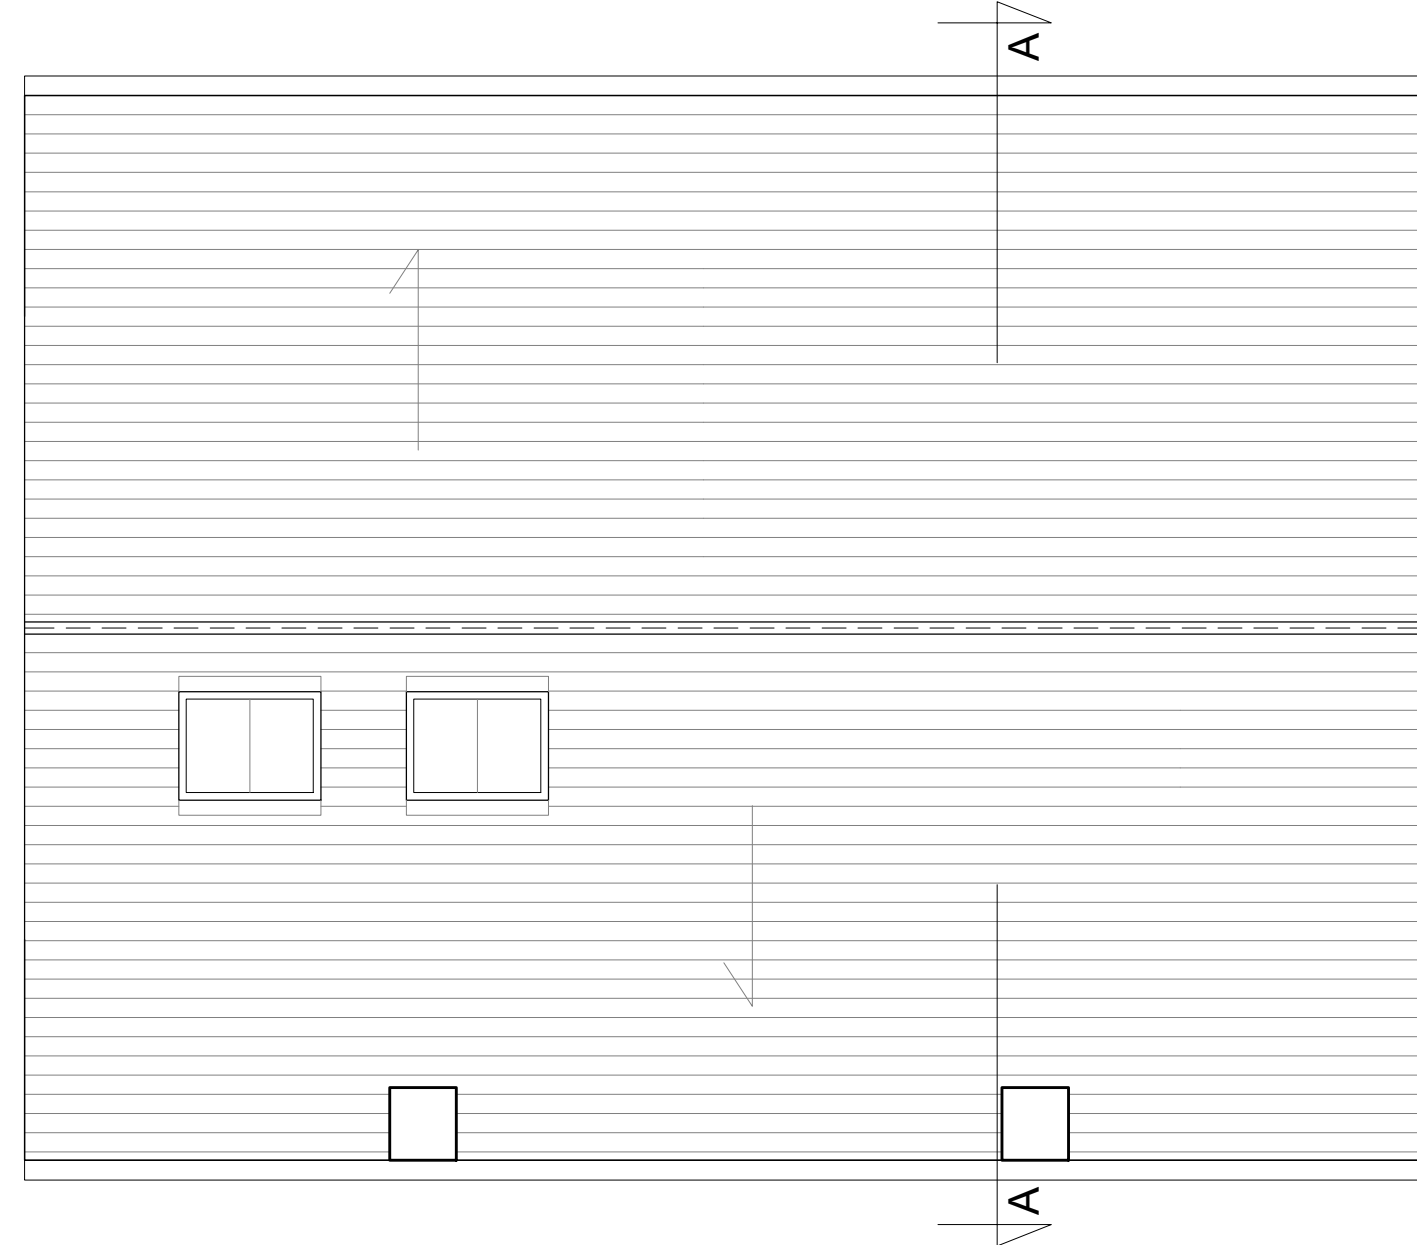

ROOF PLAN



SECTION A-A

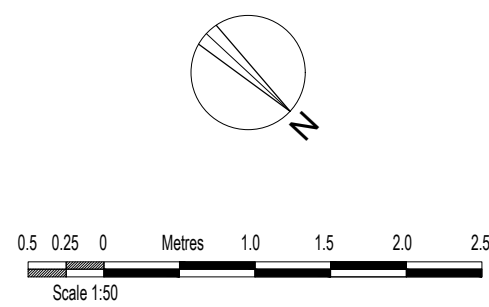

GENERAL DORMER WINDOW AMENDMENTS	AUG '24 JUNE '24 DATE	B A REV.
--	-----------------------------	----------------

COPYRIGHT RESERVED
ALL SCALED DIMENSIONS MUST BE VERIFIED ON SITE

JOB 62 MONEY LANE WEST DRAYTON UB7 7NX
CLIENT James Nash
DRAWING PROPOSED PLANS AND SECTION

DALE VENN ARCHITECTS Architects, Planners & Surveyors HIGH HOUSE, HARLINGTON ROAD, HILLINGDON, MIDDLESEX 01895-237345
--

SCALE 1:50 @ A1	DRAWING No.	REV.
DATE MAY '24	6002-2	B
DRAWN LK		
CHECKED DV		