


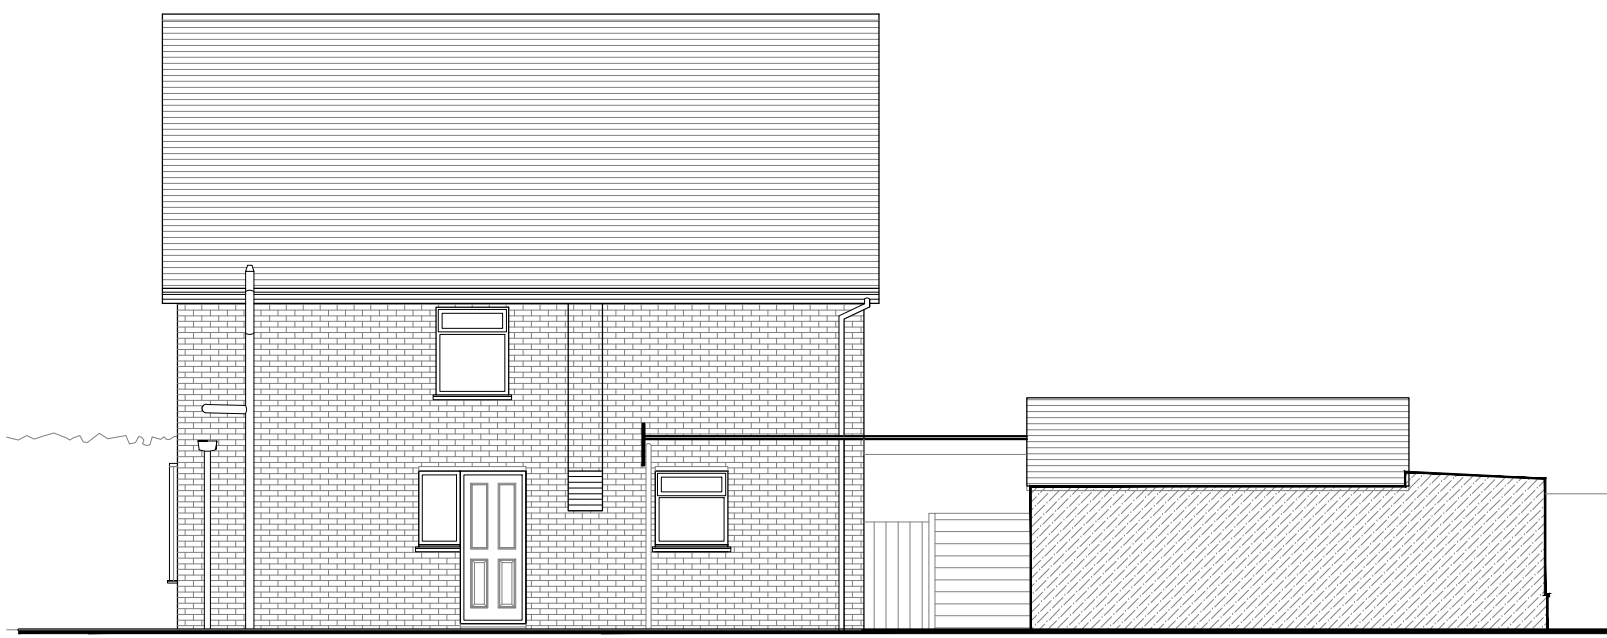


NORTH ELEVATION 1:100



WEST ELEVATION




SOUTH ELEVATION

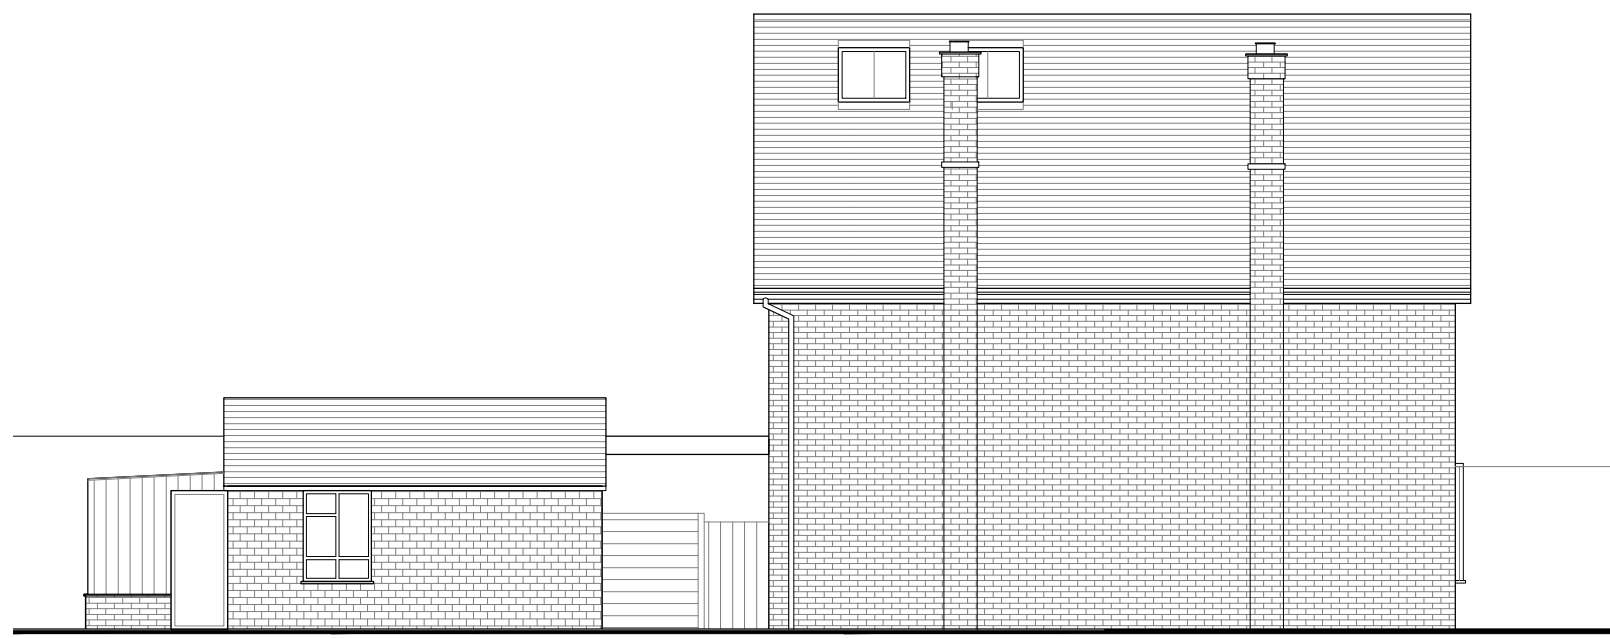



EAST ELEVATION



SITE PLAN 1:200

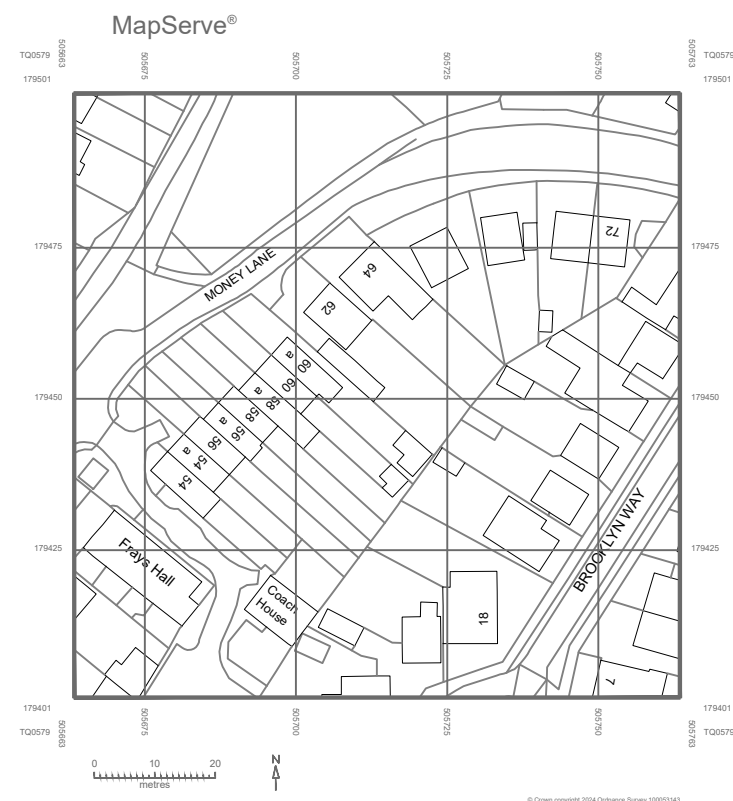

LOCATION PLAN 1:1250

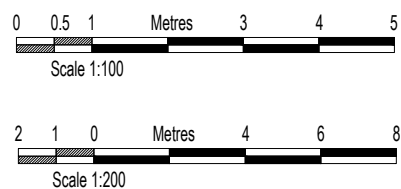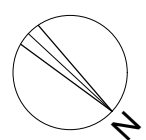

GENERAL AMENDMENTS	AUG '24 DATE	A REV.
COPYRIGHT RESERVED		
ALL SCALED DIMENSIONS MUST BE VERIFIED ON SITE		

JOB
62 MONEY LANE WEST DRAYTON UB7 7NX
CLIENT
James Nash
DRAWING
PROPOSED SITE PLAN AND ELEVATIONS

DALE VENN ARCHITECTS
Architects, Planners & Surveyors
HIGH HOUSE, HARLINGTON ROAD, HILLINGDON, MIDDLESEX 01895-237345

SCALE AS SHOWN @ A1	DRAWING No.	REV.
DATE MAY '24	6002-4	A
DRAWN LK		
CHECKED DV		