



THIS DRAWING IS THE PROPERTY OF RRS DESIGNS
- COPYING / REDISTRIBUTION BY CONSENT ONLY


NOTES

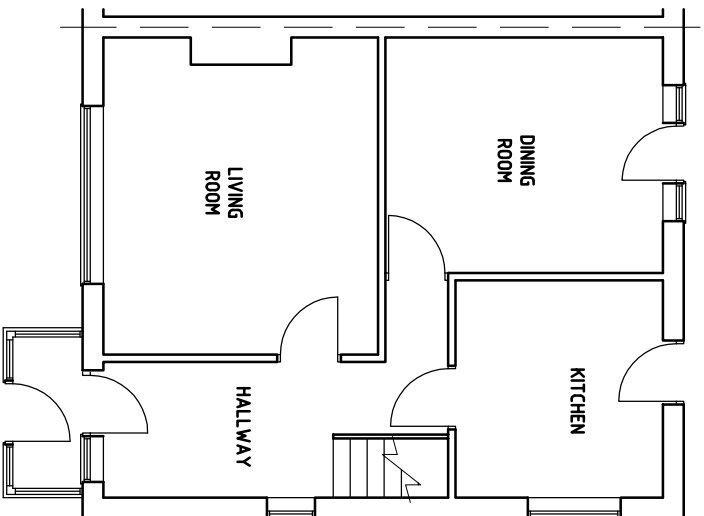

EXISTING GROUND
FLOOR PLAN

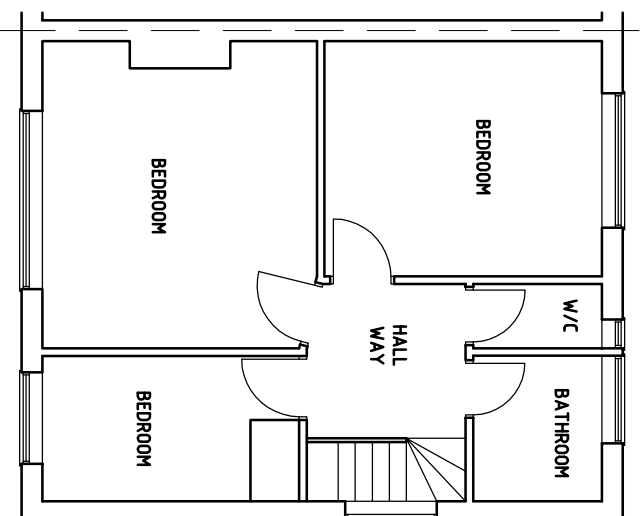

EXISTING FIRST
FLOOR PLAN

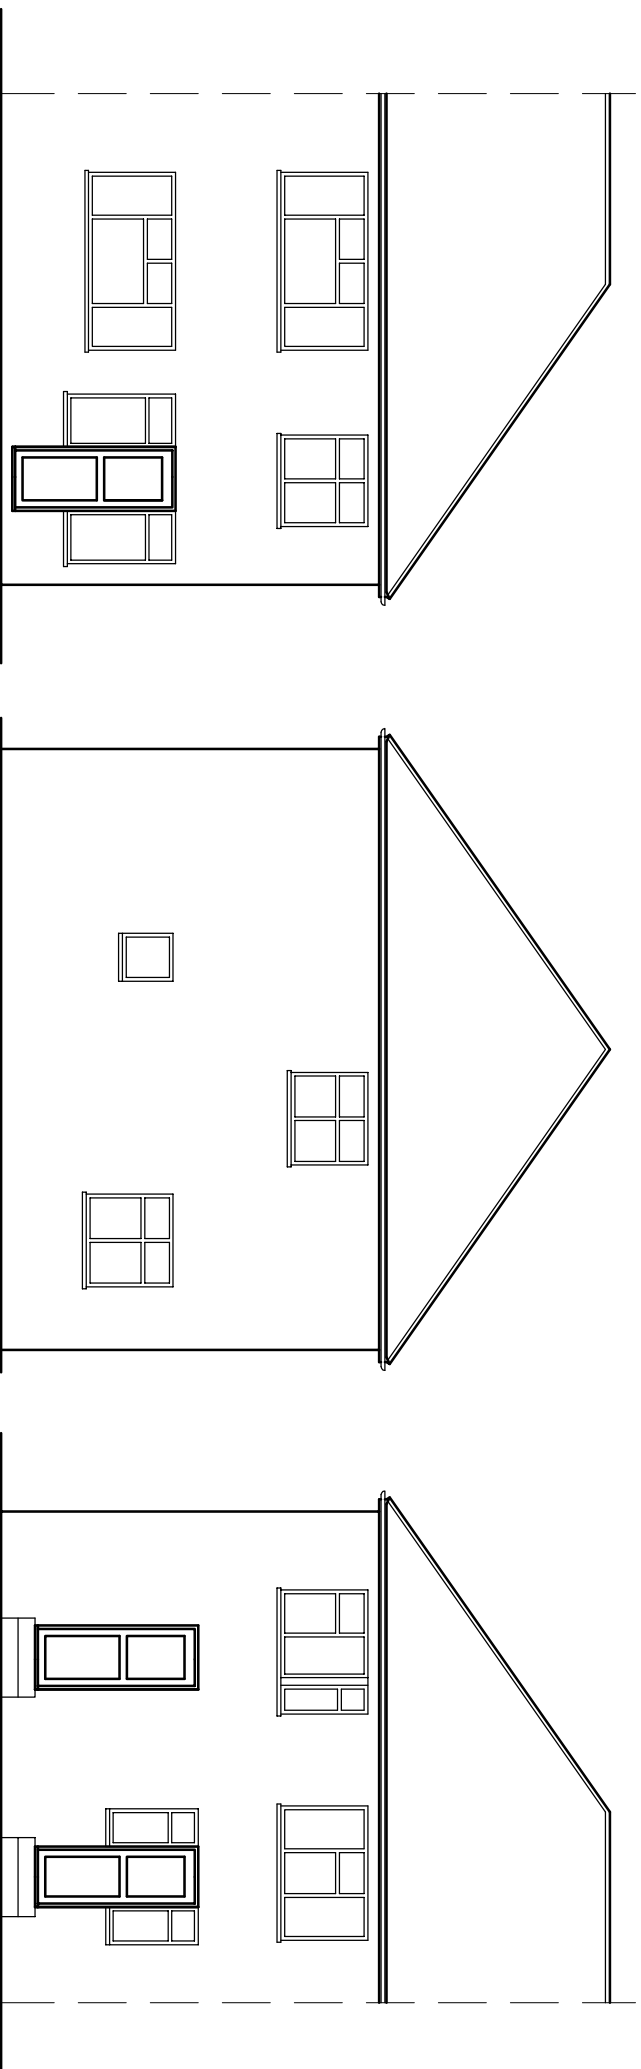

A		
REV Date		Amendment

PROJECT
36A LEYBOURNE ROAD
UXBRIDGE
UB10 9HE

TITLE

EXISTING FLOOR PLANS AND ELEVATIONS

RRS Designs

Architectural & Planning Services

Mobile- 07964326643
Email- amar@rrsdesigns.co.uk
Website- www.rrsdesigns.co.uk

DRAWN		SCALE @ A3	
AS		1:100	
DATE			
AUG 24			
DRAWING NO.		REV.	
AS02324-01			