



0 1m 2m 3m 4m 5m
Metric Scale 1:100


THIS DRAWING IS THE PROPERTY OF RRS DESIGNS
- COPYING / REDISTRIBUTION BY CONSENT ONLY
NOTES

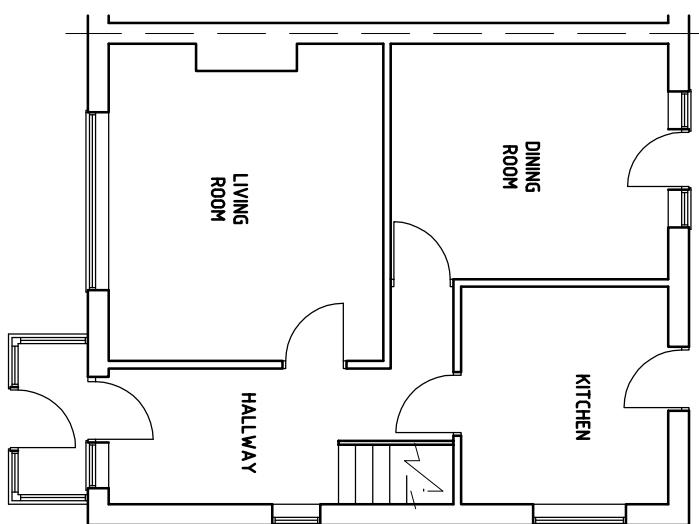

PROPOSED GROUND
FLOOR PLAN

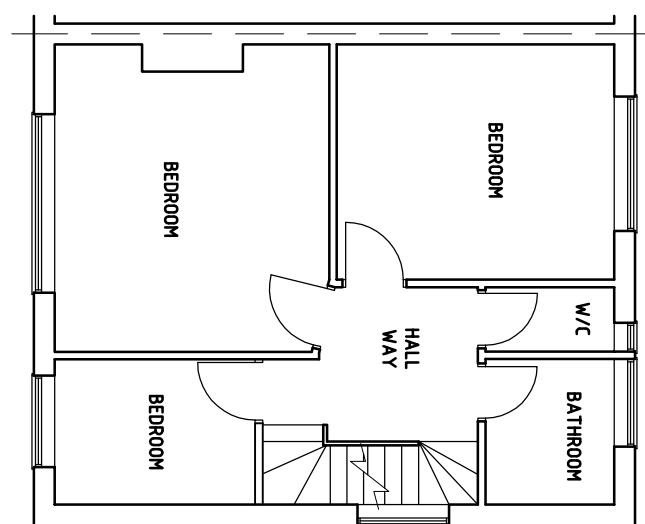

PROPOSED FIRST
FLOOR PLAN

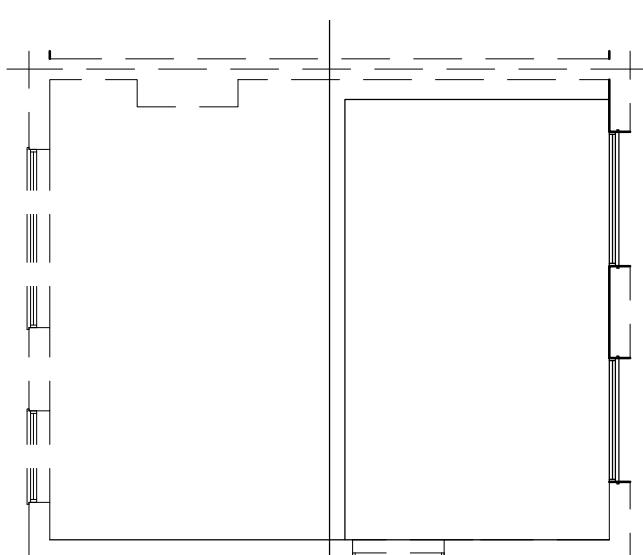

PROPOSED LOFT
FLOOR PLAN

PROPOSED ROOF
PLAN

PROJECT	
36A LEYBOURNE ROAD	Amendment
UXBRIDGE	
UB10 9HE	
DATE	
REV.	

PROPOSED FLOOR
PLANS

RRS Designs
Architectural & Planning Services

Mobile- 07964326643
Email- amar@rrsdesigns.co.uk
Website- www.rrsdesigns.co.uk

DRAWN	AS	SCALE @ A3
DATE	AUG 24	1:100
DRAWING NO.		REV.
AS02324-02	A	