



0 1m 2m 3m 4m 5m  
Metric Scale 1:100


THIS DRAWING IS THE PROPERTY OF RRS DESIGNS  
- COPYING / REDISTRIBUTION BY CONSENT ONLY  
NOTES

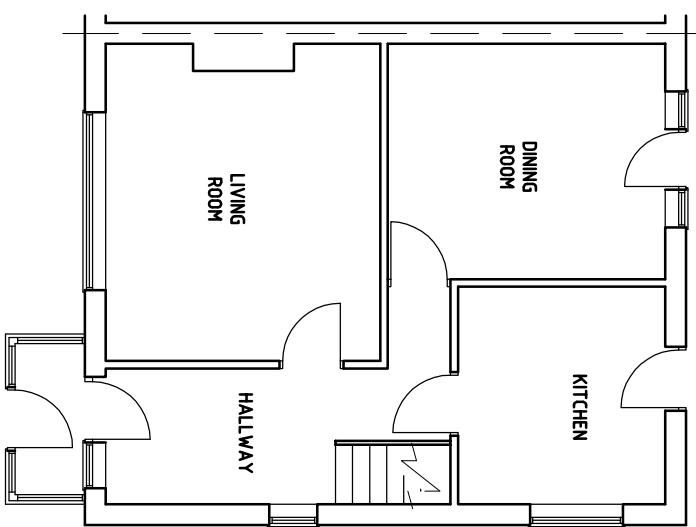

PROPOSED GROUND  
FLOOR PLAN

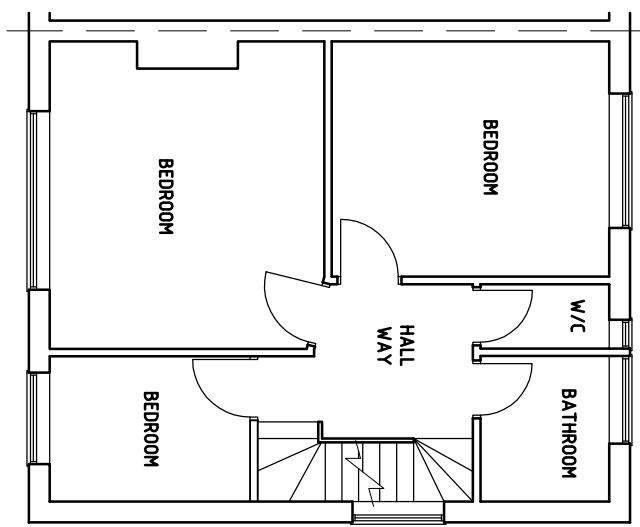

PROPOSED FIRST  
FLOOR PLAN

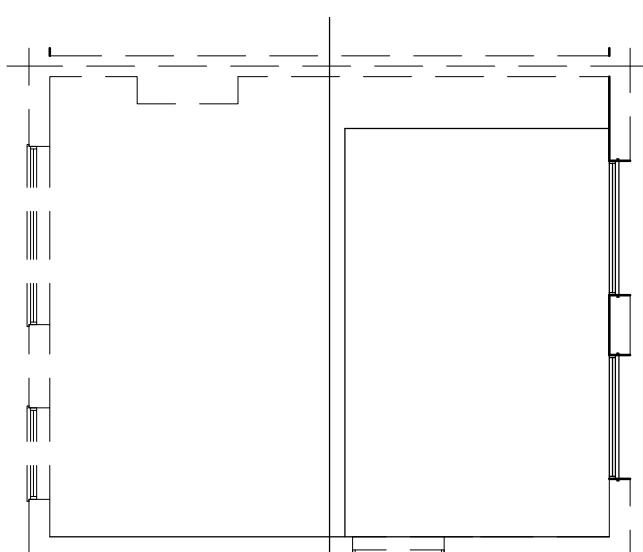

PROPOSED LOFT  
FLOOR PLAN

PROPOSED ROOF  
PLAN

PROPOSED FLOOR  
PLANS

**RRS Designs**  
Architectural & Planning Services

Mobile- 07964326643  
Email- amar@rrsdesigns.co.uk  
Website- www.rssdesigns.co.uk

DRAWN	AS	SCALE @ A3
DATE	AUG 24	1:100
DRAWING NO.		REV.
AS02324-02	A	B