




EXISTING ROOF LAYOUT

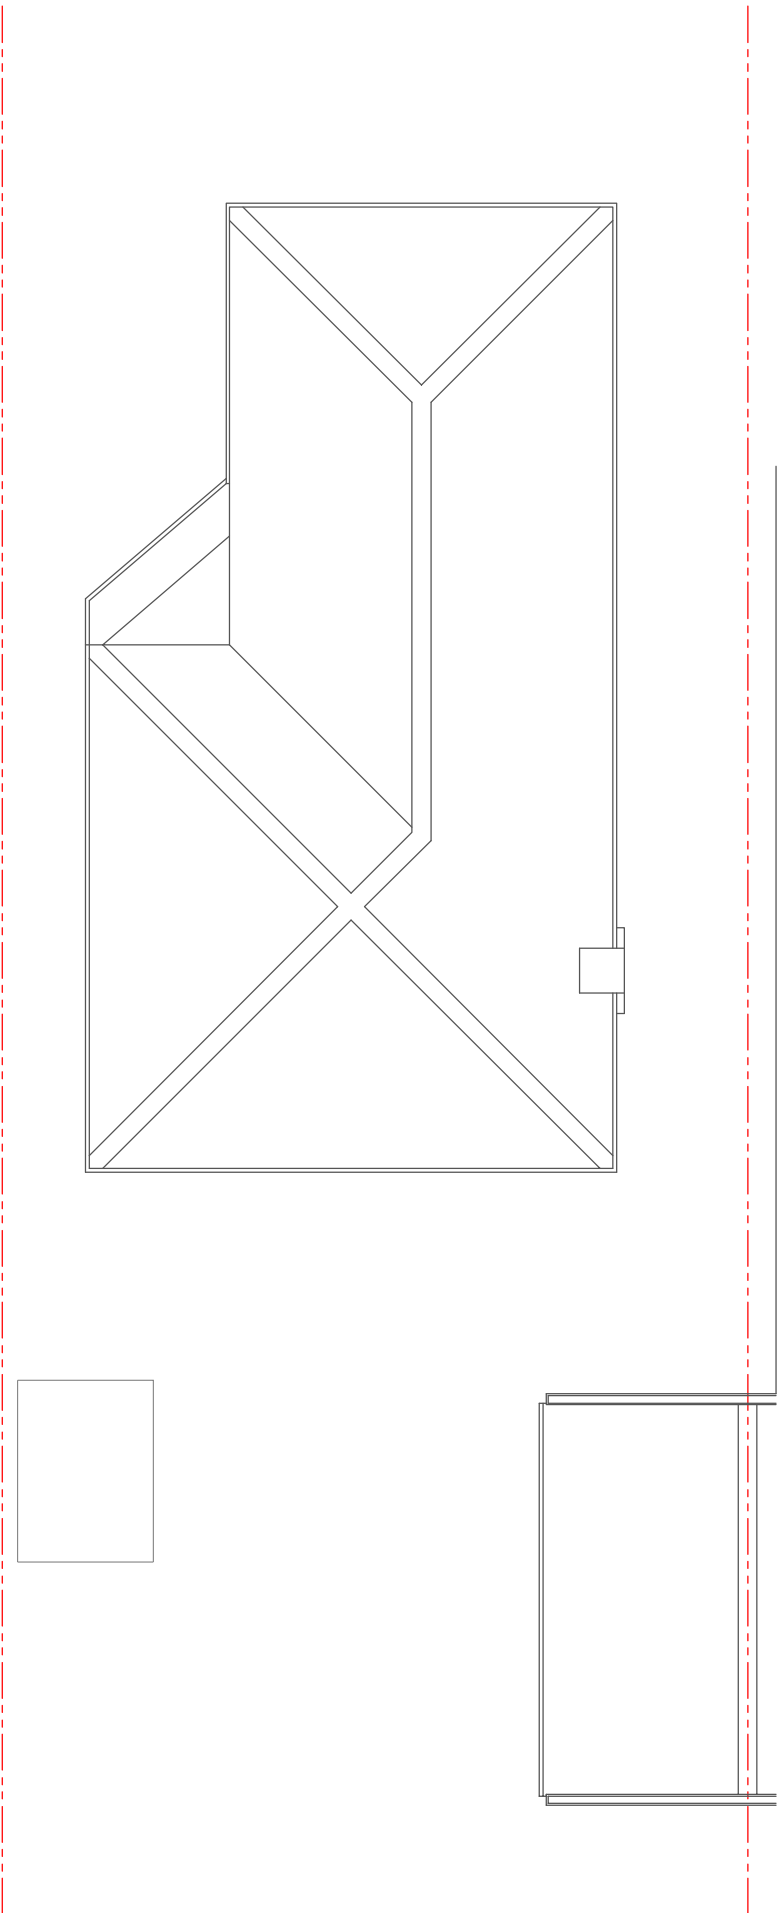


EXISTING FRONT ELEVATION

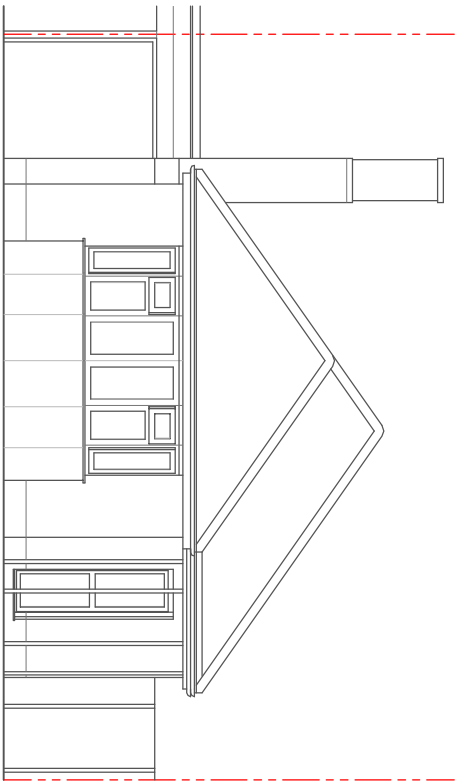


EXISTING REAR ELEVATION

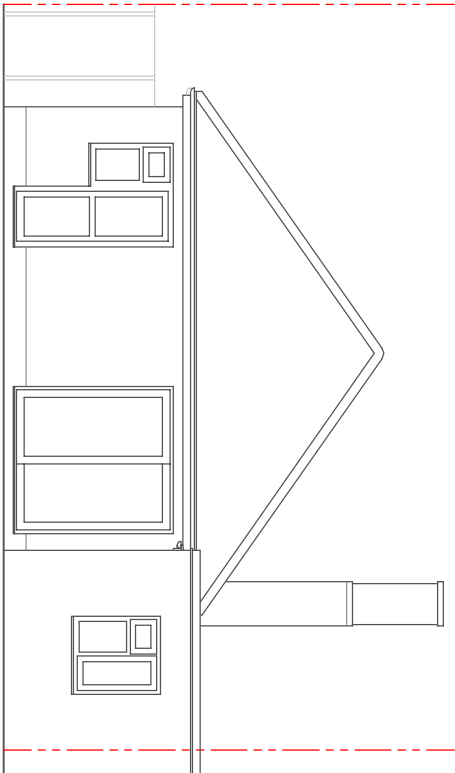

EXISTING SIDE ELEVATION

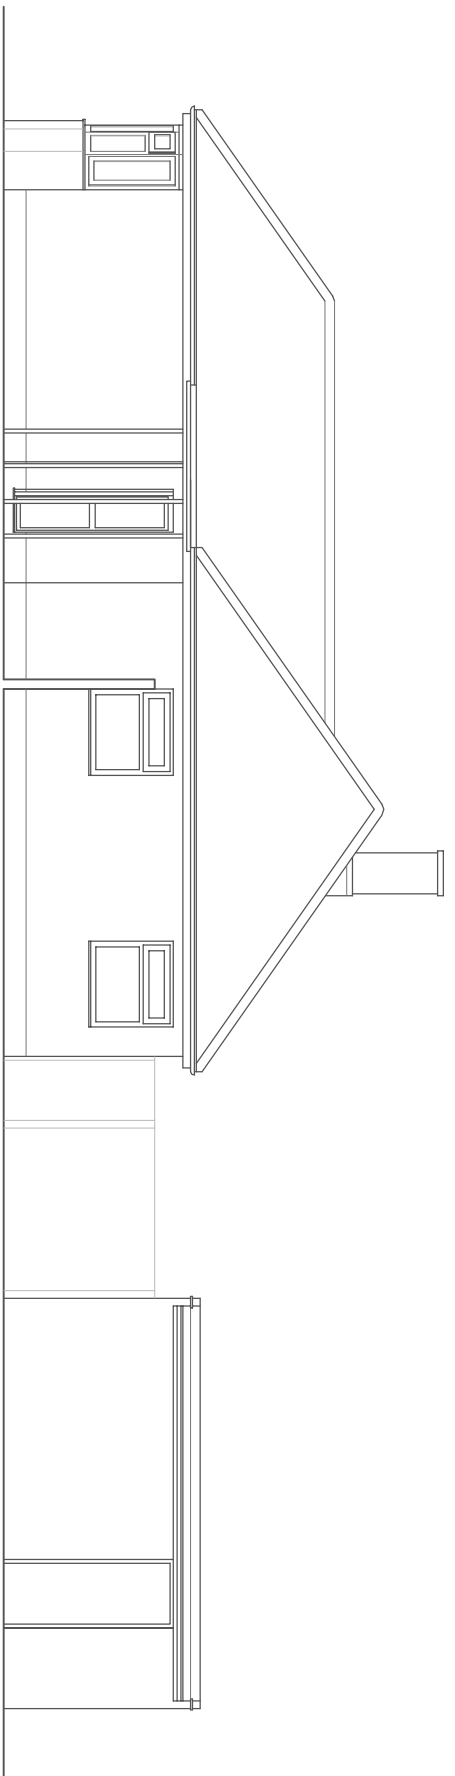

EXISTING SIDE ELEVATION

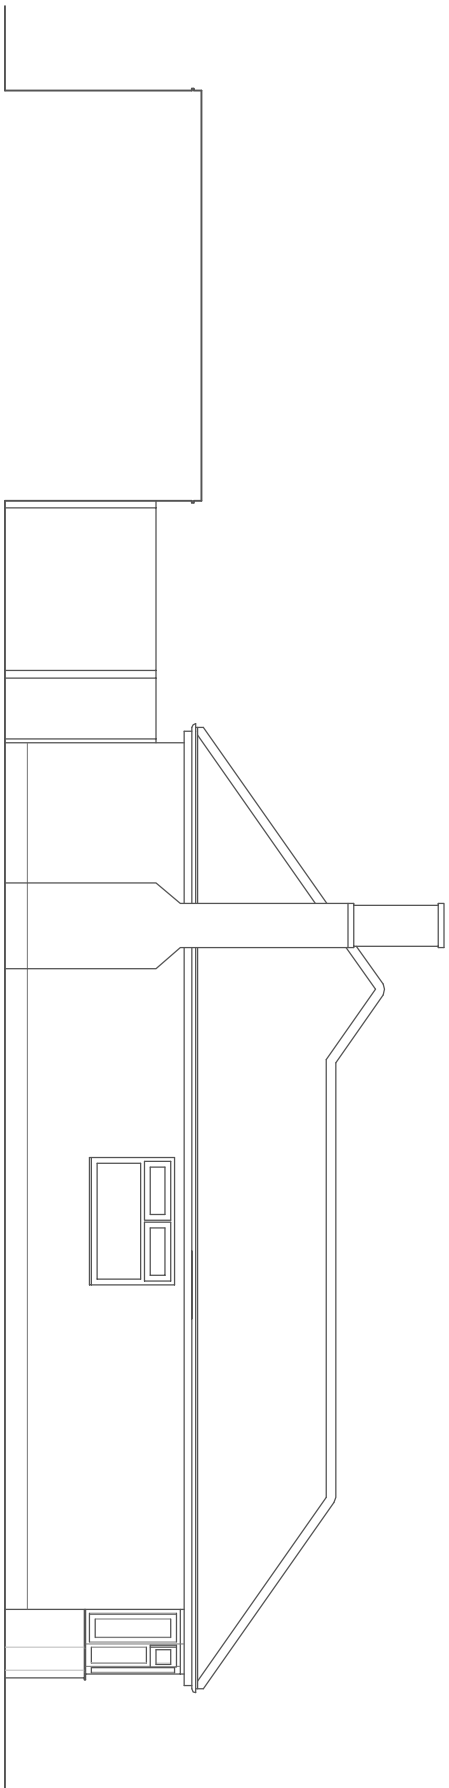

The Junction
Station Road, Watford, WD17 1ET
+44 (0)1923 371381
info@studiocbd.co.uk
www.studiocbd.co.uk

TITLE:
EXTENSIONS & INTERNAL ALTERATIONS

PROJECT ADDRESS:
55 RUSHMORE ROAD, PINNER, HA5 1SW

CLIENT:
MS JACQUIL REEVE

DATE:
MAY 2024

DRAWING NUMBER:
428-004

REVISION:
-

REV: DATE: NOTE:

SCALE: 1:100 @ A2
DRAWN: JC

