

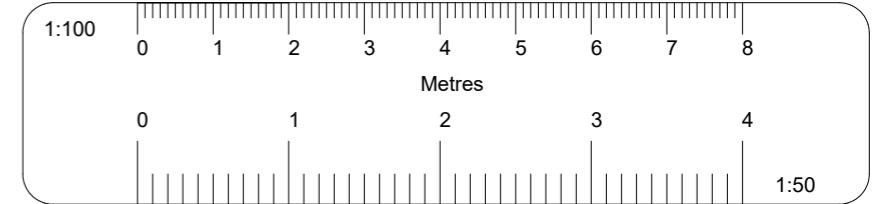


\* BOUNDARIES & NEIGHBOURING STRUCTURES SHOWN APPROXIMATE ONLY. ALL TO BE CONFIRMED BY APPLICANT. APPLICANT/BUILDER TO ENSURE ALL PARTS OF CONSTRUCTION REMAIN WITHIN SITE CURTILAGE

\* SEVERAL LARGE TREES IN AND AROUND THE SITE.

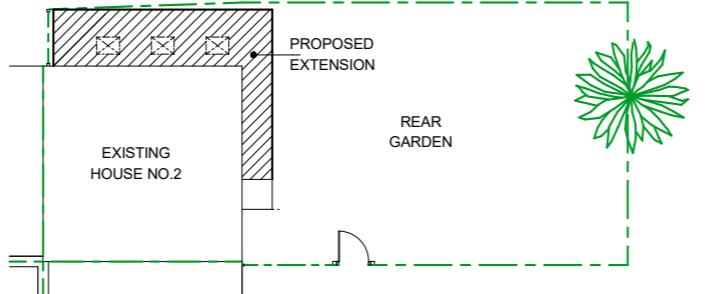

PROPOSED BLOCK PLAN (SCALE 1:200)

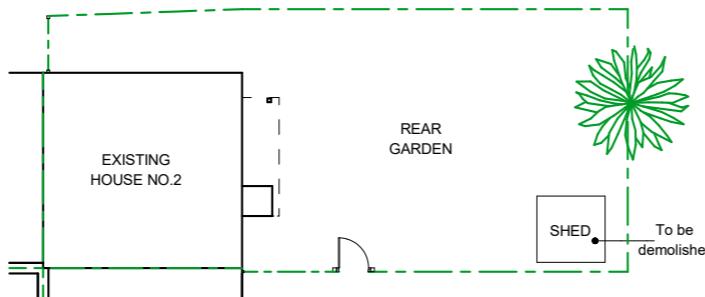

EXISTING BLOCK PLAN (SCALE 1:200)

All dimensions verified on site.  
All work to comply with British Standards, Code of practice.  
All internal works to be in accordance with client instructions.  
All external surfaces to match existing.  
All work to be to the satisfaction of the local authority-building surveyor.  
Builder to serve building notice and comply fully in all respects.  
Owner responsible for compliance with 1. Party Wall etc Act 1996. 2. Thames Water Build Over Agreement.  
Builder to ensure all work in compliance with Build Over agreement as approved by


Thames Water  
All proprietary materials to manufacturers recommendations  
Works to boiler/Gas to be carried out by Gas Safe registered installer and to Gas Safe recommendations

All wiring and electrical work will be designed, installed, inspected and tested in accordance with the requirements of BS 7671:2001 (2004), the 17th edition Wiring Guidance and Building Regulation Part P (Electrical Safety) by a competent person registered with an electrical self-certification scheme, (BRE, BSI, ELECSA, NAPIT, or NICEIC), authorised by the Secretary of State


The competent person is to send a self-certification certificate to the Local Authority Building Control Department within 30 days of completion of the electrical works. The client must receive both a copy of the self-certification certificate and a BS 7671:2001 (2004) Electrical Installation Test Certificate and forward copies to the Local Authority Building Control Dept.

These drawings for planning permission purposes only. Owner to ensure all works remain within boundary/curtilage of site.

PLANNING OFFICER TO NOTE:  
DEDICATED CAR PARKING SPACE IS ATTACHED TO OWNERSHIP OF SITE (LAND REGISTRY MAP AND ASSOCIATED DETAILS CAN BE PROVIDED IF REQUIRED).

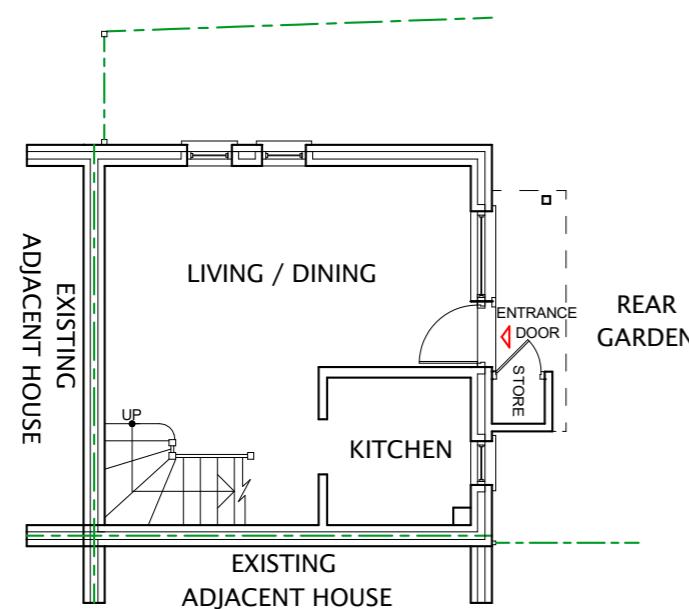

EXISTING GROUND FLOOR PLAN

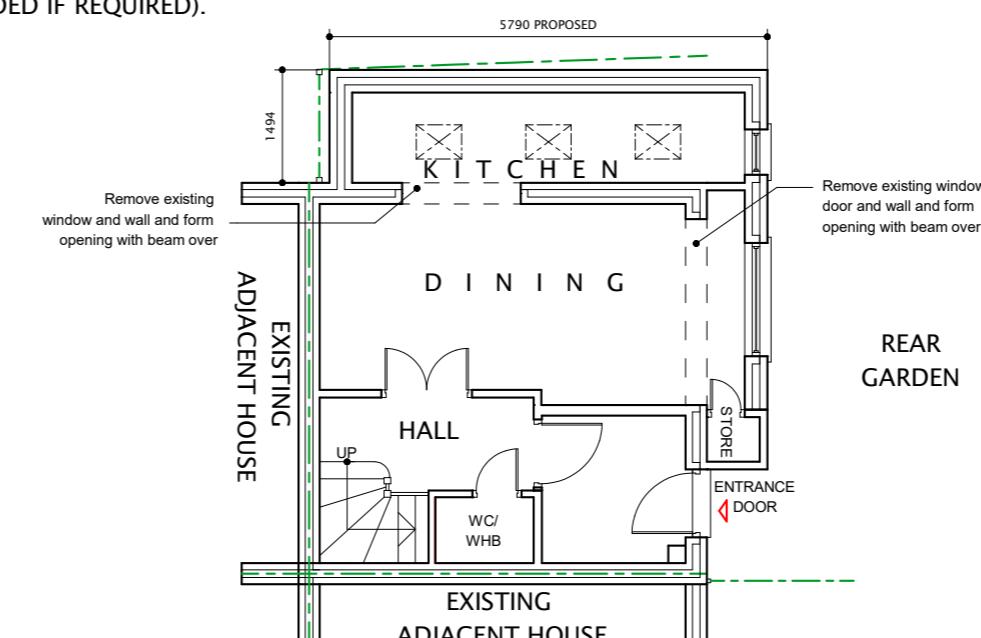

PROPOSED GROUND FLOOR PLAN

|  |          |
|--|----------|
| DATE   | REVISION |
| COPYRIGHT:   |          |
| JOB TITLE:<br>2 BADGERS CLOSE HAYES  |          |
| DRAWING TITLE:<br>EXISTING AND PROPOSED GROUND FLOOR PLANS AND BLOCK PLANS |          |
| SCALE : 1:100  |          |
| DATE: 26-06-2024 DRAWN BY:   |          |
| DRG. NO.<br>2024/2/BCH/201/A   | REV.     |