



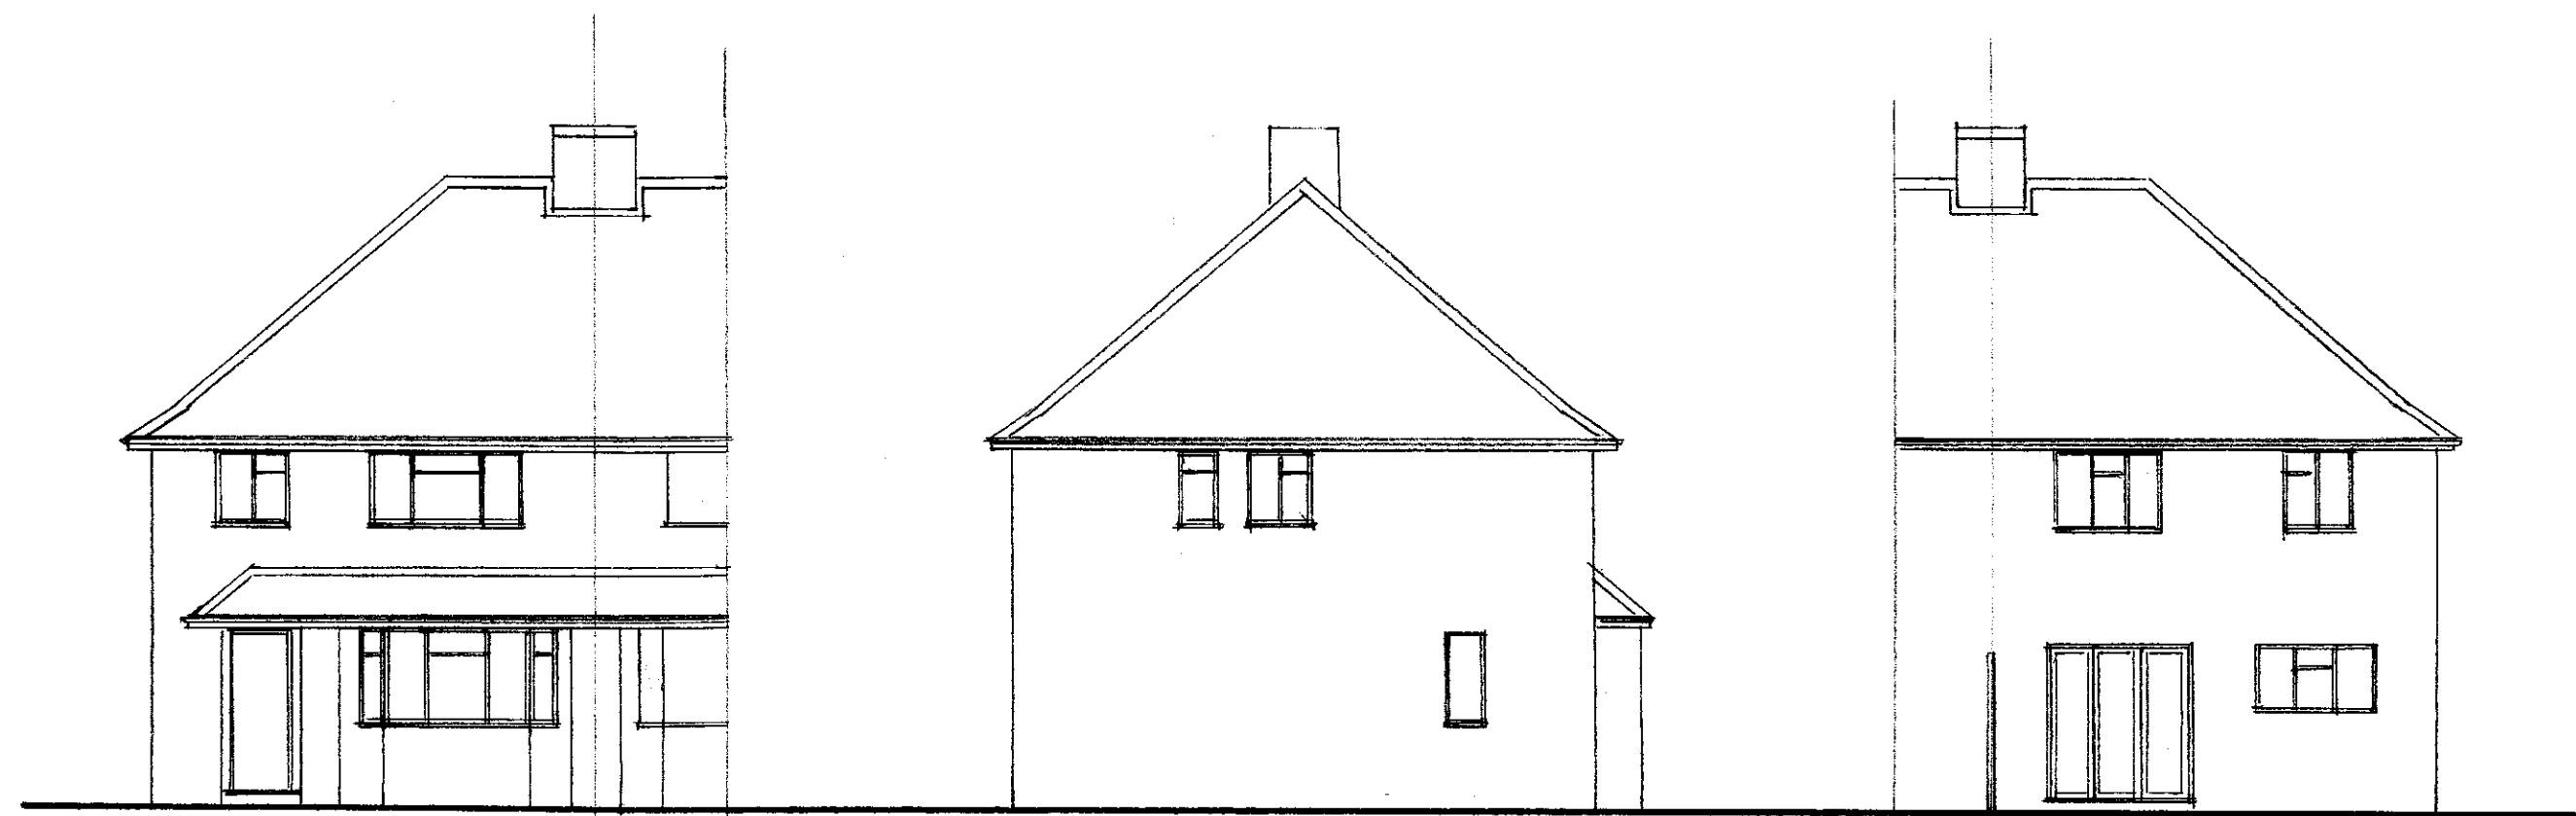


FRONT VIEW

SIDE VIEW


REAR VIEW

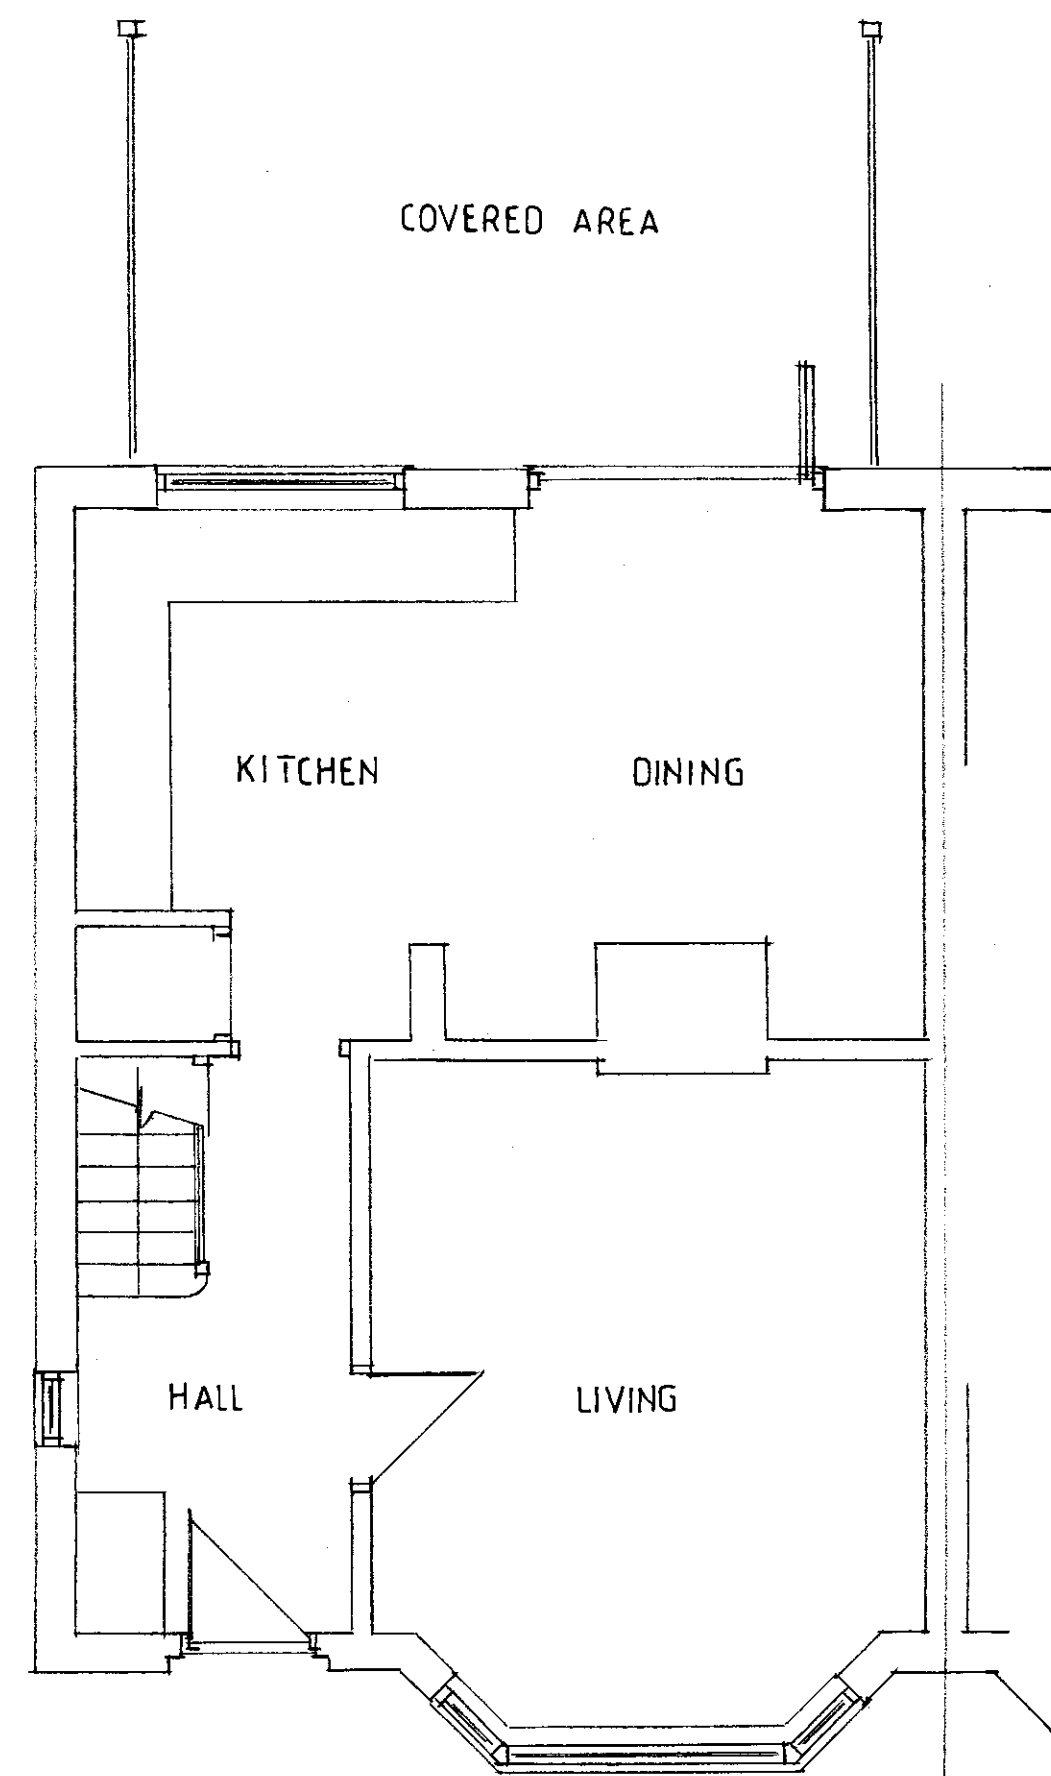

GROUND FLOOR PLAN

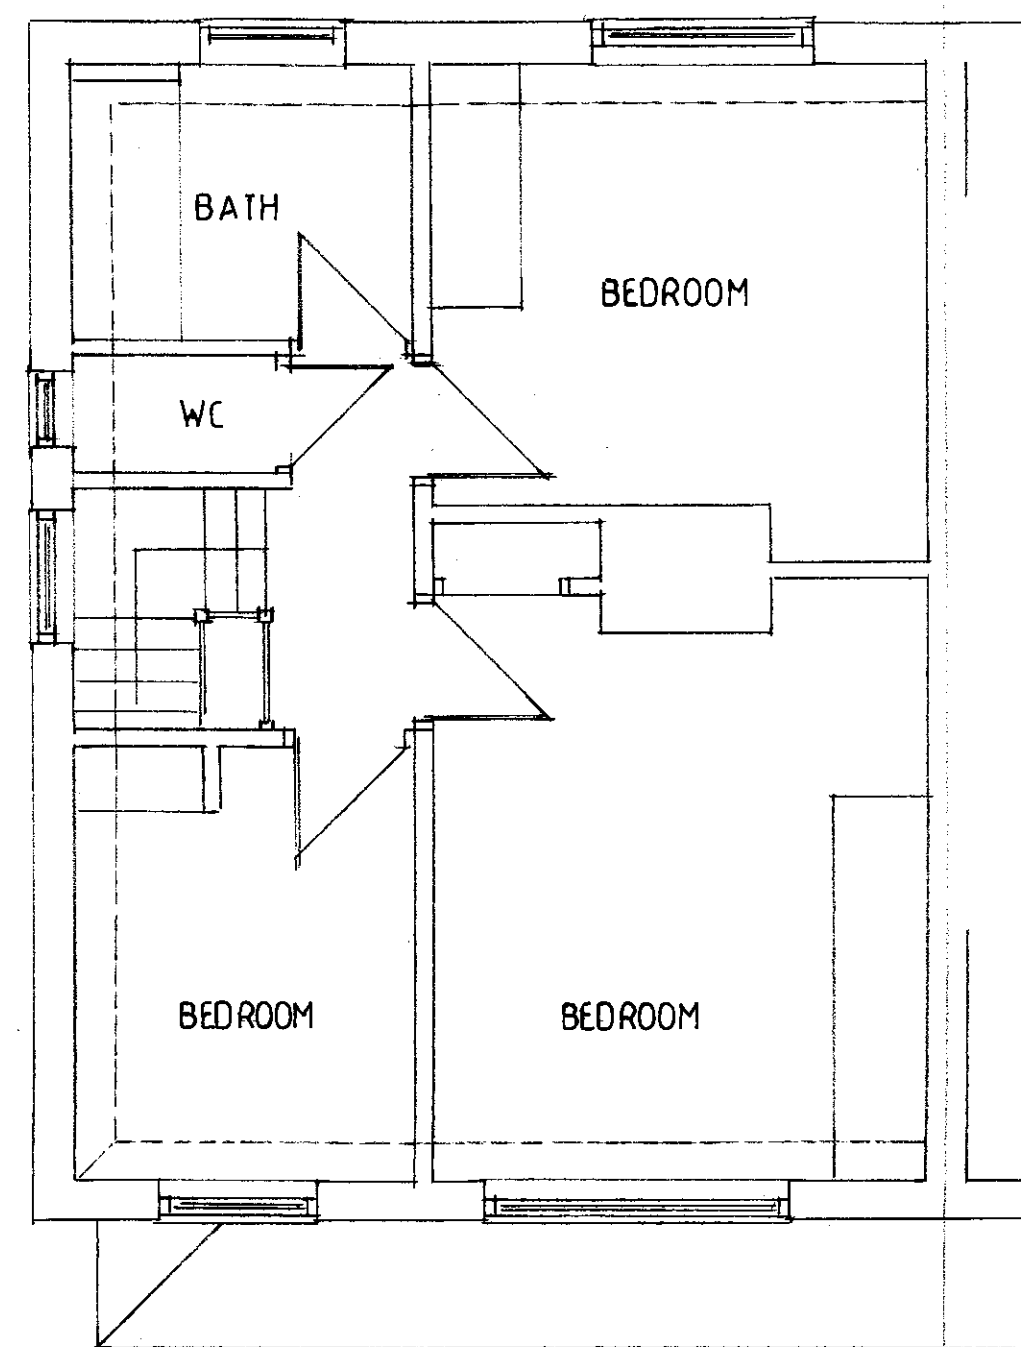

FIRST FLOOR PLAN

 

homeplans

Church Gardens, Church Hill, Harefield, Middlesex UB9 6DU

T: 01895 822488
E: patrick@homeplansharefield.com
W: www.homeplansharefield.com



CLIENT: MR & MRS PURDY

PROJECT: 33 ST MARYS ROAD
HAREFIELD

TITLE: EXISTING BUILDING
FLOOR PLANS & ELEVATIONS

DRG NO:
2213 | 1

DATE:
JUNE 2024

SCALE:
1:50 | 1:100 AT A2

DRAWN:

