
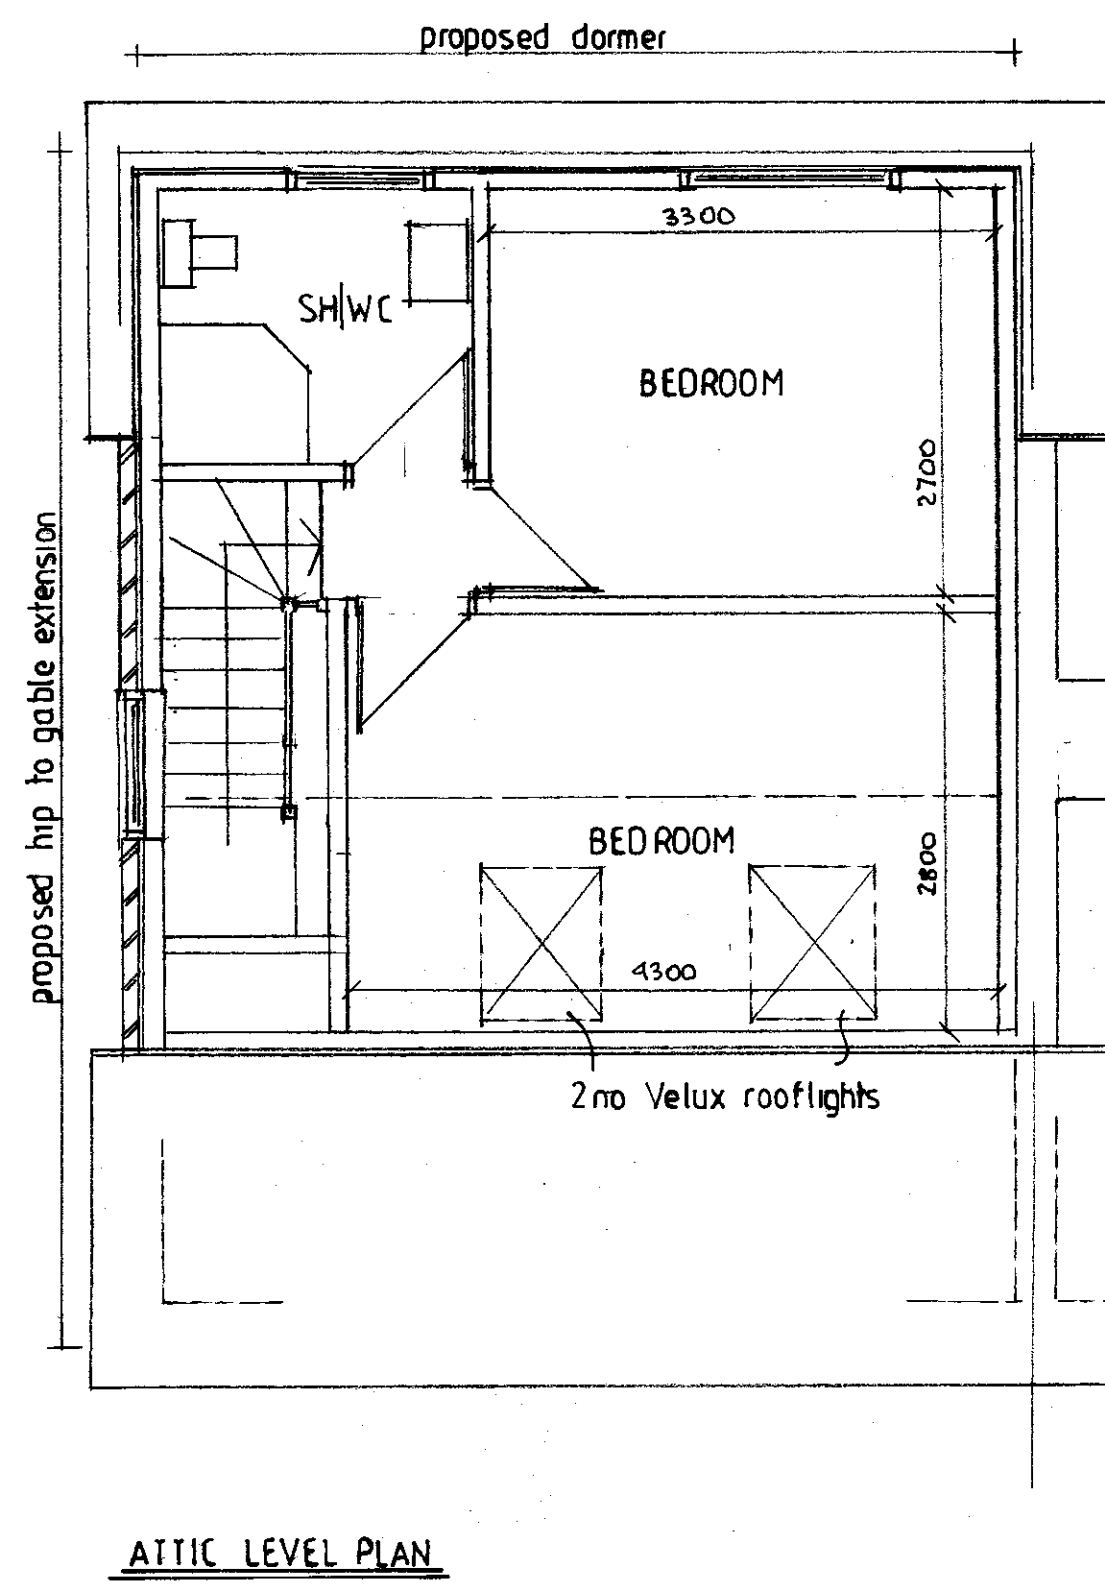
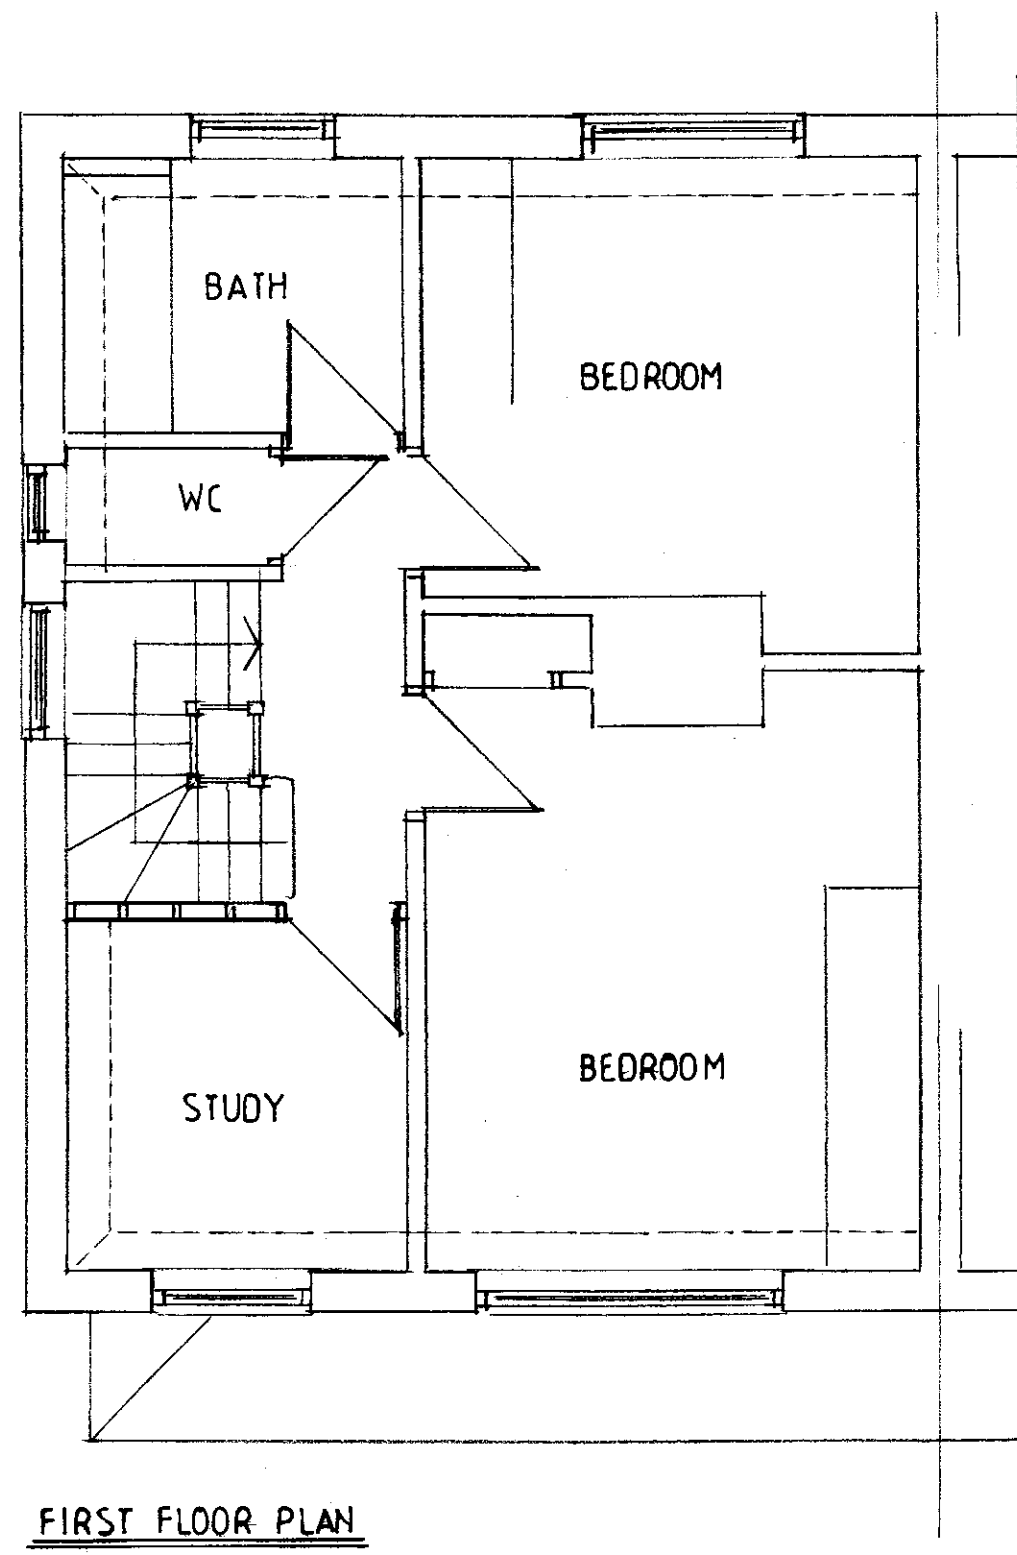
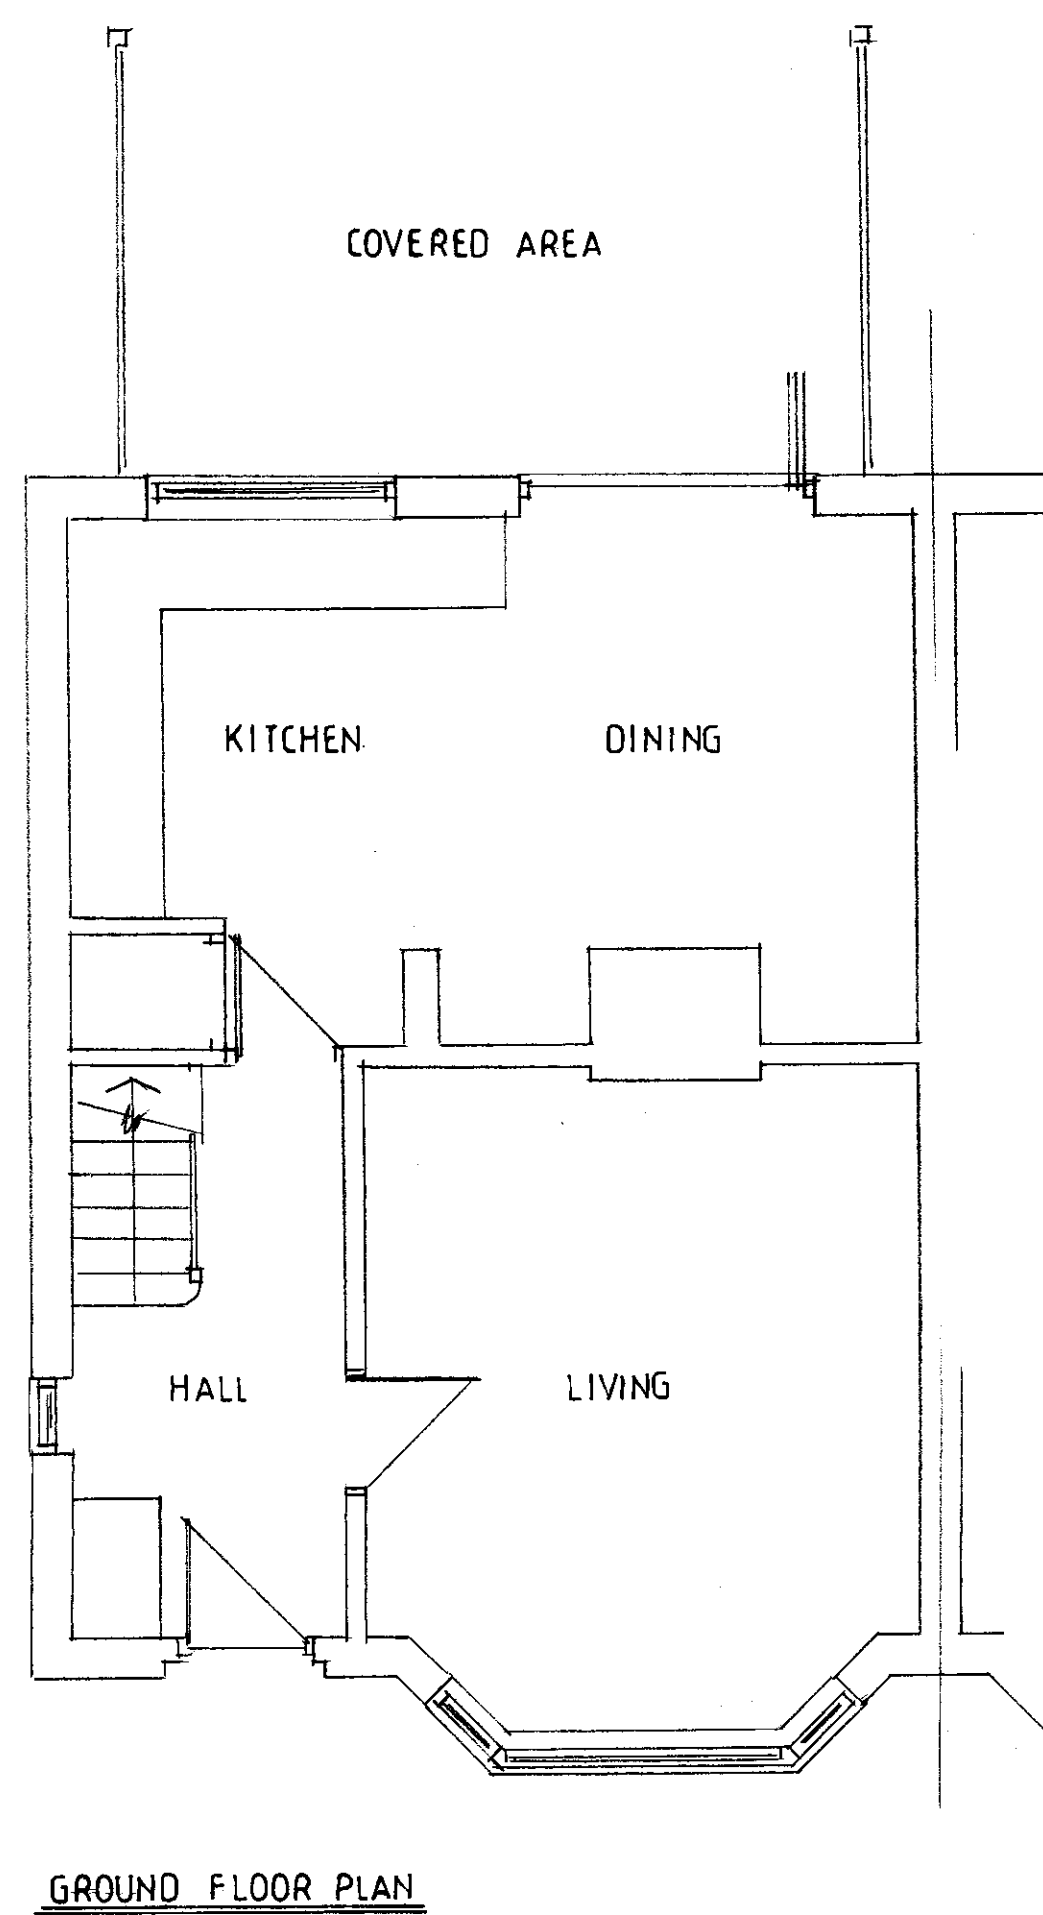
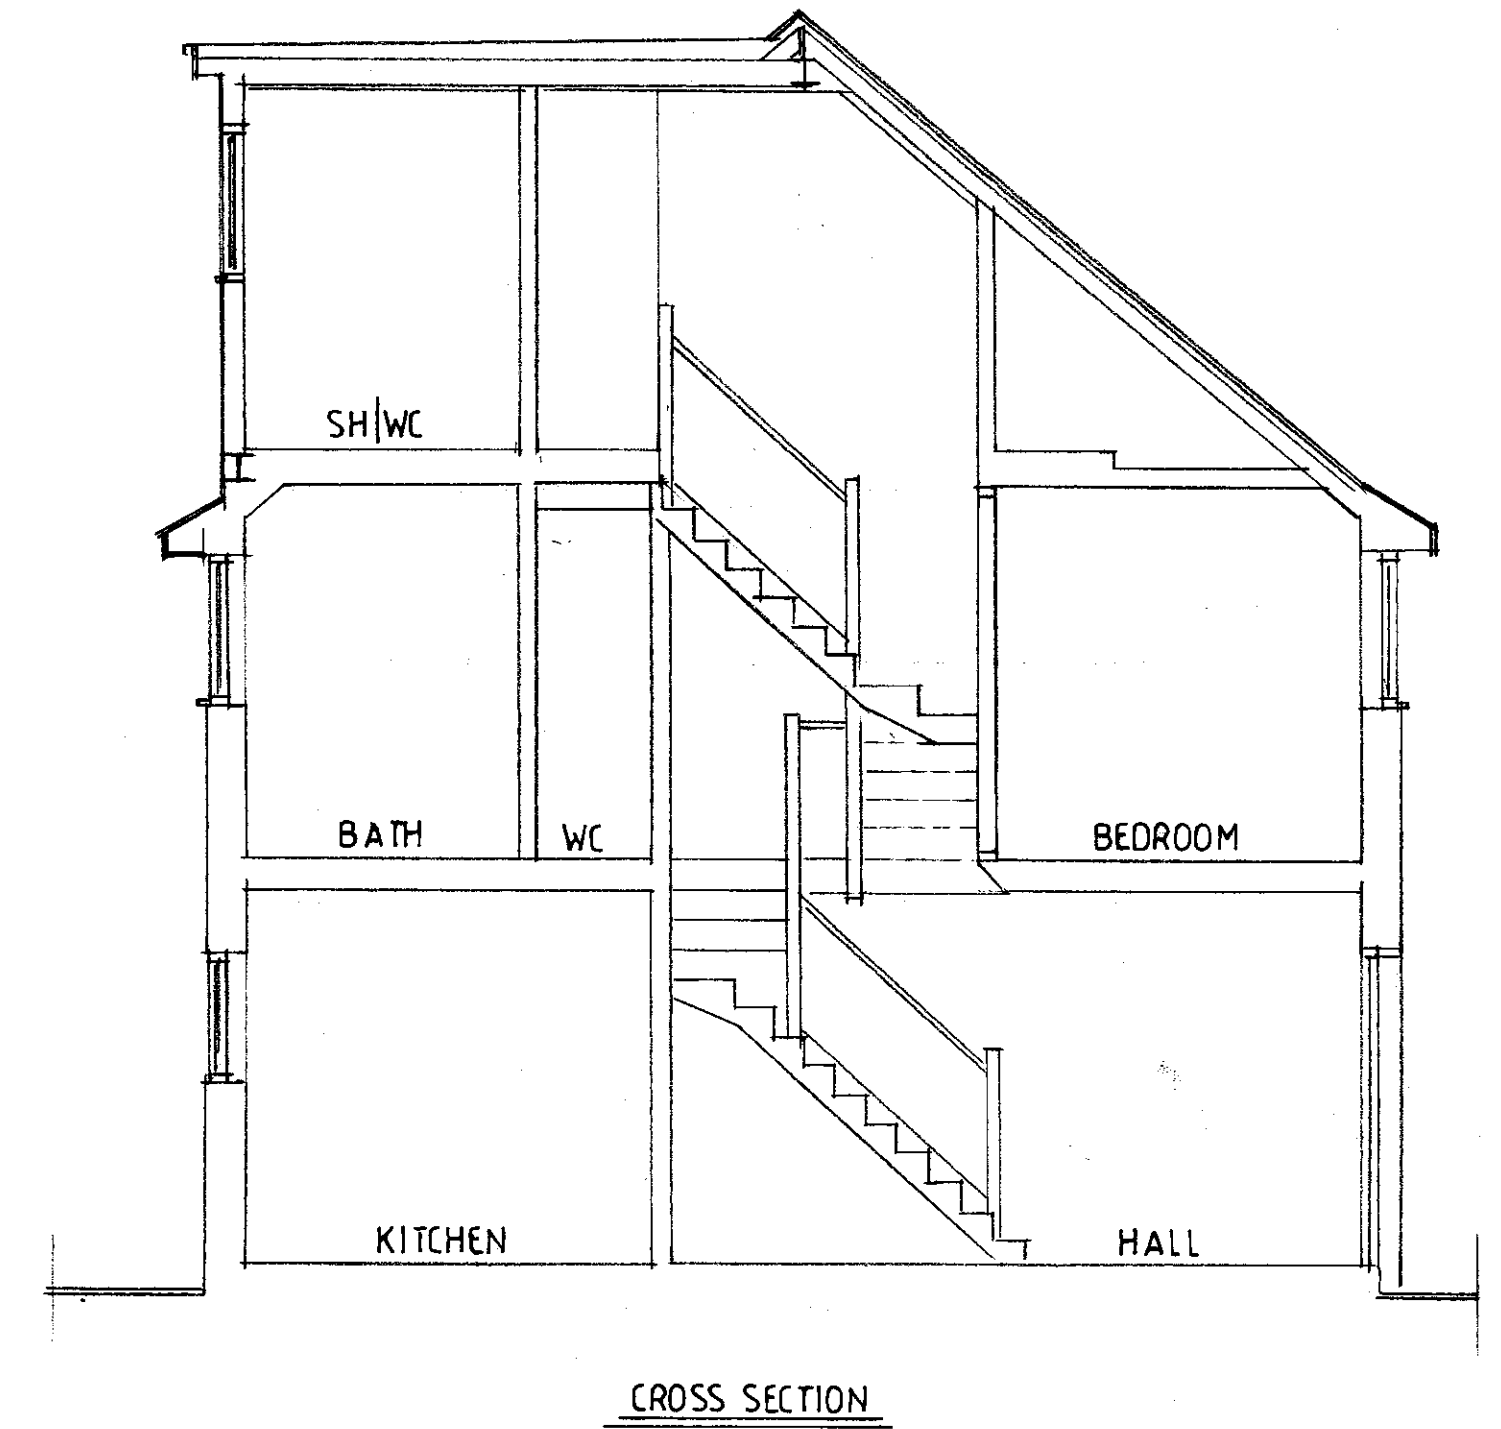


REVISION:	DATE:	NOTE:

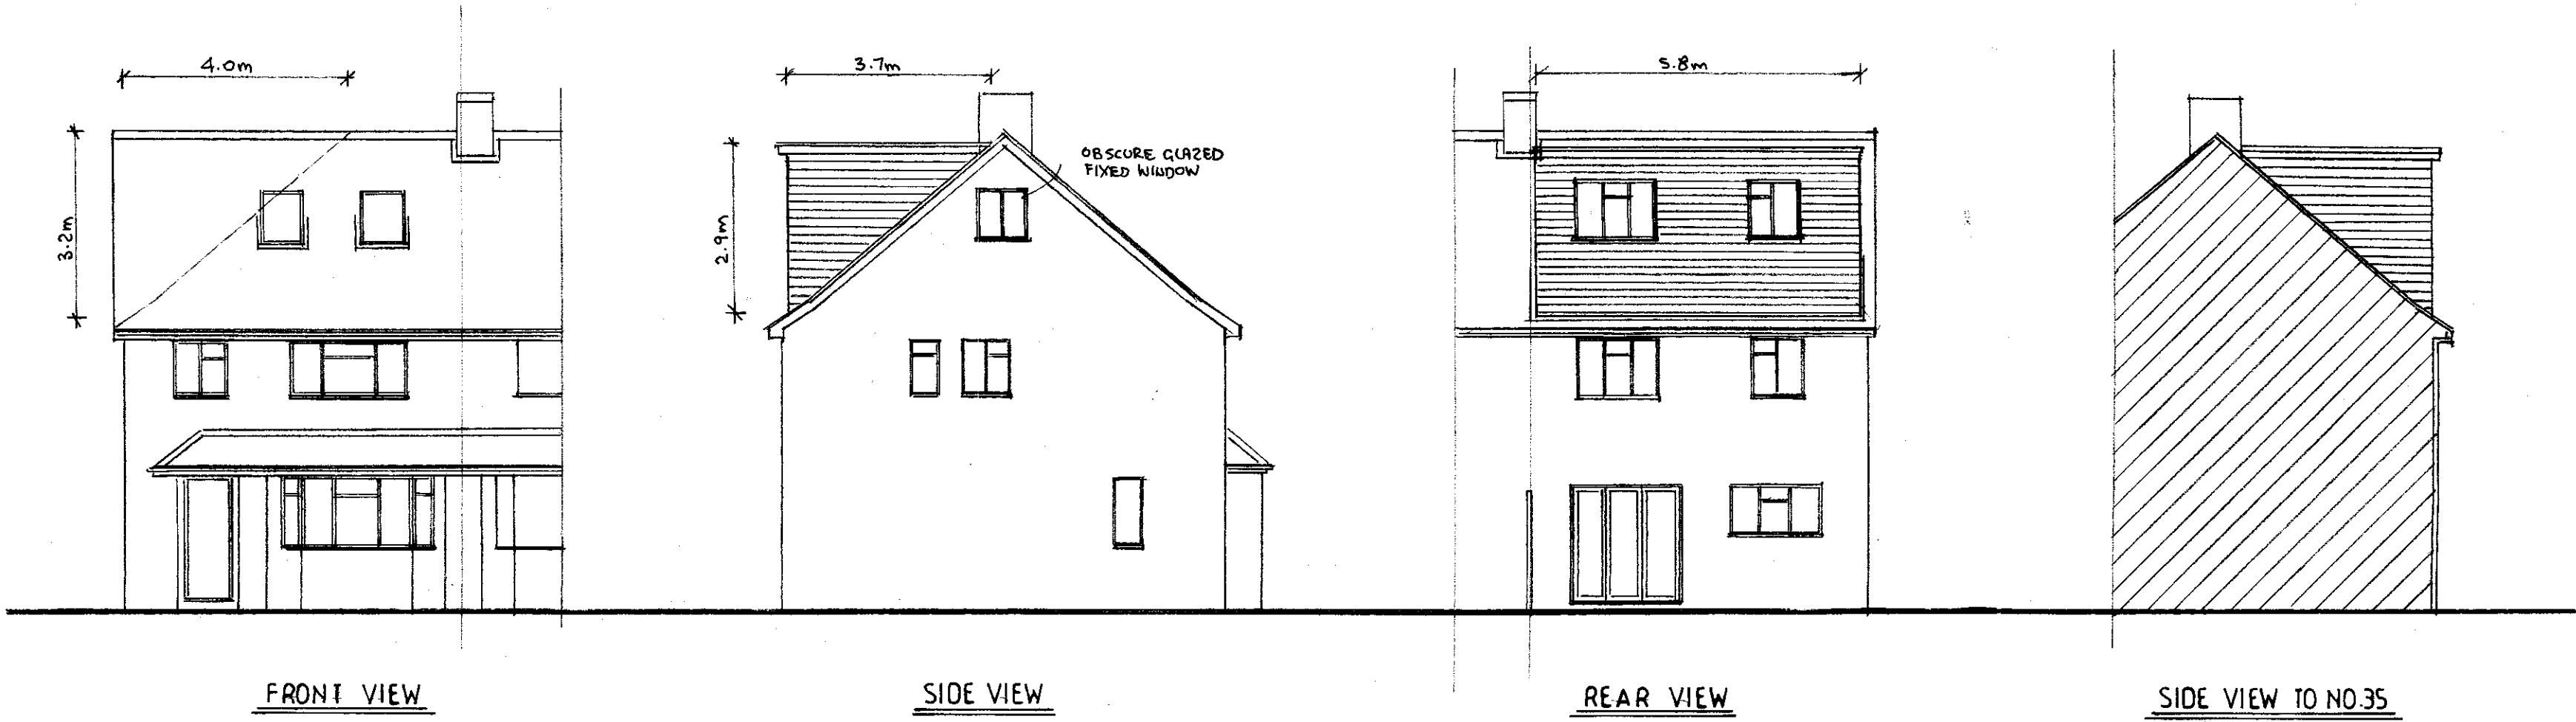

homeplans

Church Gardens, Church Hill, Harefield, Middlesex UB9 6DU

T: 01895 822488
E: patrick@homeplansharefield.com
W: www.homeplansharefield.com



CLIENT: MR & MRS PURDY

PROJECT: 33 ST MARYS ROAD
HAREFIELD

TITLE: DESIGN PROPOSAL LOFT CONVERSION
FLOOR PLANS & ELEVATIONS

DRG NO:
2213|2

DATE:
JUNE 2024

SCALE:
1:50/1:100 AT A1

DRAWN:
PMA

