



FRONT ELEVATION




SIDE ELEVATION




REAR ELEVATION



SECTION B-B

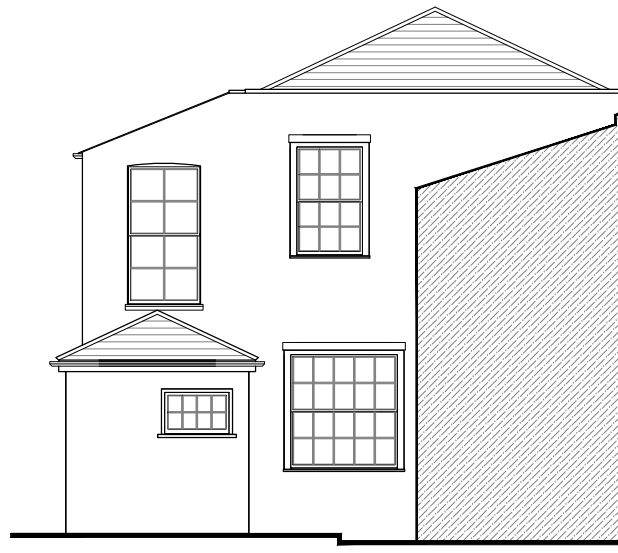

SECTION A-A

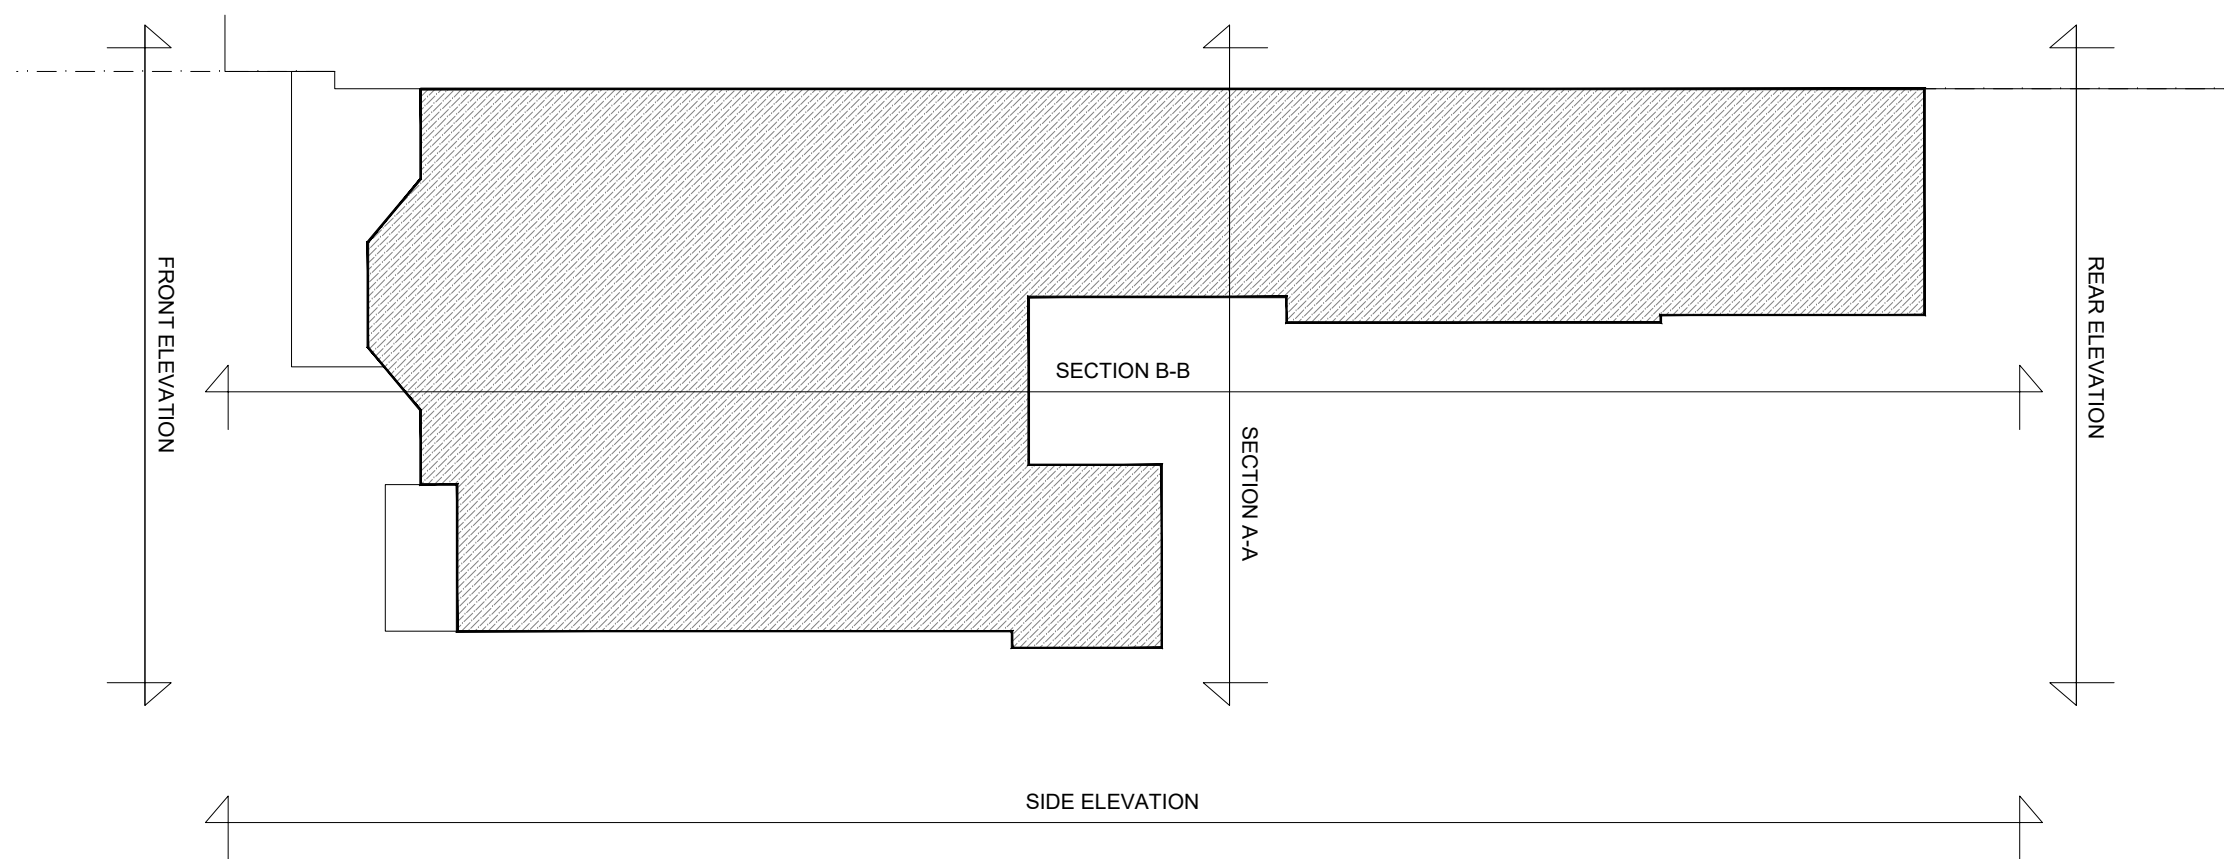

FOOTPRINT PLAN

AMENDMENTS	DATE	REV.
COPYRIGHT RESERVED		
ALL SCALED DIMENSIONS MUST BE VERIFIED ON SITE		

JOB
TANGLEWOOD UXBRIDGE ROAD HILLINGDON UB10 0LF
CLIENT
THOMAS CRAIG
DRAWING
EXISTING ELEVATIONS

DALE VENN ARCHITECTS
Architects, Planners & Surveyors
HIGH HOUSE, HARLINGTON ROAD, HILLINGDON, MIDDLESEX 01895-237345

SCALE 1:100 @ A1	DRAWING No.	REV.
DATE JUL '24	6006-1	
DRAWN LK		
CHECKED DV		