



EXISTING FRONT ELEVATION

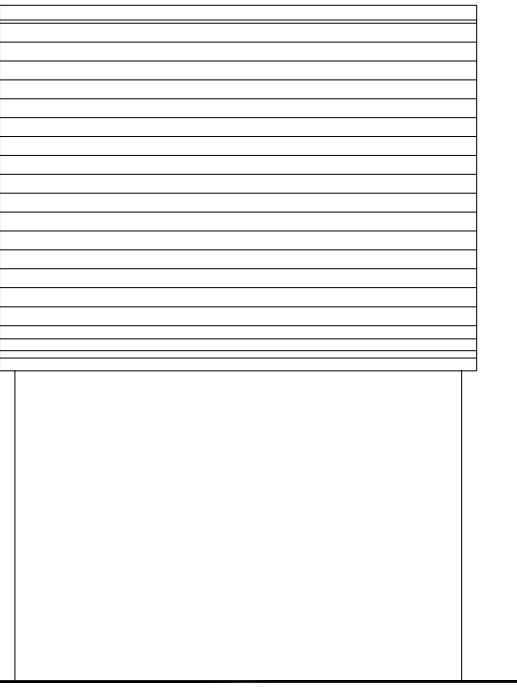

EXISTING SIDE ELEVATION  
(North West)




EXISTING REAR ELEVATION

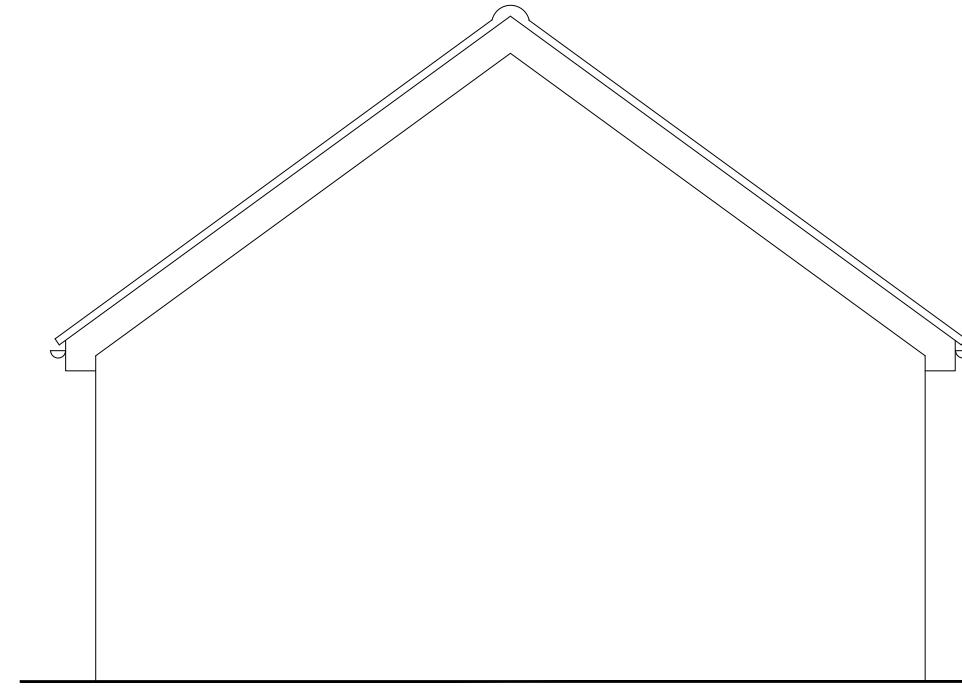

EXISTING SIDE ELEVATION  
(South East)



Scale bar 1:50

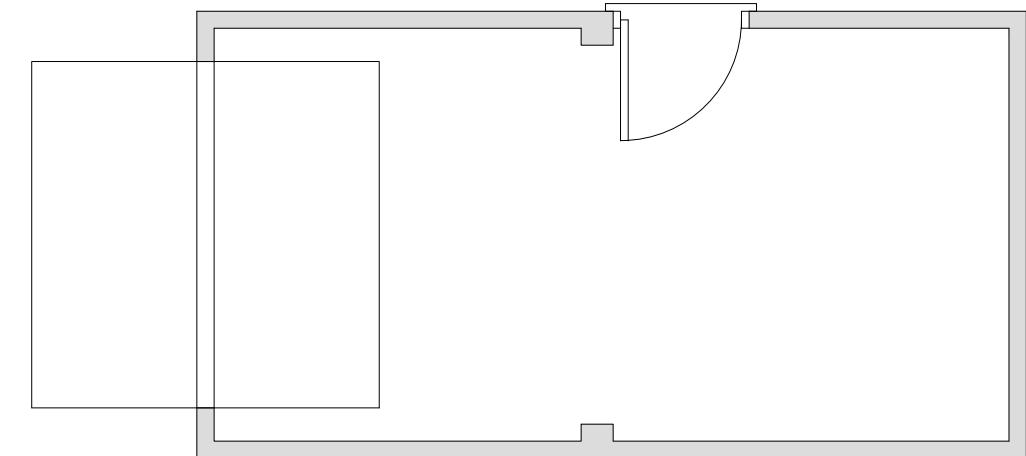

EXISTING GARAGE LAYOUT

			 Architectural & Engineering Consultants 115, Nether Street London N12 8 AB	<p>Work to written dimensions only. All dimensions to be checked on site prior to commencement. Designer to be informed of any discrepancies. If in doubt please ask.</p> <p>© This drawing must not be copied or reproduced without the written consent of Kawan Roger Consultants Limited.</p>	<p>Project: Existing garage converted into habitable room</p> <p>Drawn: Marlon R. Scale: 1:50</p> <p>Revision No: N/A Date: July 2024</p> <p>Purpose of issue: Planning application</p>	<p>Client: Harsha Bandarage</p> <p>Address: 43, Elliott Avenue Ruislip Middlesex HA4 9LR.</p> <p>Drawing No: KRC/2024/07/03</p>
Rev.	Date					