



Rev Date Comments



Dimensions to be verified on site
DO NOT SCALE FROM THIS DRAWING.
Any areas indicated on this drawing are for guidance only.
No responsibility is taken for their accuracy.

This drawing is the property of **V-DESIGN CAD Services Ltd**. Copyright is reserved by them and the drawing is issued on the condition that it is not copied, reproduced, retained or disclosed to any unauthorized person, either wholly or in part without the consent in writing of **V-DESIGN CAD Services Ltd**.
Email: vishal.p@vdesigncad.co.uk Mobile: 07971083395


Site Address:
26A, Walnut Way,
Ruislip,
HA4 6TD

Title:
Block & Location Plans




Drawn By: JM
Job Ref: 24057
Date: June 2024
Drawing No. PL - 01

Scale: 1:500, 1:1250 Paper Size: A3

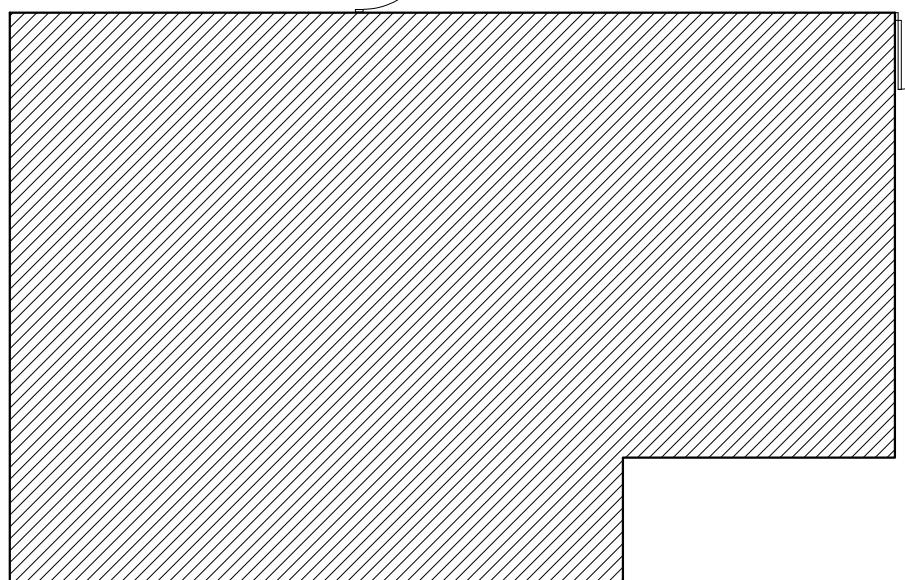

Existing Site Plan



0 1 2 3 4 5
metres 1:100 scale

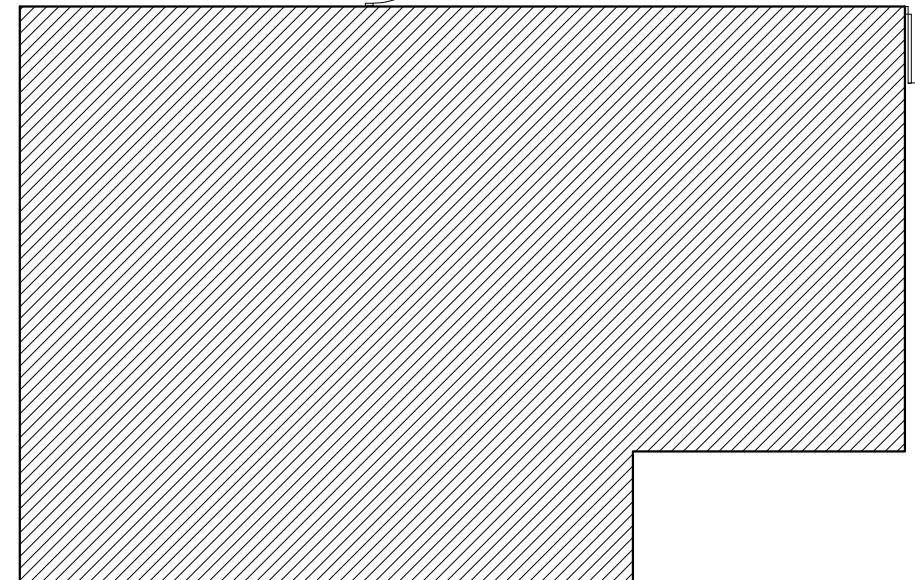

Proposed Site Plan

0 1 2 3 4 5
metres 1:100 scale

Rev Date Comments

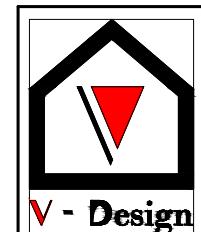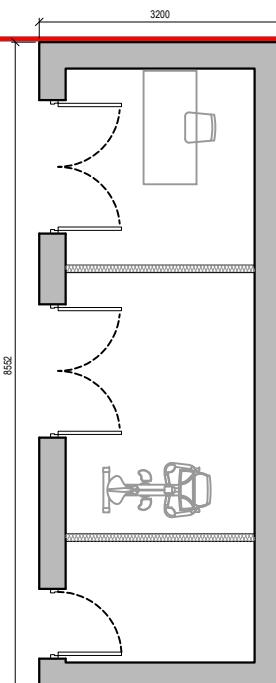

Dimensions to be verified on site
DO NOT SCALE FROM THIS DRAWING.
Any areas indicated on this drawing are for guidance only.
No responsibility is taken for their accuracy.





This drawing is the property of **V-DESIGN CAD Services Ltd**
Copyright is reserved by them and the drawing is issued
on the condition that it is not copied, reproduced, retained or
disclosed to any unauthorized person, either wholly or in part
without the consent in writing of **V-DESIGN CAD Services Ltd**
Email: vishal.p@vdesigncad.co.uk Mobile: 07971083395

Site Address:
26A, Walnut Way,
Ruislip,
HA4 6TD

Title:
Existing & Proposed Site Plans

Drawn By: JM
Job Ref: 24057
Date: Aug 2024
Drawing No. PL - 02 Rev A

Scale: 1:100 Paper Size: A3

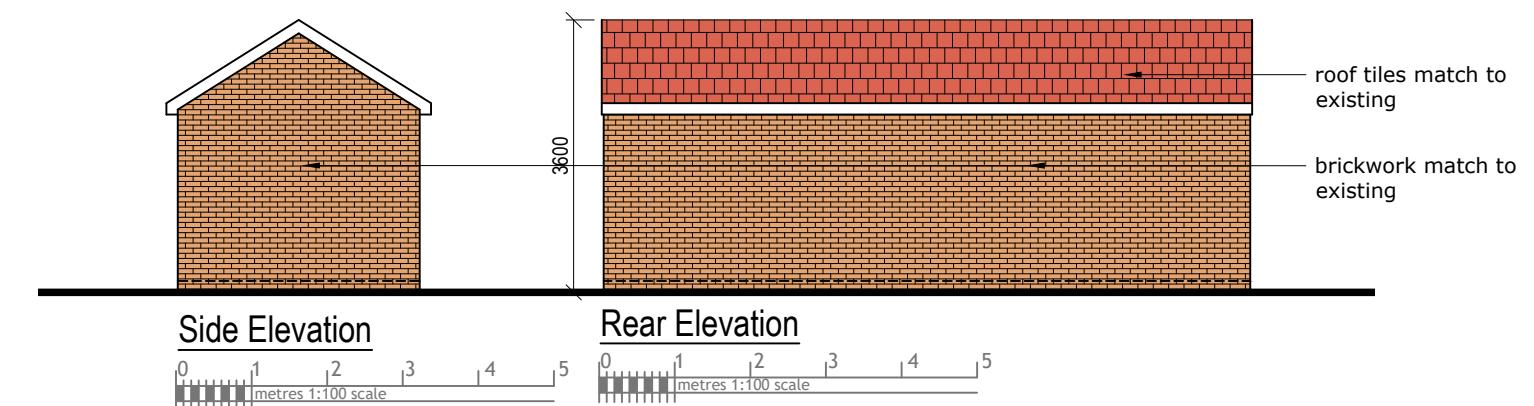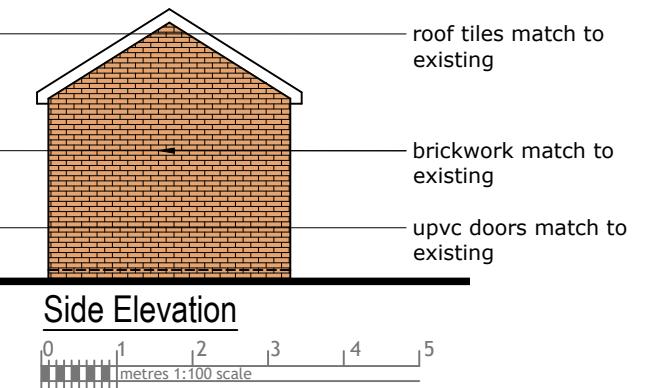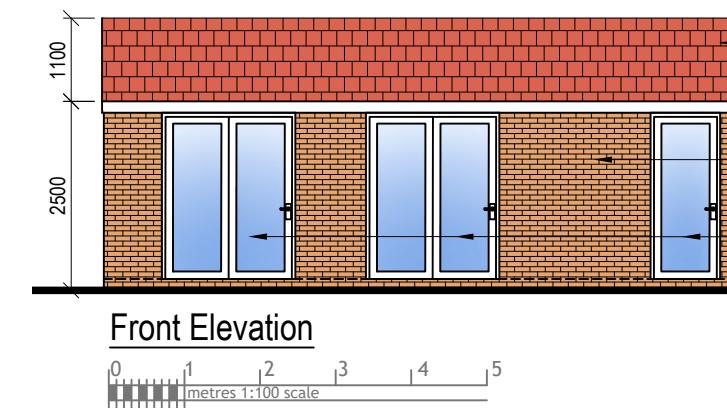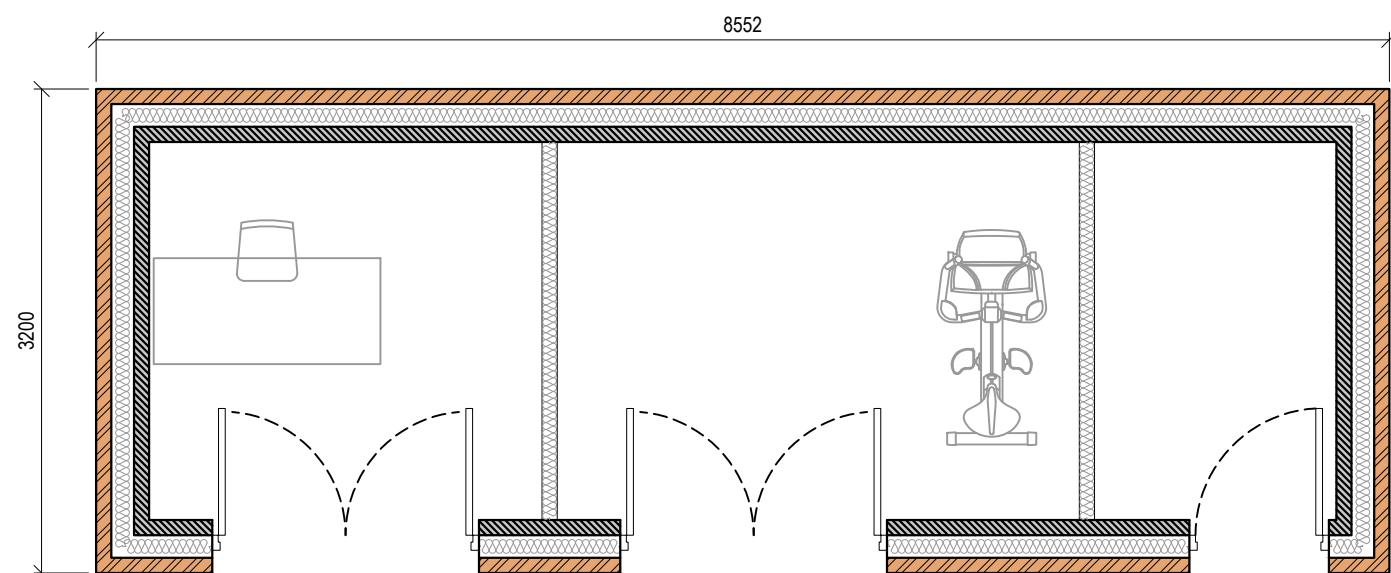

Rev Date Comments



Dimensions to be verified on site
DO NOT SCALE FROM THIS DRAWING.
Any areas indicated on this drawing are for guidance only.
No responsibility is taken for their accuracy.

This drawing is the property of **V-DESIGN CAD Services Ltd**. Copyright is reserved by them and the drawing is issued on the condition that it is not copied, reproduced, retained or disclosed to any unauthorized person, either wholly or in part without the consent in writing of **V-DESIGN CAD Services Ltd**.

Email: vishal.p@vdesigncad.co.uk Mobile: 07971083395

Site Address:

26A, Walnut Way,
Ruislip,
HA4 6TD

Title:

Proposed Outbuilding

Scale: 1:50 Paper Size: A3

Drawn By: JM
Job Ref: 24057
Date: Aug 2024
Drawing No. PL - 03 Rev A