



Block Plan


0 5 10 15 20 25
metres 1:500 scale



Site Location

0 10 20 30 40 50
metres 1:1250 scale

Rev Date Comments

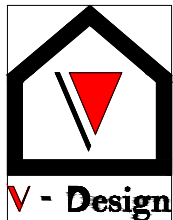

Dimensions to be verified on site
DO NOT SCALE FROM THIS DRAWING.
Any areas indicated on this drawing are for guidance only.
No responsibility is taken for their accuracy.

This drawing is the property of **V-DESIGN CAD Services Ltd** Copyright is reserved by them and the drawing is issued on the condition that it is not copied, reproduced, retained or disclosed to any unauthorized person, either wholly or in part without the consent in writing of **V-DESIGN CAD Services Ltd**

Email: vishal.p@vdesigncad.co.uk Mobile: 07971083395


Site Address:

26A, Walnut Way,
Ruislip,
HA4 6TD


Title:

Block & Location Plans



Scale: 1:500, 1:1250 Paper Size: A3

 


Drawn By: JM
Job Ref: 24057
Date: June 2024
Drawing No. PL - 01

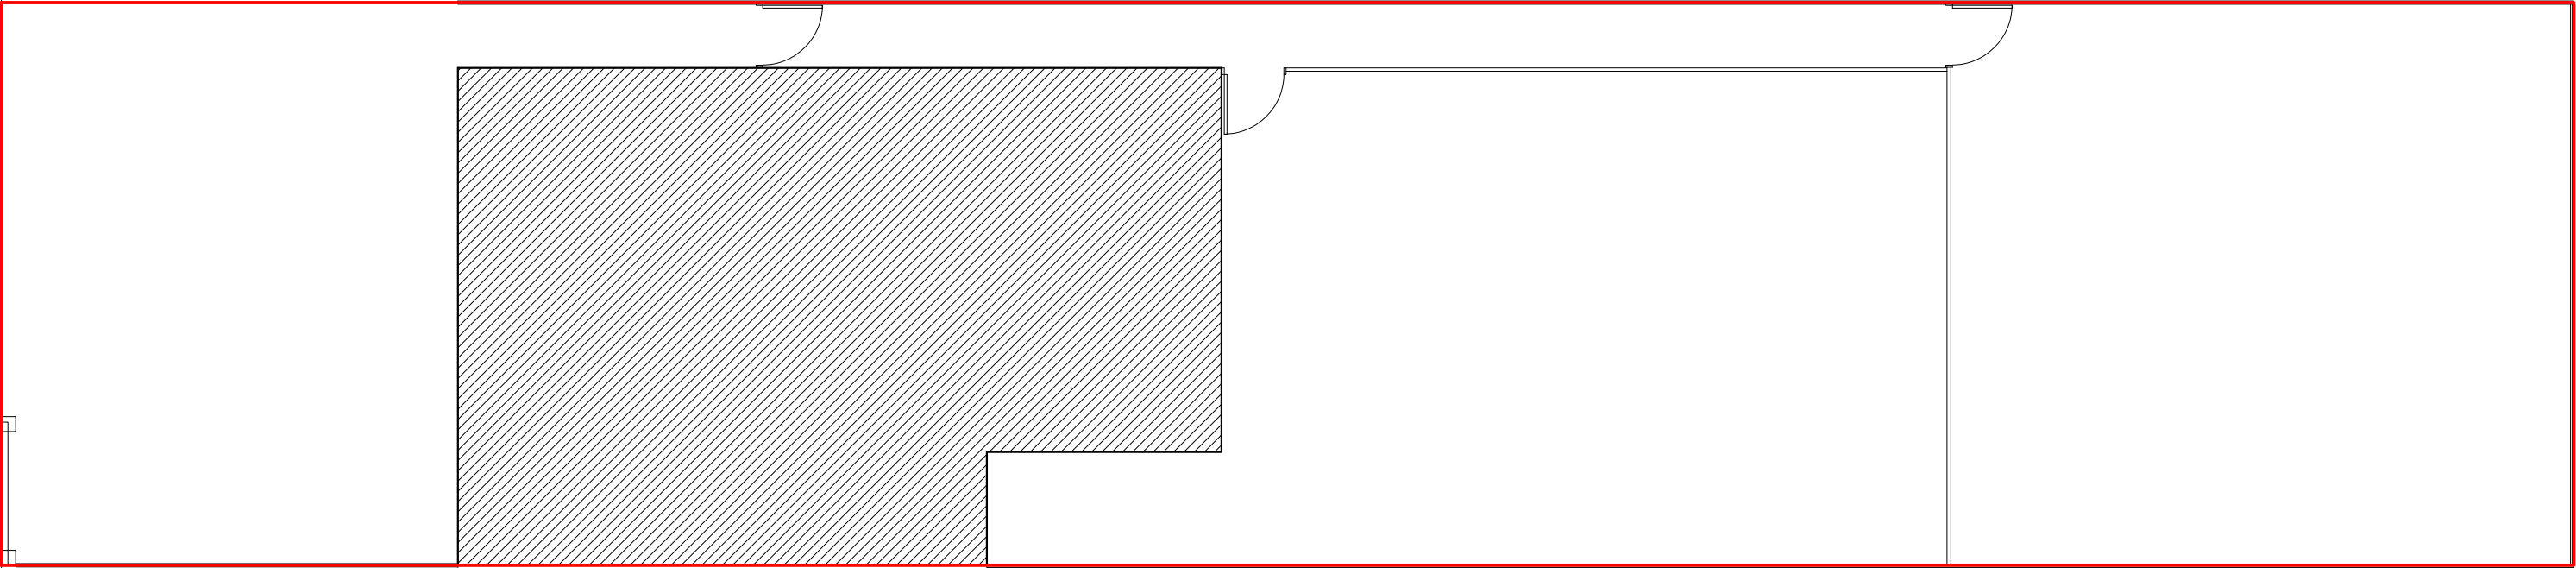

Existing Site Plan

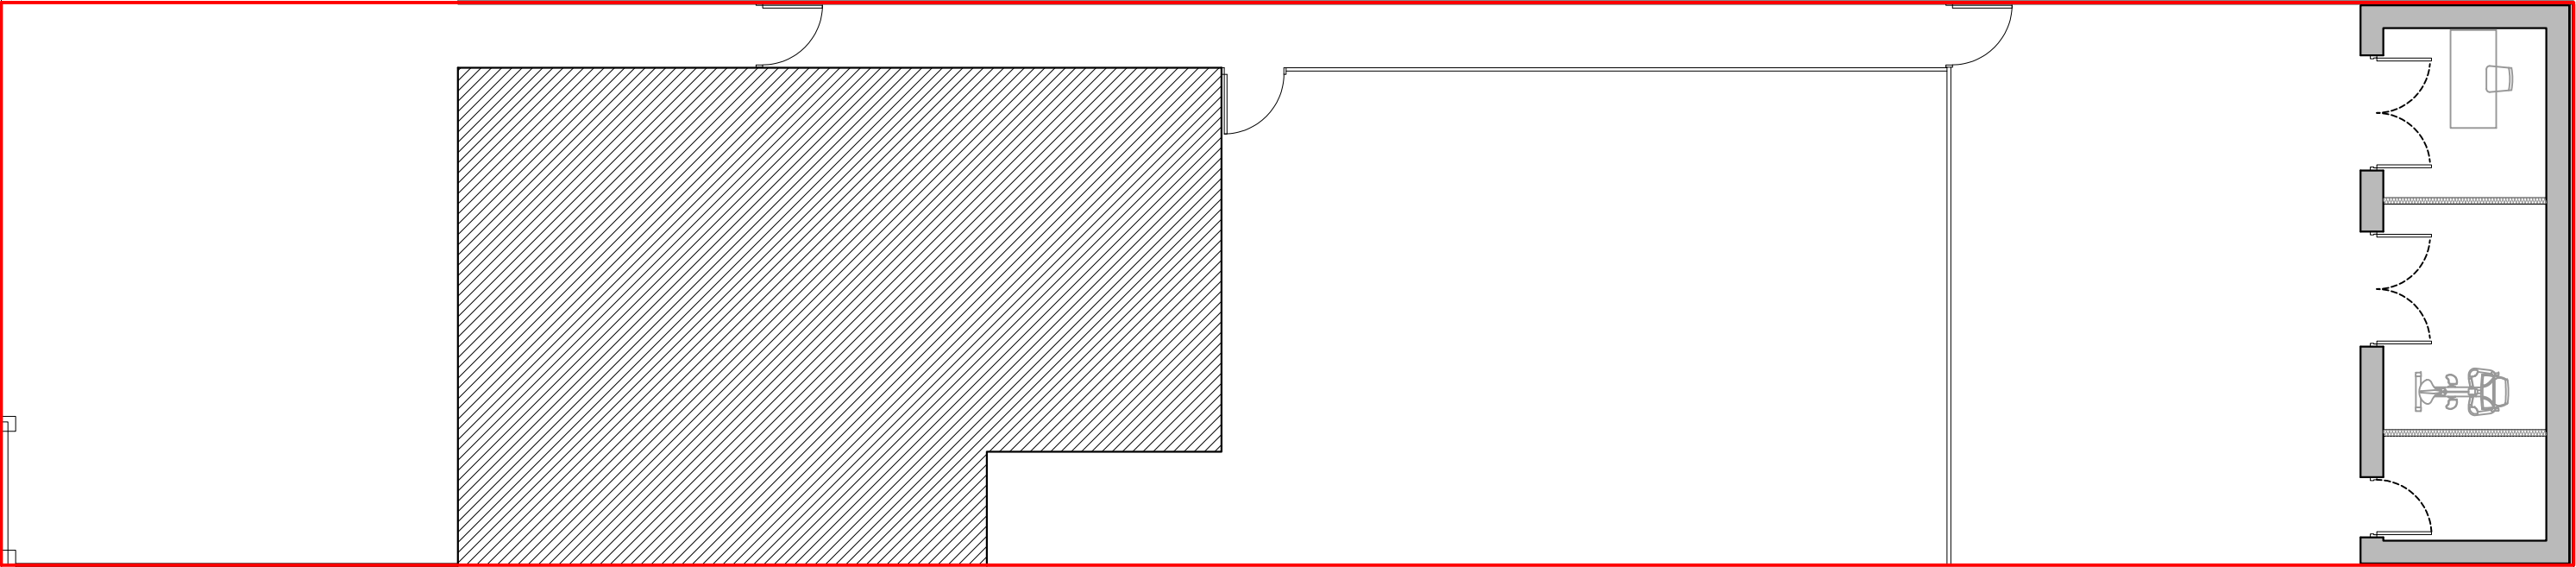 

Proposed Site Plan

 

Rev Date Comments



Dimensions to be verified on site
DO NOT SCALE FROM THIS DRAWING.
Any areas indicated on this drawing are for guidance only.
No responsibility is taken for their accuracy.

This drawing is the property of **V-DESIGN CAD Services Ltd** Copyright is reserved by them and the drawing is issued on the condition that it is not copied, reproduced, retained or disclosed to any unauthorized person, either wholly or in part without the consent in writing of **V-DESIGN CAD Services Ltd**

Email: vishal.p@vdesigncad.co.uk Mobile: 07971083395

Site Address:

26A, Walnut Way,
Ruislip,
HA4 6TD

Title:

Existing & Proposed Site Plans

Scale:

1:100

Paper Size:


A3

Drawn By: JM



Job Ref: 24057

Date: June 2024


Drawing No. PL - 02

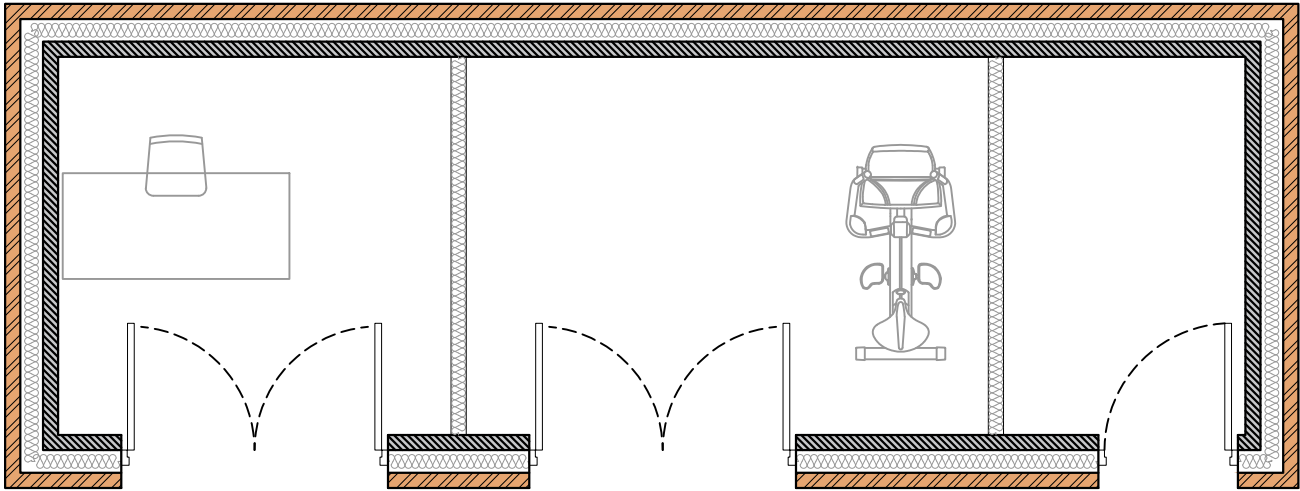



Proposed Outbuilding Plan

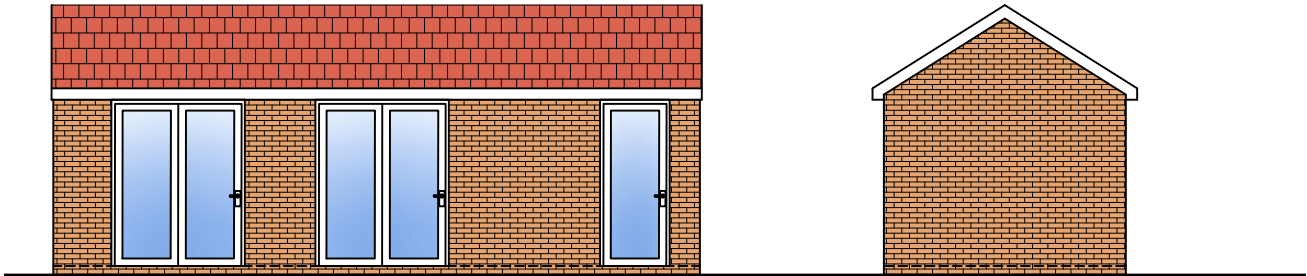 


Front Elevation

 


Side Elevation

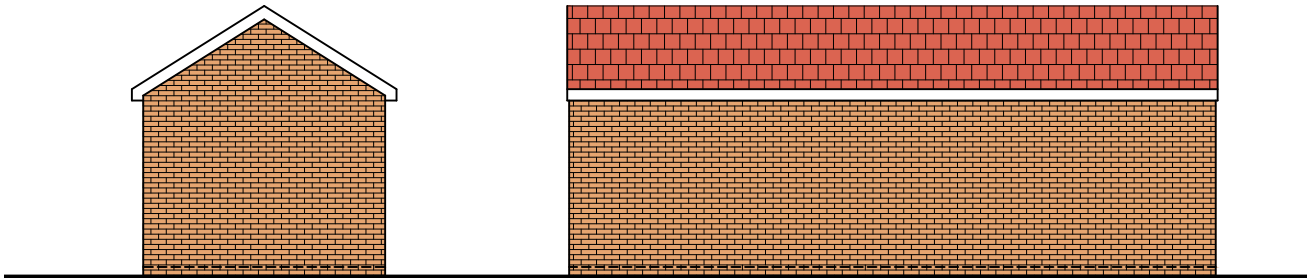 


Side Elevation

 

Rear Elevation

 

Rev Date Comments

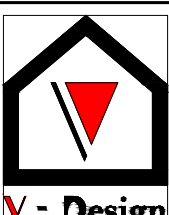	Dimensions to be verified on site DO NOT SCALE FROM THIS DRAWING. Any areas indicated on this drawing are for guidance only. No responsibility is taken for their accuracy.		Site Address:		Title:				Drawn By: JM	
	This drawing is the property of V-DESIGN CAD Services Ltd Copyright is reserved by them and the drawing is issued on the condition that it is not copied, reproduced, retained or disclosed to any unauthorized person, either wholly or in part without the consent in writing of V-DESIGN CAD Services Ltd Email: vishal.p@vdesigncad.co.uk Mobile: 07971083395		26A, Walnut Way, Ruislip, HA4 6TD		Proposed Outbuilding				Job Ref: 24057	
									Date: June 2024	
					Scale:	1:50	Paper Size:	A3	Drawing No. PL - 03	