



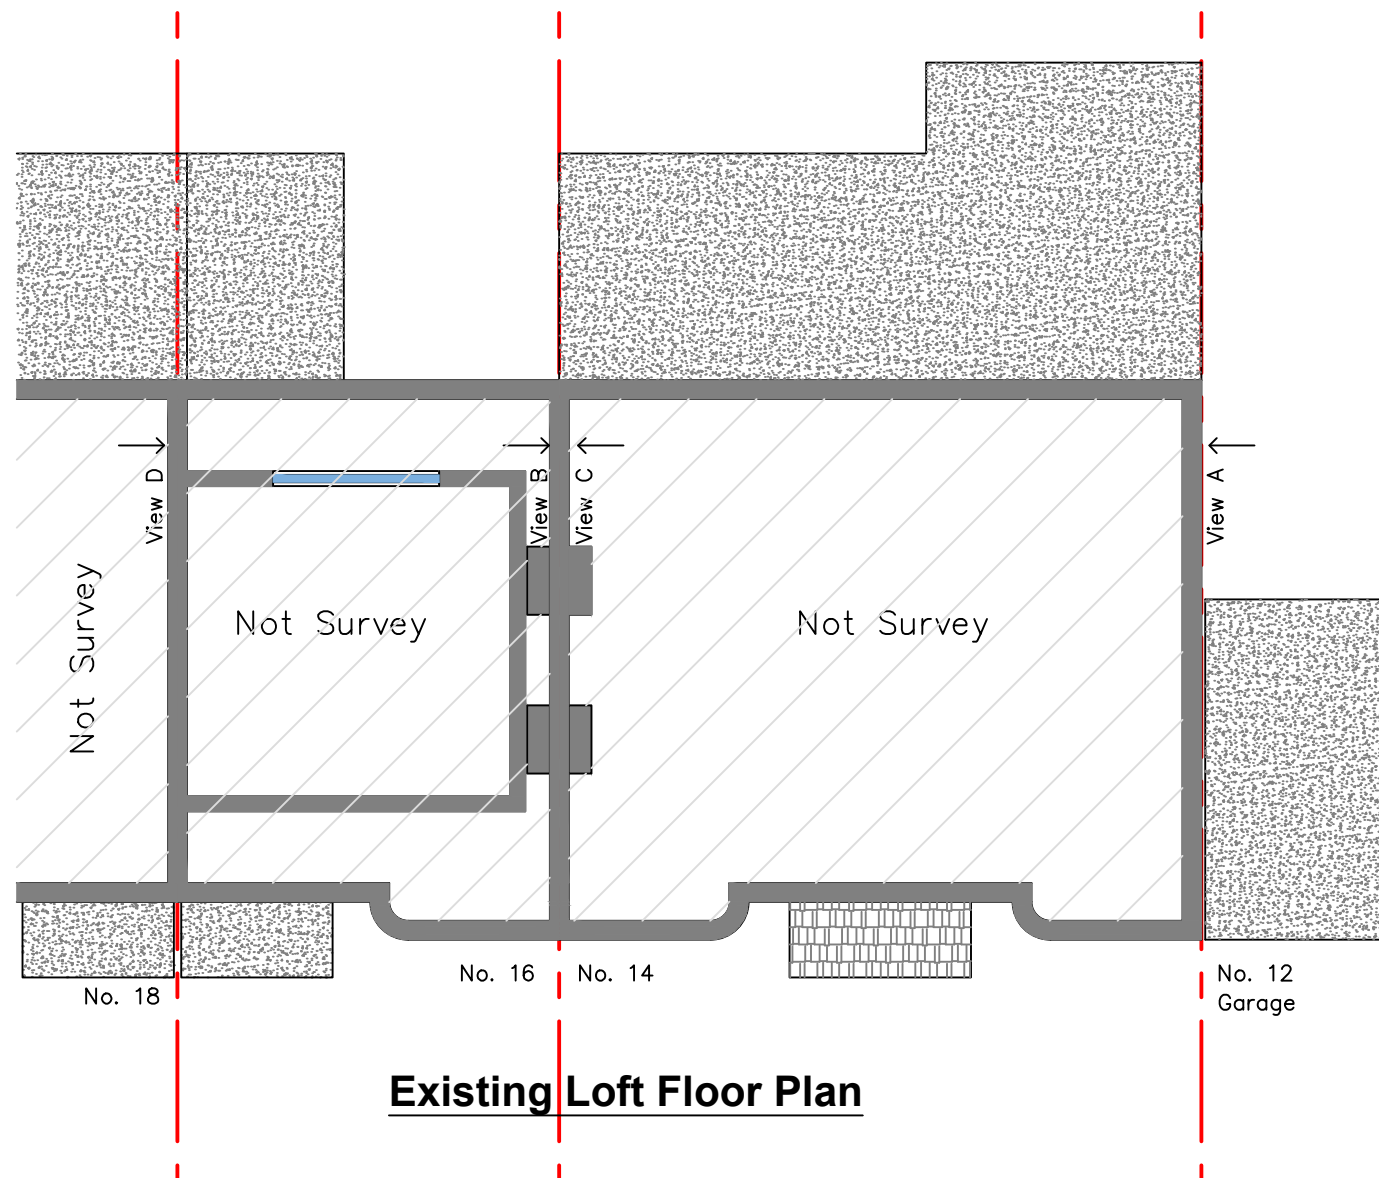

Existing Loft Floor Plan

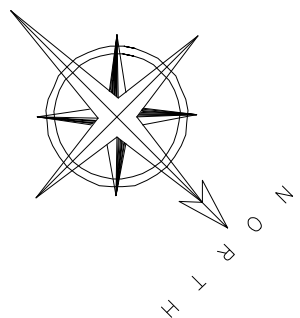

Website: www.1stconstruction.co.uk
E-mail: info@1stconstruction.co.uk
Phone: 020 7433 3651
Address: 565 Finchley Road
Hampstead
NW3 7BN

This drawing is the copy right of 1st Construction (UK) Ltd and may not be amended, copied or reproduced without written permission. No liability will be accepted for amendments made.

All calculations and drawings must be checked and verified by Building Control prior to work commencing.

A01	Issued to Client	11/11/11
No.	Revision/Issue	Date

Drawing Title
Existing Loft
Floor Plan

Project Address:
14 Barnstaple Road
Ruislip
HA4 0UP

Drawing Reference: HA40UP.03	Sheet A3
Date: June 2024	
Scale: 1:100 @ A3	

