



PROPOSED GROUND FLOOR

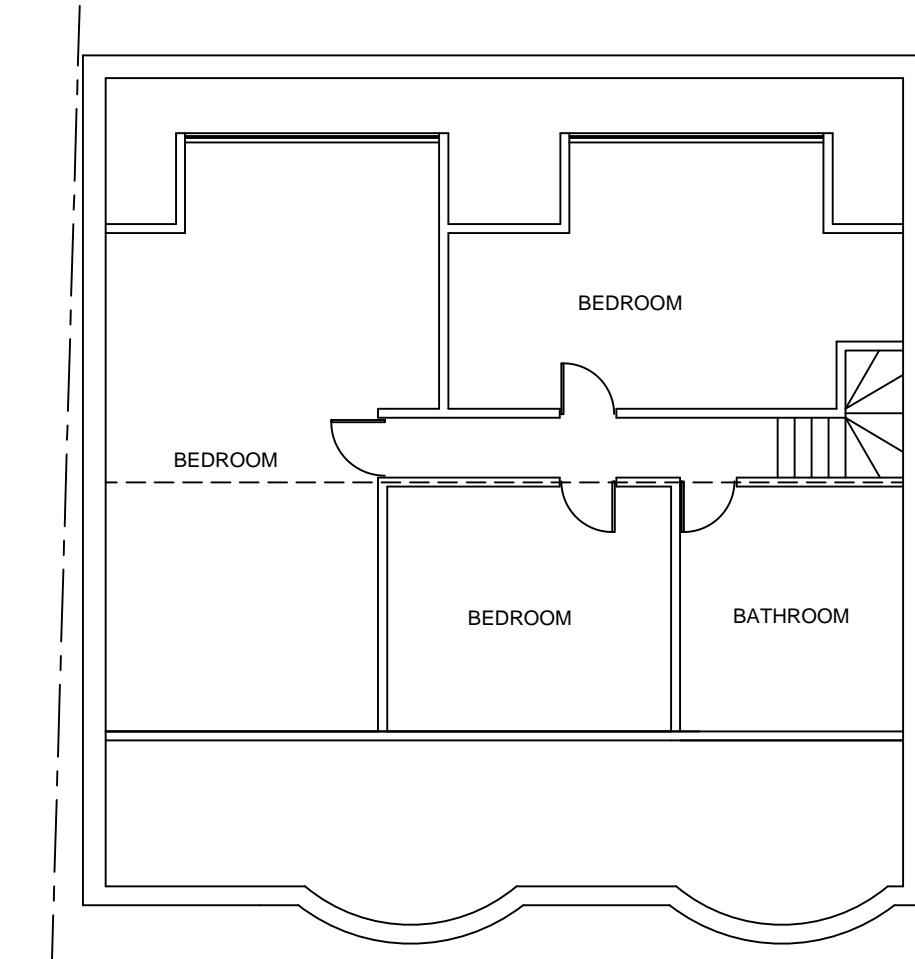

PROPOSED LOFT FLOOR

 

Note

ALL DIMENSIONS TO BE CHECKED AND VERIFIED ON SITE BEFORE CONSTRUCTION PHASE.

DO NOT SCALE FROM THIS DRAWING.

ANY AREAS INDICATED ON THIS DRAWING ARE FOR GUIDANCE ONLY AND NO RESPONSIBILITY IS TAKEN FOR THEIR ACCURACY.

Client

Drawing Title

PROPOSED FLOOR PLANS

Job Title

PROPOSED SINGLE STOREY REAR AND SIDE EXTENSION AND LOFT EXTENSION AT:
153 BURY STREET,
RUISLIP,
HA4 7TQ

Scale 1:100

Date JUNE 2024

Drawing No.
153/BS/03