

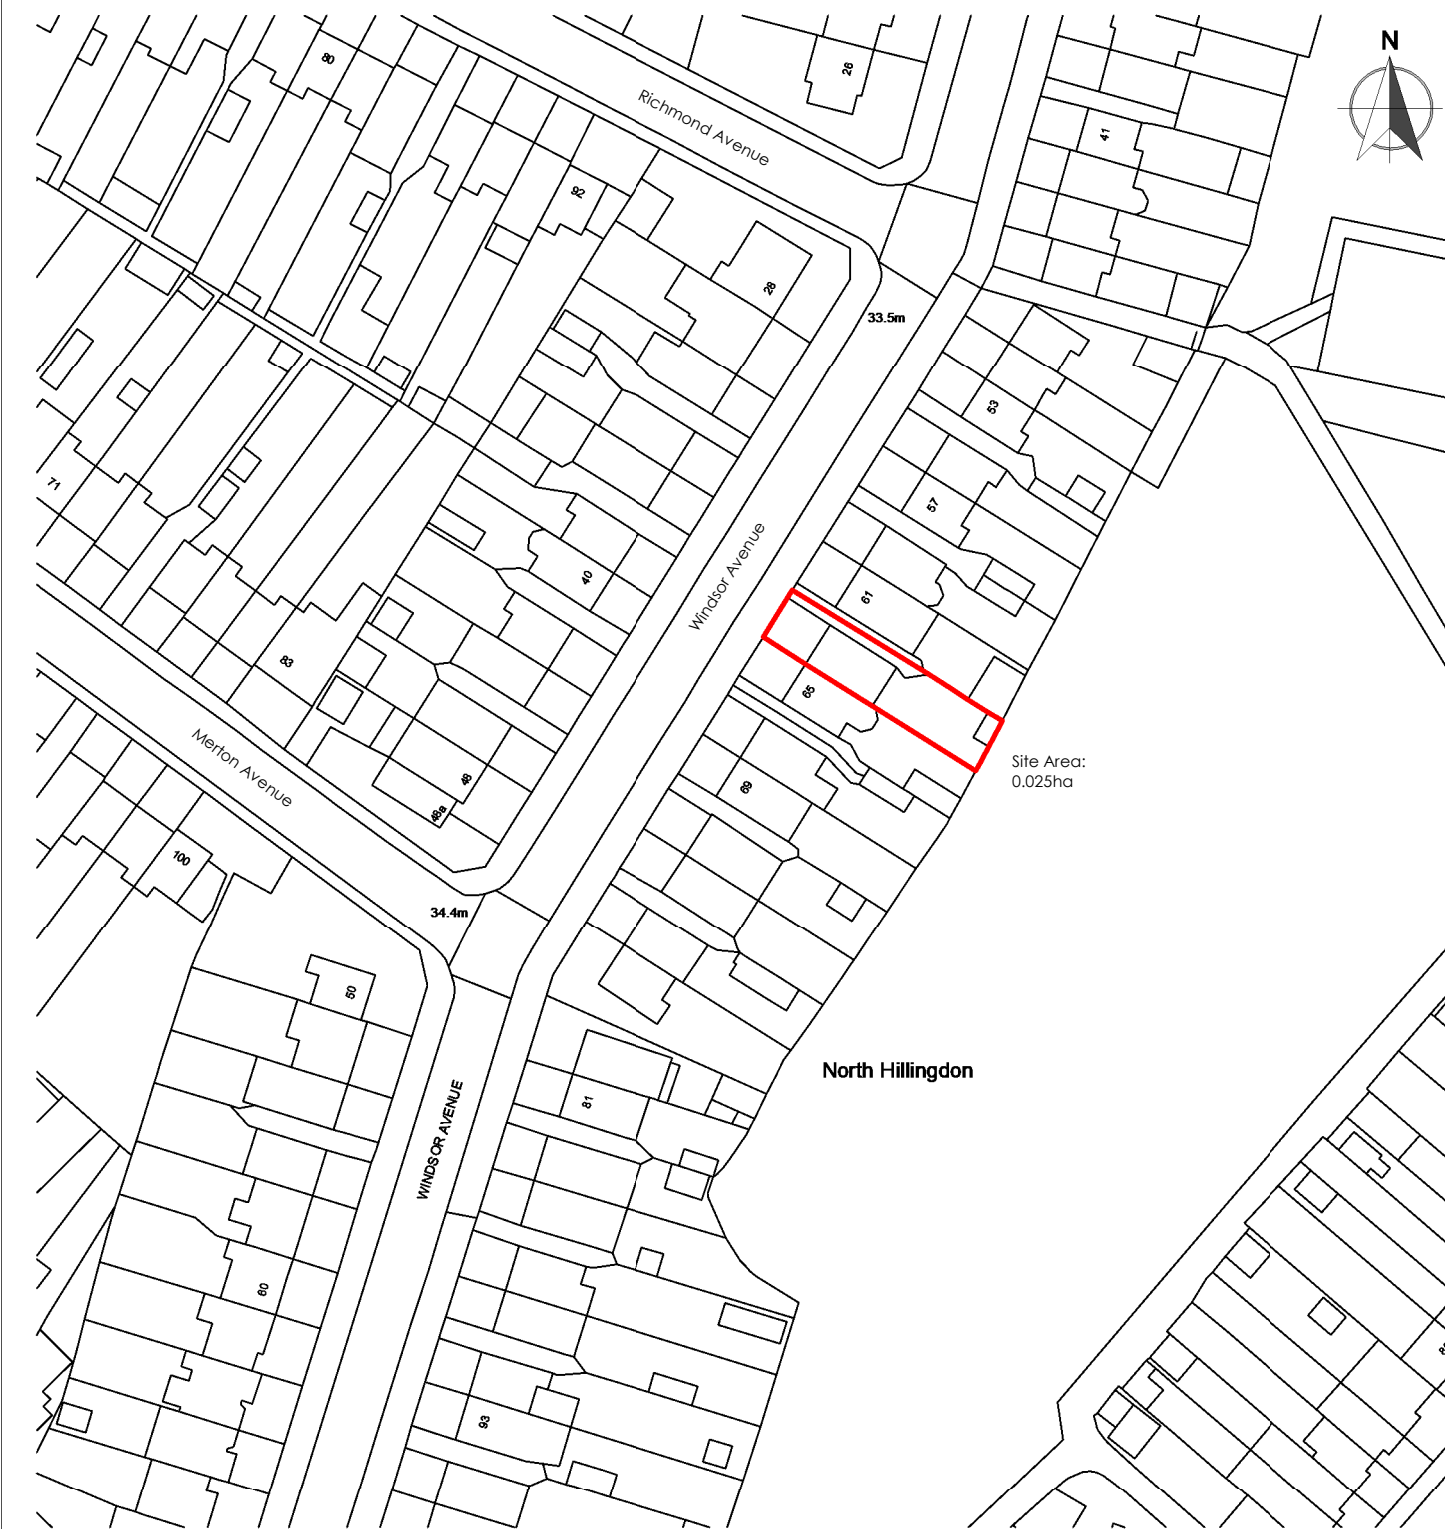
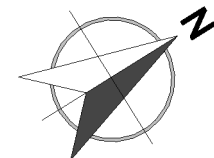
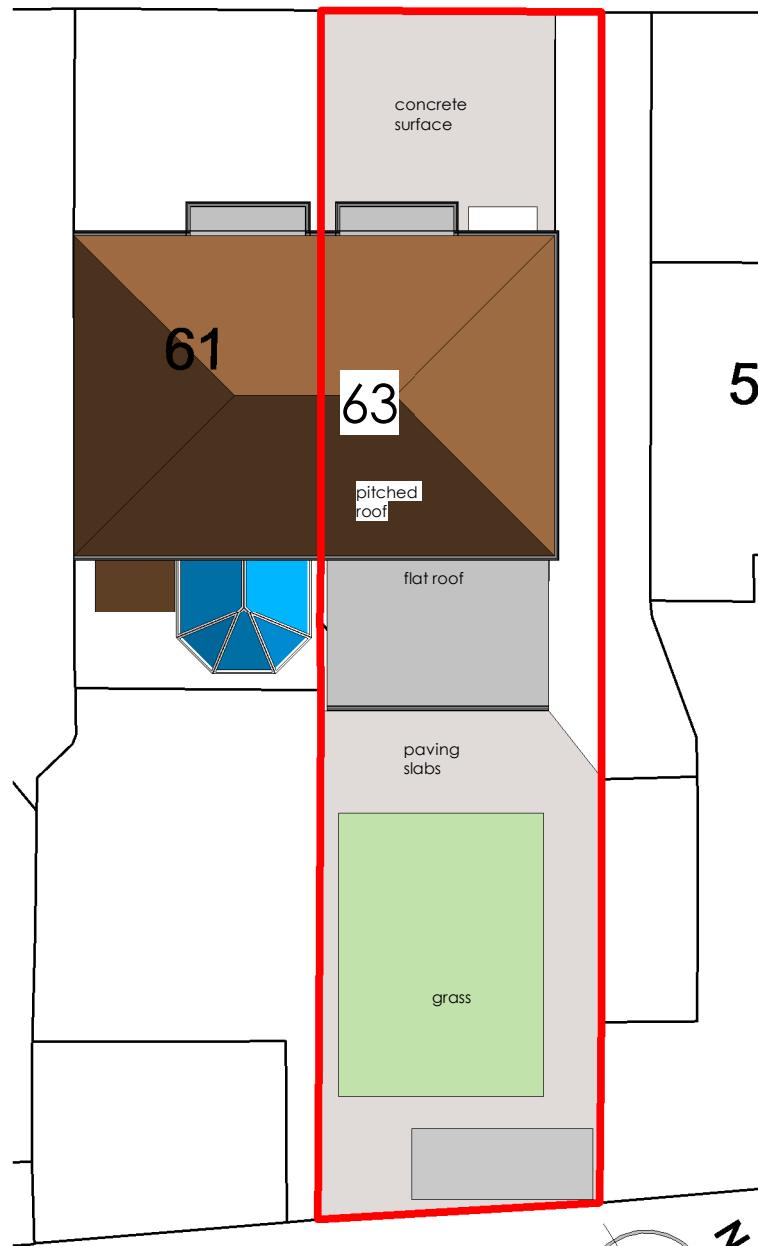


Site Area:
0.025ha


North Hillingdon

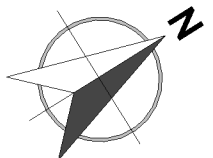

2 Existing Site Plan
2424-L-100 1 : 200

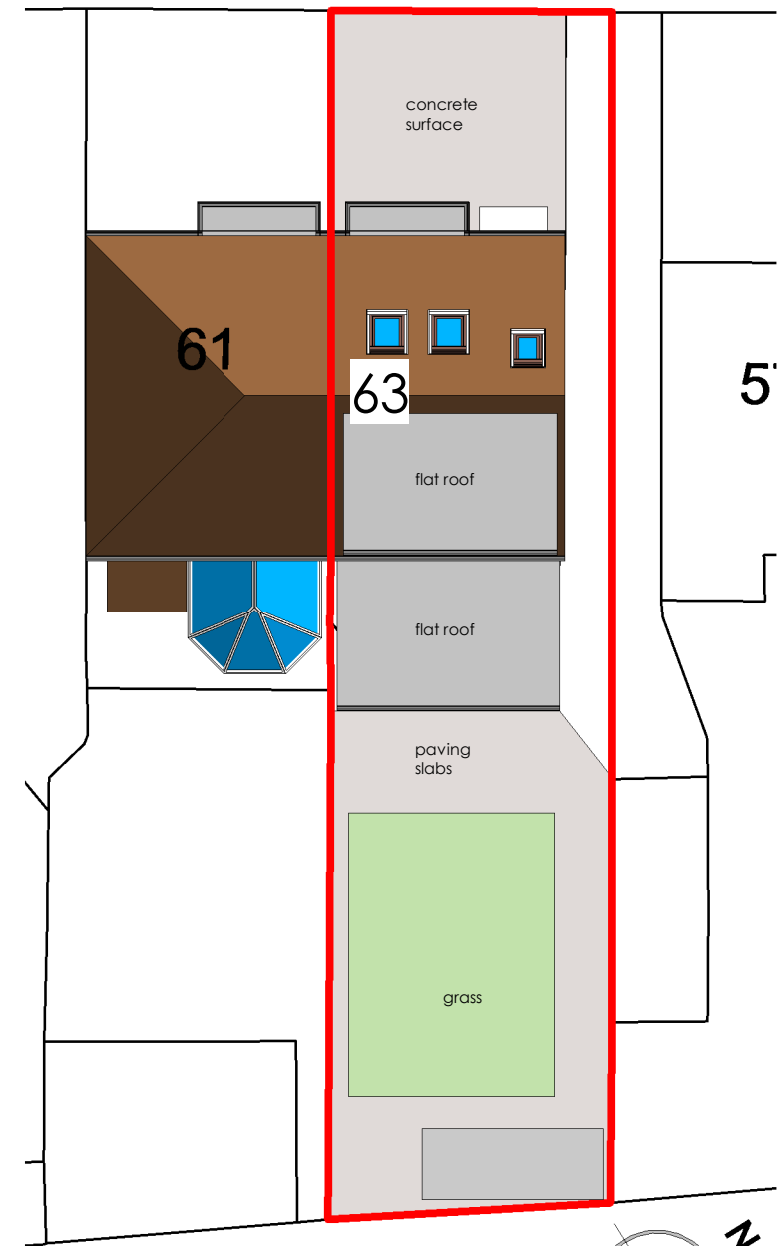

3 Proposed Site Plan
2424-L-100 1 : 200

 

Rev. No.

Description

Date

- **Project:** Loft Conversion and Rear Roof Dormer
- **Address:** 63 Windsor Avenue Uxbridge UB10 9AU
- **Client:** Mr. Manoj Suree
- **Title:** Location Plan Existing and Proposed Site Plan
- **Project No:** 24P0511-024 • **Drg No:** 2424-L-100 • **Rev:**
- **Scale:** As indicated @A3 • **Date:** 07/2024