




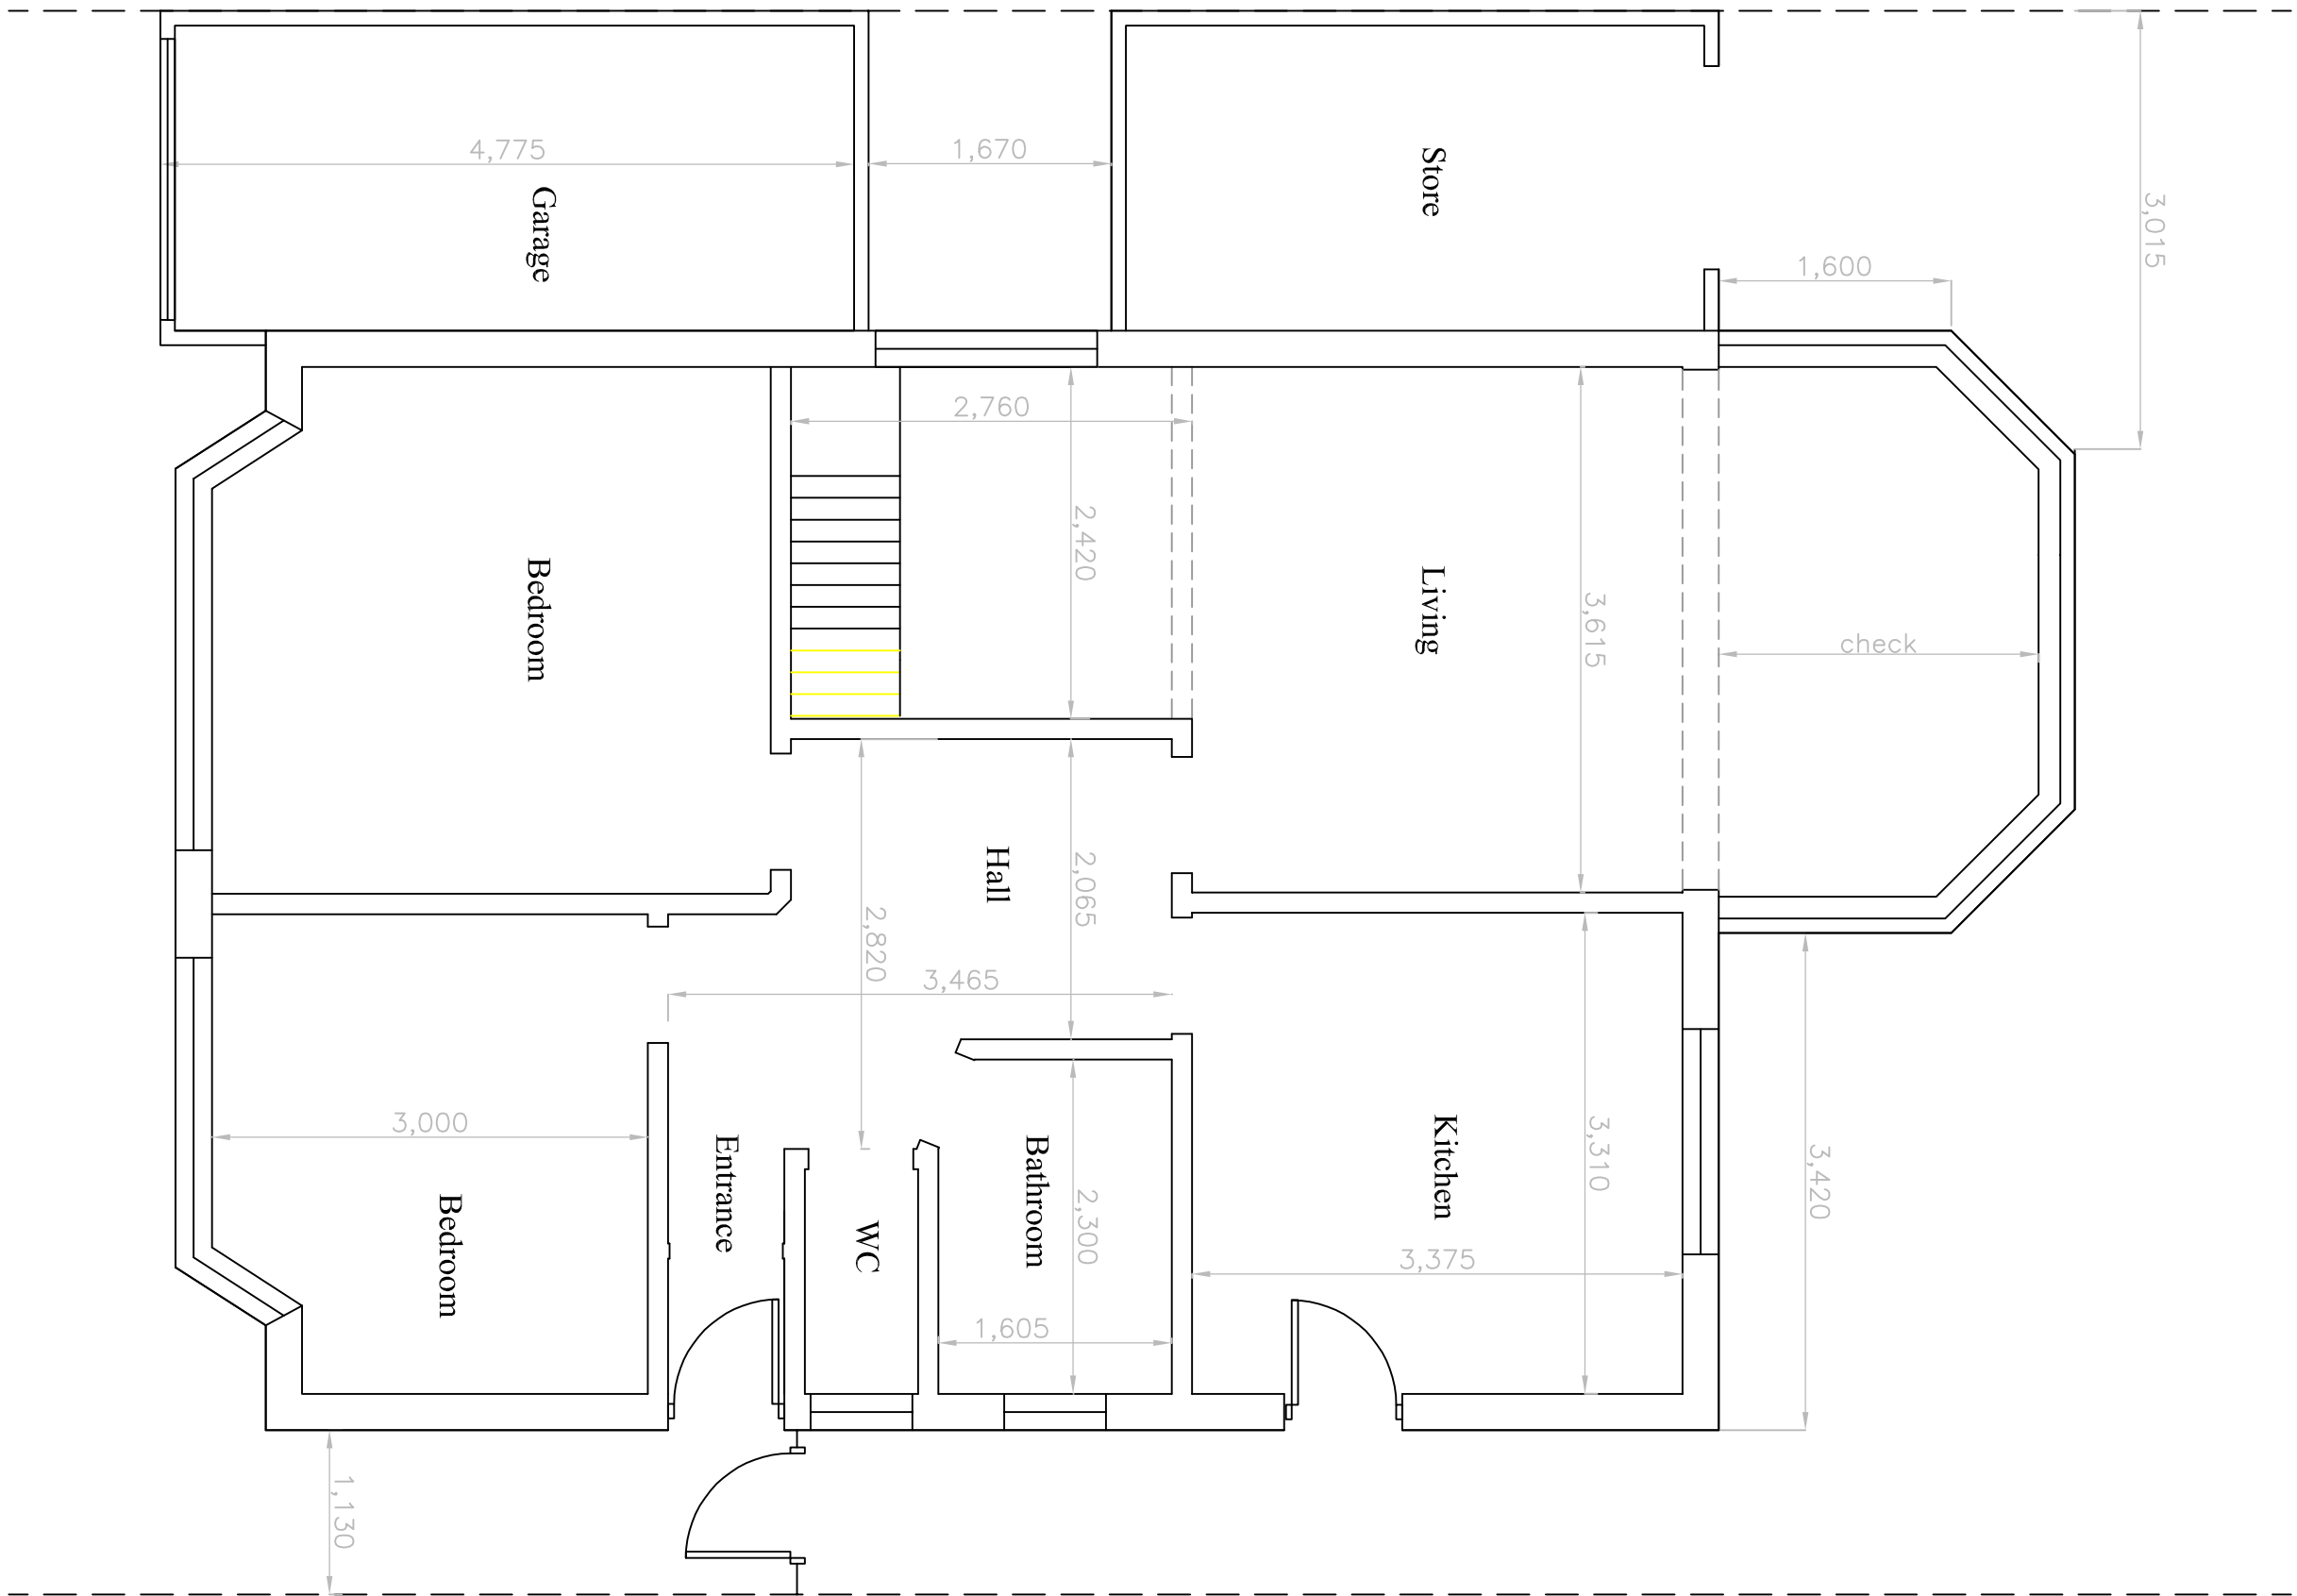

Existing Ground Floor Plan
- 1:50

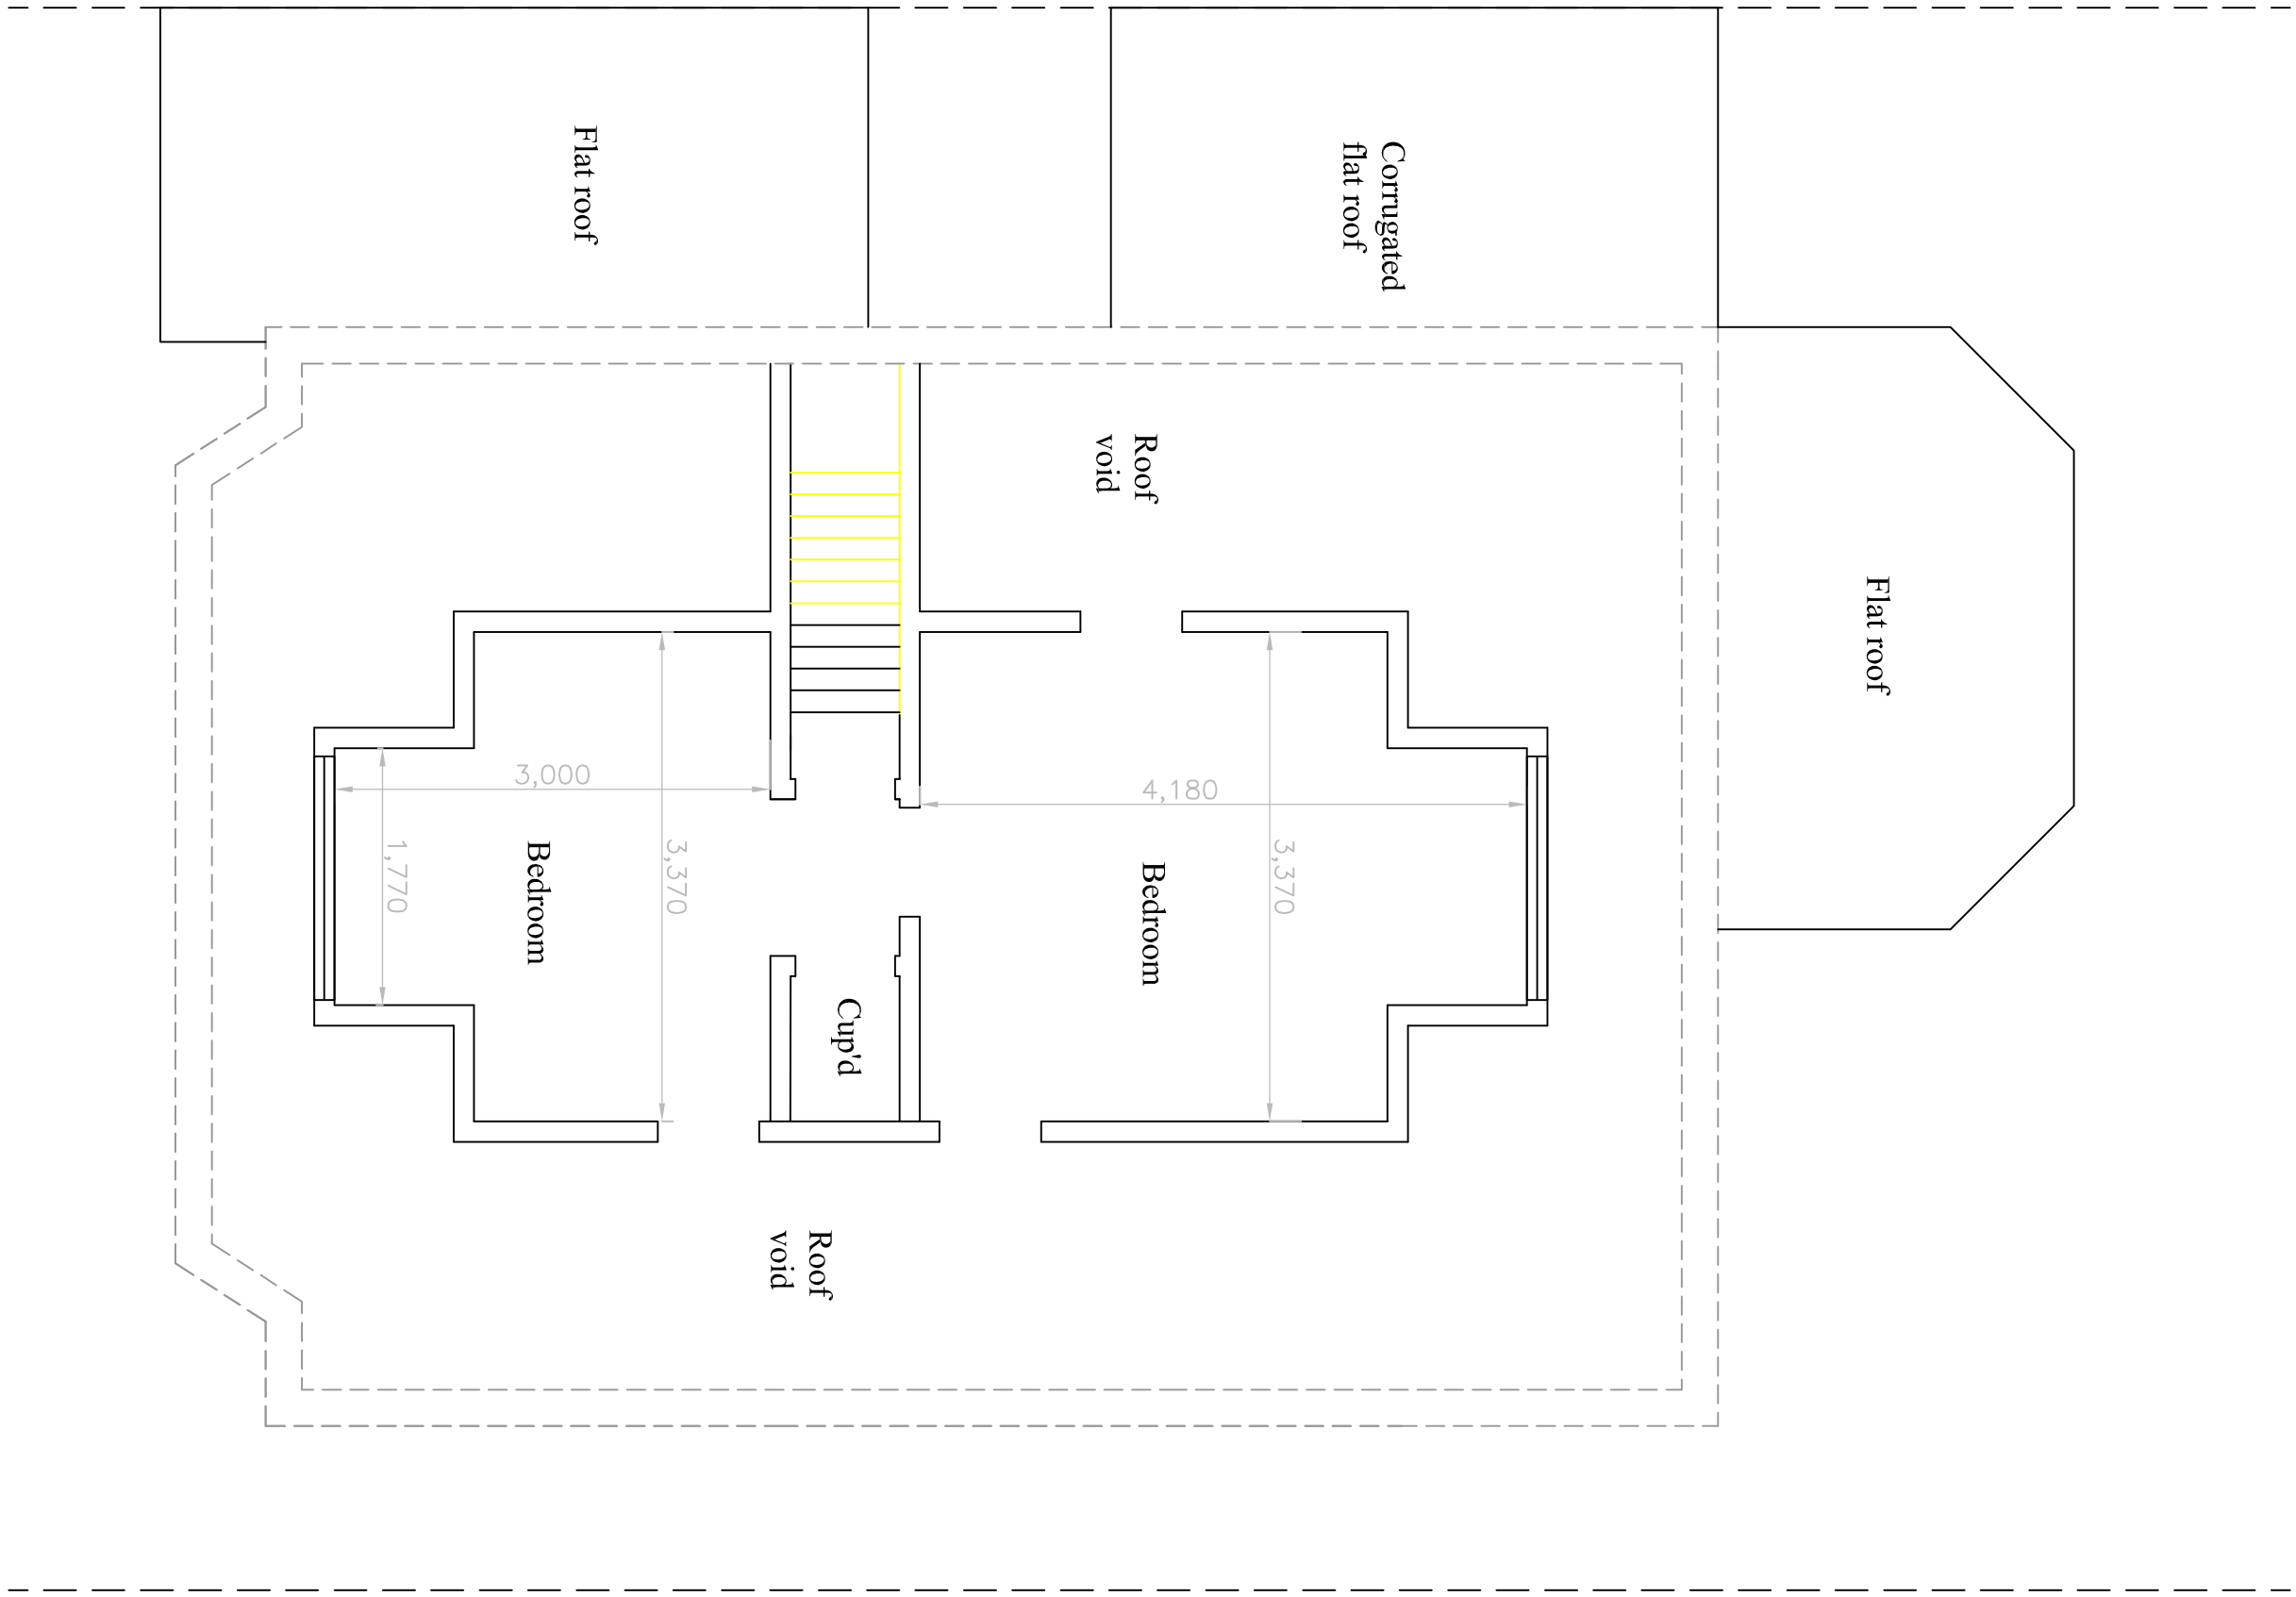

Existing First Floor Plan
- 1:50

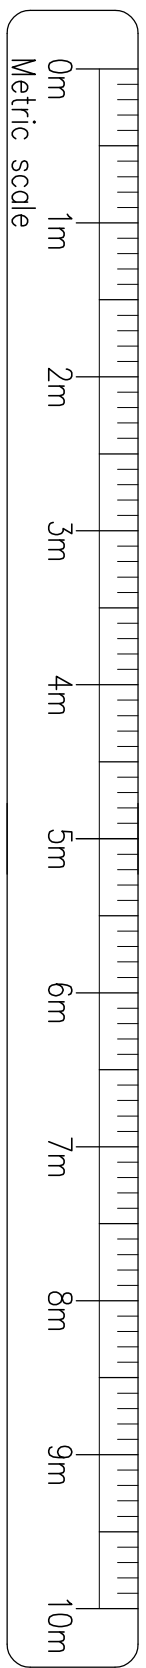

CLIENT:

Mr B Wickenden

ARCHITECT / SKM Planning & Design
DRAWN BY: 52 Breckspire Road South, Uxbridge, UB8 3PH
S. Melhior@btinternet.co.uk mt 07951 087174
www.skmpond.com t 01895 624878

SITE: 14 Whitehead Avenue,
Ruislip, HA4 7PS

TITLE: Single Storey Rear &
First Floor Extension

SCALE AT A1:	DATE:	DRAWN:	CHECKED:
1:50 1:100 UNO	22/12/19	SM	SM
PROJECT NO:	DRAWING NO:	REVISION:	
1752	SKMPD-P-14WA-002	A	