




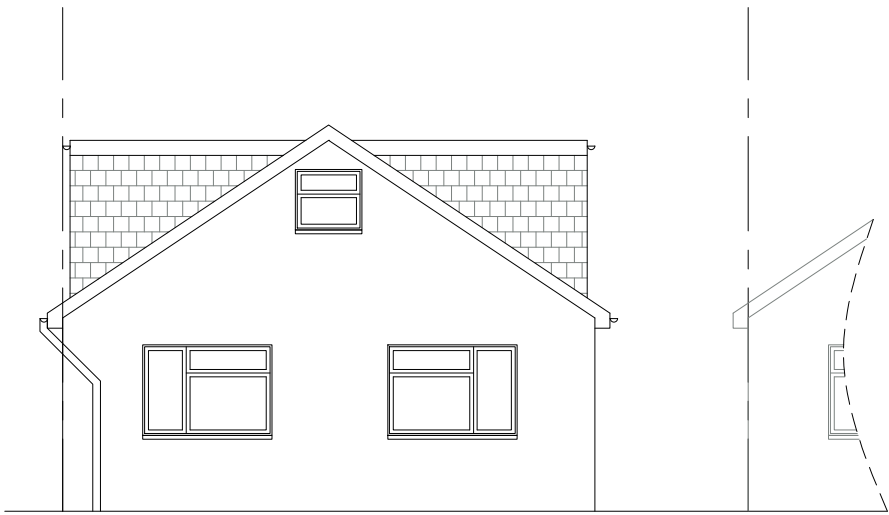


Existing front elevation

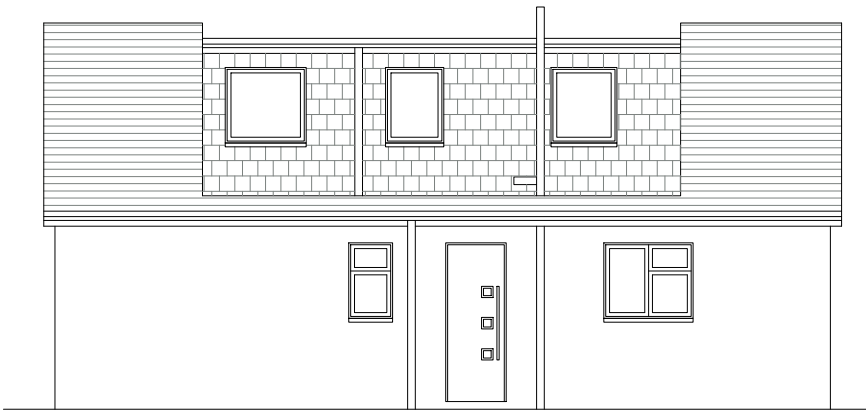



Existing side elevation (From no.12)

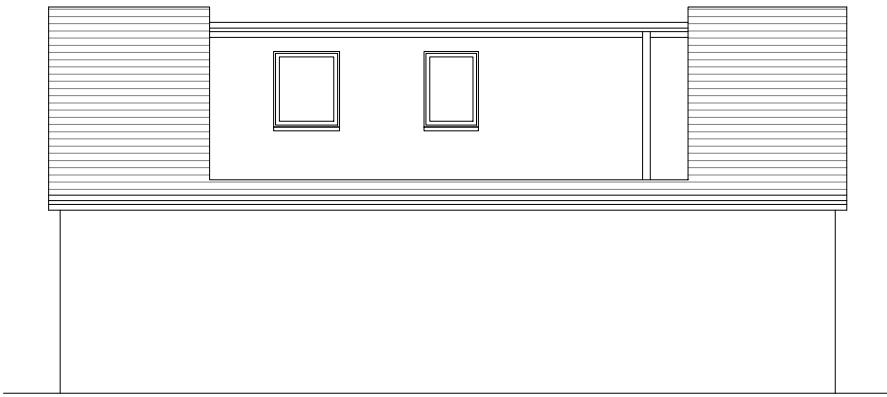


Existing side elevation (From no.16)

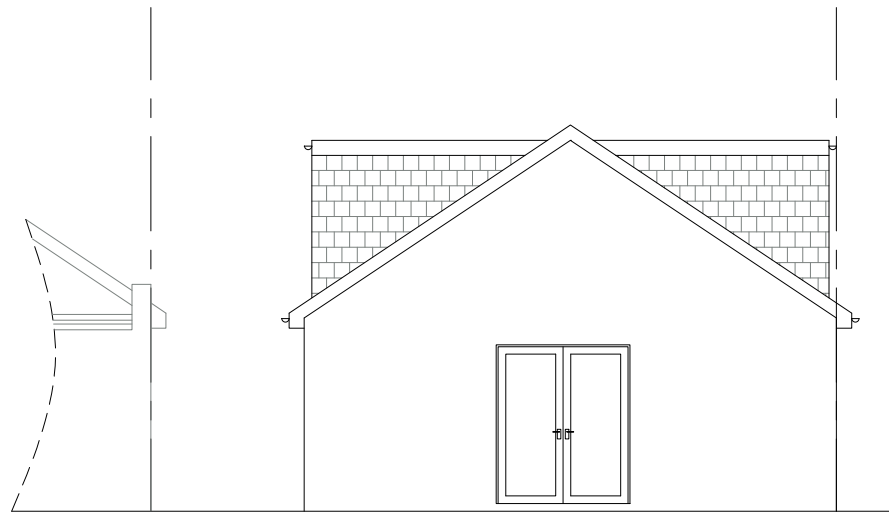


Existing rear elevation

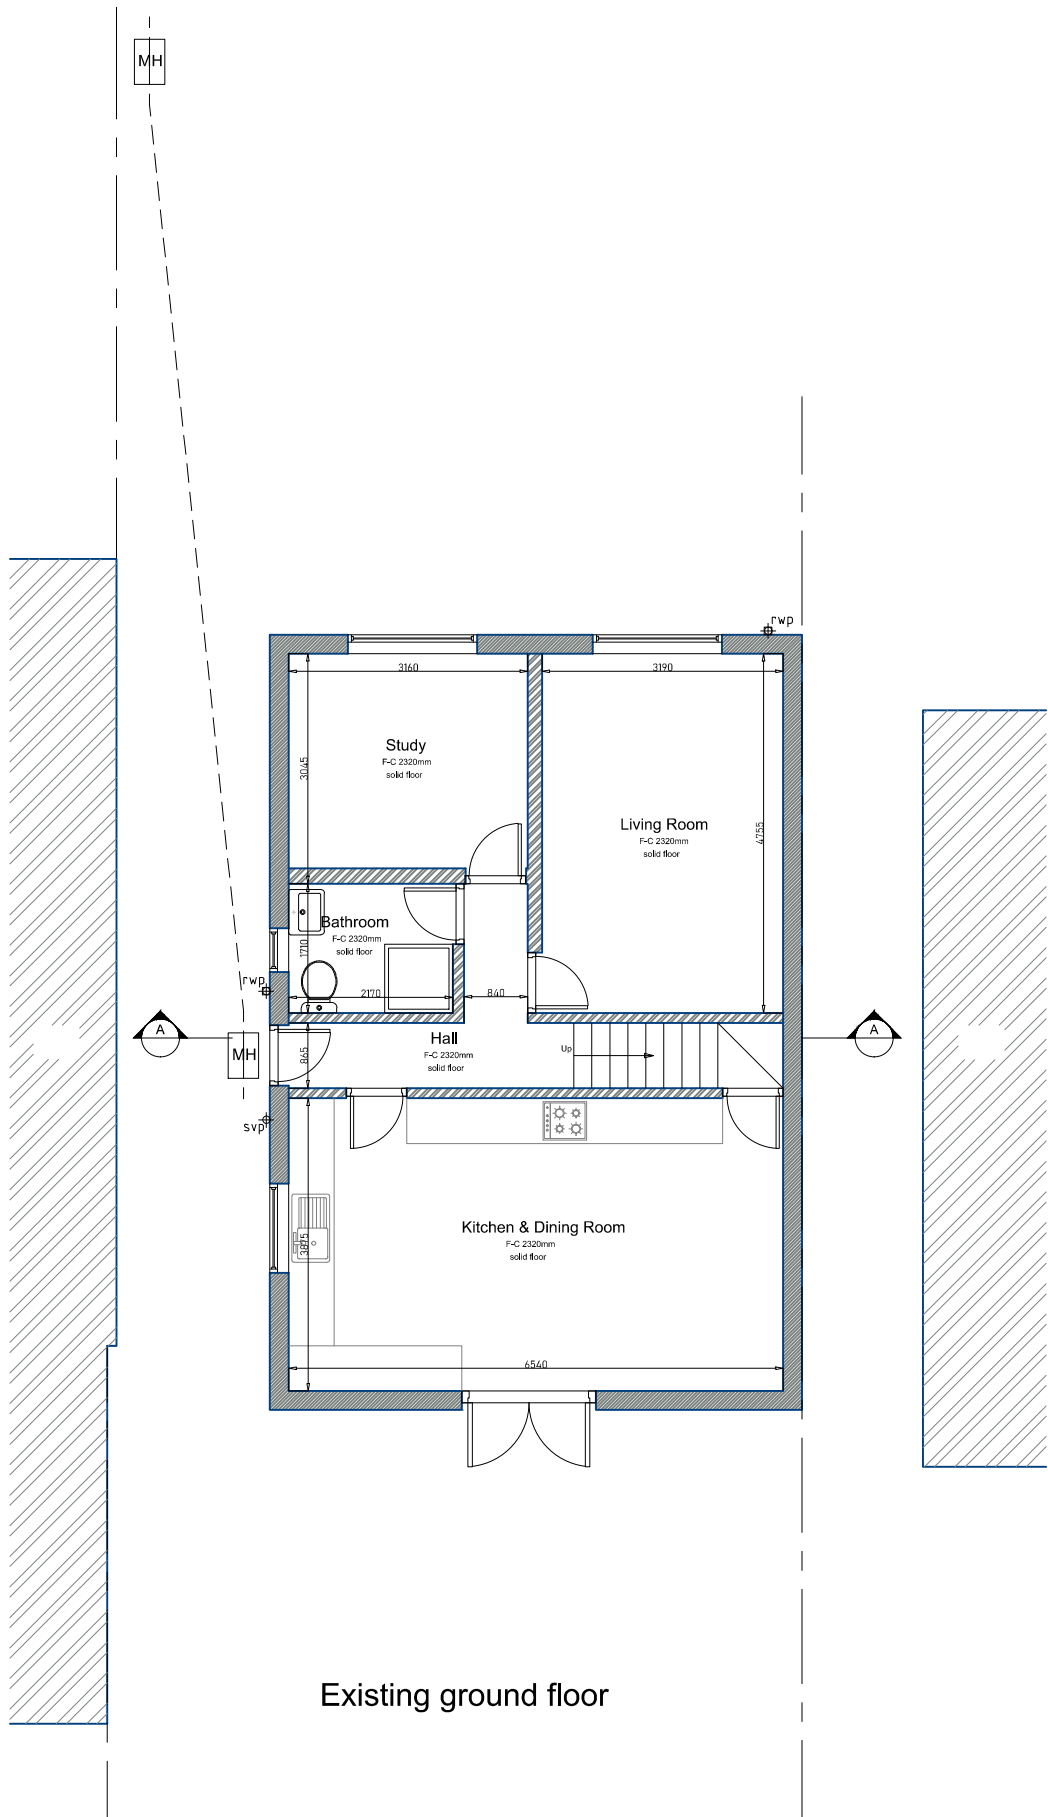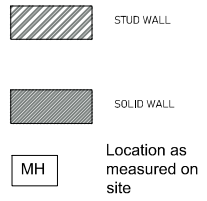


Existing ground floor

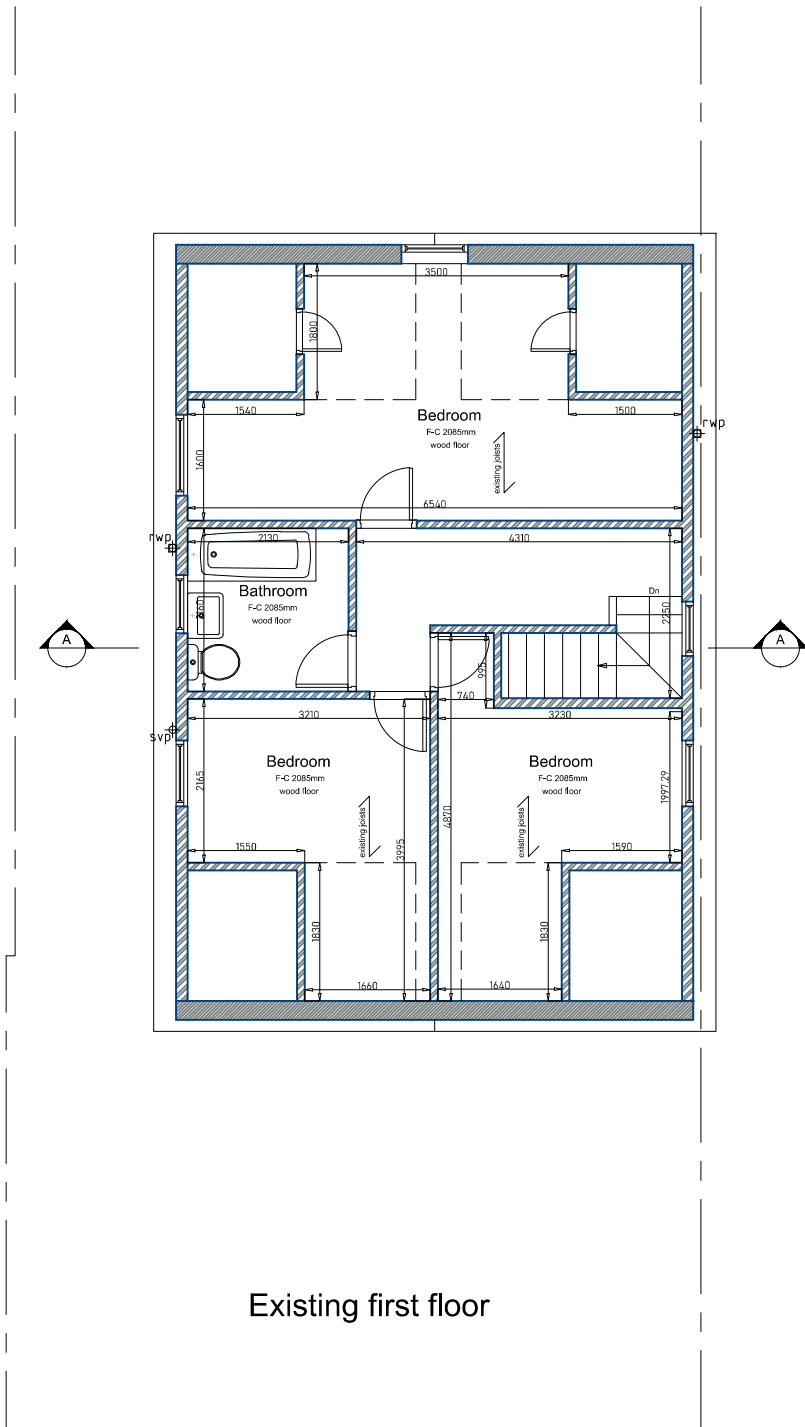

Existing first floor

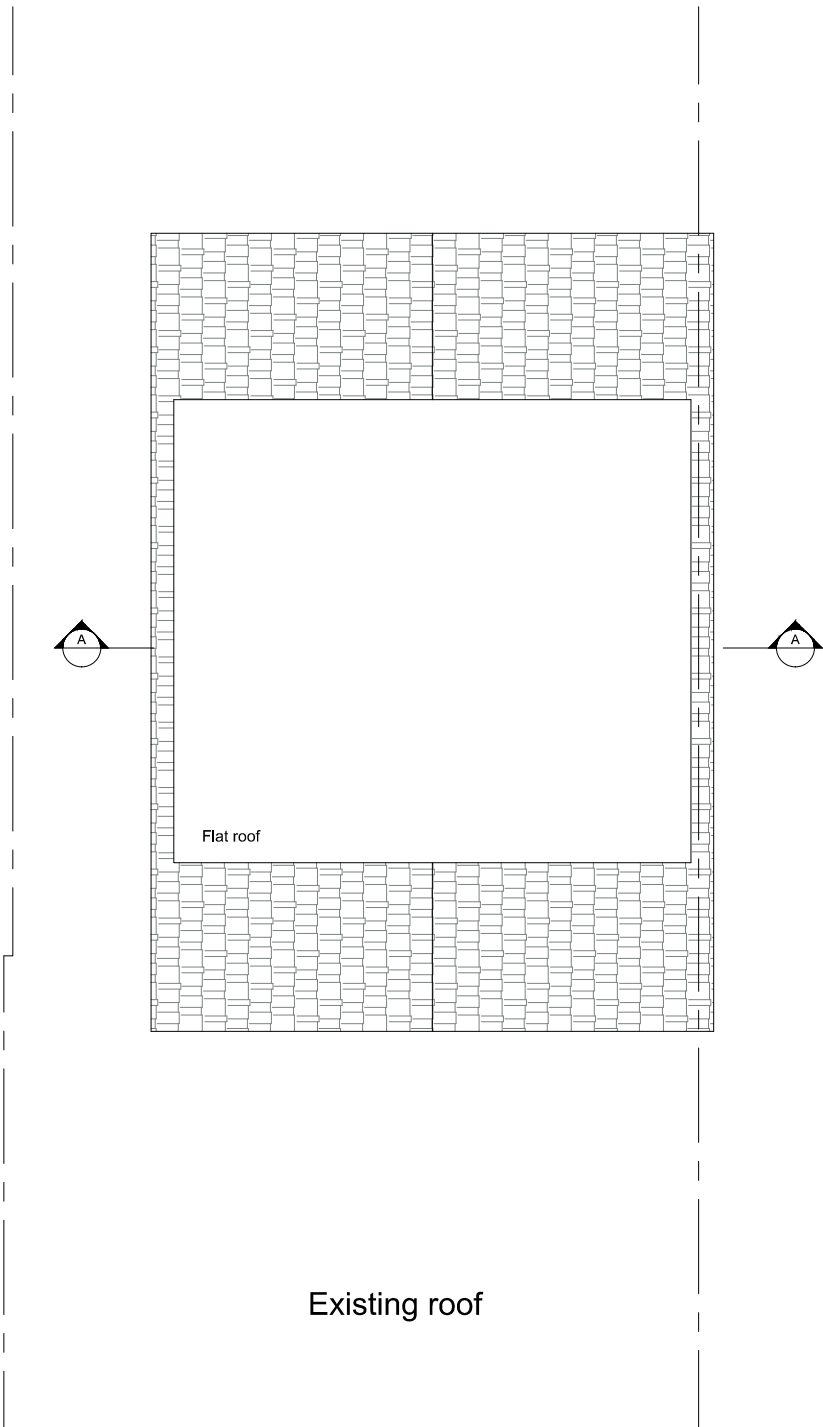

Existing roof

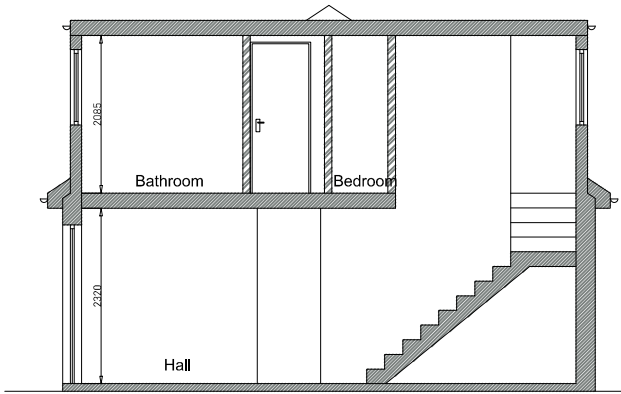

Existing section

1:100 SCALE BAR 0 1 2 3 4 5m

PROJECT
Single Storey Rear
Extension & Loft Extension

ADDRESS
Project Address

CLIENT NAME
Mohammed Khoker

DATE:
01/09/2020

PROJECT STATUS
Project Status

SHEET N.
A01

DRAWING TITLE
Sheet Name

DESIGNED BY:
Summit Architecture


CHECKED BY:
Summit Architecture

DRAWN BY:
K/C


SCALE
1:100 @ A2

REVISION: No. Description Date




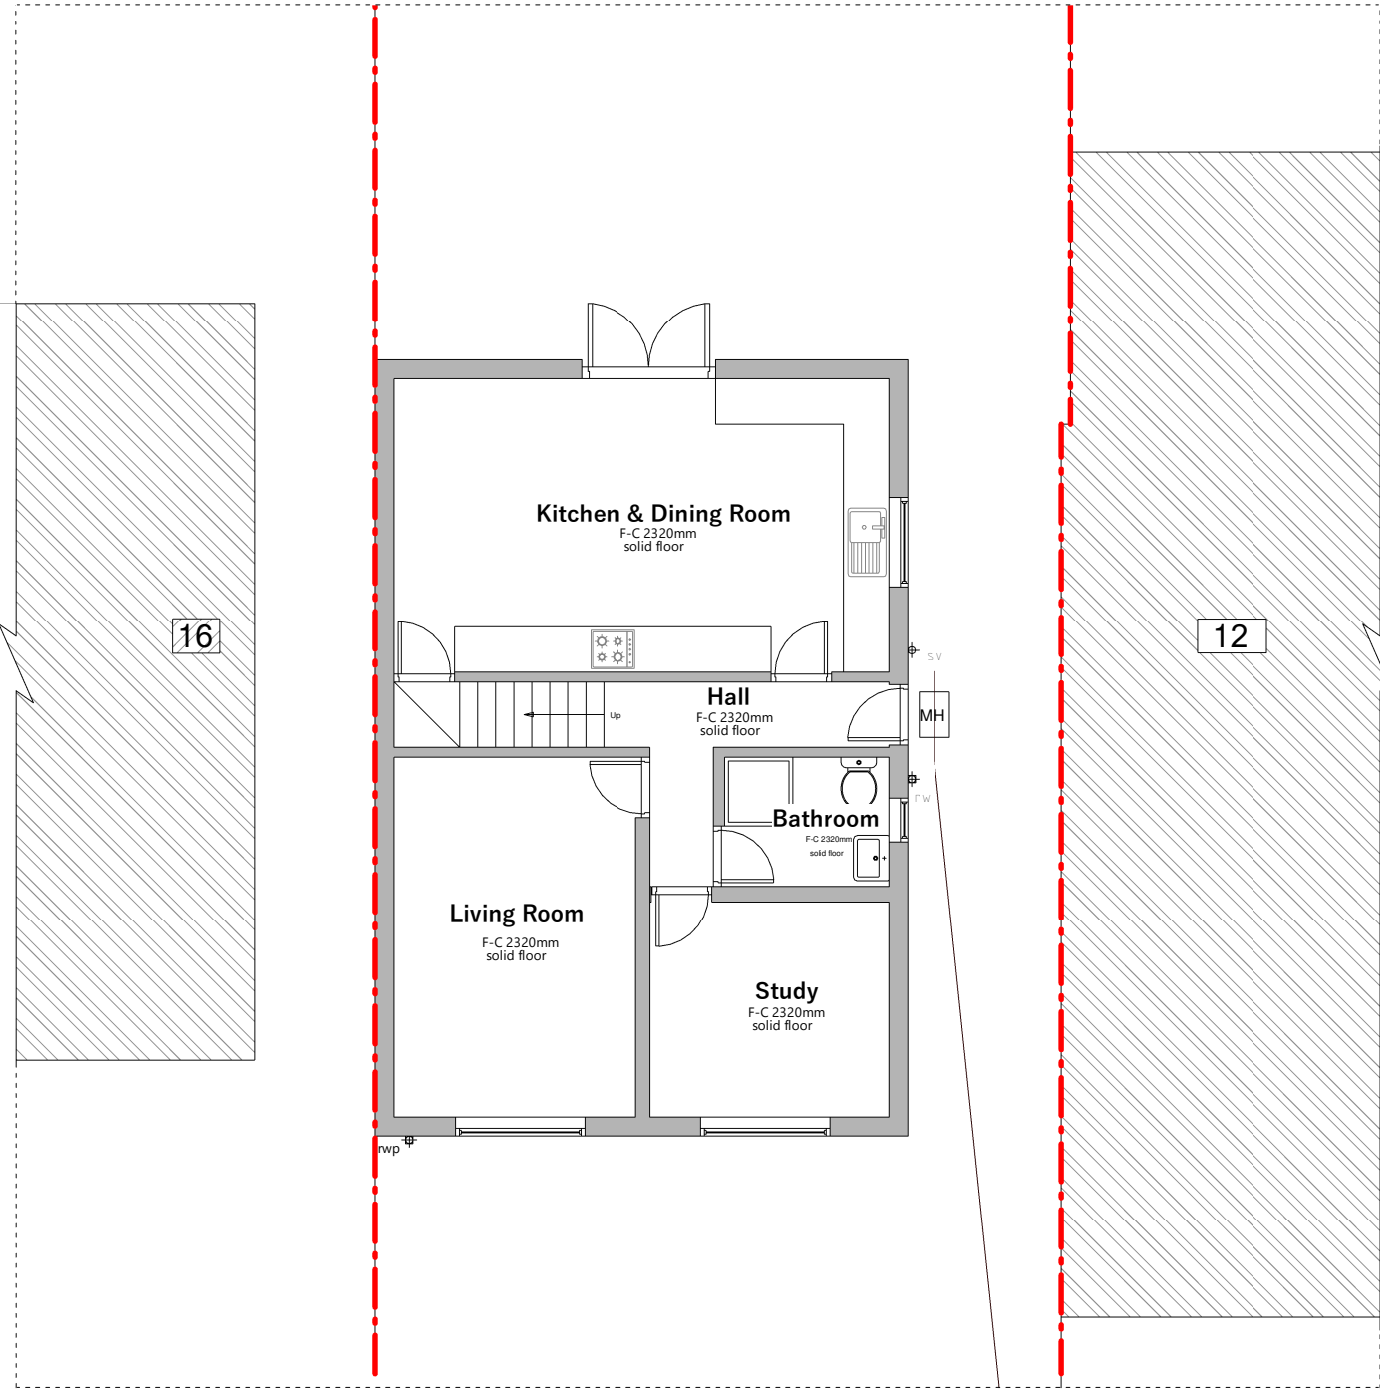


Existing Ground Floor Plan (1:100)

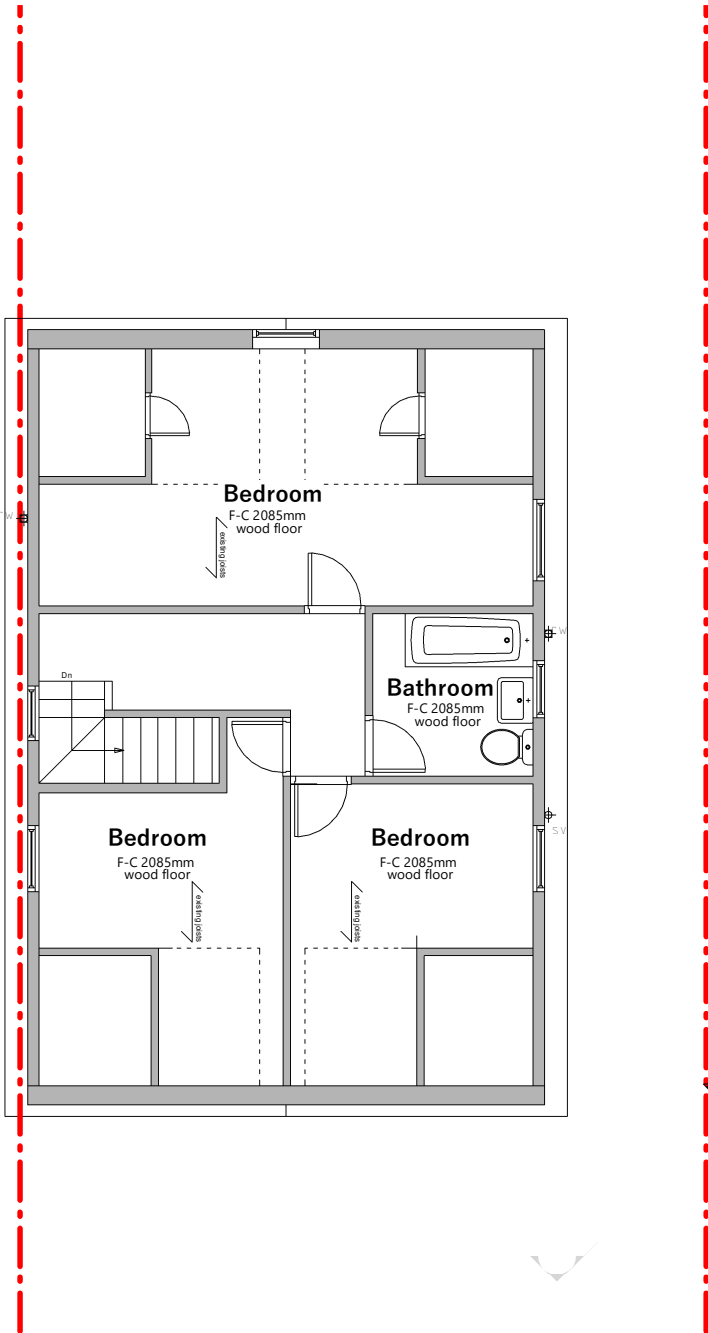


Existing First Floor Plan

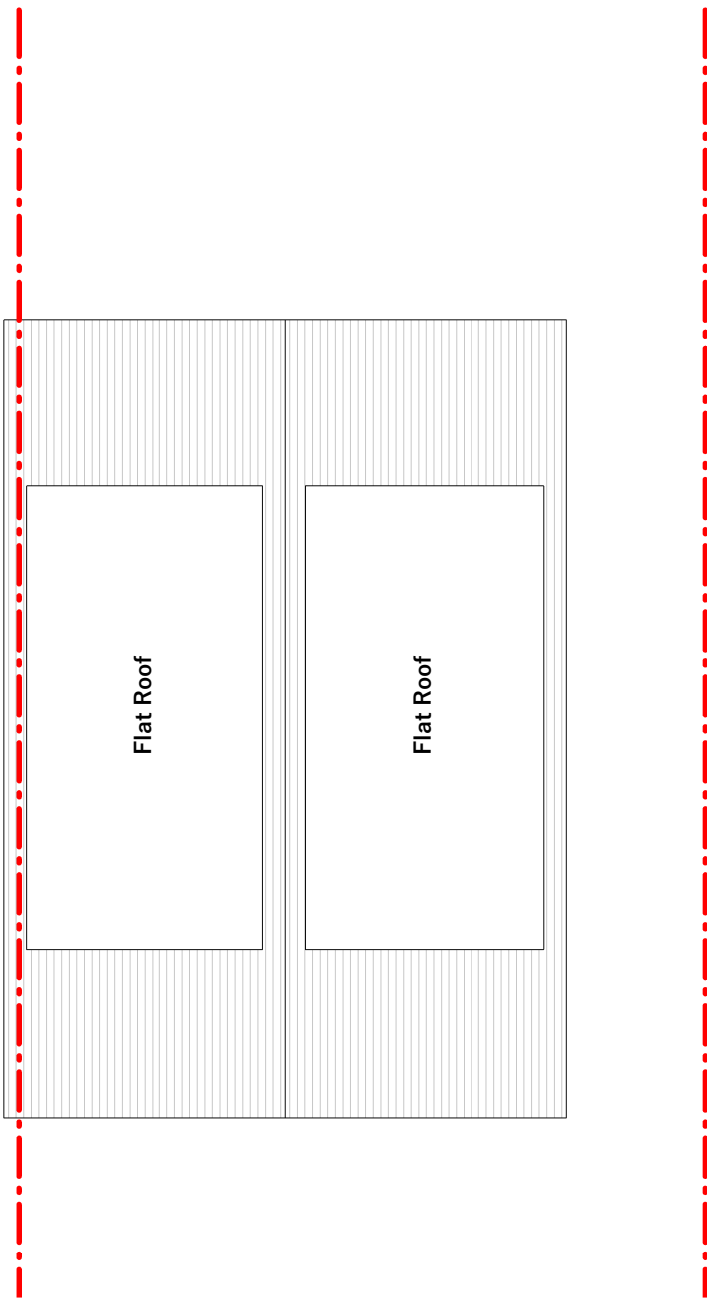


Existing Roof Plan

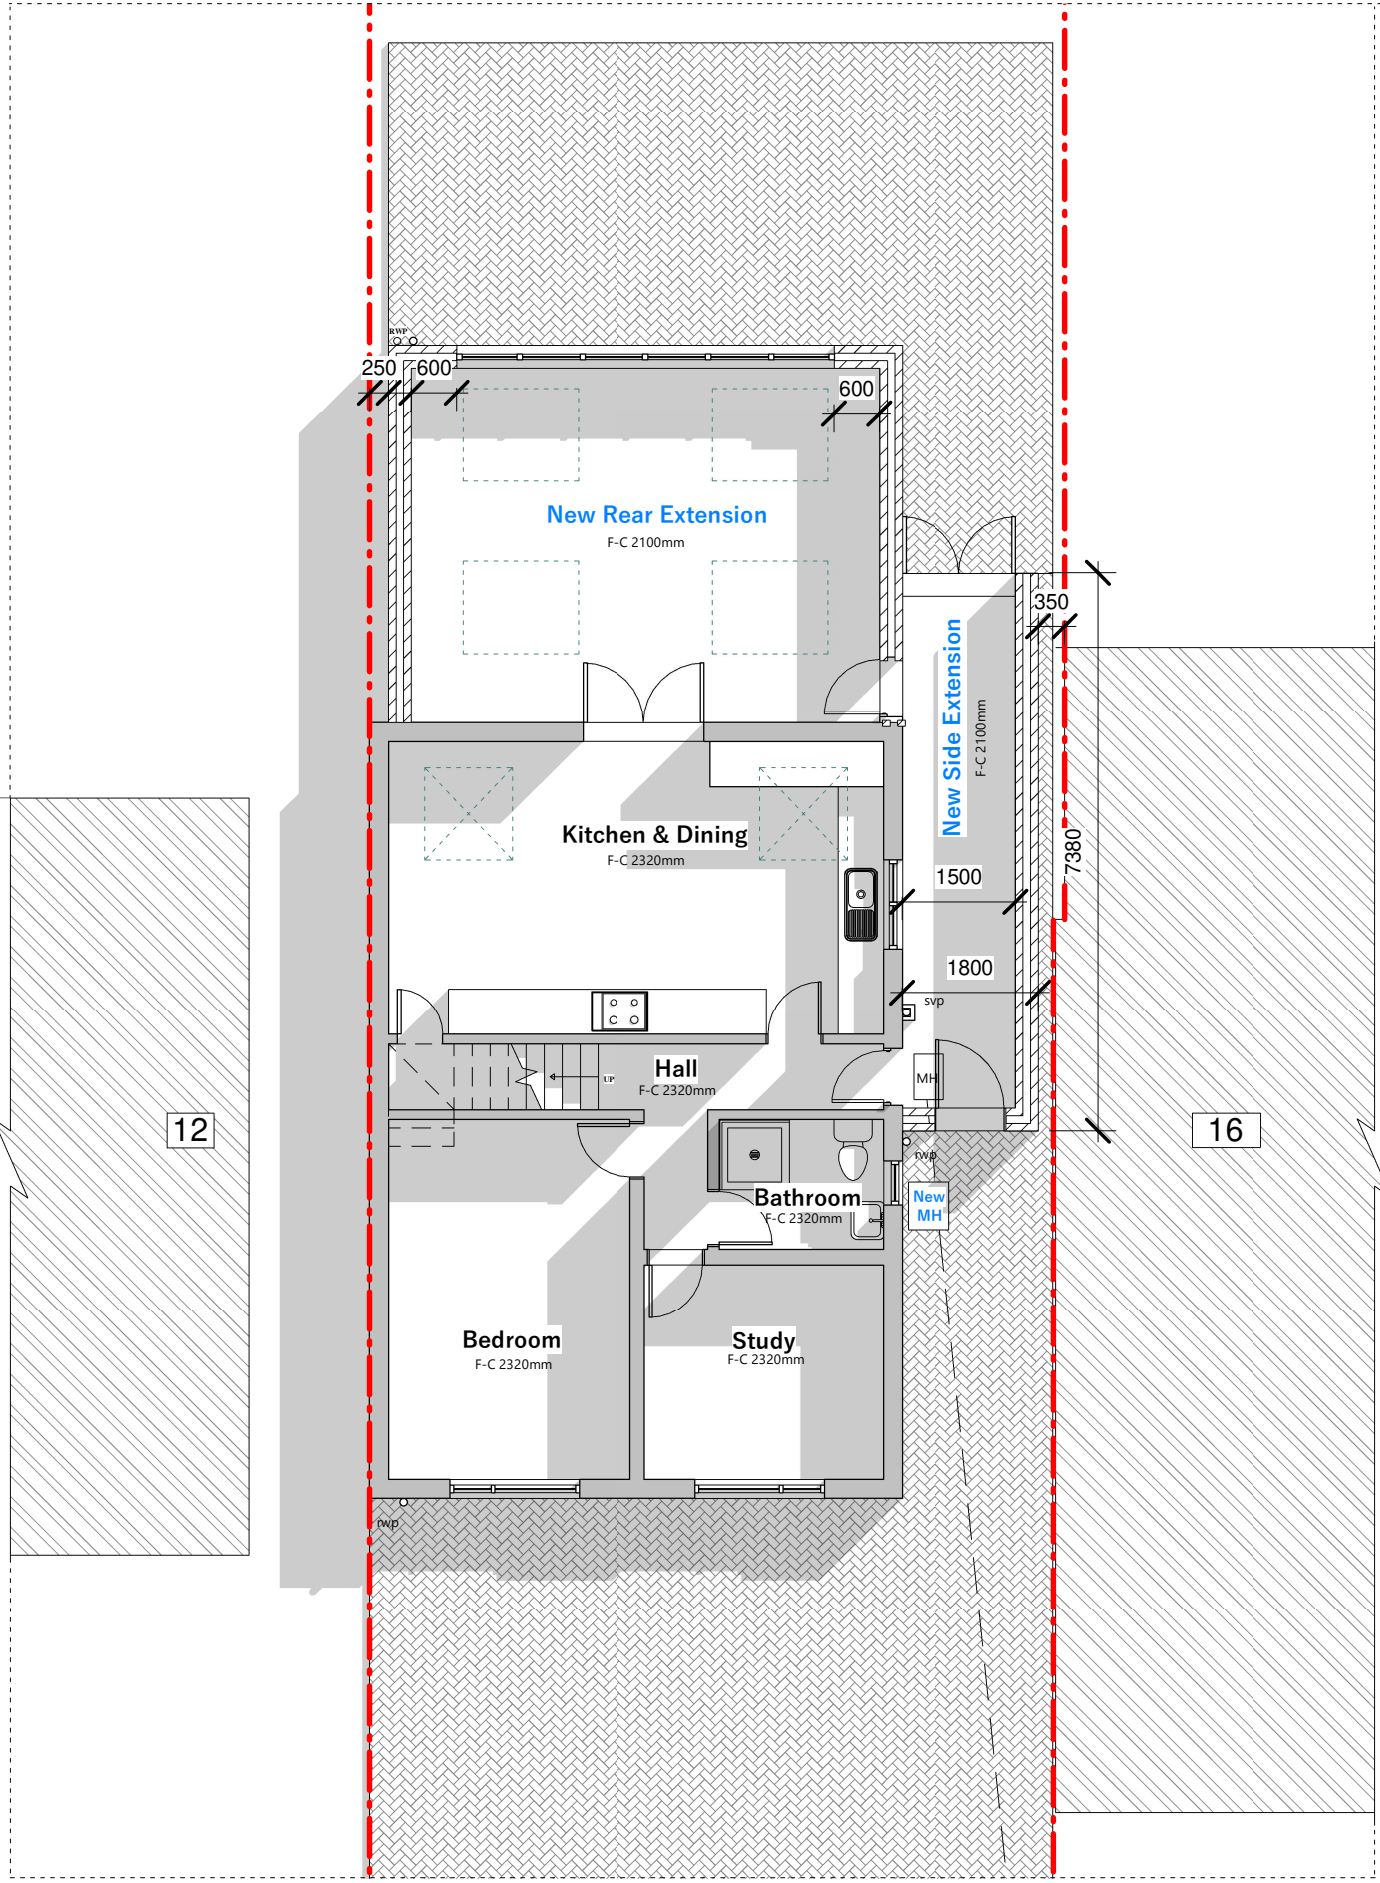

Proposed Ground Floor Plan

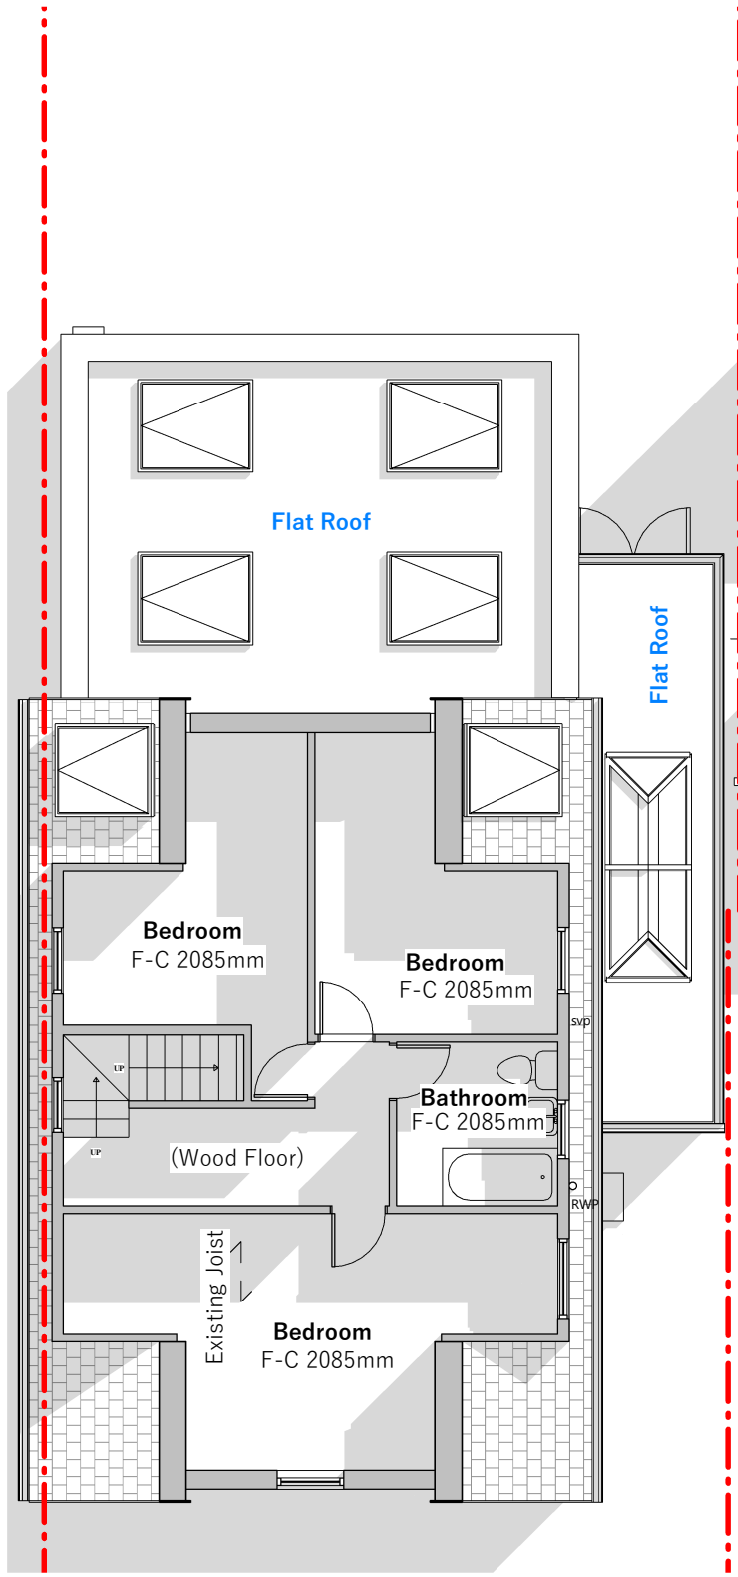


Proposed First Floor Plan

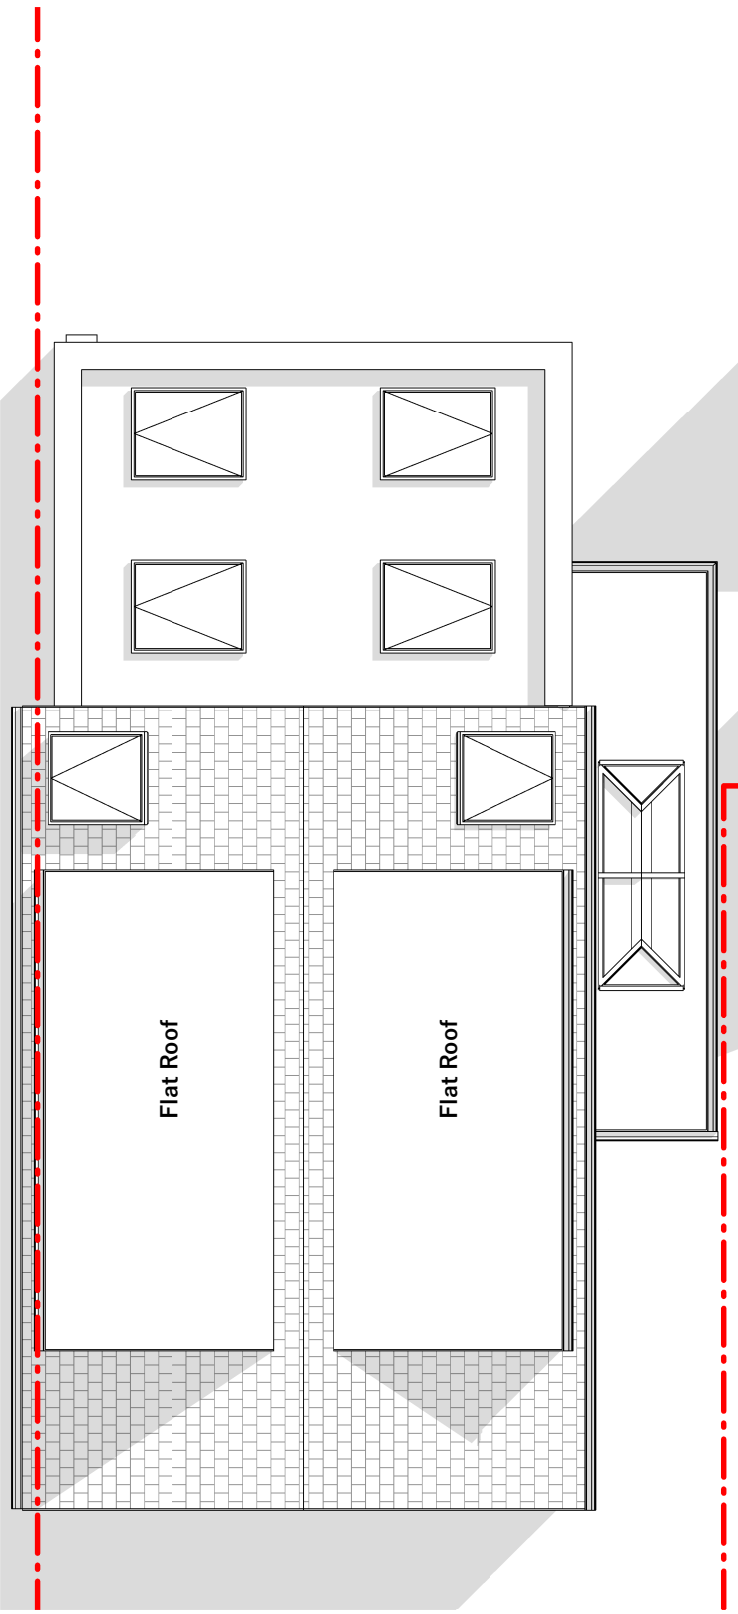


Proposed Roof Plan


Revision	No.	Description	Date

PROJECT: Proposed Single Storey Side/Rear Extension and all associated works		
ADDRESS: 14 Nicholls Avenue, Uxbridge, UB8 3JL		
CLIENT NAME: Mohammed Haji		
PROJECT STATUS: Planning		
SHEET NO: A 001	DRAWING TITLE: Proposed and Existing Floor Plans	
DESIGNED BY: Summit Architecture	DRAWN BY: CH/Selva/JAS	CHECKED BY: Summit Architecture
DATE: 20/04/2021	SCALE: As Indicated @ A1	

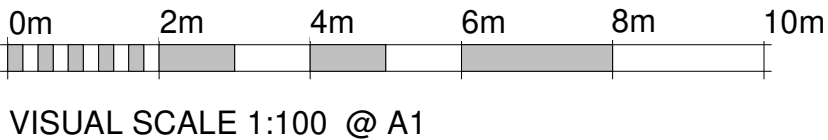


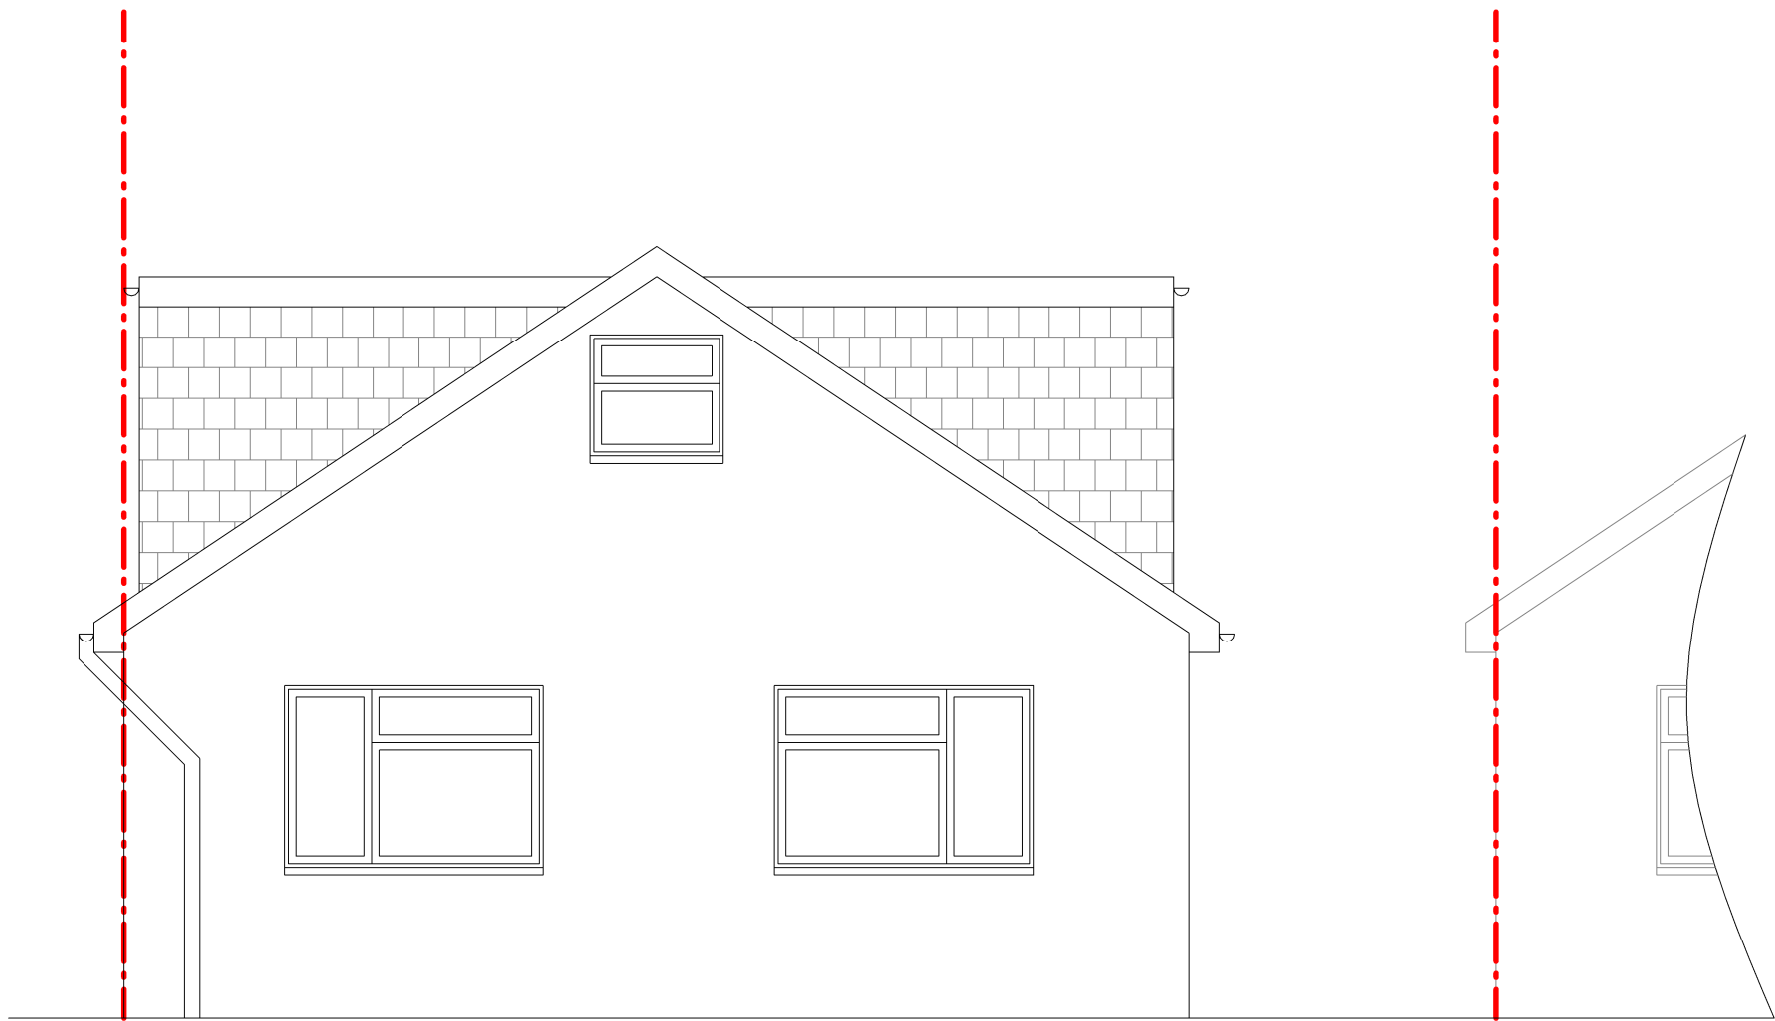


Existing Front Elevation (1:50)

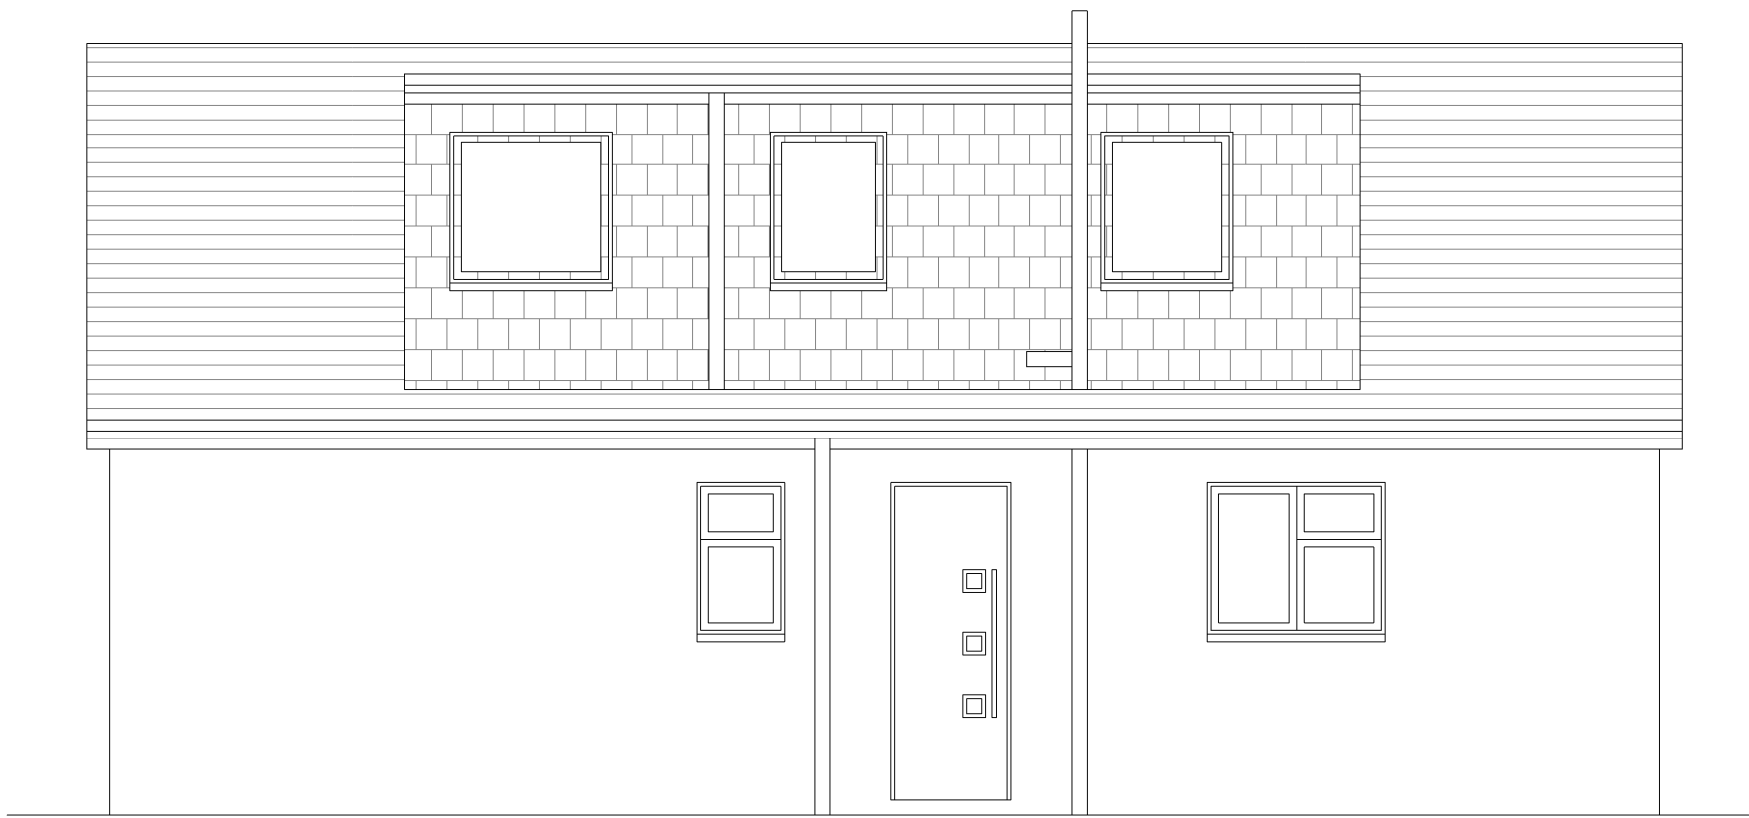


Existing Side Rear Elevation

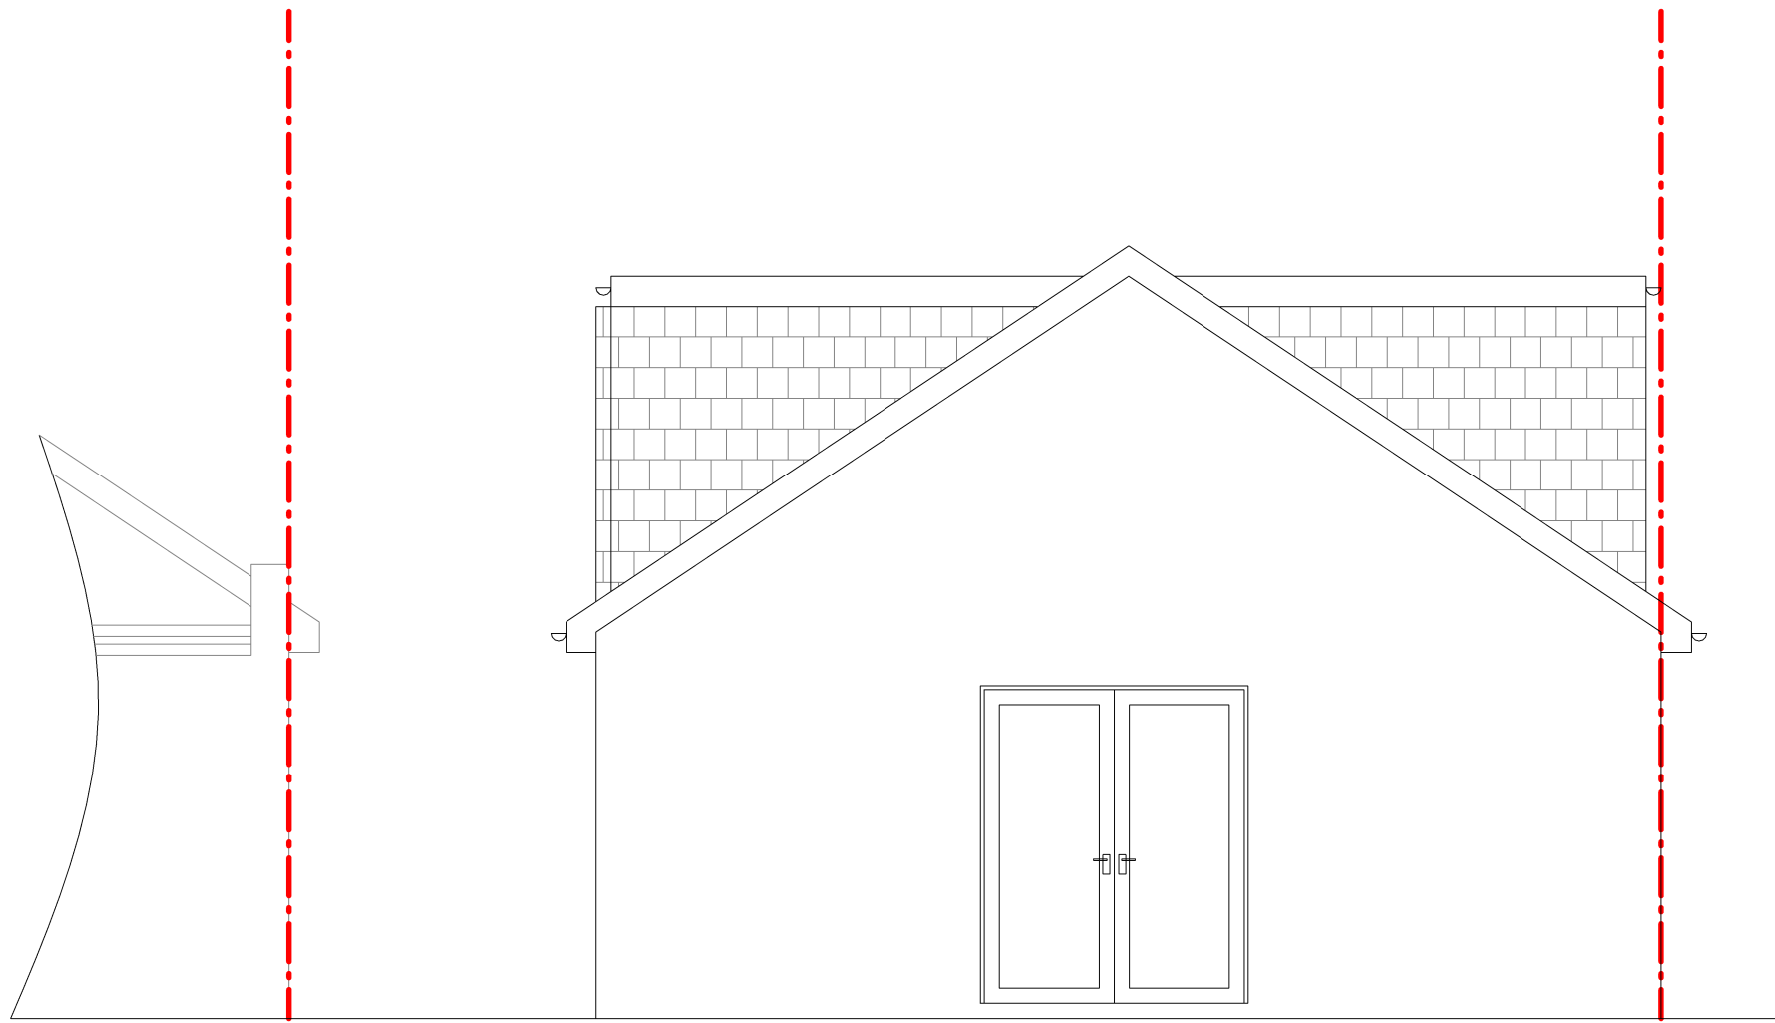

Existing Rear Elevation

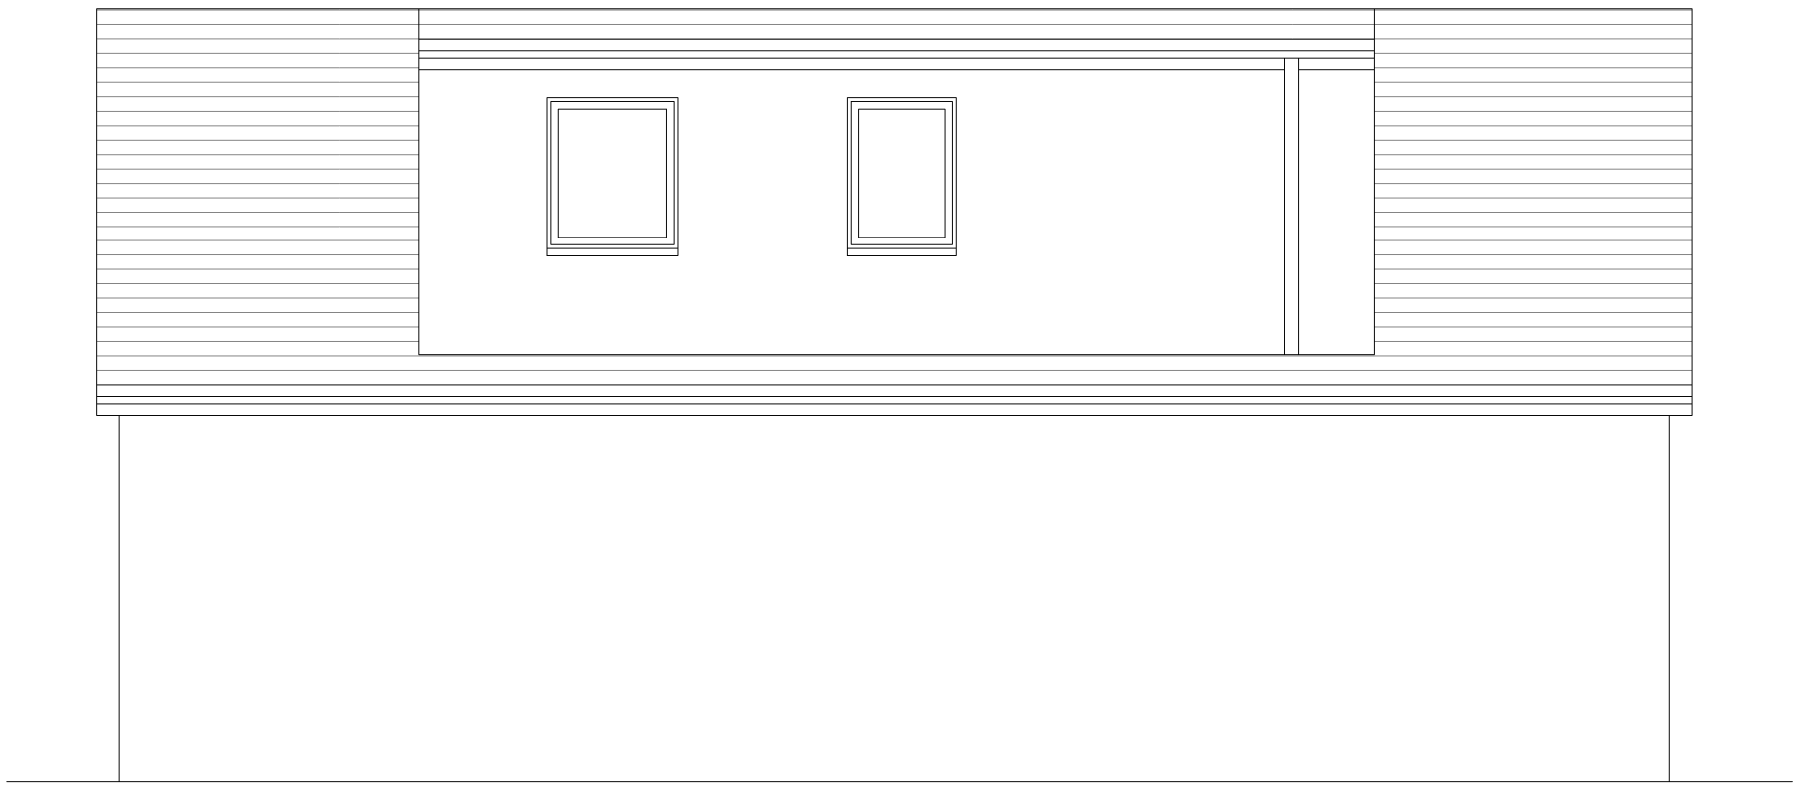

Existing Side Elevation

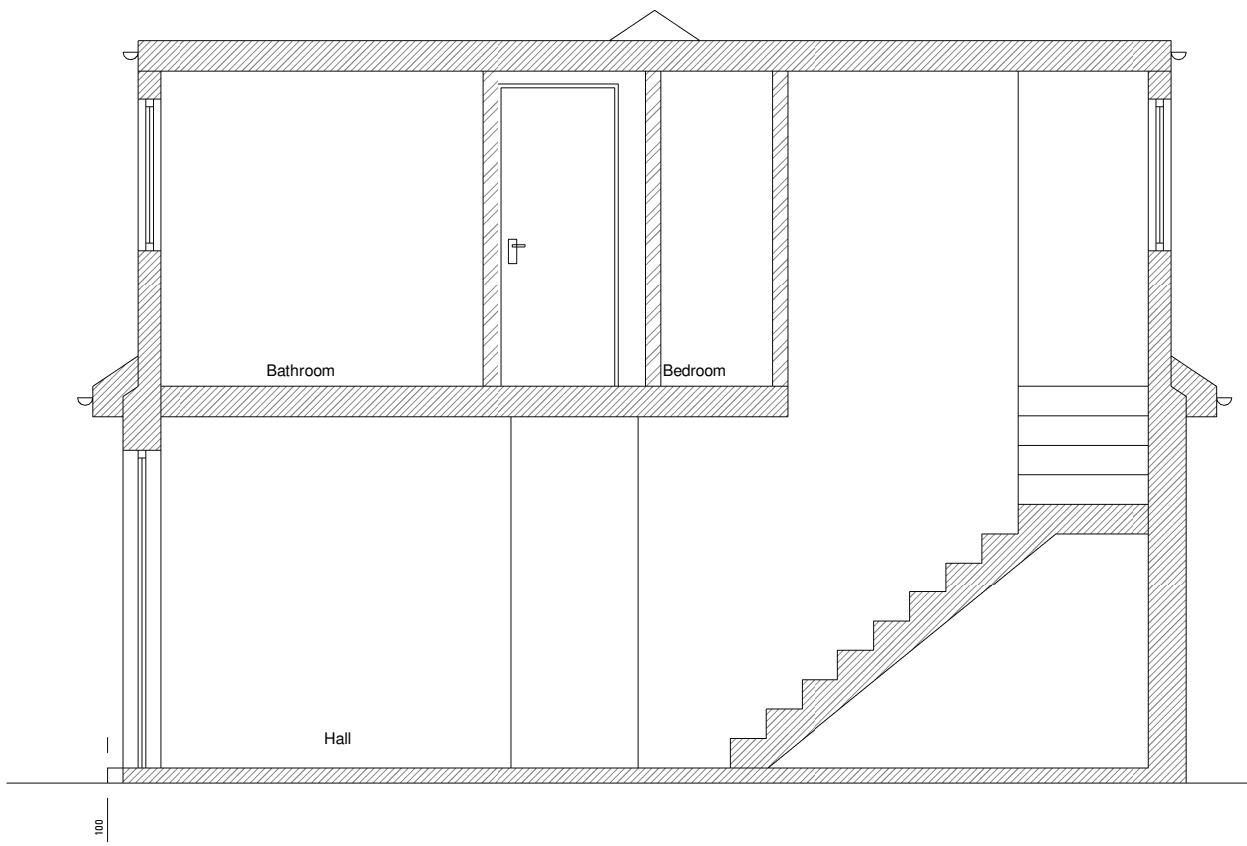

Existing Section AA



VISUAL SCALE 1:50 @ A1

--	--	--	--






Revision	No.	Description	Date

PROJECT Proposed Single Storey Side/Rear Extension and all associated works		
ADDRESS 14 Nicholls Avenue, Uxbridge, UB8 3JL		
CLIENT NAME Mohammed Haji		
PROJECT STATUS Planning		
SHEET N. A 002	DRAWING TITLE Existing Elevations	
DESIGNED BY: Summit Architecture	DRAWN BY: Selva	CHECKED BY: Summit Architecture
DATE: 22/06/2020	SCALE As Indicated @ A1	



SUMMIT
ARCHITECTURE

Info@summitarchitecture.co.uk | 020 3633 1351

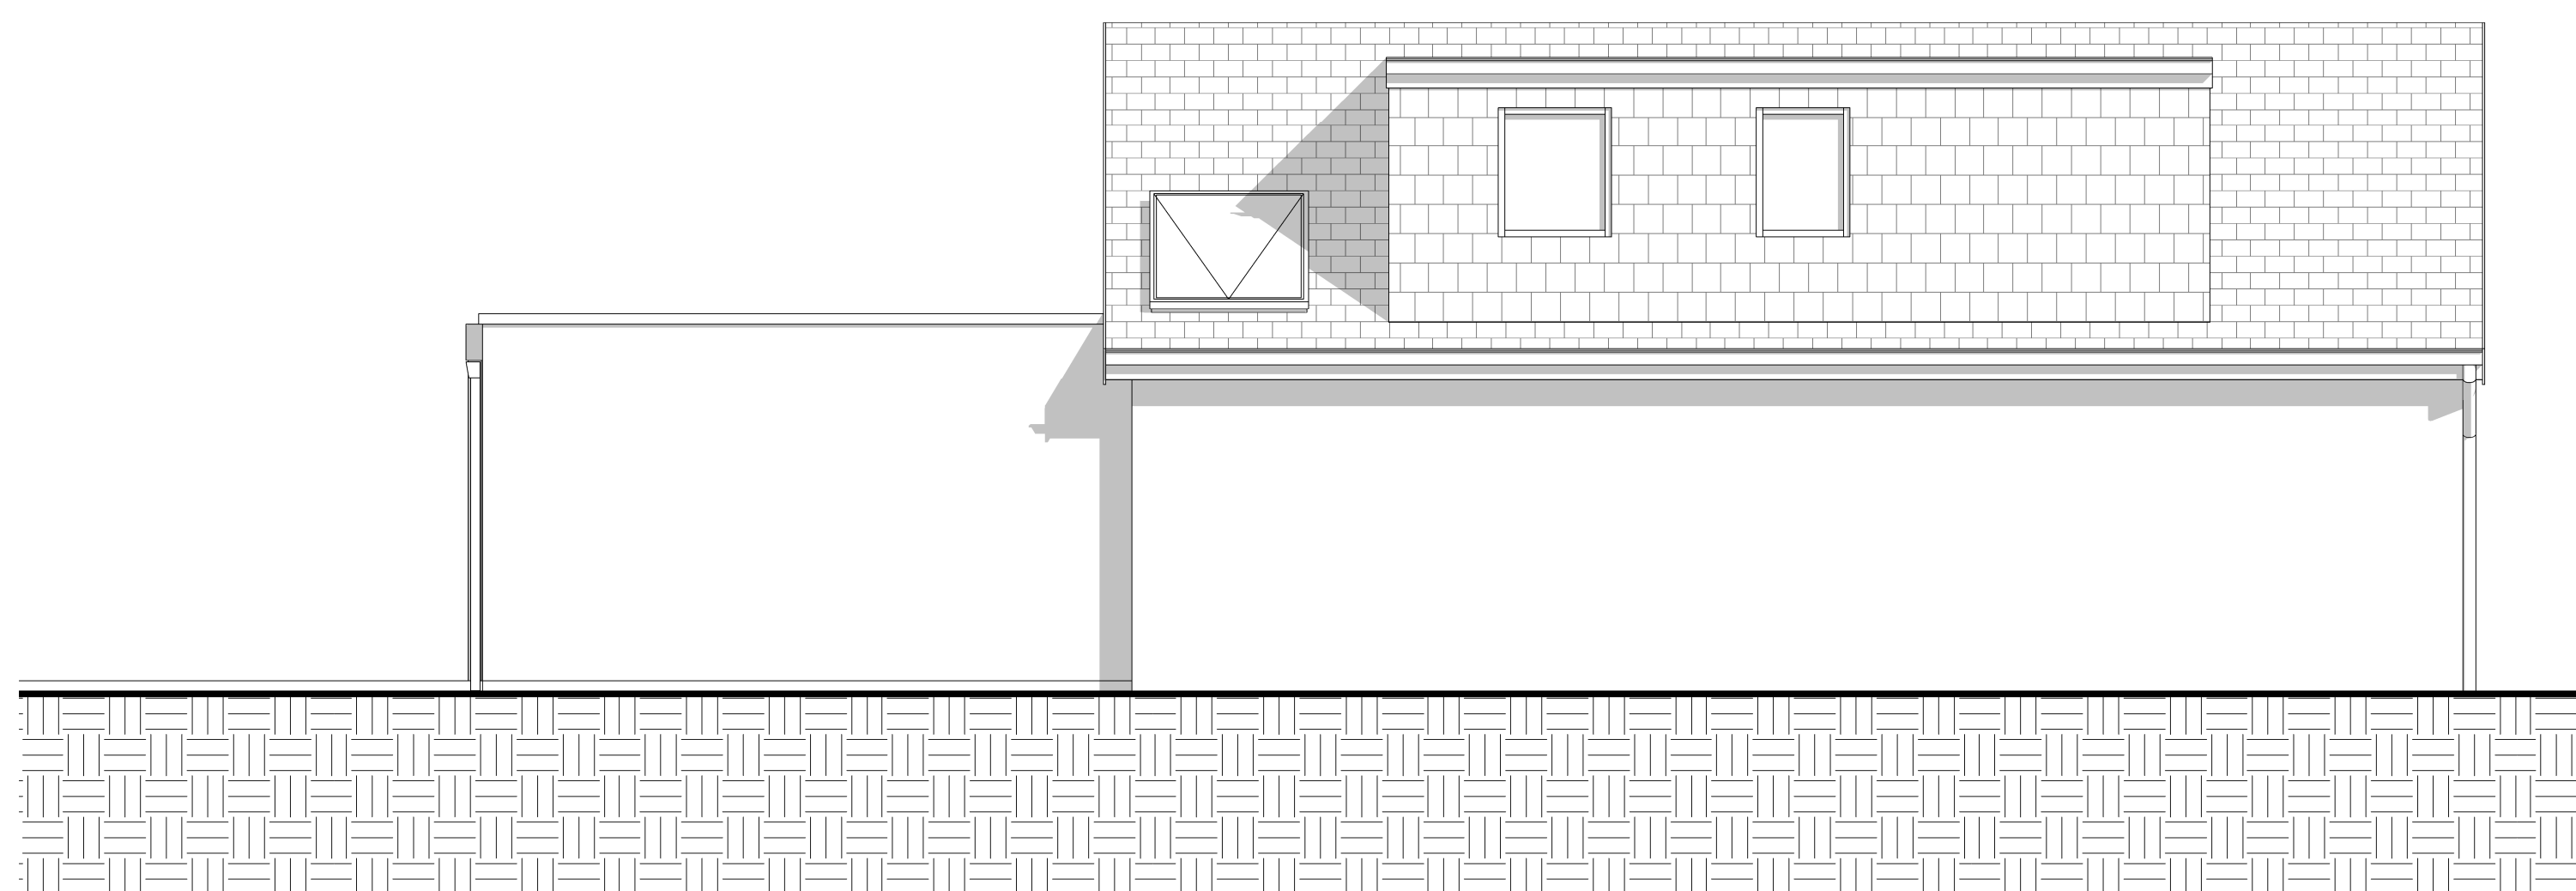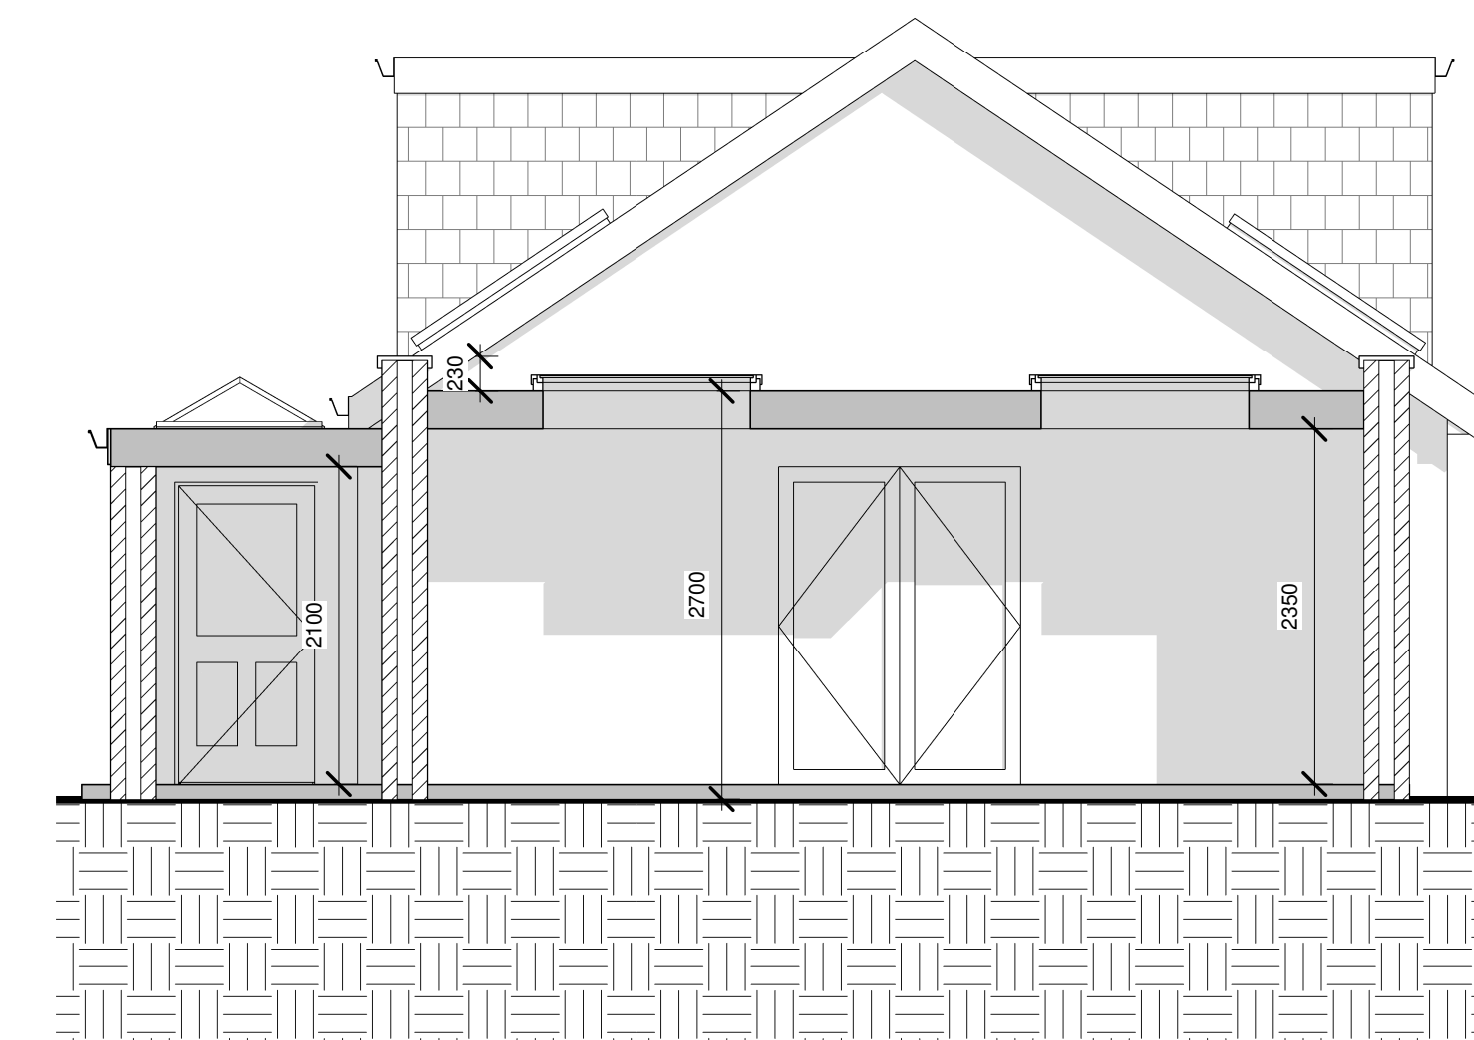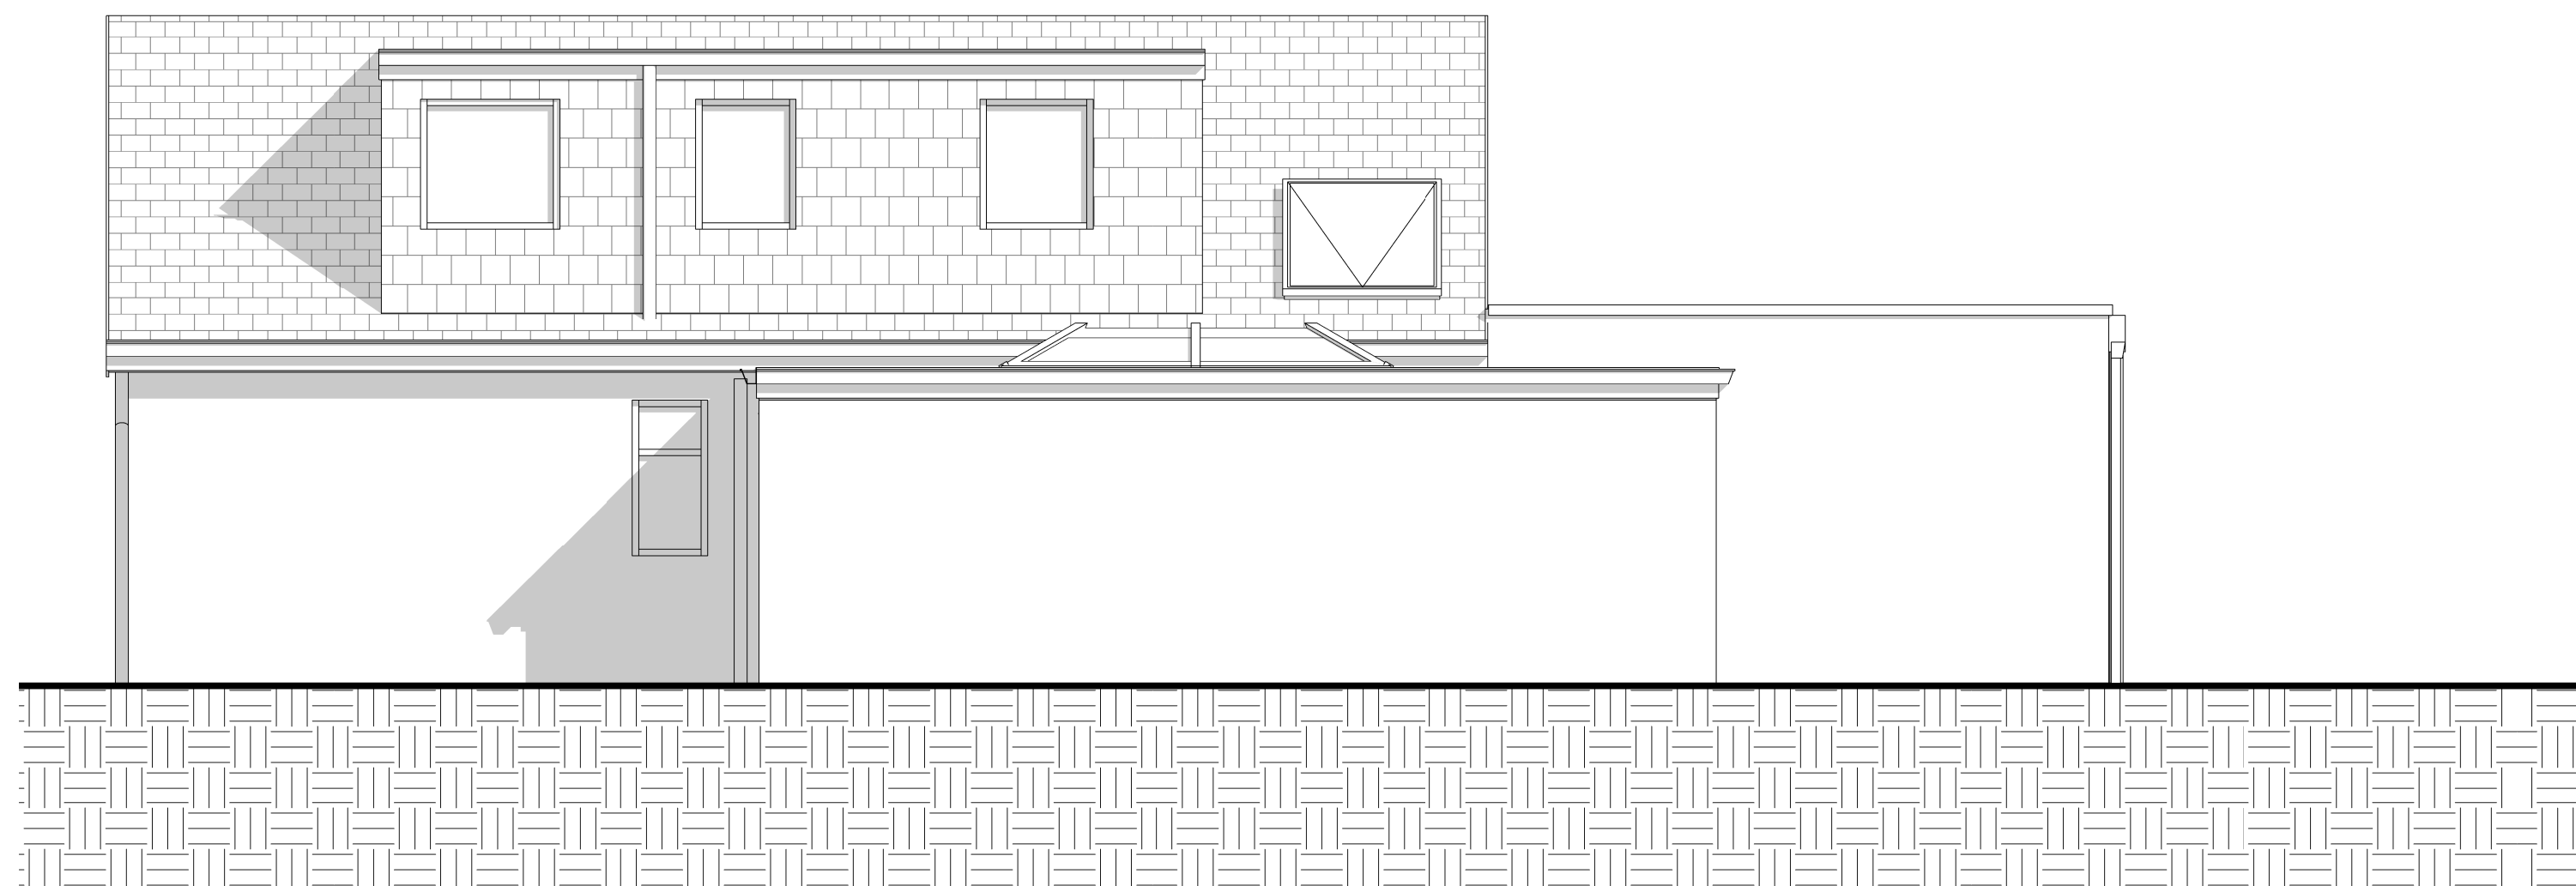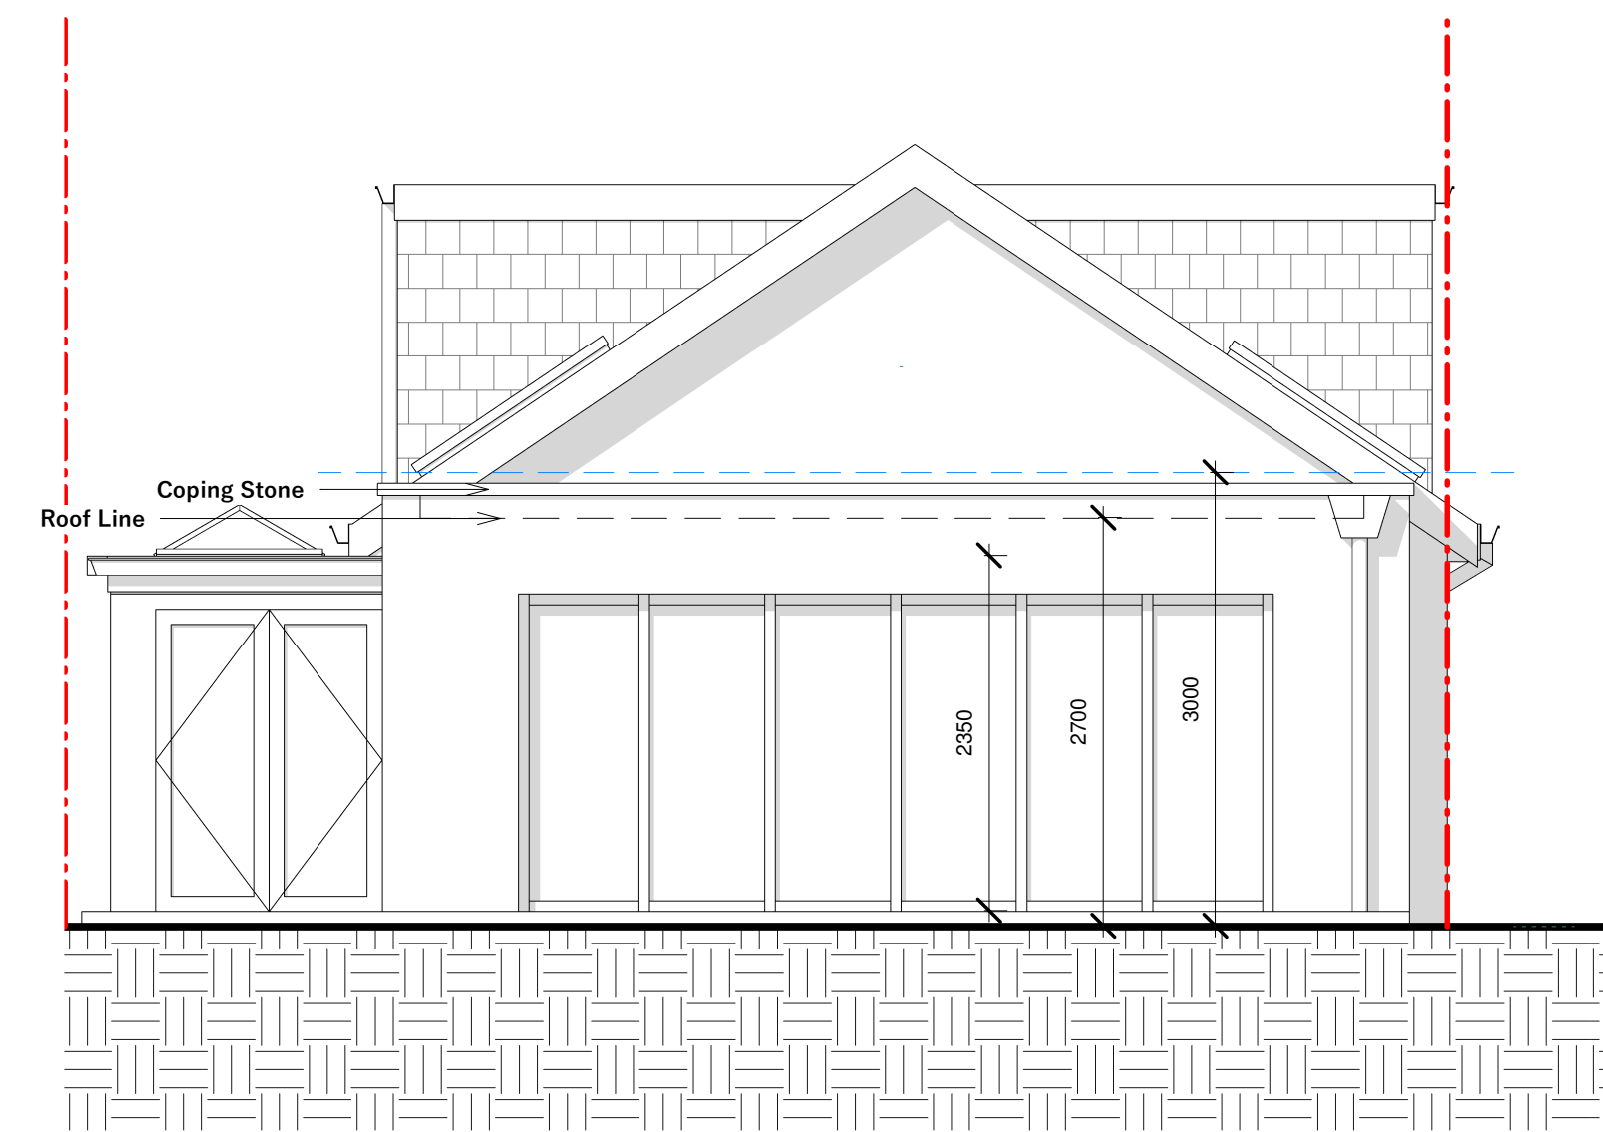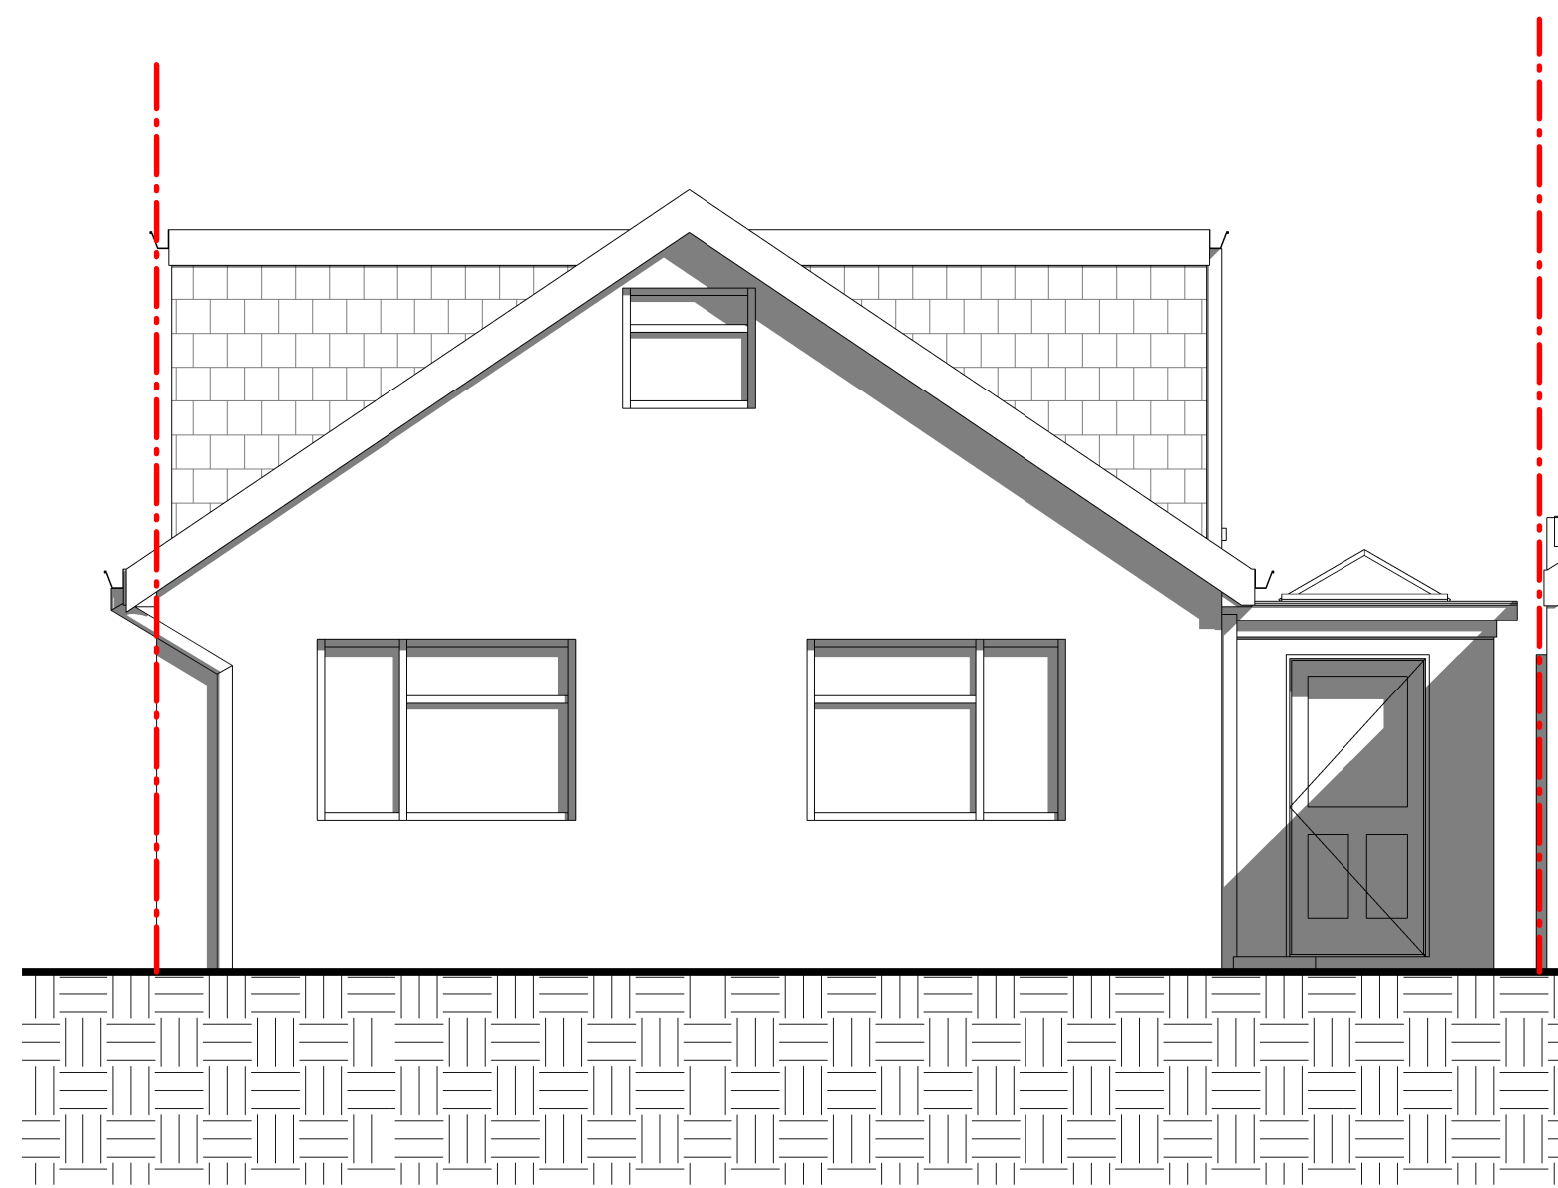

Revision	No.	Description	Date
----------	-----	-------------	------

PROJECT Proposed Single Storey Side/Rear Extension and all associated works			
ADDRESS 14 Nicholls Avenue, Uxbridge, UB8 3UL			
CLIENT NAME Mohammed Haggi			
PROJECT STATUS Planning			
SHEET N. A 003	DRAWING TITLE Proposed Elevations		
DESIGNED BY: Summit Architecture	DRAWN BY: CH/Selva/JAS		CHECKED BY: Summit Architecture
DATE: 20/04/2021		SCALE As Indicated @ A1	

