



0 1 2 3 4 5 6 7 8 9 10
SCALE 1:50

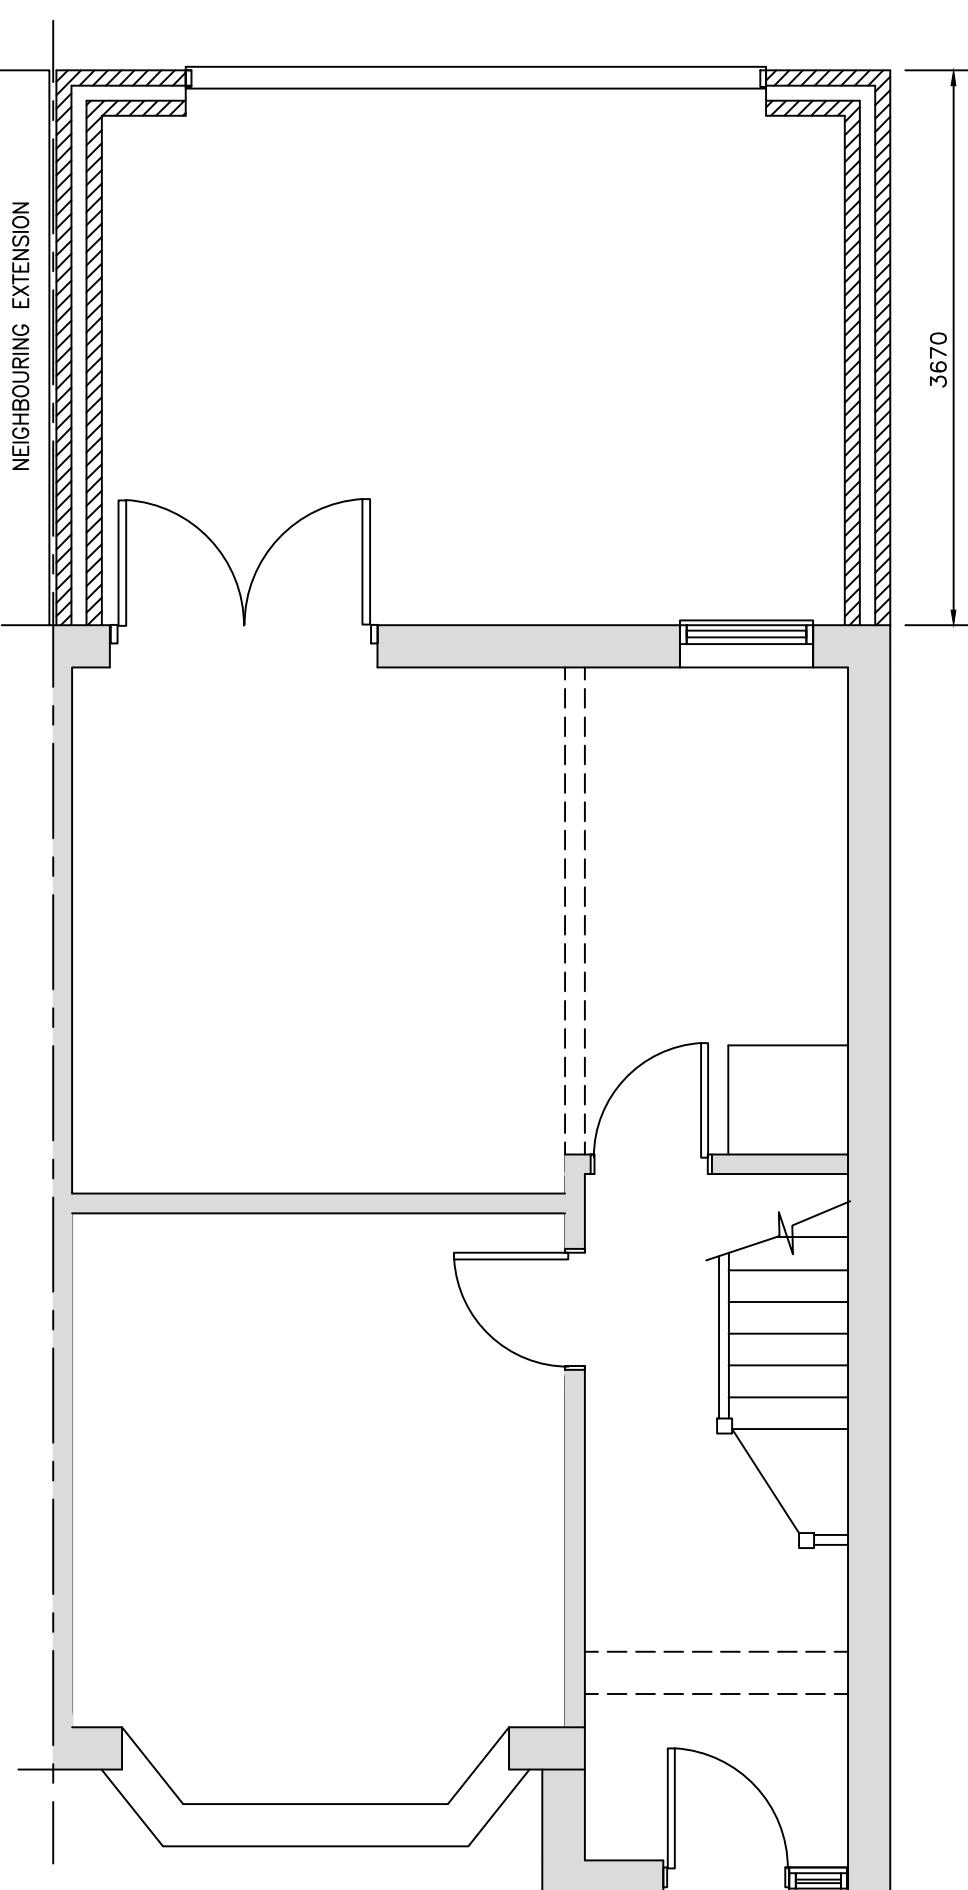

PROPOSED GROUND FLOOR PLAN

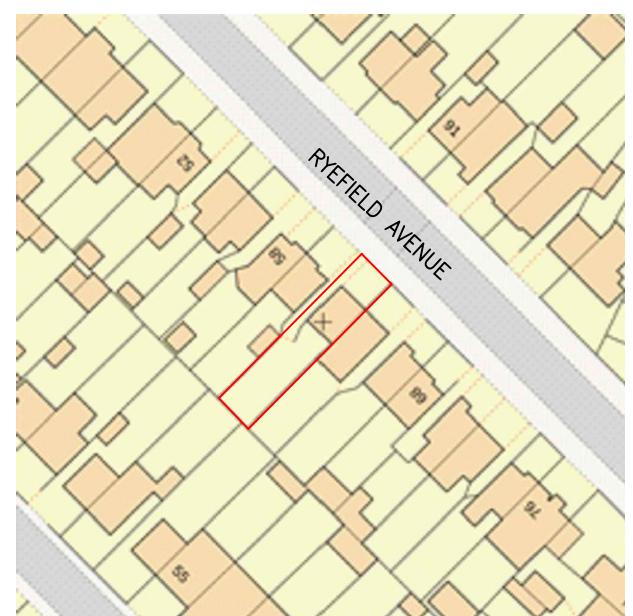

SITE LOCATION PLAN
1:1250

Rev	Description	Date
	AARON D'AUSTIN Architectural & Structural Services M007807 234 683	
	aaron@rbslondon.co.uk	
	This drawing is property of Mr Aaron D'Austin The information it contains is copyright and is not to be copied or used without prior permission.	
	Project 62 RYEFIELD AVENUE, UXBRIDGE, UB10 9BY	
	Drawing SINGLE STOREY REAR EXTENSION	
Drawn	KDA	Checked
Scale	A3 @ 1:50	Date JUNE 2024
Drg. No.	62RA/P01	Rev