




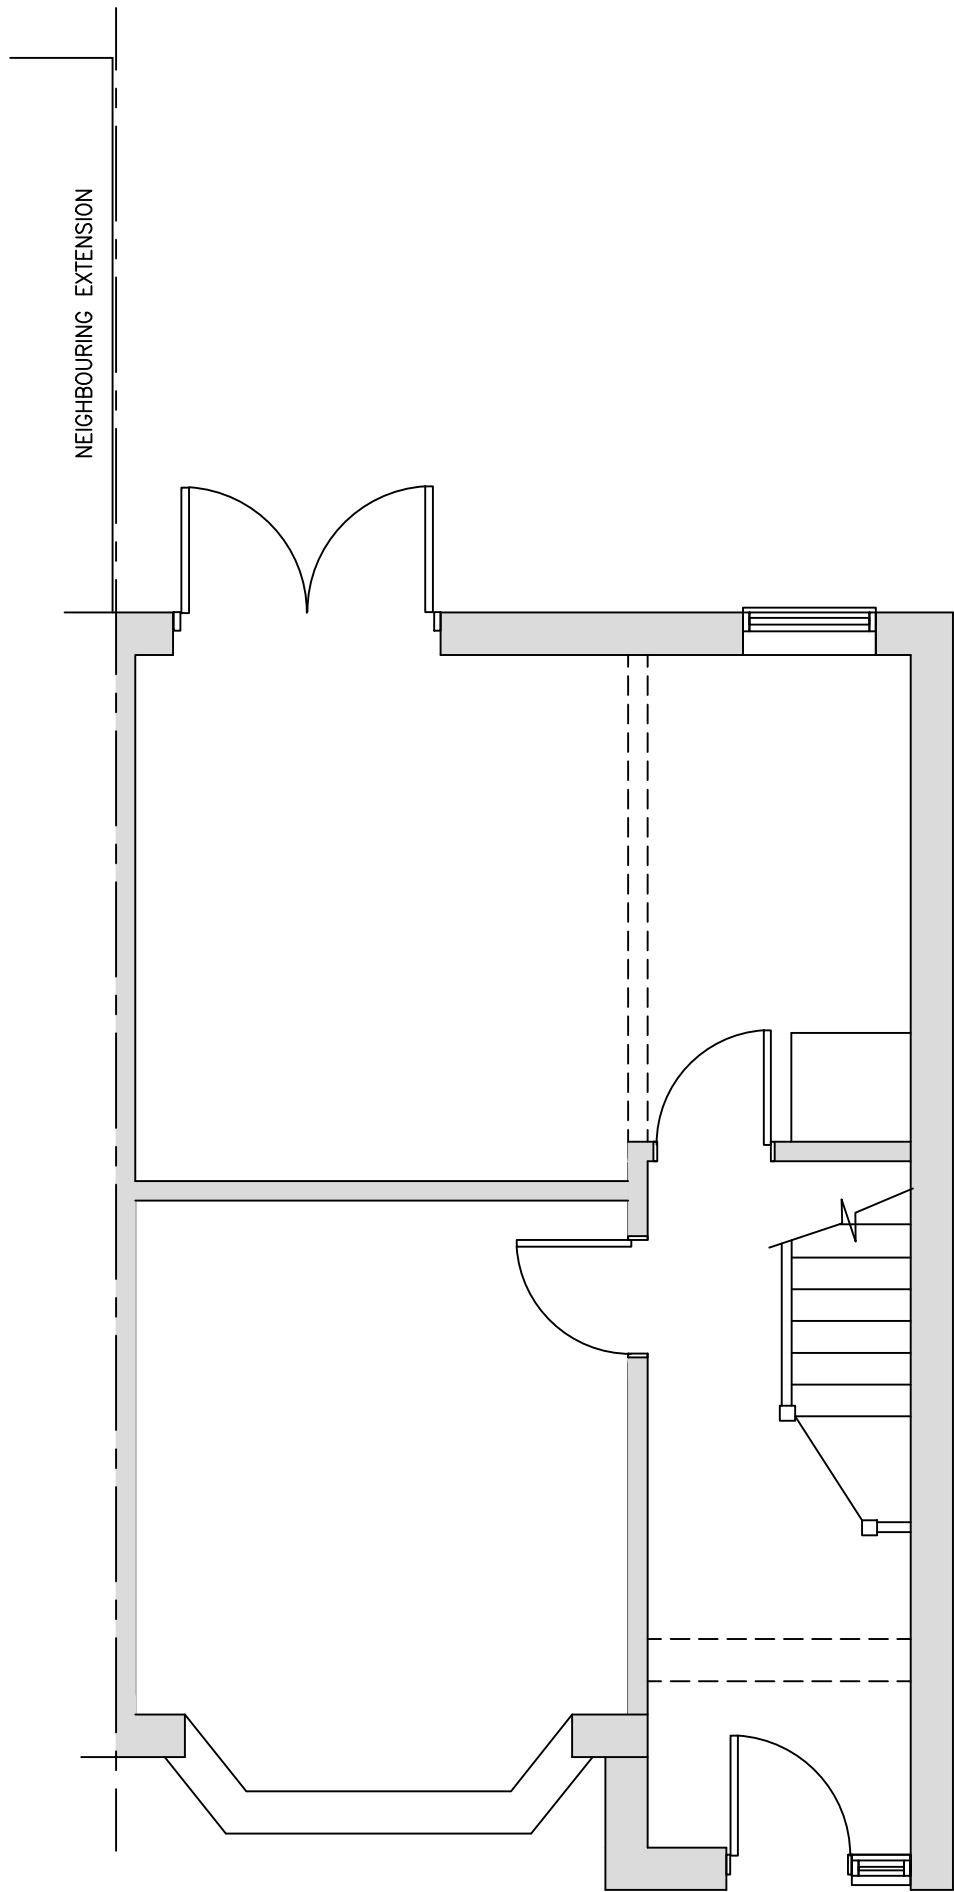

EXISTING GROUND FLOOR PLAN

 


PROPOSED GROUND FLOOR PLAN

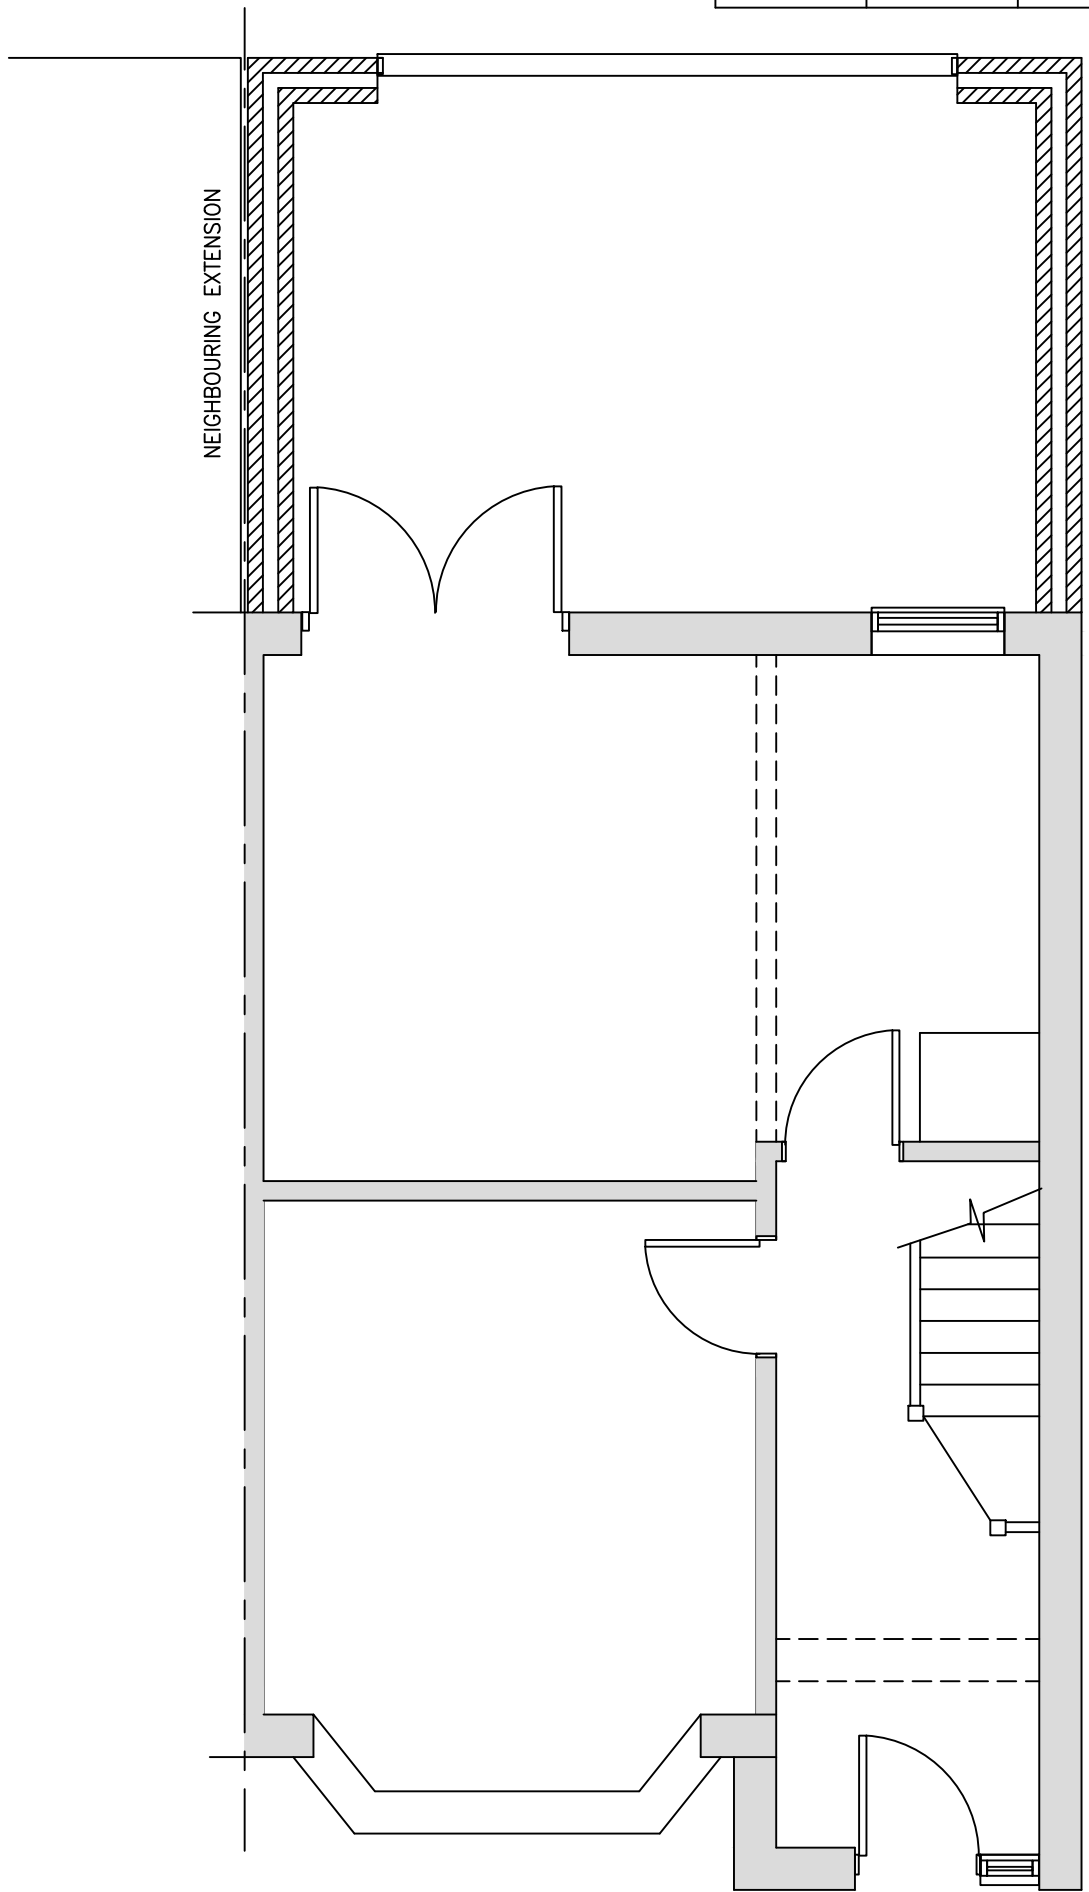


SITE LOCATION PLAN  
1:1250




EXISTING REAR ELEVATION  
1:100

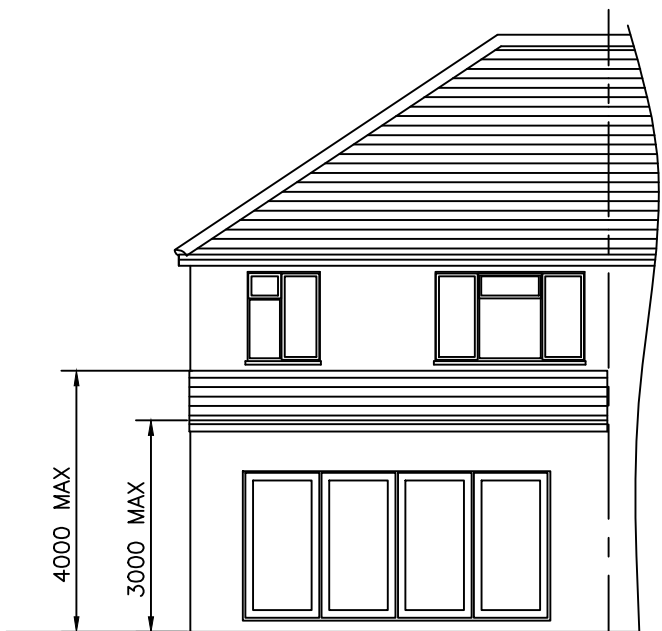

PROPOSED REAR ELEVATION  
1:100

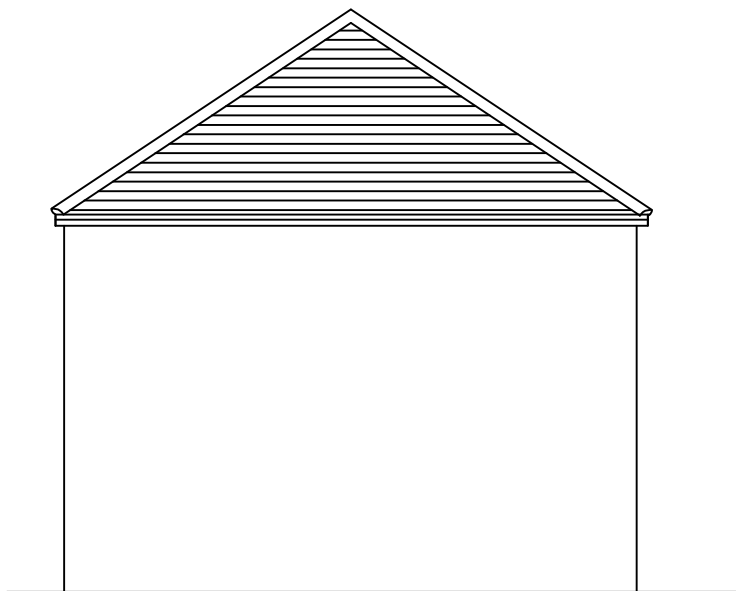

EXISTING SIDE ELEVATION  
1:100

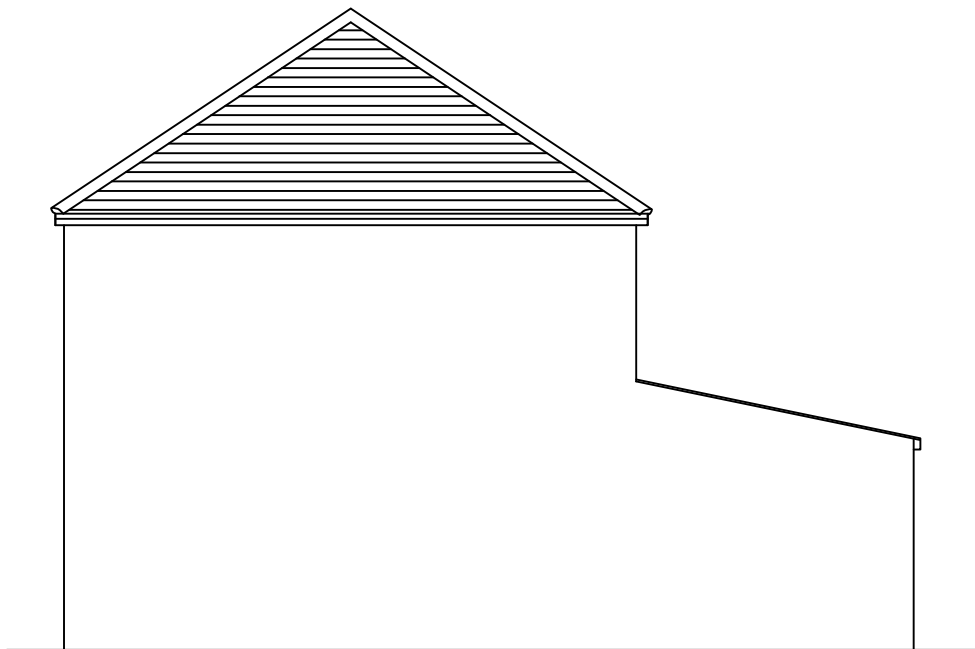

PROPOSED SIDE ELEVATION  
1:100

| Rev   | Description | Date                                           |
|---|-------------|------------------------------------------------|
| <div><div>AARON D'AUSTIN</div><div>Architectural &amp; Structural Services</div><div>M07/007 234 003</div><div>aaron@rbslondon.co.uk</div><div><div>This drawing is property of Mr Aaron D'Austin</div><div>The information it contains is copyright and is not to be copied or used without prior permission.</div></div></div> |             |                                                |
| <div><div>Project</div><div>62 RYEFIELD AVENUE,<br/>UXBRIDGE,<br/>UB10 9BY</div></div>   |             |                                                |
| <div><div>Drawing</div><div>SINGLE STOREY REAR EXTENSION</div></div>   |             |                                                |
| <div><div>Drawn</div><div>KDA</div></div>   |             | <div><div>Checked</div></div>                  |
| <div><div>Scale</div><div>A3 @ 1:50</div></div>   |             | <div><div>Date</div><div>JUNE 2024</div></div> |
| <div><div>Drg. No.</div><div>62RA/P02</div></div>   |             | <div><div>Rev</div></div>                      |