


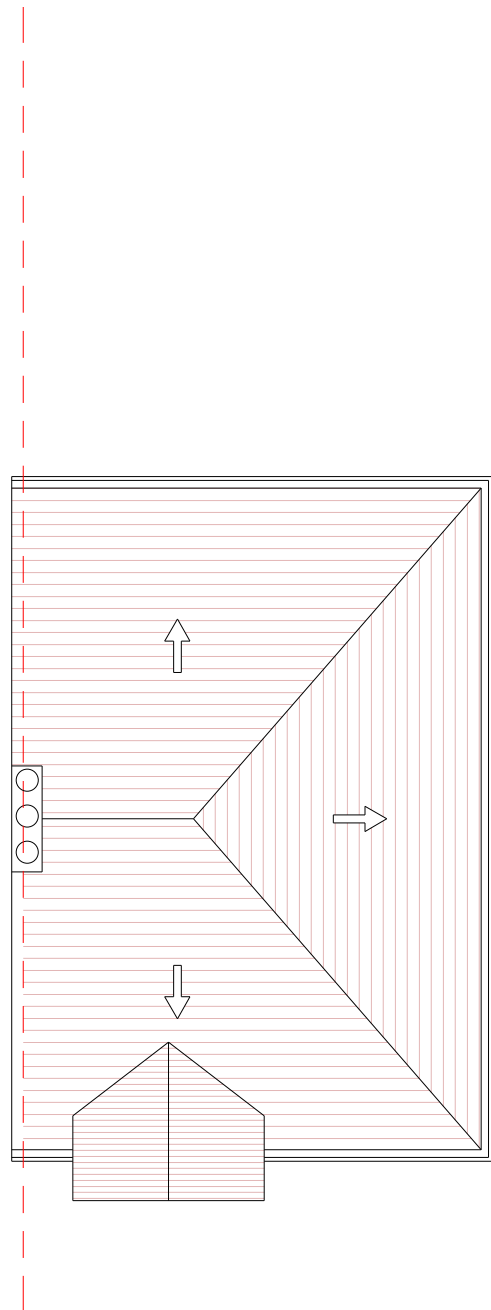

EXISTING ROOF PLAN
SCALE: 1:100

CONSULTANTS:




PLANSING

info@plansing.co.uk
+44(0) 330 133 9001

North Direction:



SCALE

 

Date:

07-04-2024

SCALE:

1-100@A3

Client Name and Address:

Dhruve,
16 Chalfont Road, Hayes,
Middlesex, UB3 3BU

Project Description:

REAR EXTENSION

Drawing Title:

PLANNING

DRAWING HISTORY

DATE	REV#	DESCRIPTION

	STRUCTURE TO BE DEMOLISHED
	EXISTING STRUCTURE
	PROPOSED STRUCTURE
	PROPOSED DOOR & WINDOW

Consultant's Stamp:

PLANSING

Sheet Title:

ROOF PLAN

Sheet No.

A-003

Drawn by:

Z-A

Checked by:

A-Z