

CONSULTANTS:




PLANSING

info@plansing.co.uk  
+44(0) 330 133 9001

North Direction:



SCALE

 

Date:

07-04-2024

SCALE:

1-100@A3

Client Name and Address:

Dhruve,  
16 Chalfont Road, Hayes,  
Middlesex, UB3 3BU

Project Description:

REAR EXTENSION

Drawing Title:

PLANNING

DRAWING HISTORY

DATE	REV#	DESCRIPTION

STRUCTURE TO BE DEMOLISHED

EXISTING STRUCTURE

PROPOSED STRUCTURE

PROPOSED DOOR & WINDOW


Consultant's Stamp:

PLANSING

Sheet Title: FLOOR PLAN

Sheet No. A-009

Drawn by: Z-A Checked by: A-Z

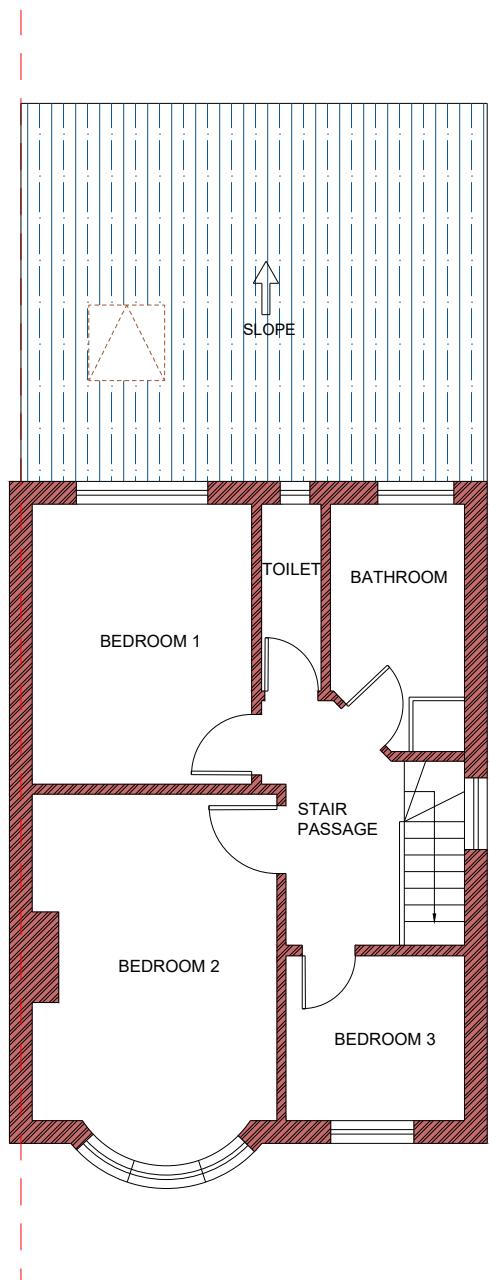

PROPOSED FIRST FLOOR PLAN

SCALE: 1:100