

CONSULTANTS:




PLANSING

info@plansing.co.uk
+44(0) 330 133 9001

North Direction:



SCALE

 

Date:

07-04-2024

SCALE:

1-100@A3

Client Name and Address:

Dhruve,
16 Chalfont Road, Hayes,
Middlesex, UB3 3BU

Project Description:


REAR EXTENSION

Drawing Title:

PLANNING

DRAWING HISTORY

DATE	REV#	DESCRIPTION

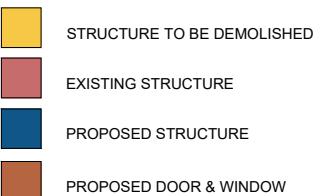


Consultant's Stamp:

PLANSING

Sheet Title: ELEVATION

Sheet No. A-012

Drawn by: Z-A Checked by: A-Z

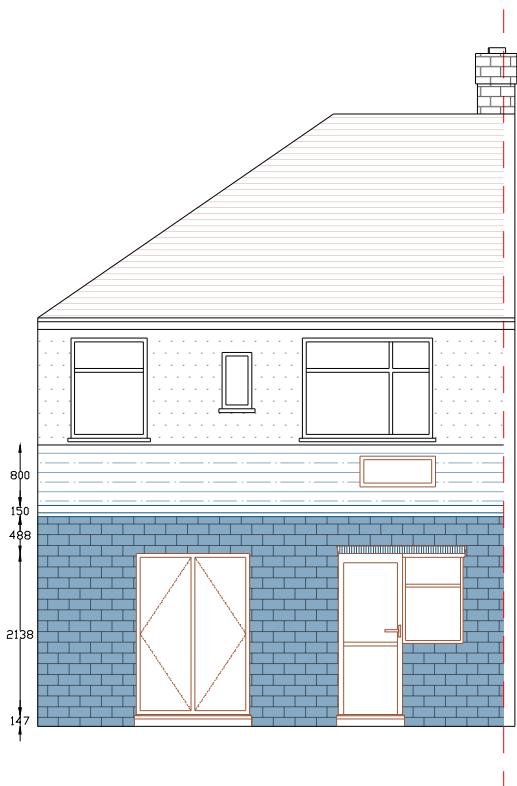

PROPOSED REAR ELEVATION

SCALE: 1:100