


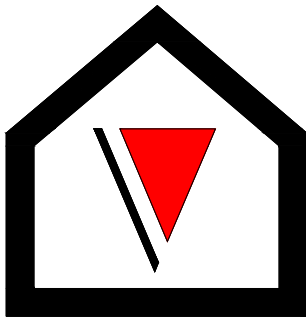

**V - Design**

Website: V-Design CAD Services Ltd  
Email Address: info@vdesigncad.co.uk

IMPORTANT NOTES:

Dimensions to be verified on site  
DO NOT SCALE FROM THIS DRAWING.  
Any areas indicated on this drawing are for guidance only.  
No responsibility is taken for their accuracy.

This drawing is the property of **V-DESIGN CAD Services Ltd** Copyright is reserved by them and the drawing is issued on the condition that it is not copied, reproduced, retained or disclosed to any unauthorized person, either wholly or in part without the consent in writing of **V-DESIGN CAD Services Ltd**

Email: vishal.p@vdesigncad.co.uk Mobile: 07971083395

PROJECT:

88 St Clements Close,  
Uxbridge,  
UB8 3ST

LEGENDS:

| EXISTING:     | PROPOSED:     |
|---------------|---------------|
| Existing Wall | Proposed Wall |
| Internal Wall | Internal Wall |
| Site Boundary | Site Boundary |
| Windows       | Windows       |
| Doors         | Doors         |

Drawing Title:



Block and Location Plans

Scale: 1:500, 1:1250    Paper Size: A3


REVISION/ COMMENTS :

| No: | Comments: | Date: |
|-----|-----------|-------|
|     |           |       |
|     |           |       |
|     |           |       |
|     |           |       |
|     |           |       |


Drawn By: VG  
Job Ref: 24068  
Date: July-2024  
Drawing No. PL - 01

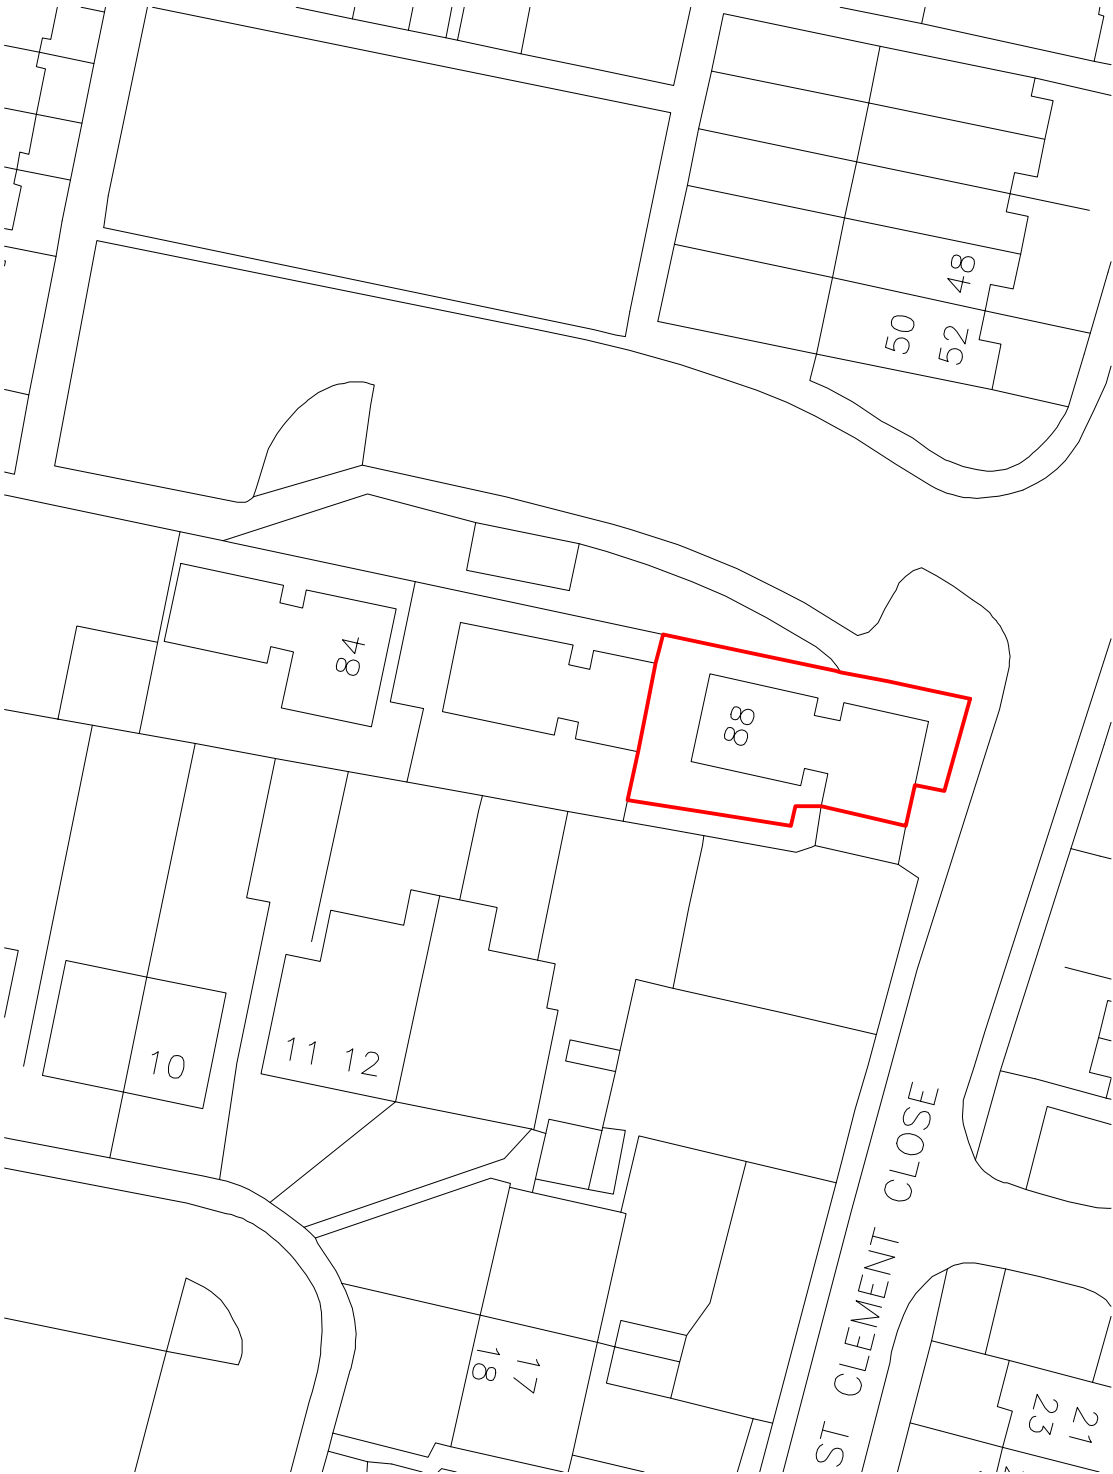 


Block Plan

 

Site Location

 

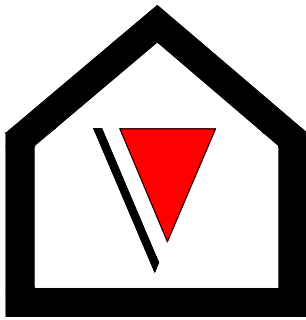

**V - Design**

Company: V-Design CAD Servies Ltd  
Website: [www.vdesigncad.co.uk](http://www.vdesigncad.co.uk)  
Email Address: [info@vdesigncad.co.uk](mailto:info@vdesigncad.co.uk)  
Tel : +44 20 3488 4890  
Mobile: +44 7312015617

**IMPORTANT NOTES:**

Dimensions to be verified on site  
DO NOT SCALE FROM THIS DRAWING.  
Any areas indicated on this drawing are for guidance only.  
No responsibility is taken for their accuracy.

This drawing is the property of **V-DESIGN CAD Services Ltd** Copyright is reserved by them and the drawing is issued on the condition that it is not copied, reproduced, retained or disclosed to any unauthorized person, either wholly or in part without the consent in writing of **V-DESIGN CAD Services Ltd**

88 St Clements Close,  
Uxbridge,  
UB8 3ST


**LEGENDS:**

| EXISTING:     | PROPOSED:     |
|---------------|---------------|
| Existing Wall | Cavity Wall   |
| Internal Wall | Internal Wall |
| Site Boundary | Site Boundary |
| Windows       | Windows       |
| Doors         | Doors         |



|                                  |                |
|----------------------------------|----------------|
| Drawing Title:                   |                |
| Existing and Proposed Floor Plan |                |
| Scale: 1:100,1:50                | Paper Size: A3 |

| REVISION/ COMMENTS : |           |       |
|----------------------|-----------|-------|
| No:                  | Comments: | Date: |
|                      |           |       |
|                      |           |       |
|             |           |
|-------------|-----------|
| Drawn By:   | VG        |
| Job Ref:    | 24068     |
| Date:       | July-2024 |
| Drawing No. | PL - 02   |

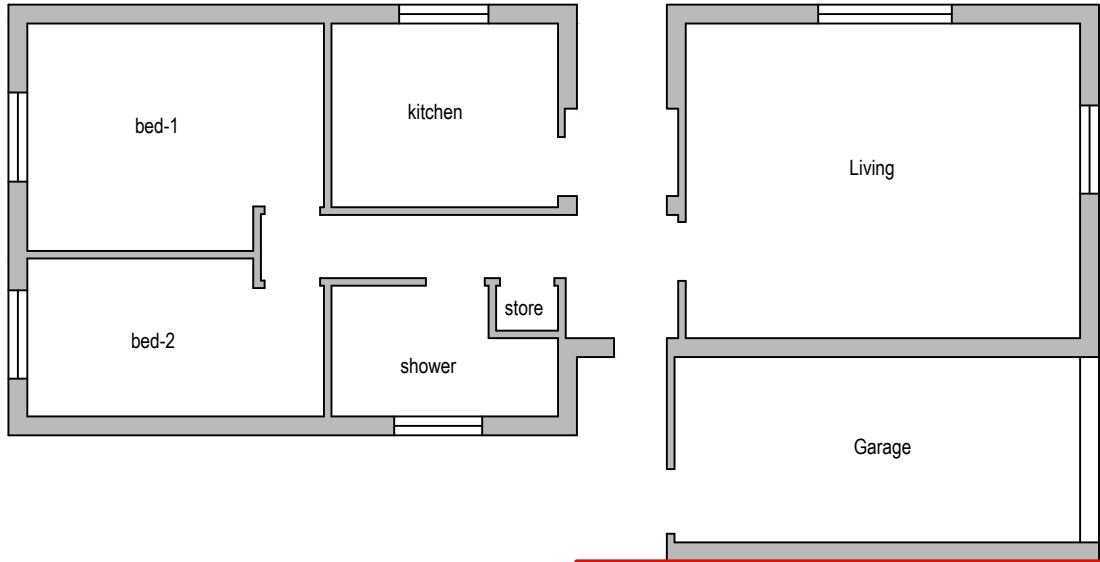


**Existing Floor Plan**

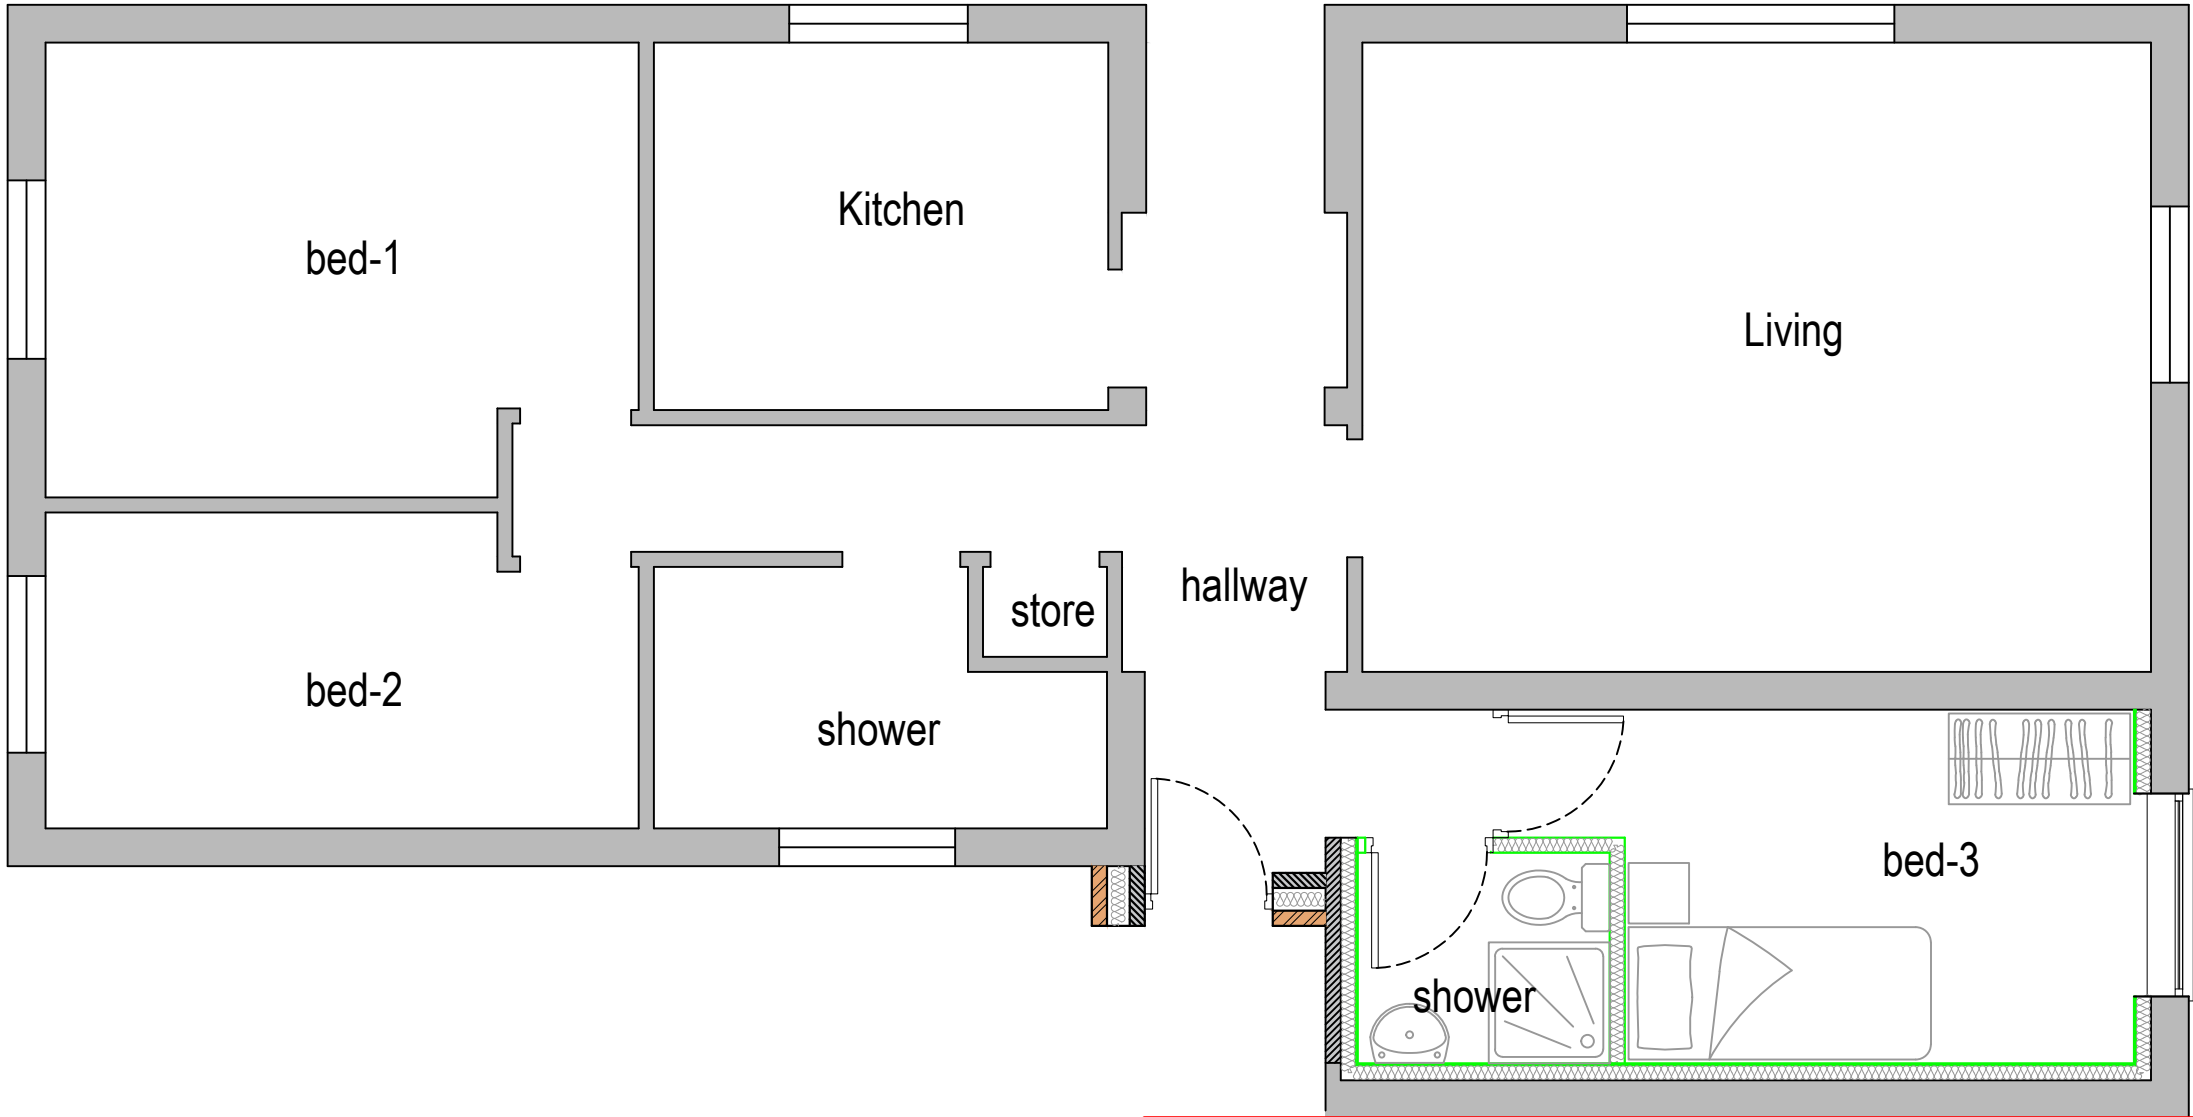 


**Proposed Floor Plan**





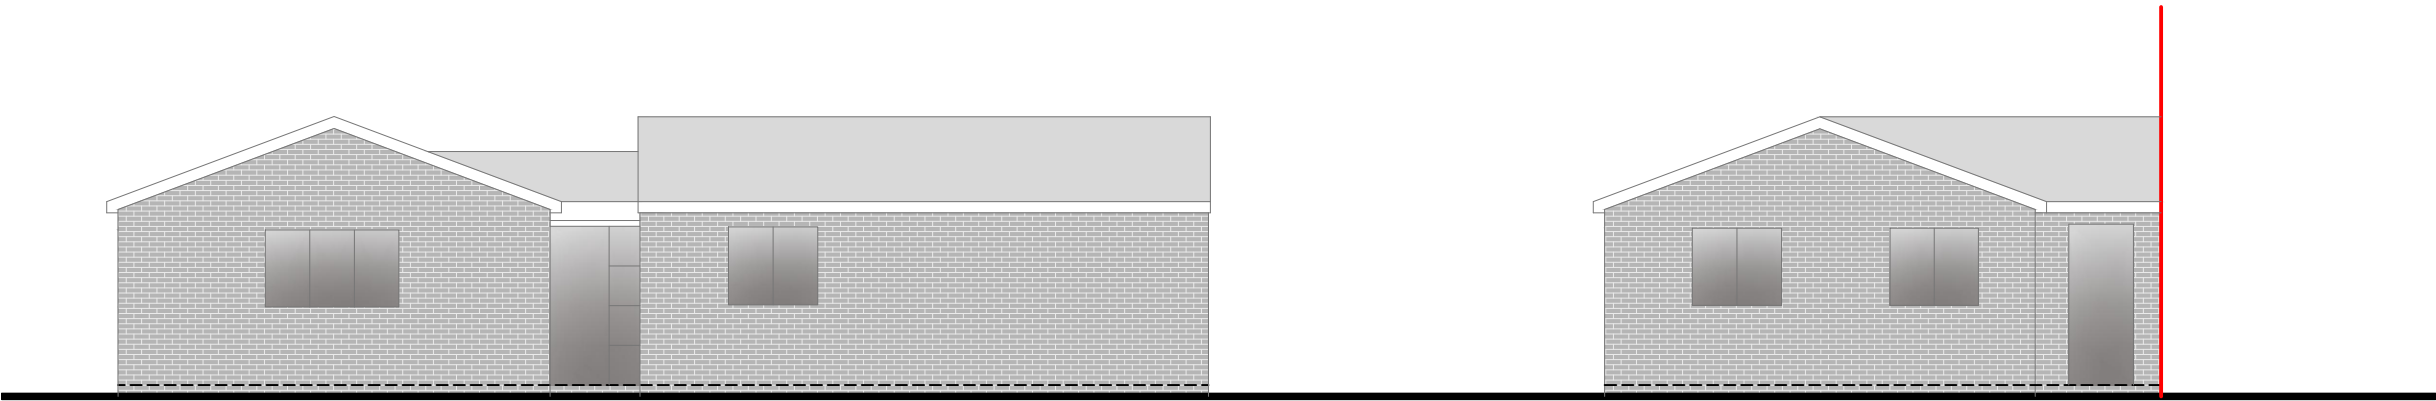


Front Elevation

 



Side Elevation

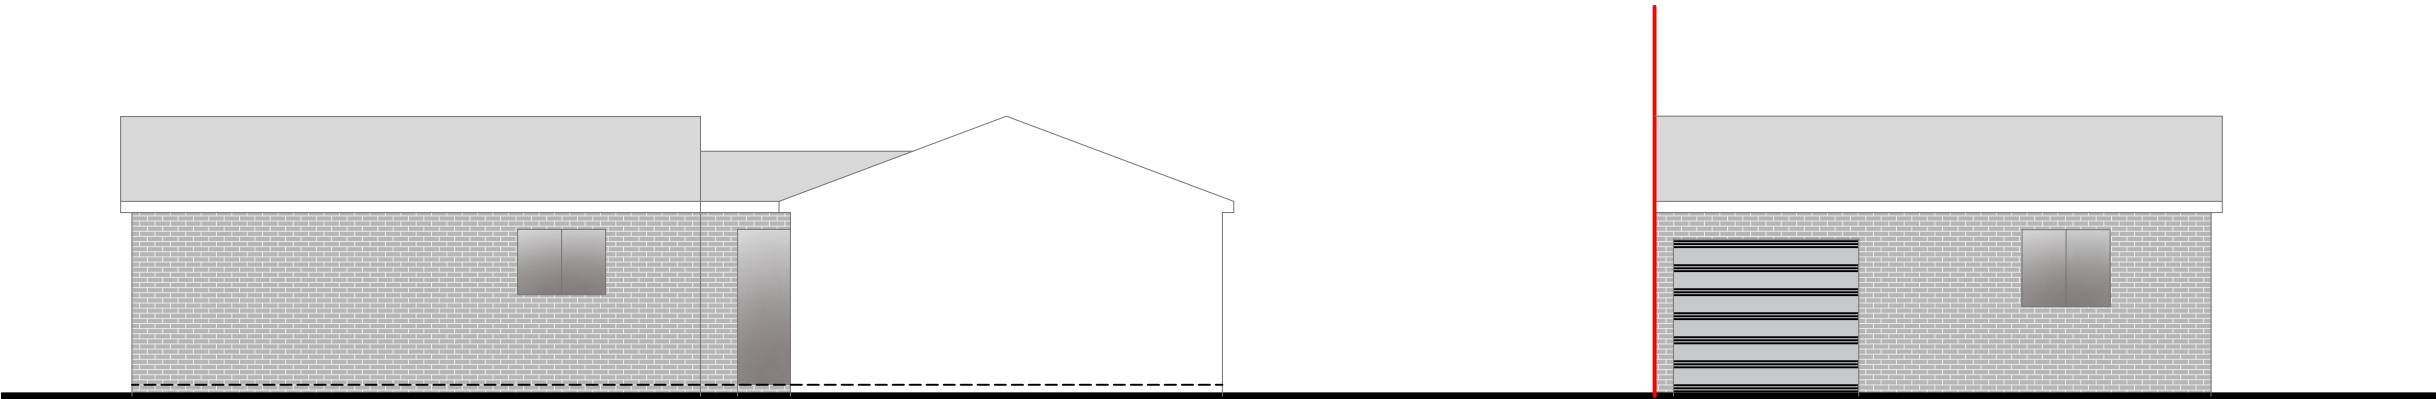 

Rear Elevation

 

Side Elevation

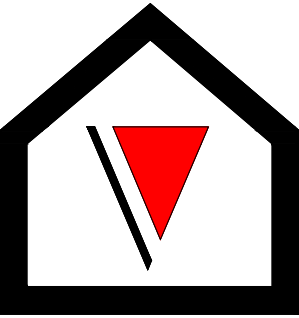 

V - Design

Company: V-Design CAD Servies Ltd  
Website: [www.vdesigncad.co.uk](http://www.vdesigncad.co.uk)  
Email Address: [info@vdesigncad.co.uk](mailto:info@vdesigncad.co.uk)  
Tel : +44 20 3488 4890  
Mobile: +44 7312015617

IMPORTANT NOTES:  
  
Dimensions to be verified on site  
DO NOT SCALE FROM THIS DRAWING.  
Any areas indicated on this drawing are for guidance only.  
No responsibility is taken for their accuracy.  
  
This drawing is the property of **V-DESIGN CAD Services Ltd** Copyright is reserved by them and the drawing is issued on the condition that it is not copied, reproduced, retained or disclosed to any unauthorized person, either wholly or in part without the consent in writing of **V-DESIGN CAD Services Ltd**

88 St Clements Close,  
Uxbridge,  
UB8 3ST


LEGENDS:

| EXISTING:     | PROPOSED:     |
|---------------|---------------|
| Existing Wall | Cavity Wall   |
| Internal Wall | Internal Wall |
| Site Boundary | Site Boundary |
| Windows       | Windows       |
| Doors         | Doors         |
|               |               |
|               |               |

|                     |                |
|---------------------|----------------|
| Drawing Title:      |                |
| Existing Elevations |                |
| Scale: 1:100        | Paper Size: A3 |

| REVISION/ COMMENTS : |           |       |
|----------------------|-----------|-------|
| No:                  | Comments: | Date: |
|                      |           |       |
|                      |           |       |
Drawn By: VG  
Job Ref: 24068  
Date: July-2024  
Drawing No. PL - 03

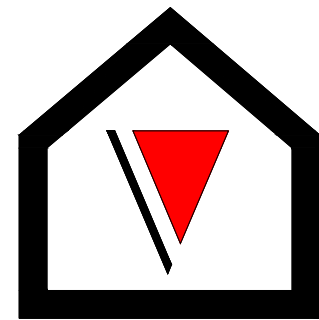

**V - Design**

Company: V-Design CAD Servies Ltd  
Website: [www.vdesigncad.co.uk](http://www.vdesigncad.co.uk)  
Email Address: [info@vdesigncad.co.uk](mailto:info@vdesigncad.co.uk)  
Tel : +44 20 3488 4890  
Mobile: +44 7312015617

IMPORTANT NOTES:

Dimensions to be verified on site  
DO NOT SCALE FROM THIS DRAWING.  
Any areas indicated on this drawing are for guidance only.  
No responsibility is taken for their accuracy.

This drawing is the property of **V-DESIGN CAD Services Ltd** Copyright is reserved by them and the drawing is issued on the condition that it is not copied, reproduced, retained or disclosed to any unauthorized person, either wholly or in part without the consent in writing of **V-DESIGN CAD Services Ltd**

88 St Clements Close,  
Uxbridge,  
UB8 3ST


LEGENDS:

| EXISTING:                                                                                           | PROPOSED:                                                                                           |
|---|---|
| Existing Wall  | Cavity Wall    |
| Internal Wall  | Internal Wall  |
| Site Boundary  | Site Boundary  |
| Windows        | Windows        |
| Doors          | Doors          |
|   |   |
|   |   |



|                     |                |
|---------------------|----------------|
| Drawing Title:      |                |
| Proposed Elevations |                |
| Scale: 1:100        | Paper Size: A3 |

| REVISION/ COMMENTS : |           |       |
|----------------------|-----------|-------|
| No:                  | Comments: | Date: |
|                      |           |       |
|                      |           |       |
|             |           |
|-------------|-----------|
| Drawn By:   | VG        |
| Job Ref:    | 24068     |
| Date:       | July-2024 |
| Drawing No. | PL - 04   |

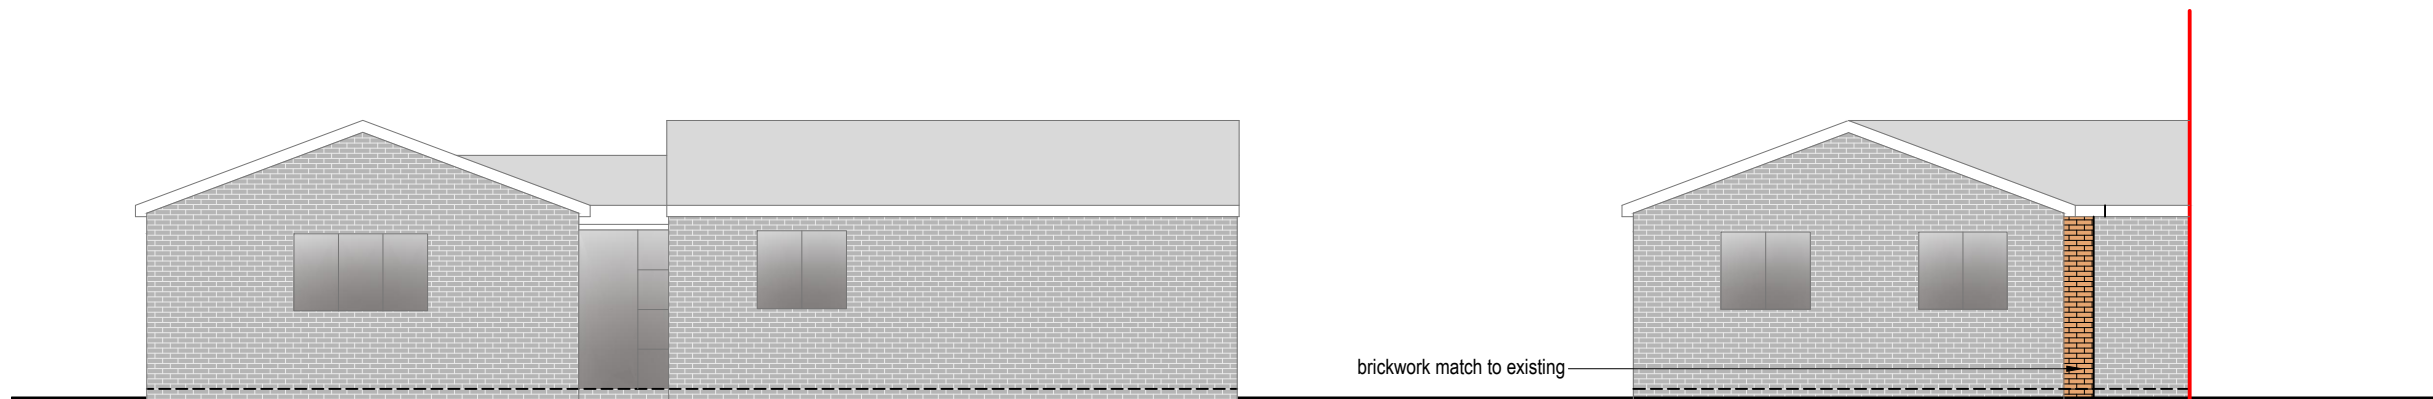



Front Elevation

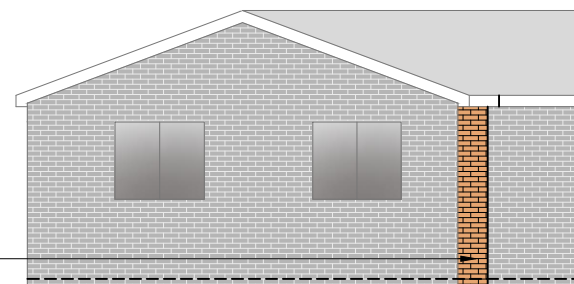 

Side Elevation

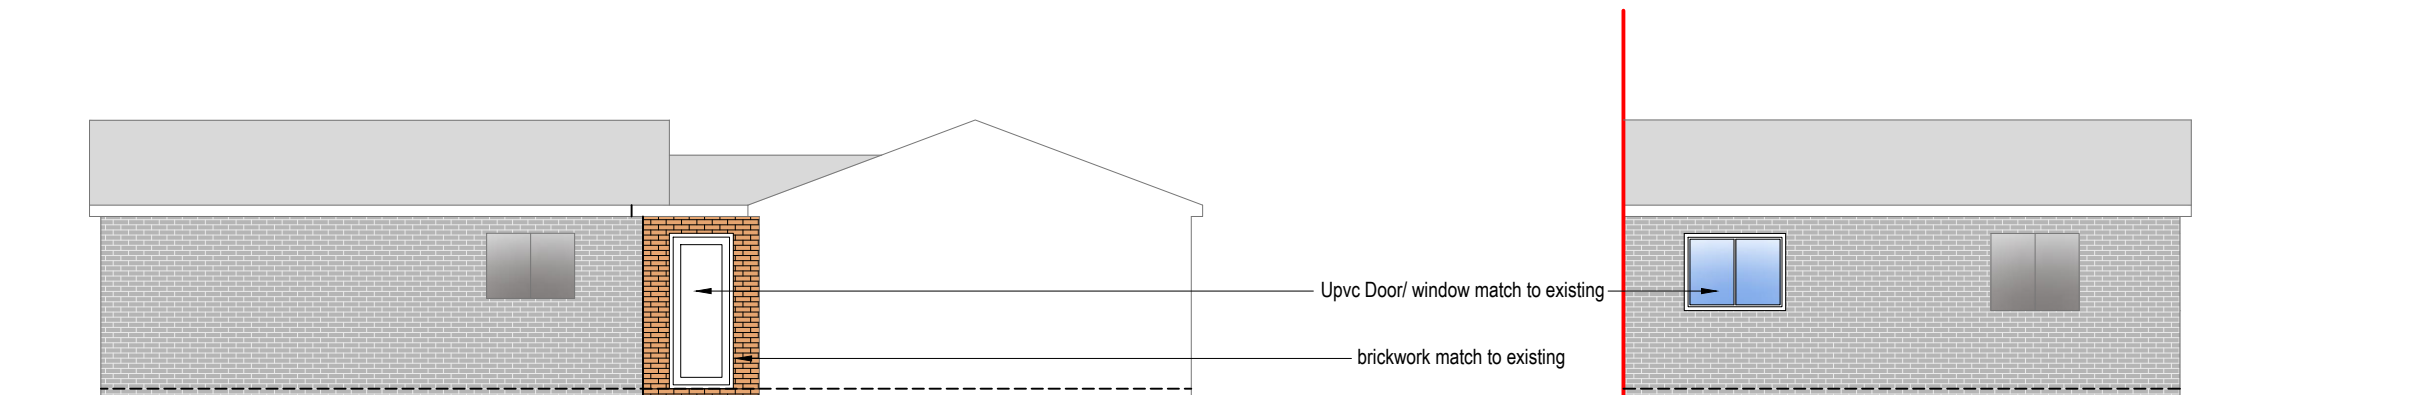 

Rear Elevation

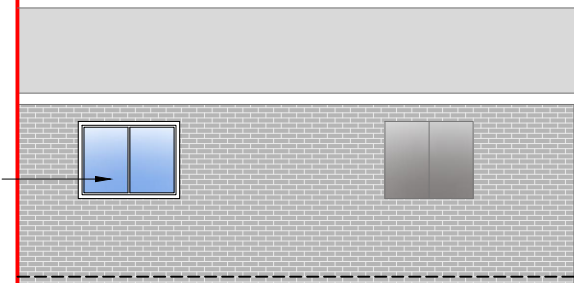 

Side Elevation

