




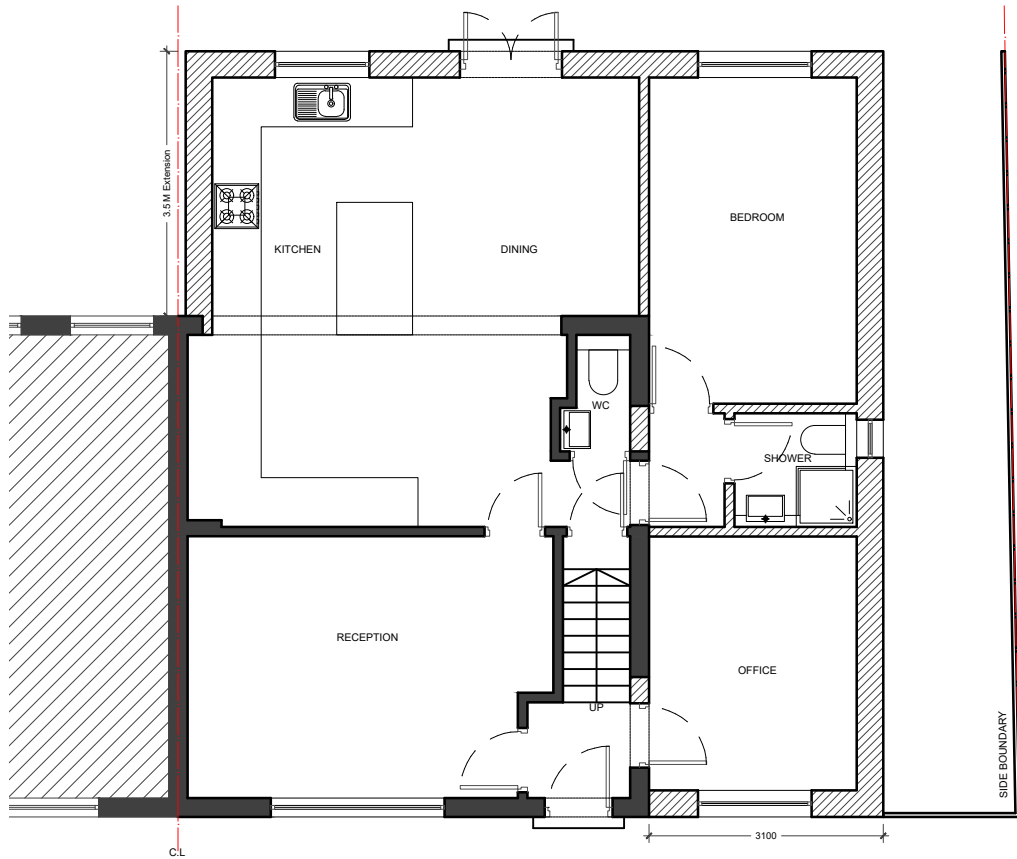

01 - GROUND FLOOR PLAN

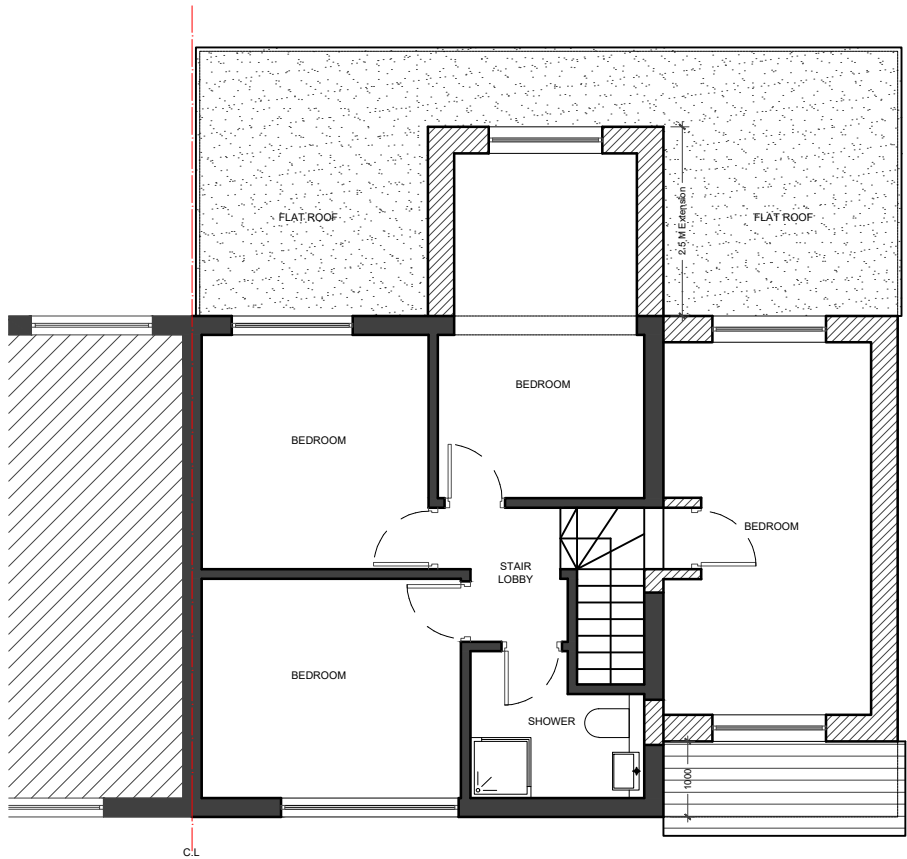


02 - FIRST FLOOR PLAN

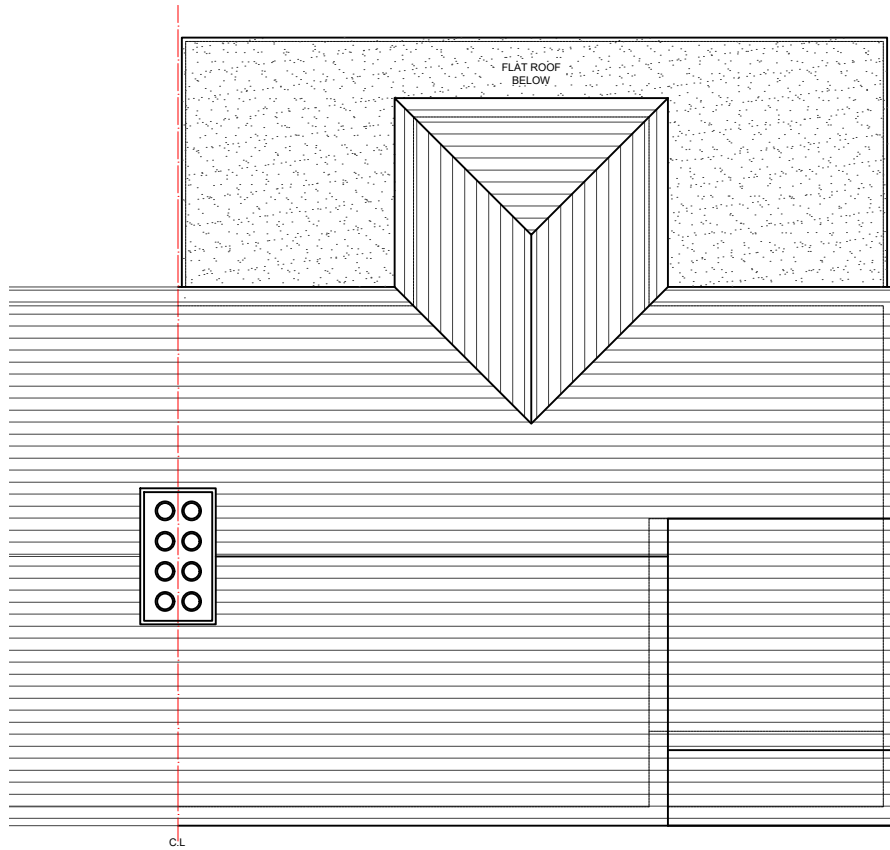

03 - ROOF PLAN

- NOTES
- Dimensions are not to be scaled from this drawing by contractors. The contractor is requested to check all dimensions before the work started.
 - Report any discrepancies to the client or architect before undertaking the work described in the drawings.
 - Dimensions are approximate site dimensions and are to be verified by the contractor on site before any fabrication/site works i.e foundations etc occur
 - Contractor is responsible for all temporary propping to existing structure

 

REVISIONS			
NO.	DESCRIPTION	DATE	BY

HOUSE HOLDER
APPLICATION

DESIGN ENDEAVOURS LTD
M: 07824773079, 07869580774
E: design.endeavour@gmail.com

Project 09 CEDAR AVENUE WEST DRAYTON LONDON, UB7 8LP			
Title PROPOSED PLANS			

Scale 1:100@A3	Drawn MZ	Approved	Date JULY 24
Job No. DE-1149/24	Drawing No. PH-09CA-04	Rev.	-

LEGEND :

- EXISTING
- PROPOSED
- DEMOLISHED