




01 - FRONT ELEVATION



02 - REAR ELEVATION



03 - RIGHT SIDE ELEVATION

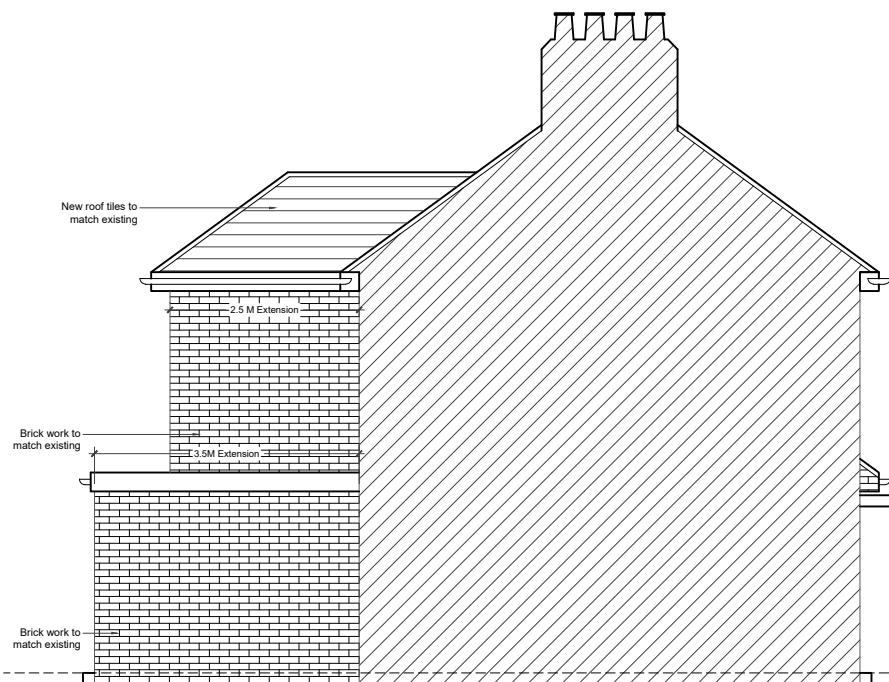

04 - LEFT SIDE ELEVATION

NOTES

- Dimensions are not to be scaled from this drawing by contractors. The contractor is requested to check all dimensions before the work started.
- Report any discrepancies to the client or architect before undertaking the work described in the drawings.
- Dimensions are approximate site dimensions and are to be verified by the contractor on site before any fabrication/site works i.e foundations etc occur.
- Contractor is responsible for all temporary propping to existing structure.

REVISIONS			
NO.	DESCRIPTION	DATE	BY

**HOUSE HOLDER  
APPLICATION**

DESIGN ENDEAVOURS LTD

M: 07824773079, 07869580774  
E: design.endeavour@gmail.com

Project	09 CEDAR AVENUE WEST DRAYTON LONDON, UB7 8LP		
Title	PROPOSED ELEVATIONS		
Scale 1:100@A3 Drawn MZ Approved Date JULY 24			
Job No.	Drawing No.	PH-09CA-05	Rev. -
DE-1149/24			

0 1 2m 3 4 5m  
Scale