



Notes:
 © 2023 Blue Architecture Limited.
 All rights reserved.
 All drawings are for the purpose of gaining
 Planning Permission approval only.
 All written dimensions to be taken in
 preferences to scaled dimensions.

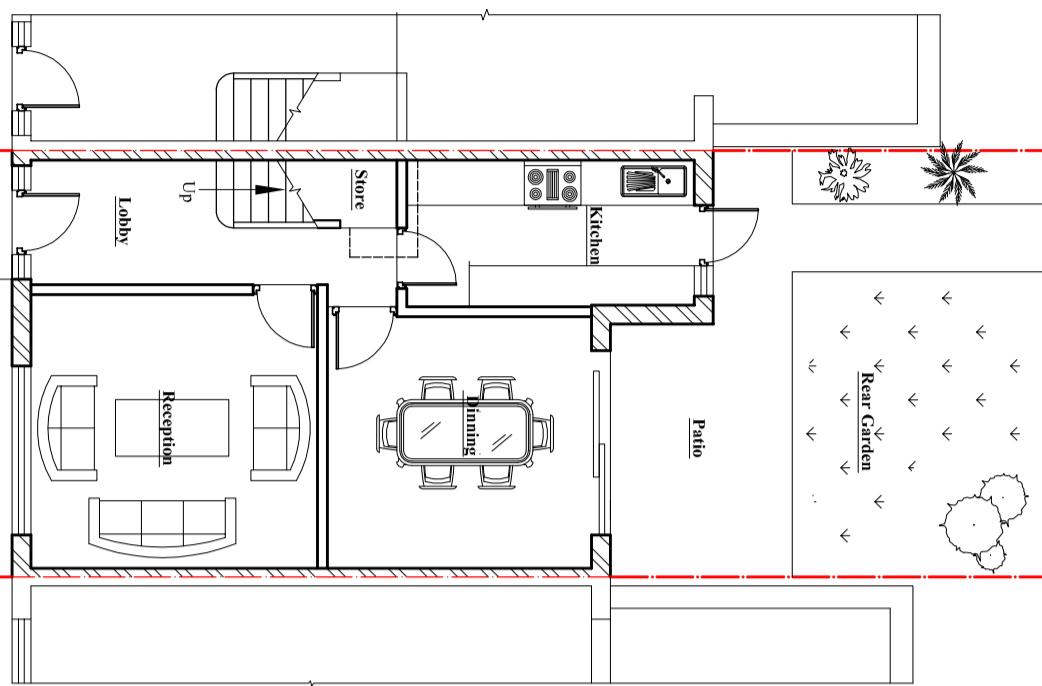

Existing Ground floor plan

Scale: 1:100

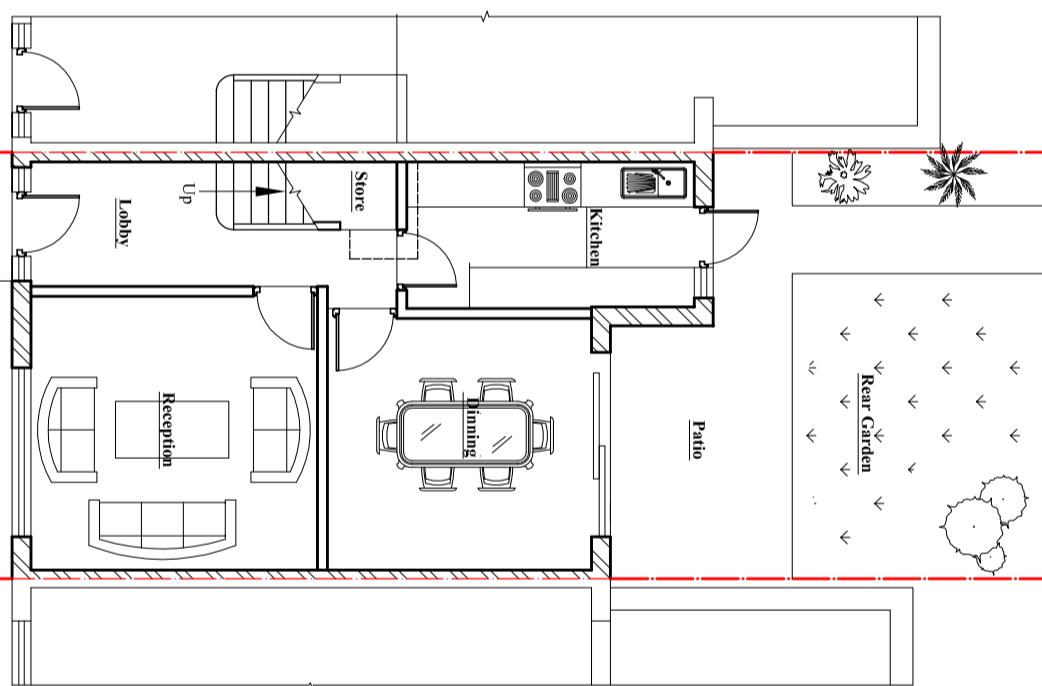

Proposed Ground floor plan (No Alteration)

Scale: 1:100

Client:
Mr. Jaswinder Singh Dhanjal.

Project:
 Conservation of Flat Roof to Gable end Roof,
 incorporating a Rear Dormer and front three
 Roof lights to create Habitable roof space

Location:
 25 Gledwood Gardens, Hayes,
 Middlesex, UB4 0AQ.

Status:
PLANNING

Title:
 Existing and Proposed Ground floor plans.

Drawn by: **L.P** Str. Er. **...** Checked by: **R.K**

Project no: **BAL-1684** Sheet Size **A3** Sheet no. **01**

Date: **09/06/2023**

Scale: **1:100**