



Notes:  
 © 2023 Blue Architecture Limited.  
 All rights reserved.  
 All drawings are for the purpose of gaining  
 Planning Permission approval only.  
 All written dimensions to be taken in  
 preferences to scaled dimensions.

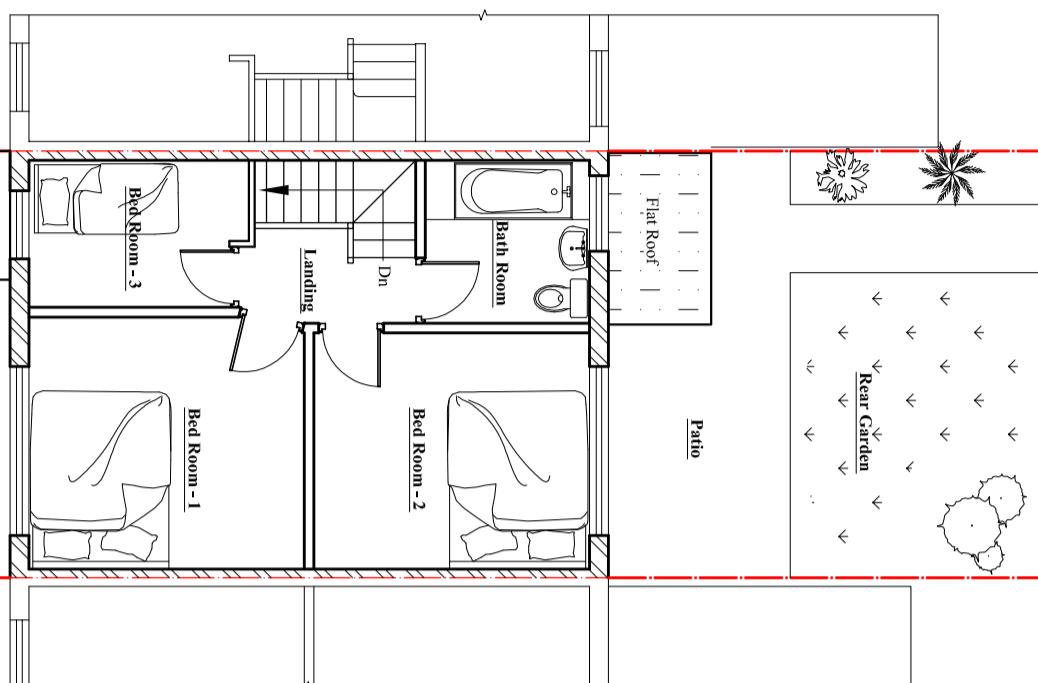

**Existing First floor plan**

Scale: 1:100

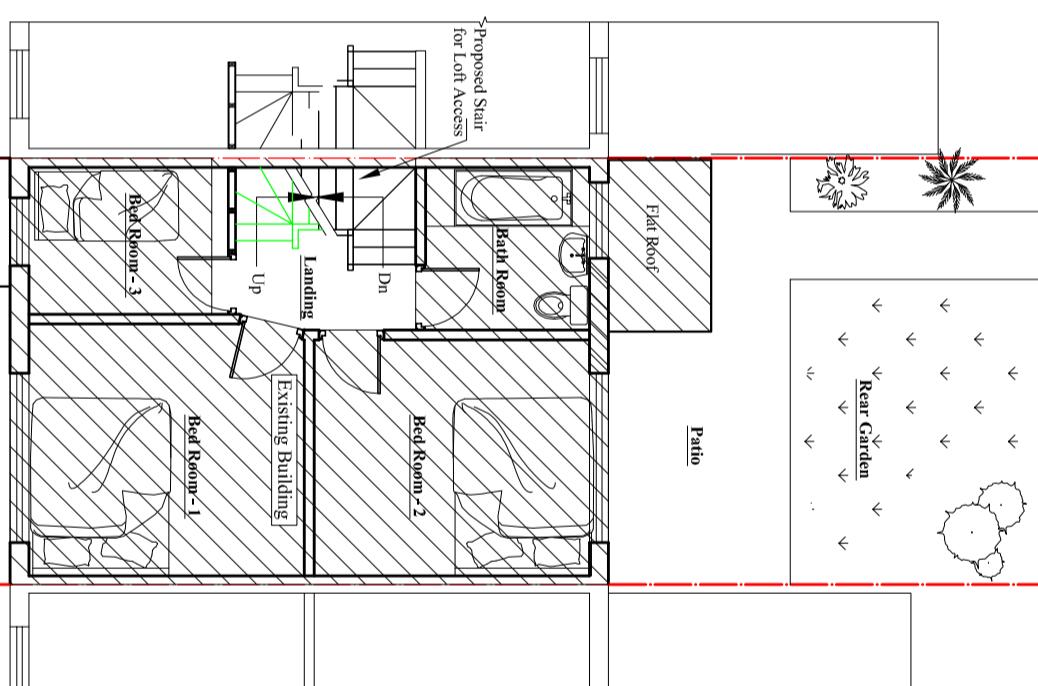

**Proposed First floor plan**

Scale: 1:100

**Mr. Jaswinder Singh Dhanjal.**  
 Client:

**Project:**  
 Conservation of Flat Roof to Gable end Roof,  
 incorporating a Rear Dormer and front three  
 Roof lights to create Habitable roof space

**Location:**  
 25 Gledwood Gardens, Hayes,  
 Middlesex, UB4 0AQ.

**Status:** PLANNING

**Title:**  
 Existing and Proposed First floor plans.

Drawn by: **L.P** Str. Er. **...** Checked by: **R.K**

Project no: **BAL-1684** Sheet Size **A3** Sheet no. **02**

Date: 09/06/2023

Scale: 1:100