


Notes:
 © 2023 Blue Architecture Limited.
 All rights reserved.
 All drawings are for the purpose of gaining
 Planning Permission approval only.
 All written dimensions to be taken in
 preferences to scaled dimensions.

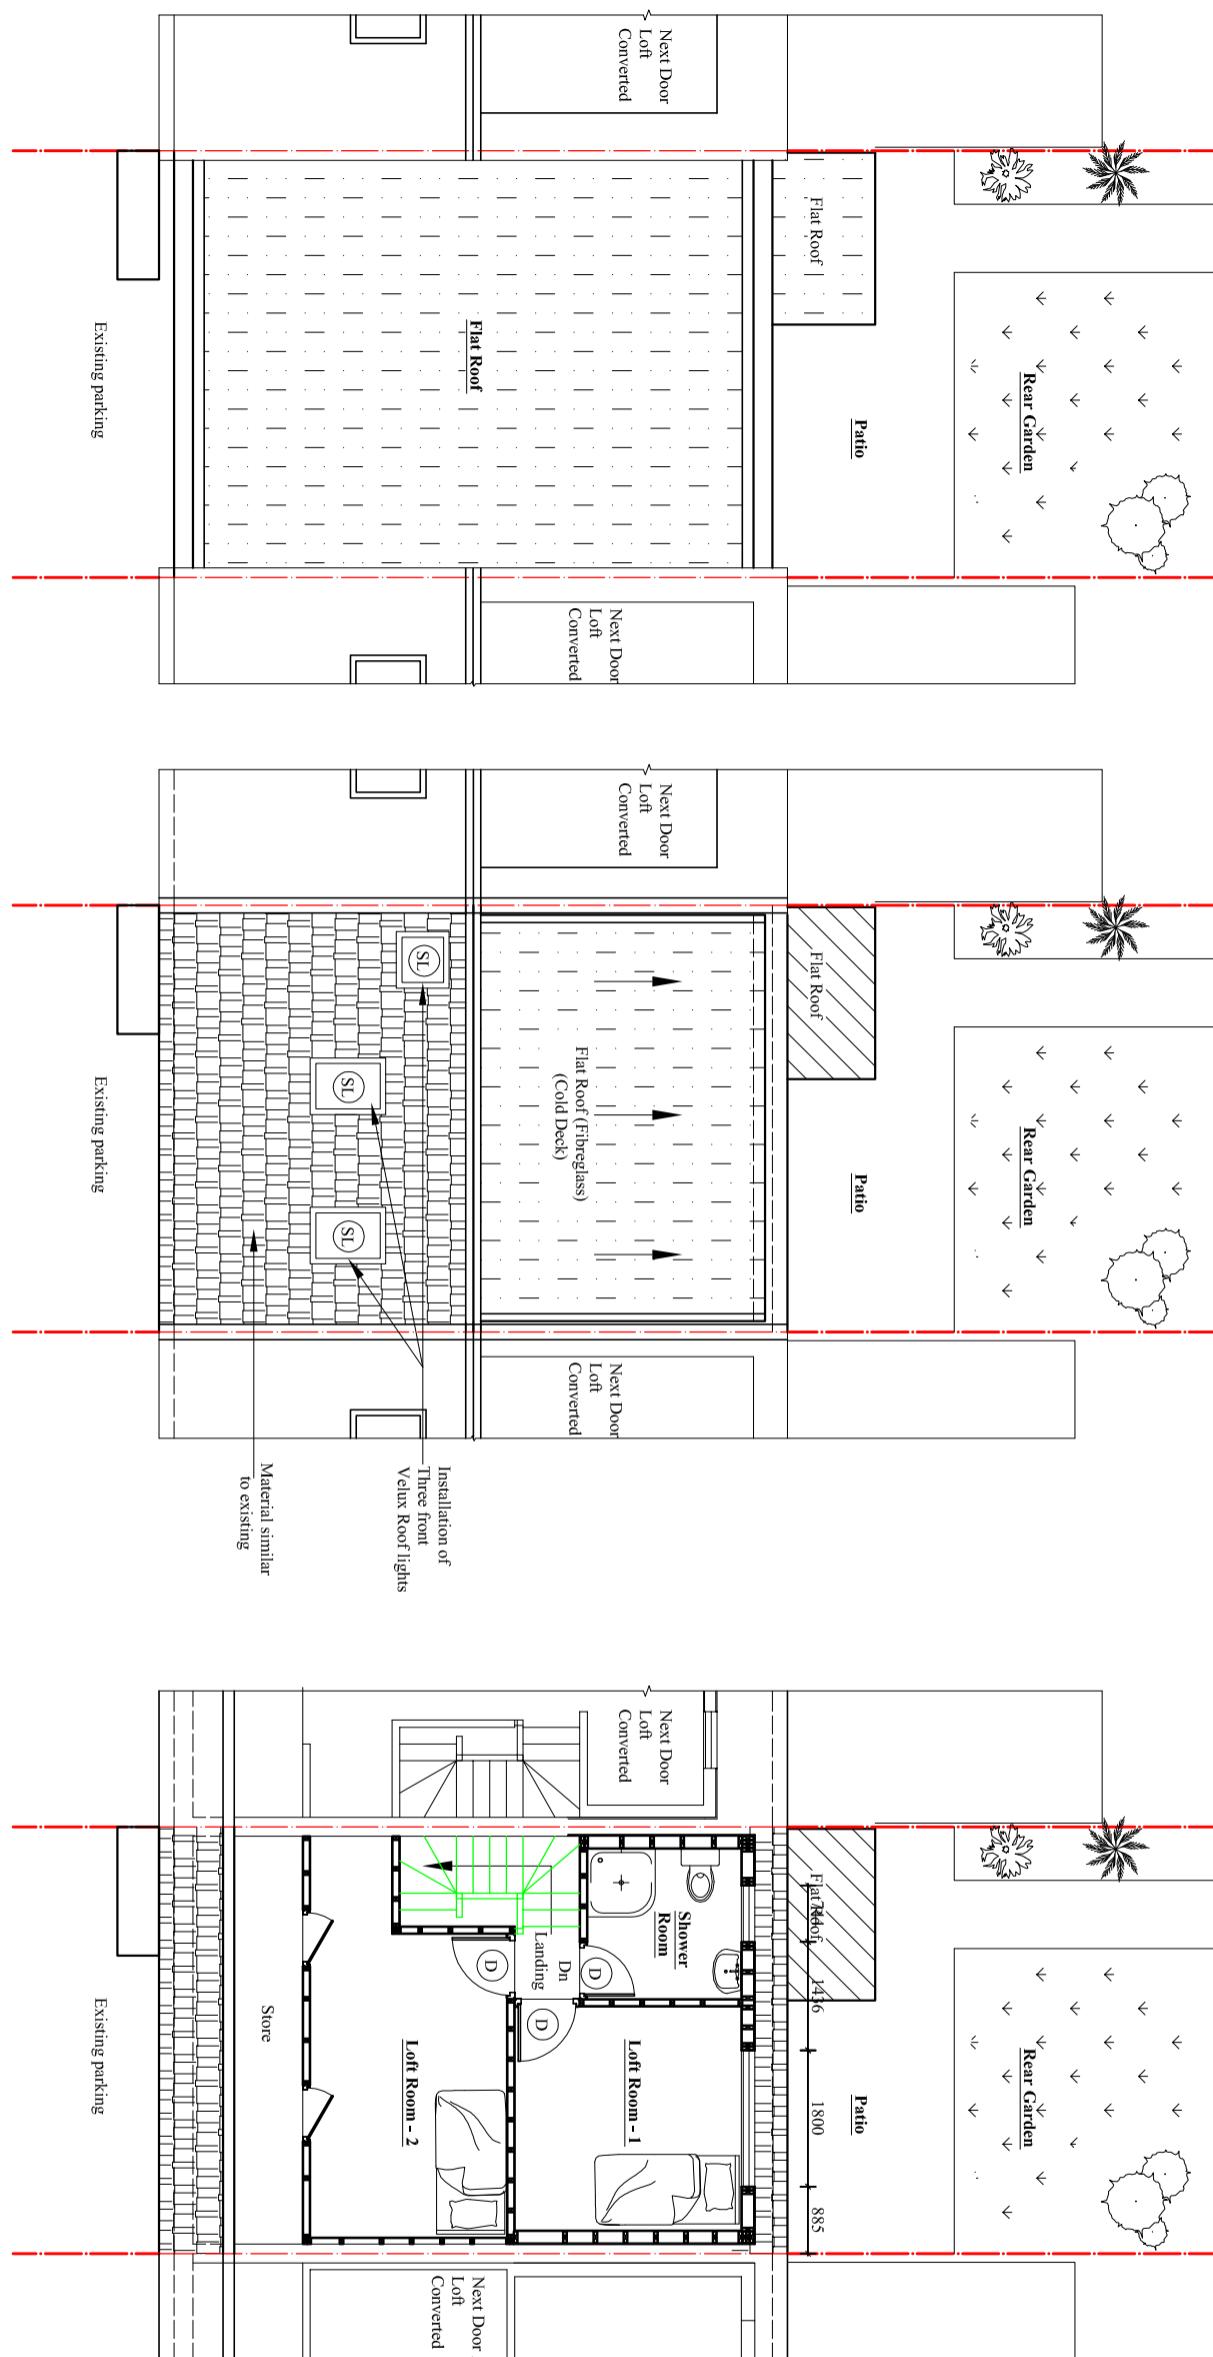

Project:
 Conservation of Flat Roof to Gable end Roof,
 incorporating a Rear Dormer and front three
 Roof lights to create Habitable roof space

Location:
 25 Gledwood Gardens, Hayes,
 Middlesex, UB4 0AQ.

Client:
Mr. Jaswinder Singh Dhanjal.
PLANNING

Title:
 Existing and Proposed Roof and Proposed
 Loft floor plans.

Scale: 1:100

Existing Roof plan

Scale: 1:100

Proposed Roof plan

Scale: 1:100

Proposed Roof plan

Drawn by:	Str. Er.	Checked by:
L.P	---	R.K
Project no:	Sheet Size	Sheet no.
BAL-1684	A3	
Date:	Scale:	
09/06/2023	1:100	
03		