



**Proposed Ground floor plan (Area: 37.50 Sq.M)**

Scale: 1:100

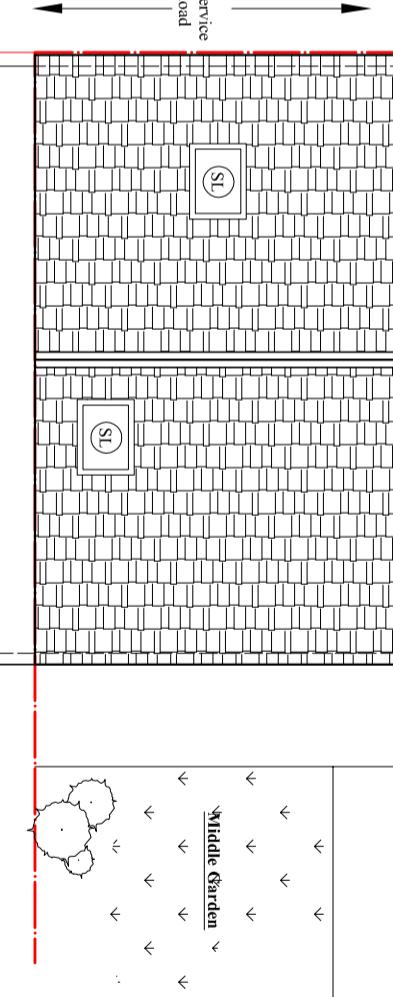


**Proposed Roof Plan**

Scale: 1:100

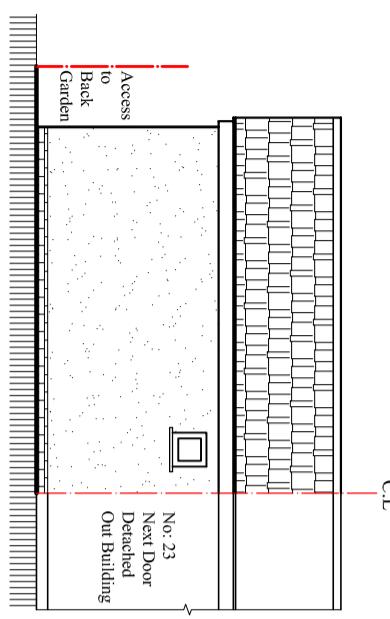


**Proposed East Elevation**

Scale: 1:100

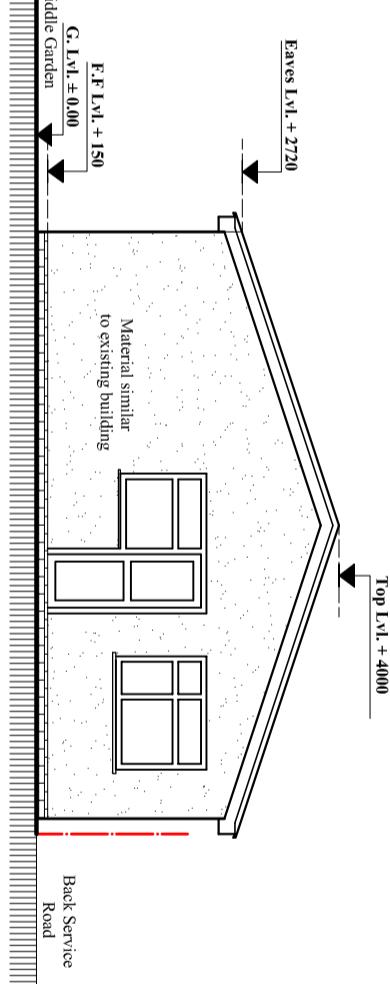

**Proposed North Elevation**

Scale: 1:100

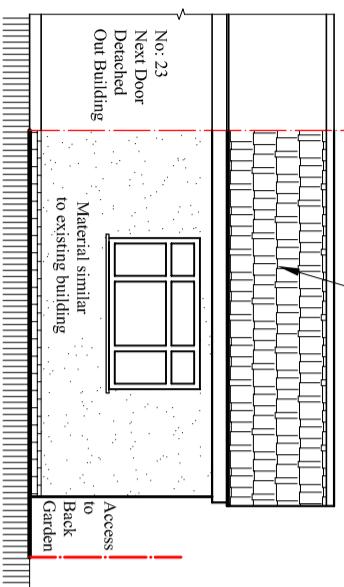

**Proposed South Elevation**

Scale: 1:100

Client:  
**Mr. Jaswinder Singh Dhanjal**

**Project:**  
Single storey Rear extension to main Dwelling  
and Detached out Building at the end of Rear  
Garden for use of Storage and physical fitness.

**Location:**  
25 Gledwood Drive, Hayes,  
Middlesex, UB4 0AQ.

**PLANNING**

**Title:**  
Proposed Detached out building's floor plans  
and Elevations

Drawn by:	Str. Er.	Checked by:
<b>L.P</b>	---	<b>R.K</b>
Project no:	Sheet Size	
<b>BAL-1718</b>	<b>A3</b>	
Date:	Scale:	
11/12/2024	1:100	