

**V - Design**

Website: V-Design CAD Services Ltd  
Email Address: info@vdesigncad.co.uk

IMPORTANT NOTES:

Dimensions to be verified on site  
DO NOT SCALE FROM THIS DRAWING.  
Any areas indicated on this drawing are for guidance only.  
No responsibility is taken for their accuracy.

This drawing is the property of **V-DESIGN CAD Services Ltd**  
Copyright is reserved by them and the drawing is issued  
on the condition that it is not copied, reproduced, retained or  
disclosed to any unauthorized person, either wholly or in part  
without the consent in writing of **V-DESIGN CAD Services Ltd**

Email: vishal.p@vdesigncad.co.uk Mobile: 07971083395

PROJECT:

47 Fairfield Ave,  
Ruislip  
HA4 7PG

LEGENDS:

EXISTING:	PROPOSED:
Existing Wall	Proposed Wall
Internal Wall	Internal Wall
Site Boundary	Site Boundary
Windows	Windows
Doors	Doors

Drawing Title:

Block and Location Plans

Scale: 1:500, 1:1250 Paper Size: A3

REVISION/ COMMENTS :


No:	Comments:	Date:

Drawn By: VG


Job Ref: 24067

Date: July-2024

Drawing No. PL - 01

 

**Proposed Extension**

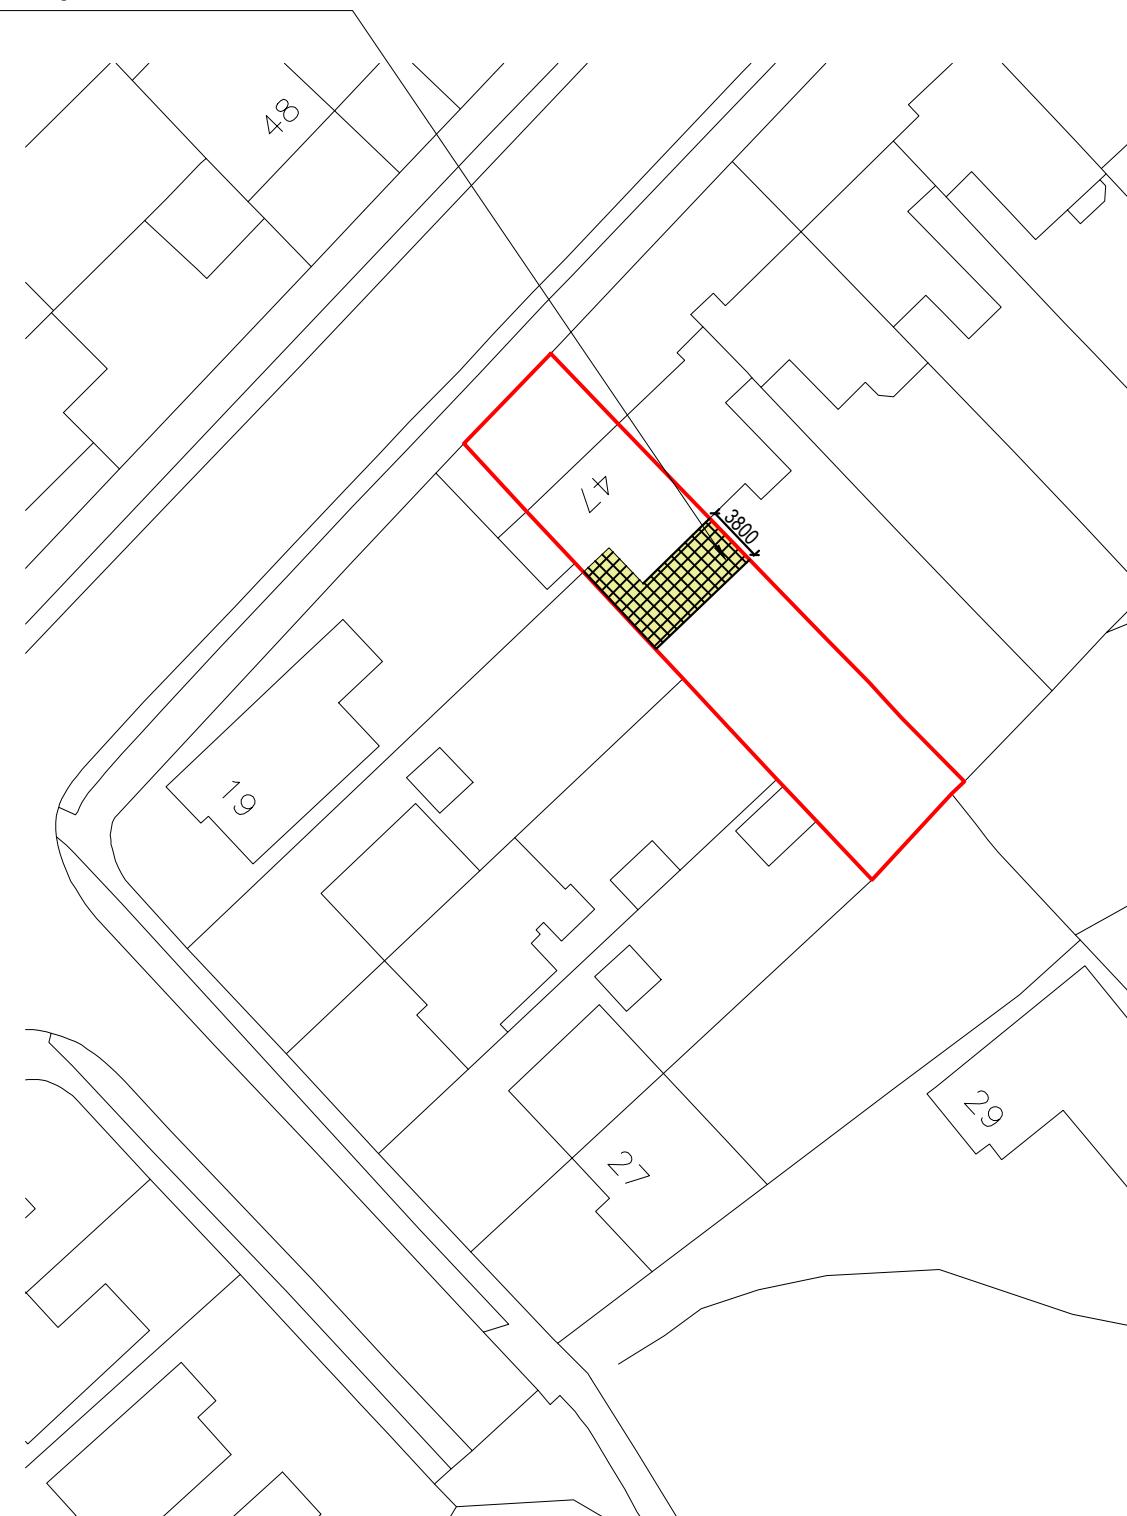

**Site Location**





**V - Design**

Company: V-Design CAD Services Ltd  
 Website: [www.vdesigncad.co.uk](http://www.vdesigncad.co.uk)  
 Email Address: [info@vdesigncad.co.uk](mailto:info@vdesigncad.co.uk)  
 Tel: +44 20 3488 4890  
 Mobile: +44 7312015617

**IMPORTANT NOTES:**

Dimensions to be verified on site  
 DO NOT SCALE FROM THIS DRAWING.  
 Any areas indicated on this drawing are for guidance only.  
 No responsibility is taken for their accuracy.

This drawing is the property of **V-DESIGN CAD Services Ltd**. Copyright is reserved by them and the drawing is issued on the condition that it is not copied, reproduced, retained or disclosed to any unauthorized person, either wholly or in part without the consent in writing of **V-DESIGN CAD Services Ltd**.

47 Fairfield Ave,  
 Ruislip  
 HA4 7PG


**LEGENDS:**


EXISTING:	PROPOSED:
Existing Wall	Cavity Wall
Internal Wall	Internal Wall
Site Boundary	Site Boundary
Windows	Windows
Doors	Doors

**Drawing Title:**  
 Existing Ground Floor and Proposed  
 Ground Floor Plan  
 Scale: 1:100, 1:50 Paper Size: A3

REVISION/ COMMENTS :		
No:	Comments:	Date:


Drawn By: VG  
 Job Ref: 24067  
 Date: July-2024  
 Drawing No. PL - 02

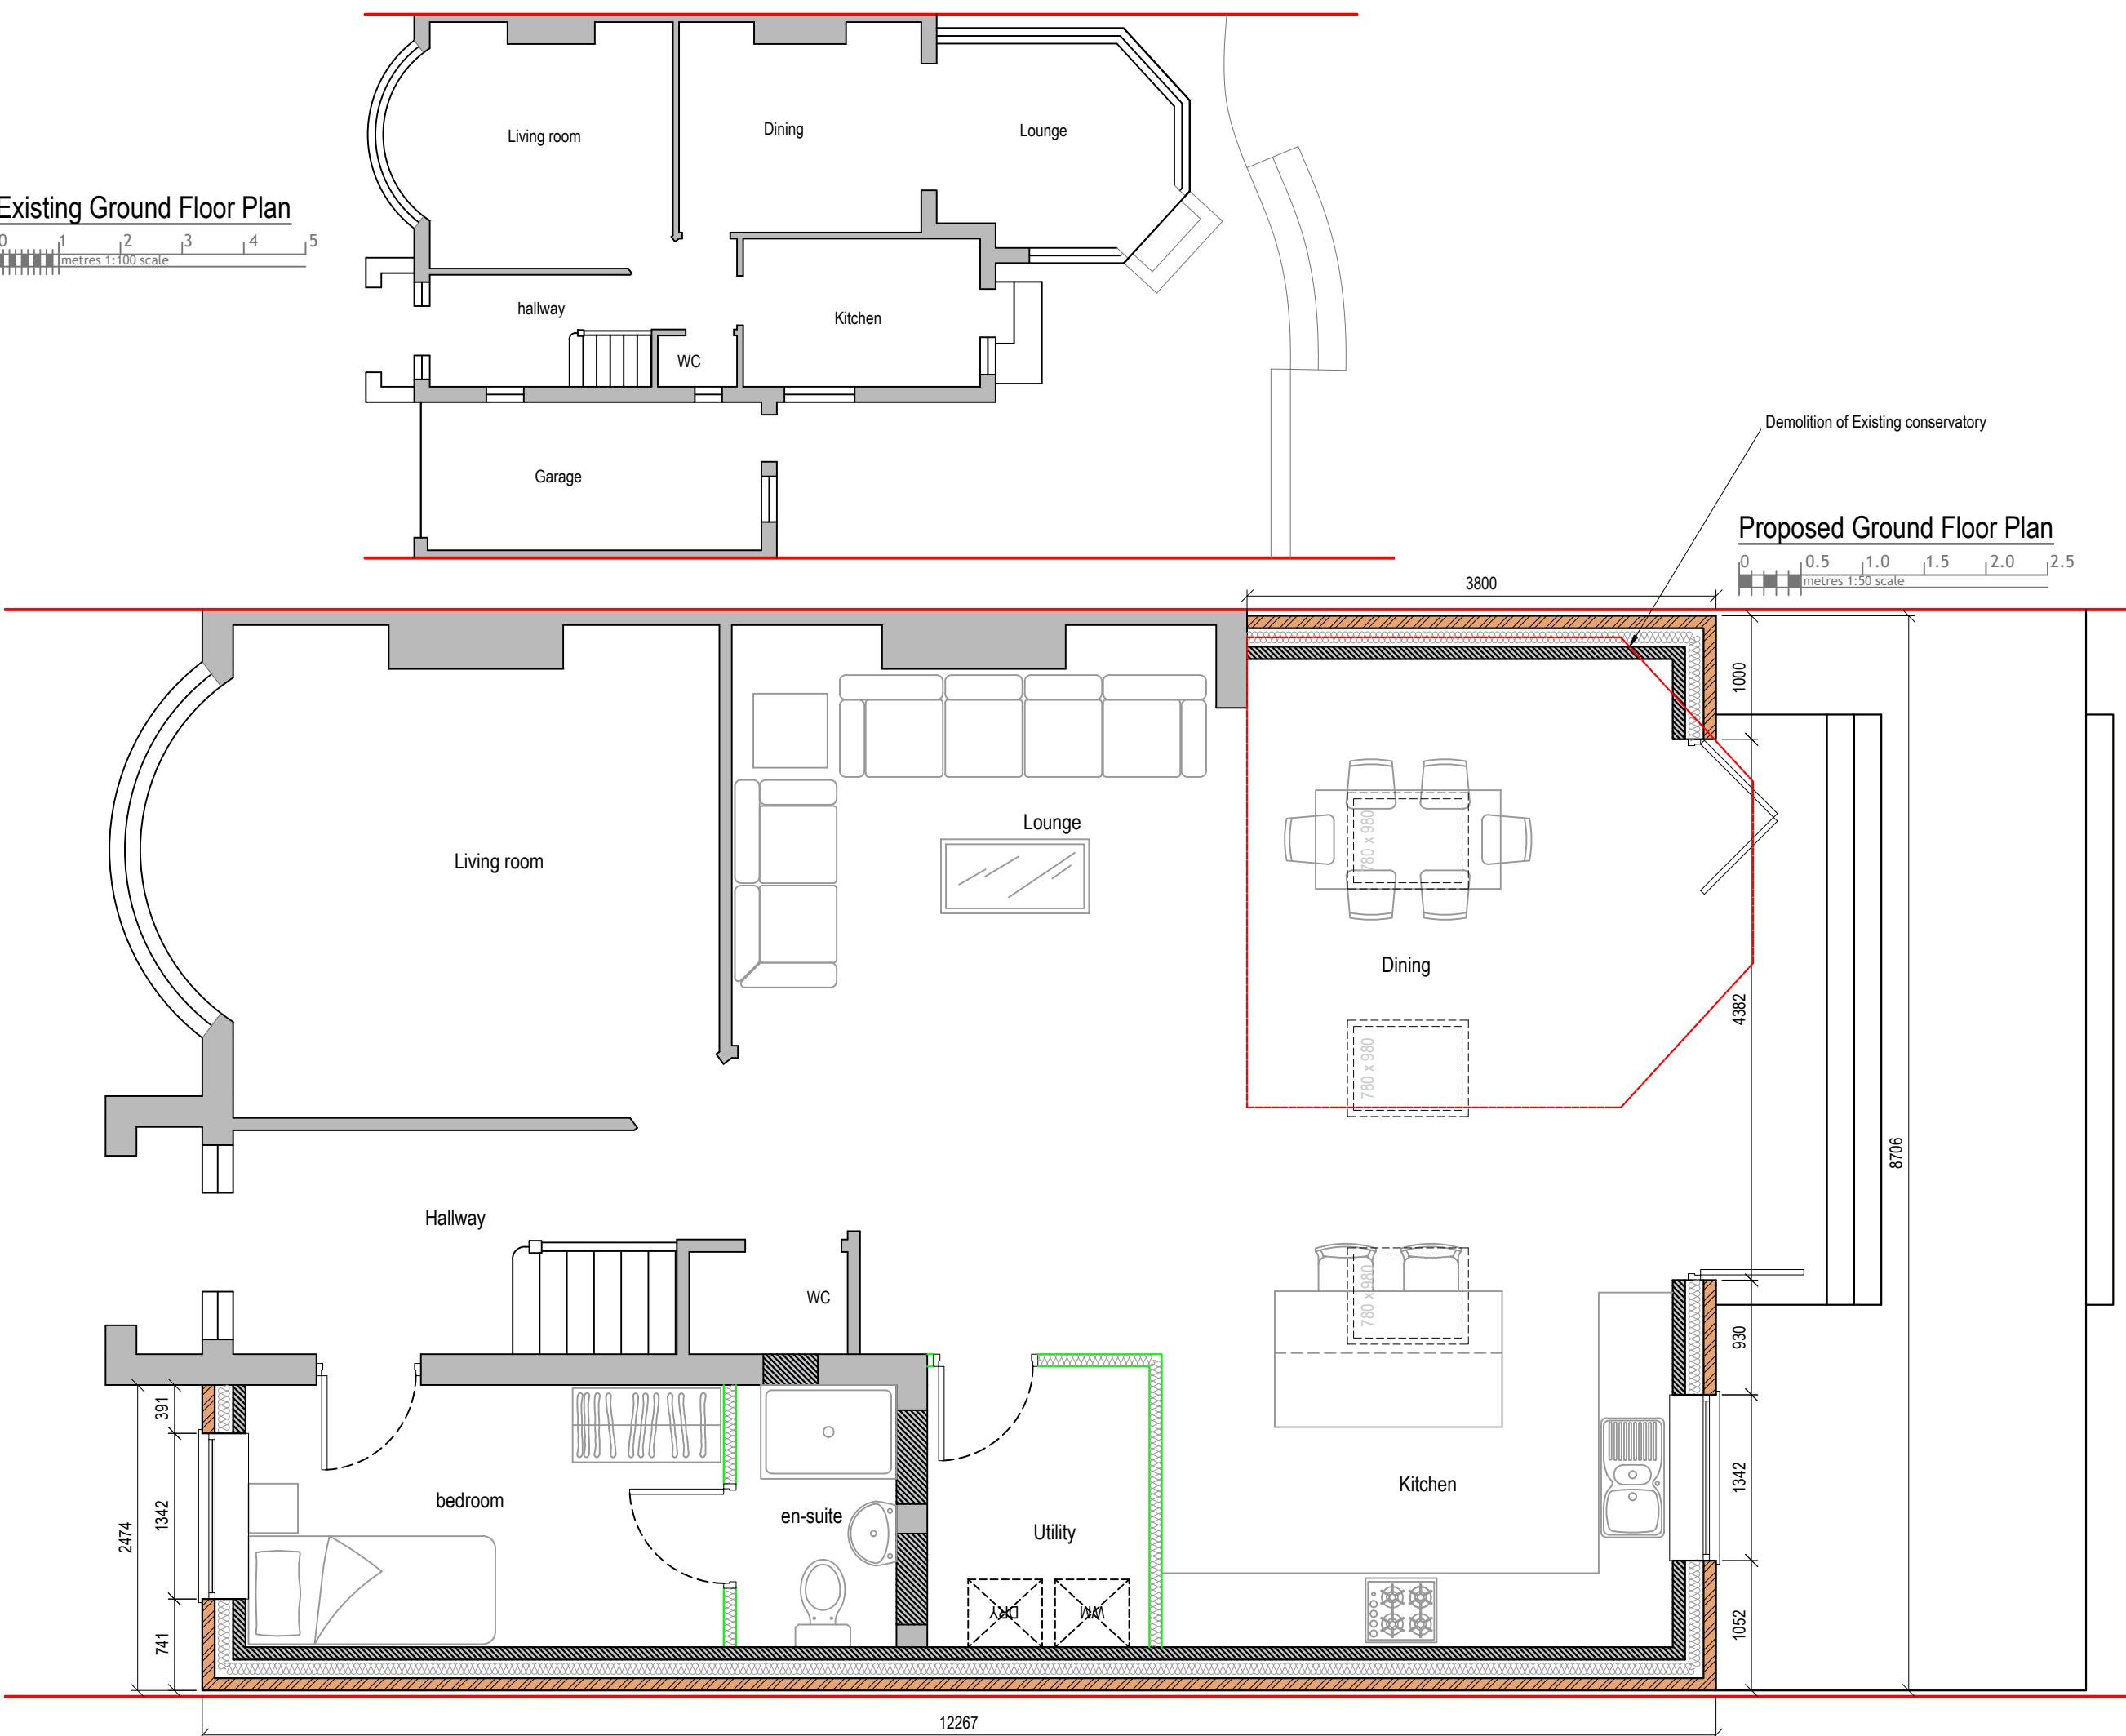

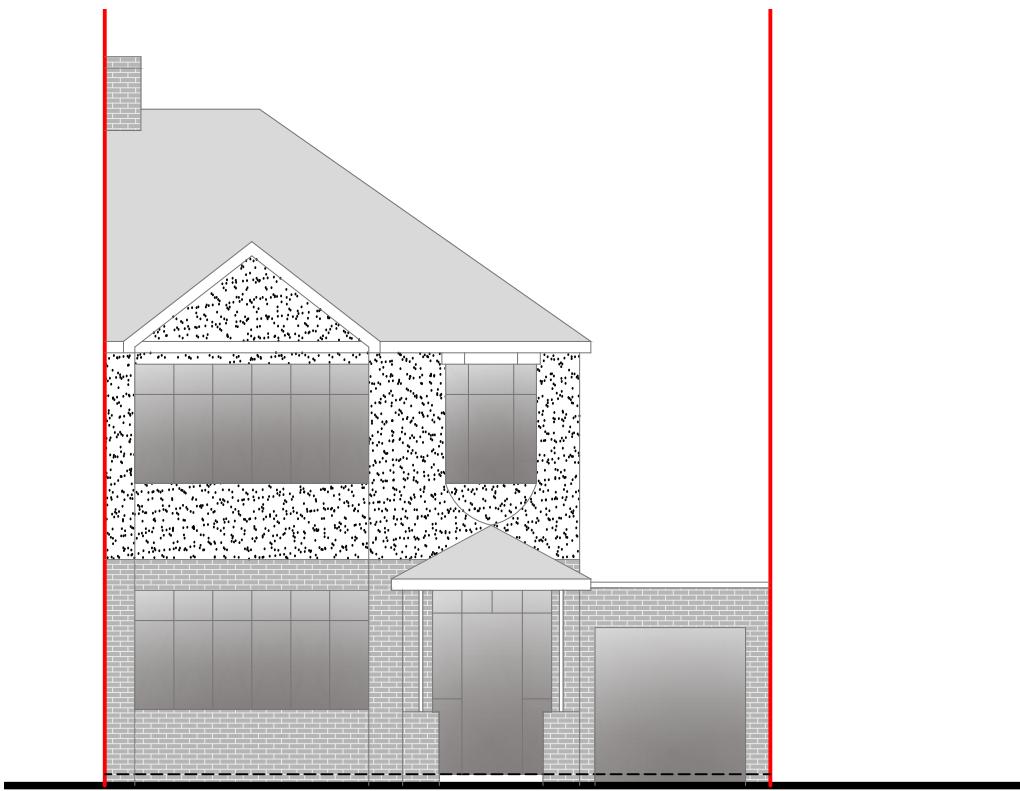


Front Elevation

0 1 2 3 4 5  
metres 1:100 scale

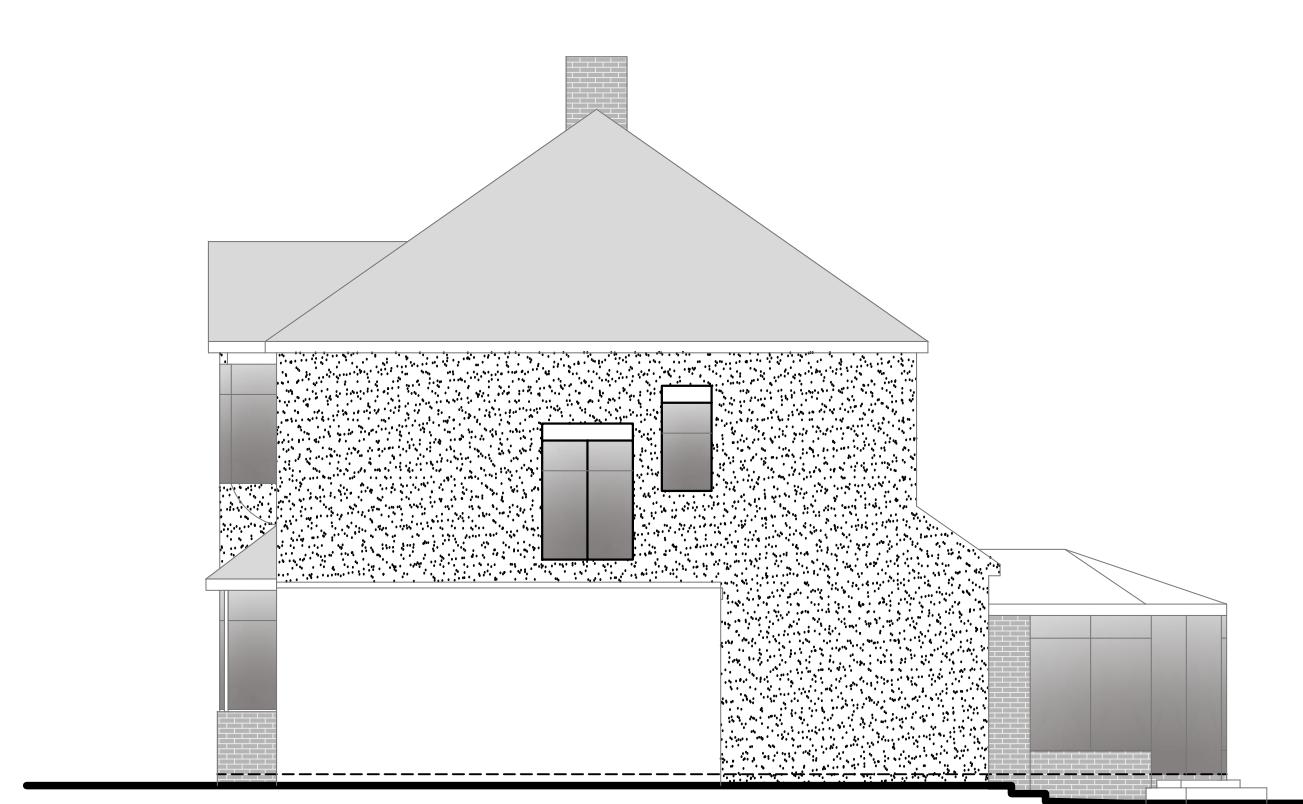


Side Elevation

0 1 2 3 4 5  
metres 1:100 scale

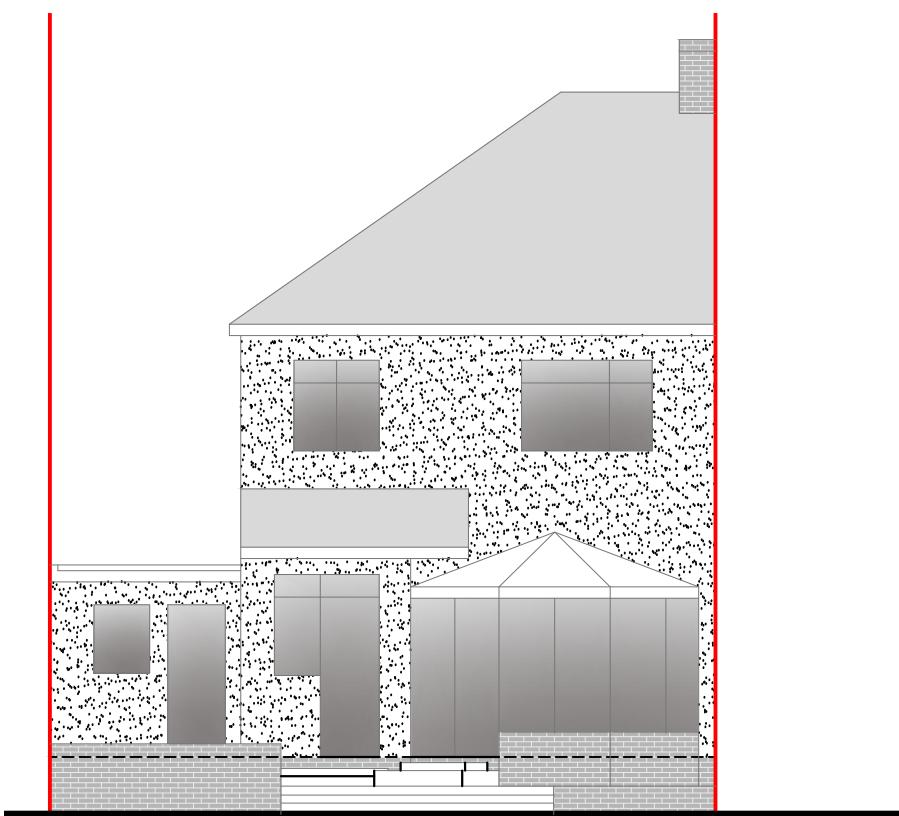


Rear Elevation

0 1 2 3 4 5  
metres 1:100 scale

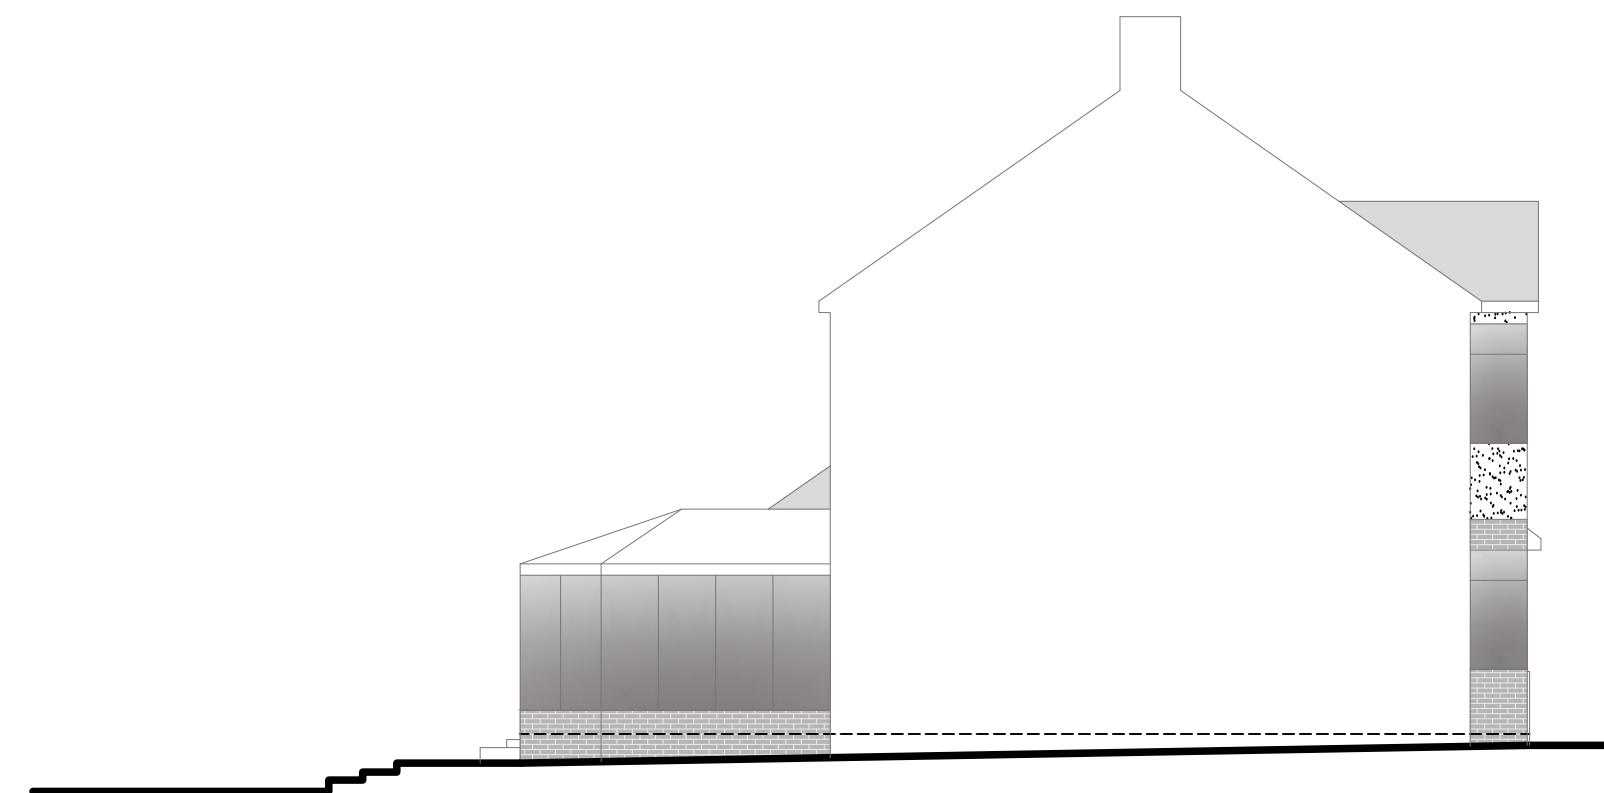

Side Elevation

0 1 2 3 4 5  
metres 1:100 scale

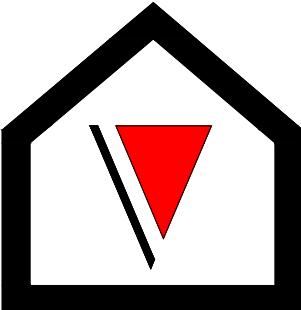

**V - Design**

Company: V-Design CAD Services Ltd  
Website: [www.vdesigncad.co.uk](http://www.vdesigncad.co.uk)  
Email Address: [info@vdesigncad.co.uk](mailto:info@vdesigncad.co.uk)  
Tel : +44 20 3488 4890  
Mobile: +44 7312015617

IMPORTANT NOTES:

Dimensions to be verified on site  
DO NOT SCALE FROM THIS DRAWING.  
Any areas indicated on this drawing are for guidance only.  
No responsibility is taken for their accuracy.

This drawing is the property of **V-DESIGN CAD Services Ltd**. Copyright is reserved by them and the drawing is issued on the condition that it is not copied, reproduced, retained or disclosed to any unauthorized person, either wholly or in part without the consent in writing of **V-DESIGN CAD Services Ltd**.

47 Fairfield Ave,  
Ruislip  
HA4 7PG


LEGENDS:

EXISTING:	PROPOSED:
Existing Wall	Cavity Wall
Internal Wall	Internal Wall
Site Boundary	Site Boundary
Windows	Windows
Doors	Doors

Drawing Title:	
Existing Elevations	
Scale: 1:100	Paper Size: A3

REVISION/ COMMENTS :		
No:	Comments:	Date:

Drawn By:	VG
Job Ref:	24067
Date:	July-2024
Drawing No.	PL - 03

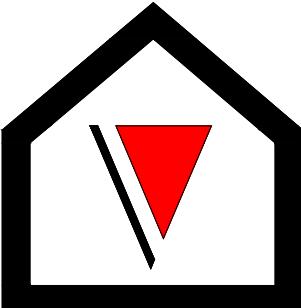


**V - Design**

Company: V-Design CAD Services Ltd  
Website: [www.vdesigncad.co.uk](http://www.vdesigncad.co.uk)  
Email Address: [info@vdesigncad.co.uk](mailto:info@vdesigncad.co.uk)  
Tel : +44 20 3488 4890  
Mobile: +44 7312015617

IMPORTANT NOTES:


Dimensions to be verified on site  
DO NOT SCALE FROM THIS DRAWING.  
Any areas indicated on this drawing are for guidance only.  
No responsibility is taken for their accuracy.

This drawing is the property of **V-DESIGN CAD Services Ltd**. Copyright is reserved by them and the drawing is issued on the condition that it is not copied, reproduced, retained or disclosed to any unauthorized person, either wholly or in part without the consent in writing of **V-DESIGN CAD Services Ltd**.

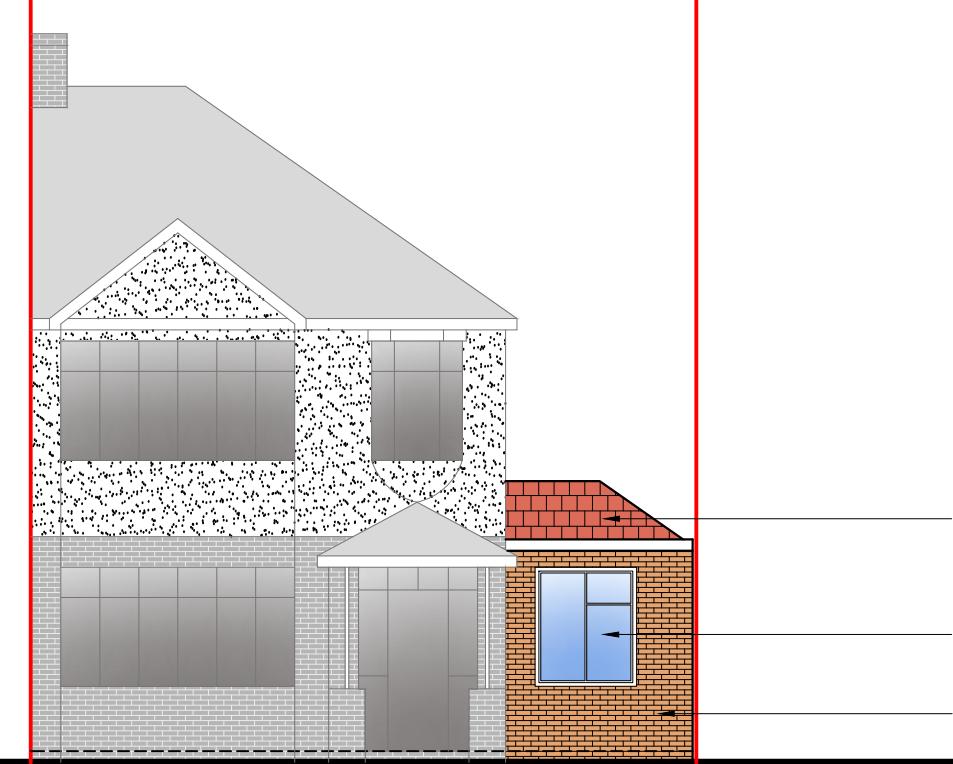


Front Elevation

0 1 2 3 4 5  
metres 1:100 scale

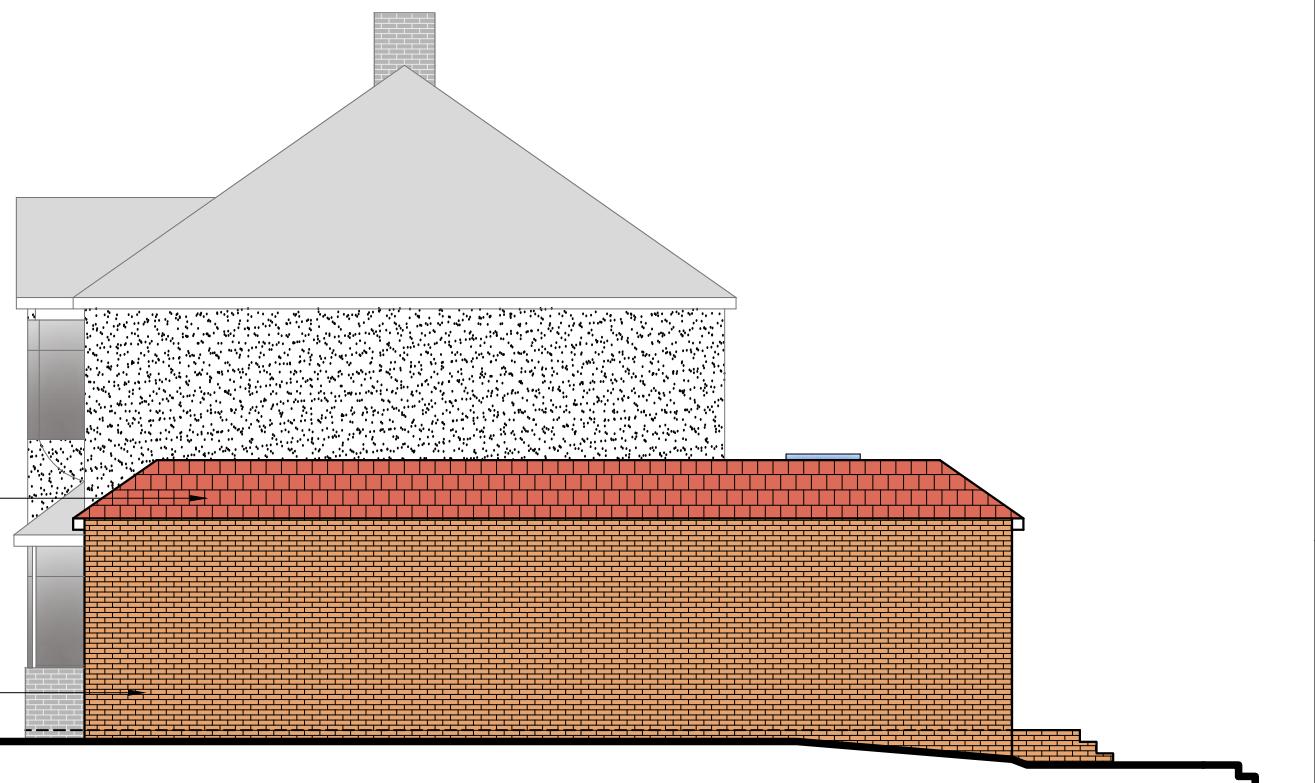


Side Elevation

0 1 2 3 4 5  
metres 1:100 scale

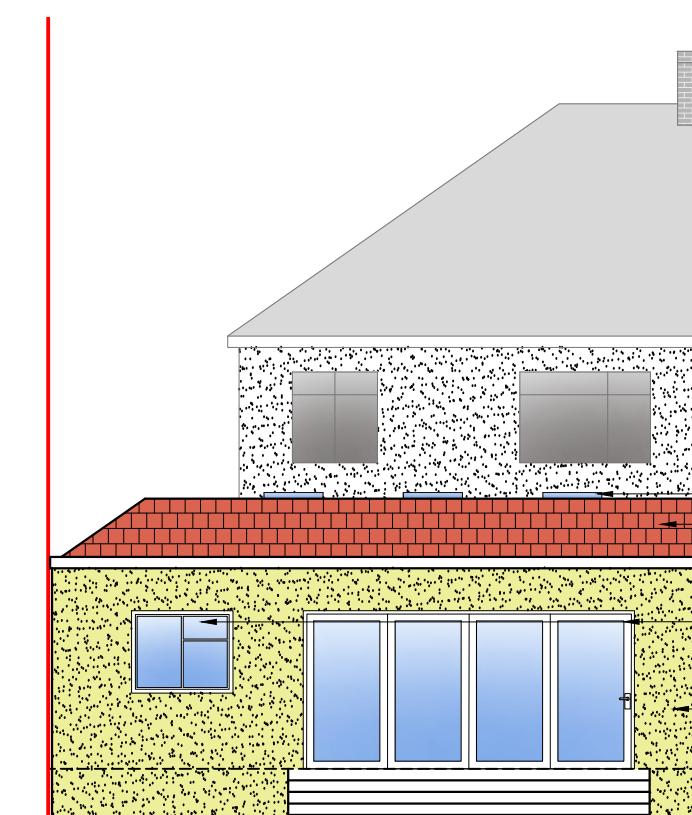

Rear Elevation

0 1 2 3 4 5  
metres 1:100 scale

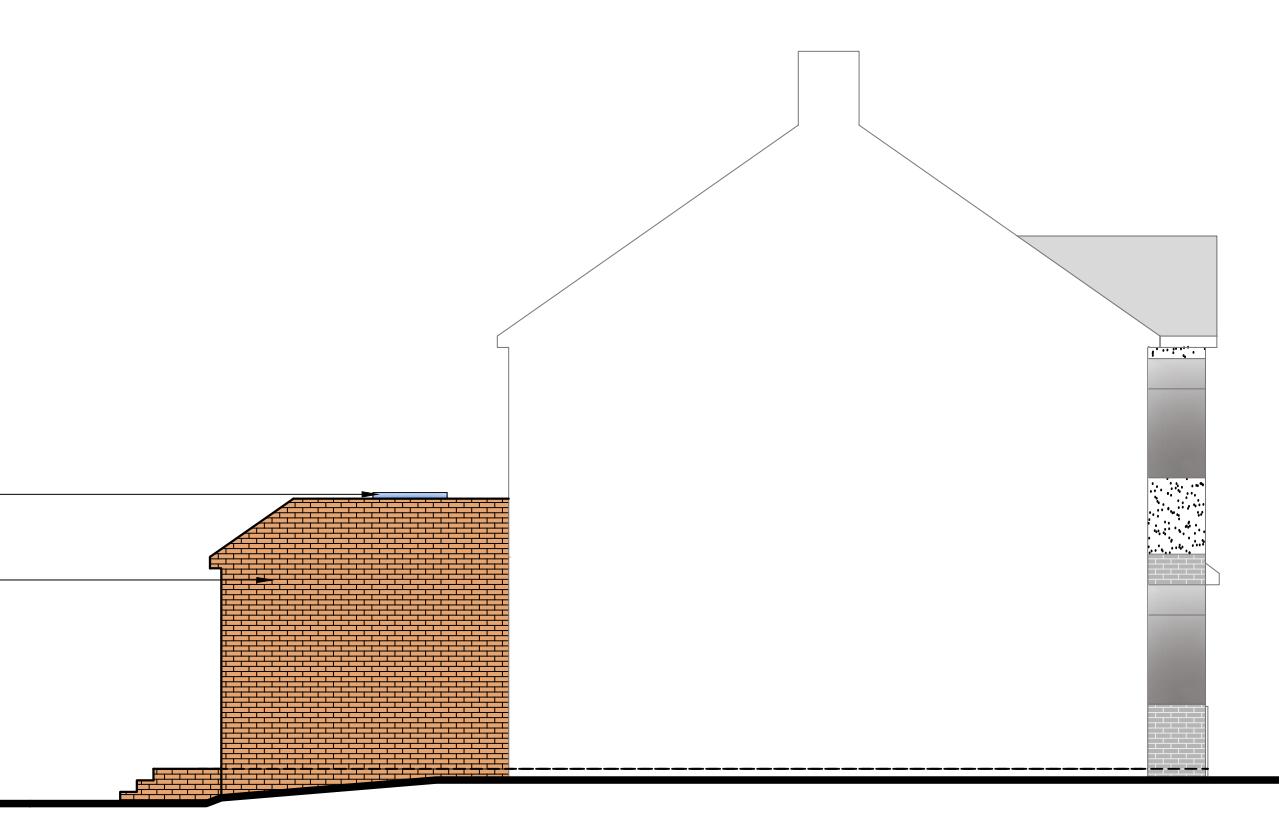

Side Elevation

0 1 2 3 4 5  
metres 1:100 scale

47 Fairfield Ave,  
Ruislip  
HA4 7PG

LEGENDS:

EXISTING:	PROPOSED:
Existing Wall	Cavity Wall
Internal Wall	Internal Wall
Site Boundary	Site Boundary
Windows	Windows
Doors	Doors

Drawing Title:	
Proposed Elevations	
Scale: 1:100	Paper Size: A3

REVISION/ COMMENTS :		
No:	Comments:	Date:

Drawn By:	VG
Job Ref:	24067
Date:	July-2024
Drawing No.	PL - 04