


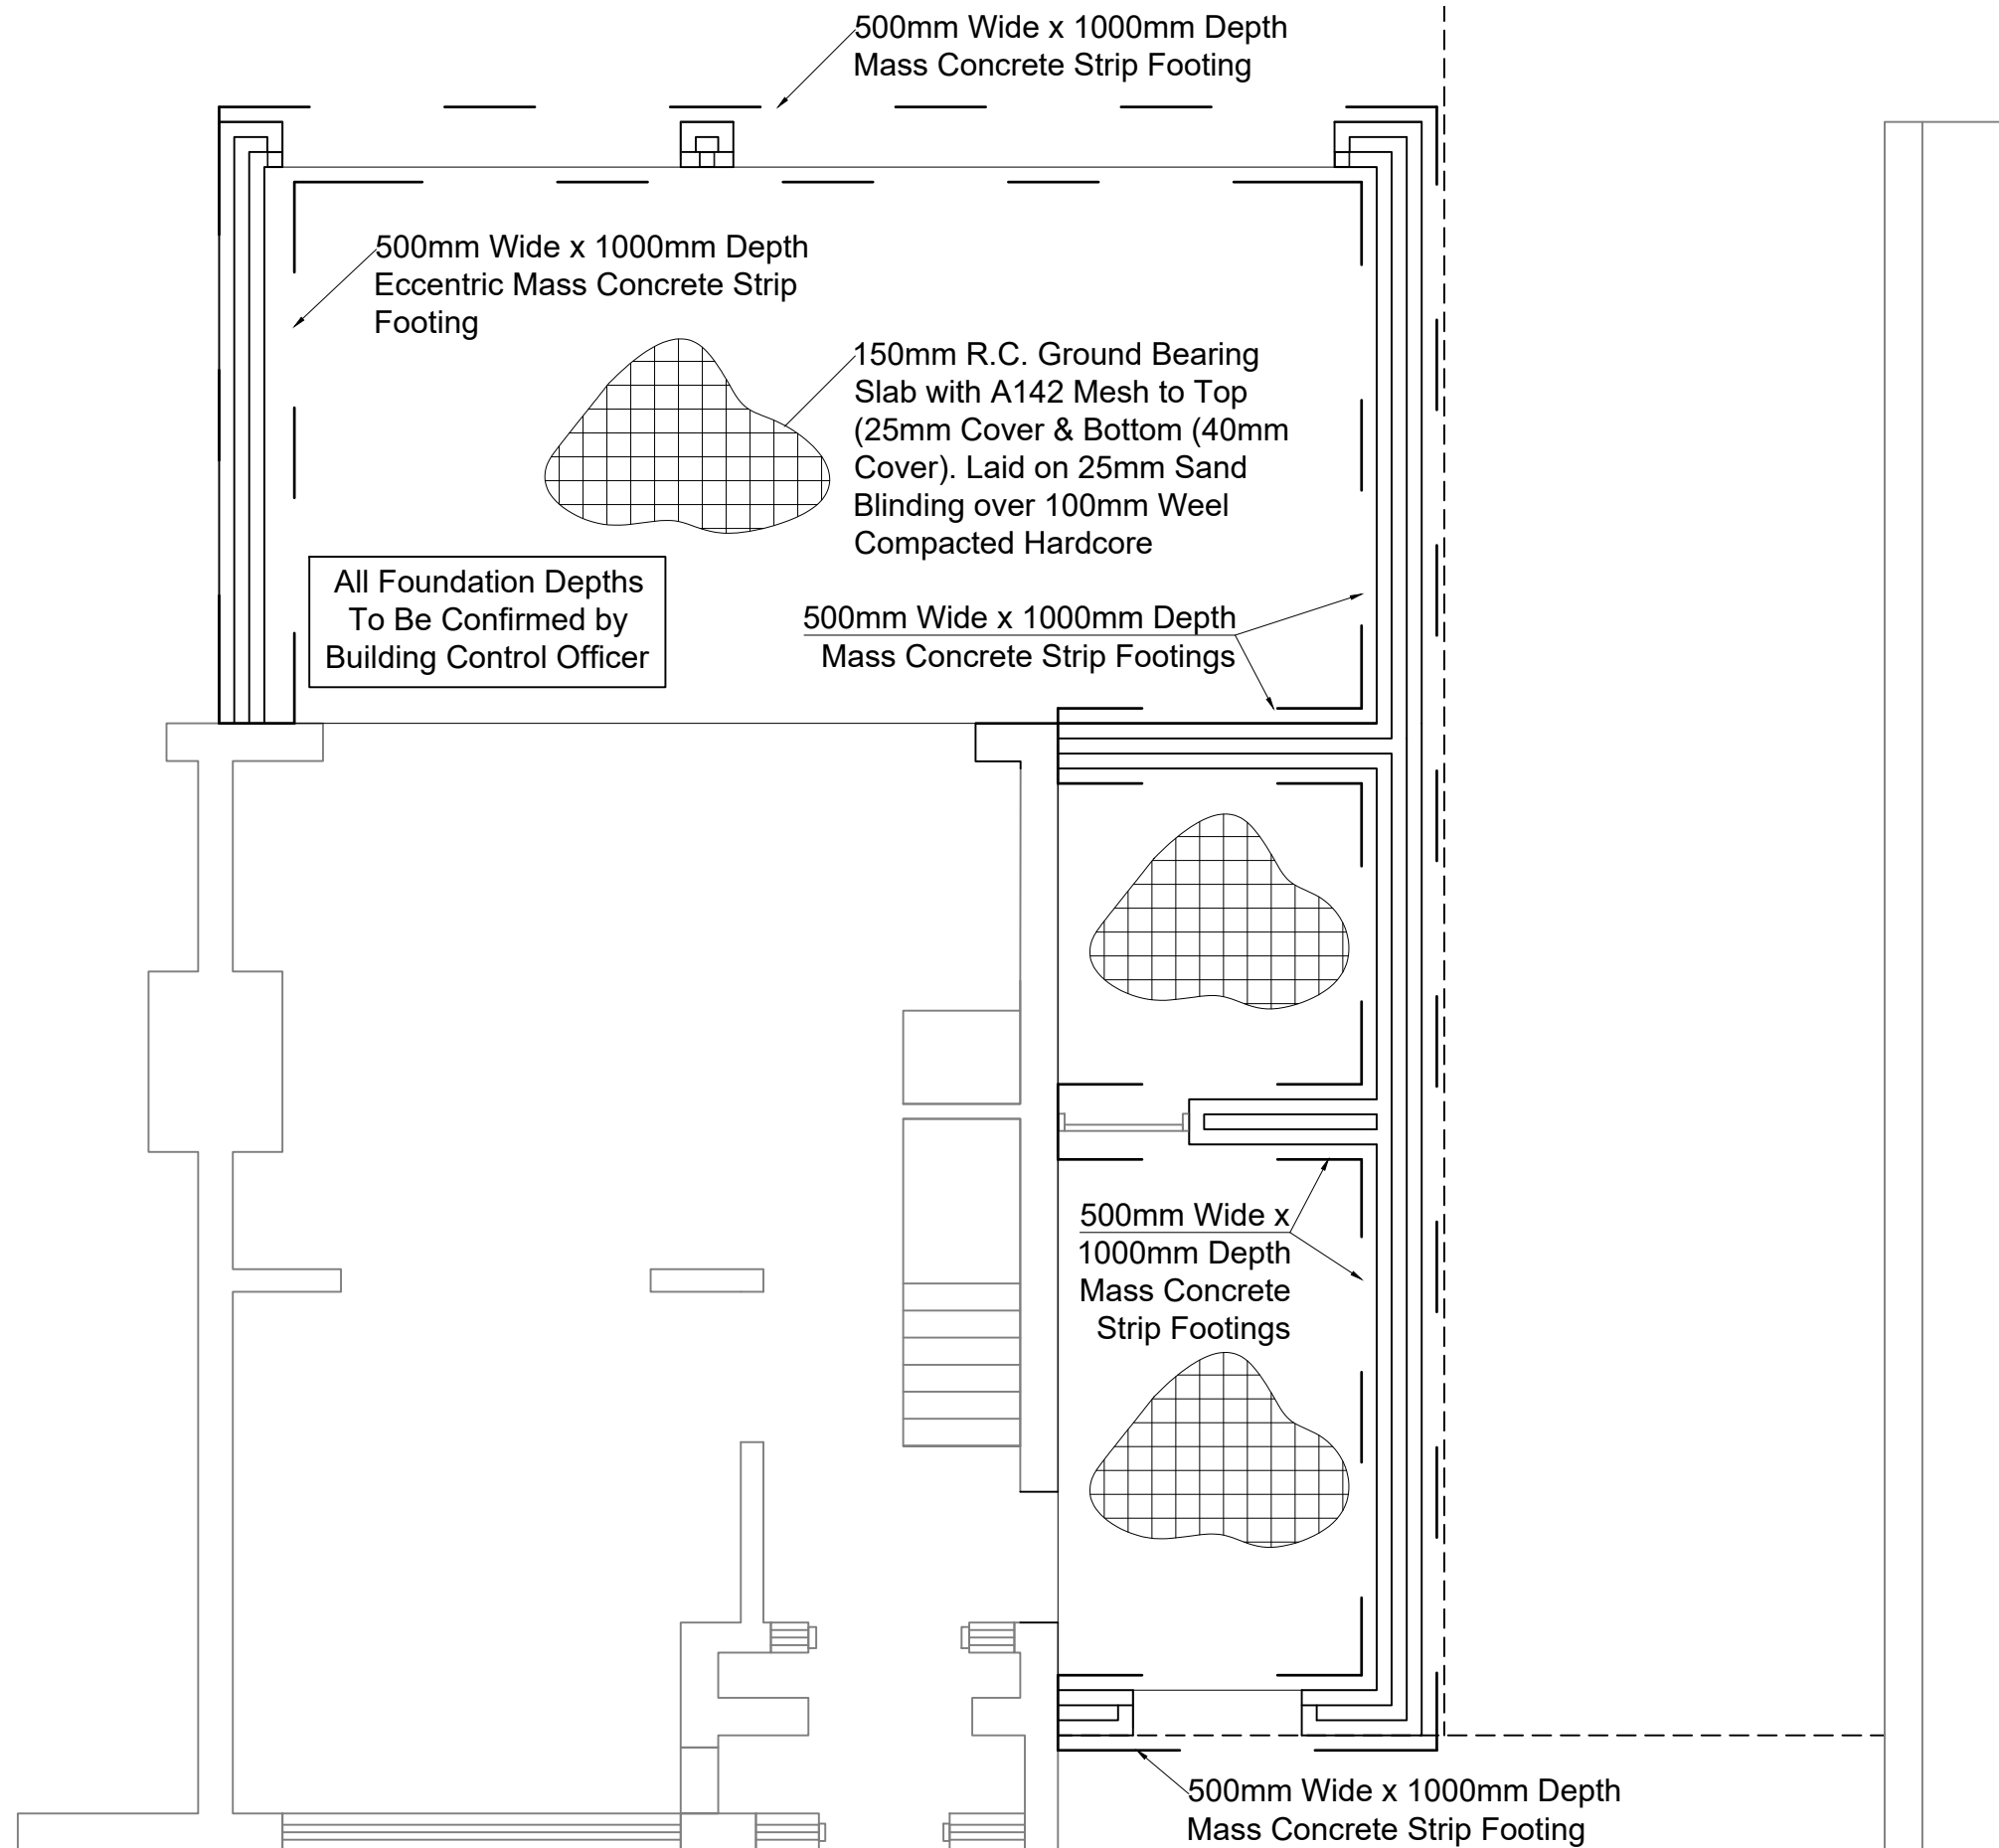

Rev	Date	Description	App

Title

Foundation Plan



MAKE STRUCTURES
Consulting Design Engineers

20 Gallery Close, Northampton NN3 5NT
+44 (0) 794 1100 658
makestructures@gmail.com

Date 31/10/2021	Sheet No.	Rev
Eng. KL	Scale 1:50	04
Job No. 210026		
Project	45 Bedford Avenue, Hayes UB4 0DR	