


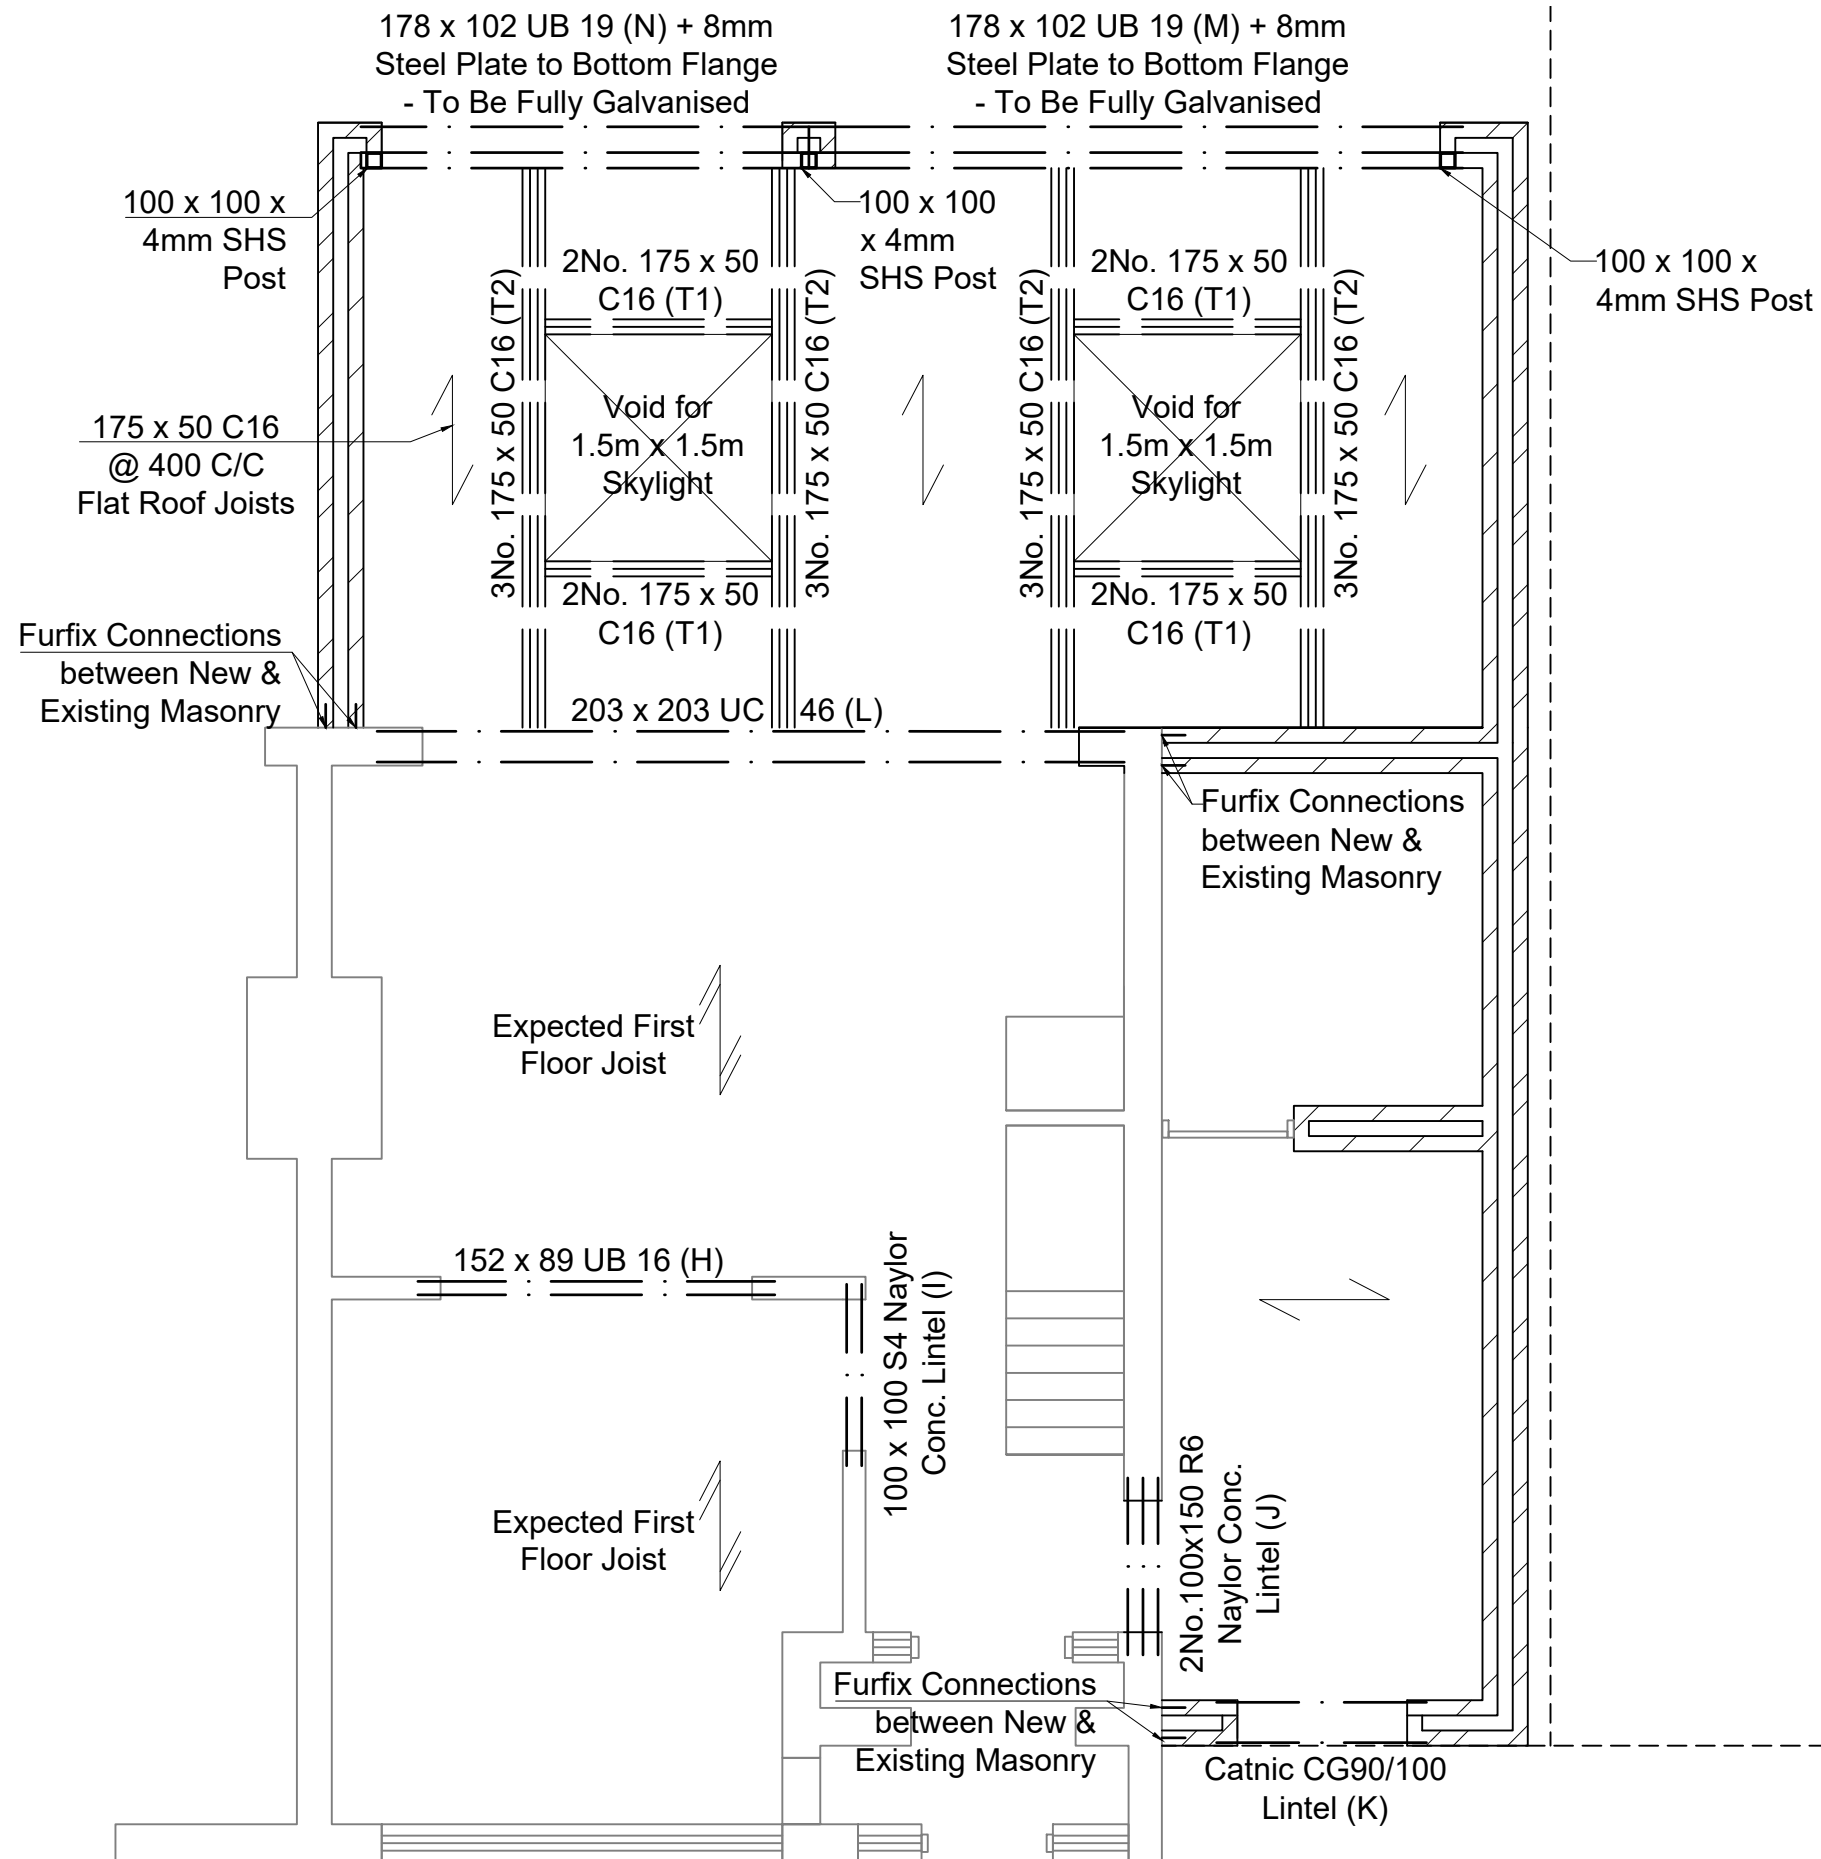

Rev	Date	Description	App
-----	------	-------------	-----

Title **Ground Floor Plan
(Structure Shown Over)**



20 Gallery Close, Northampton NN3 5NT
+44 (0) 794 1100 658
makestructures@gmail.com

Date 31/10/2021	Sheet No.	Rev
Eng. KL	Scale 1:50	03
Job No. 210026	Project	45 Bedford Avenue, Hayes UB4 0DR