



## 01 - GROUND FLOOR PLAN

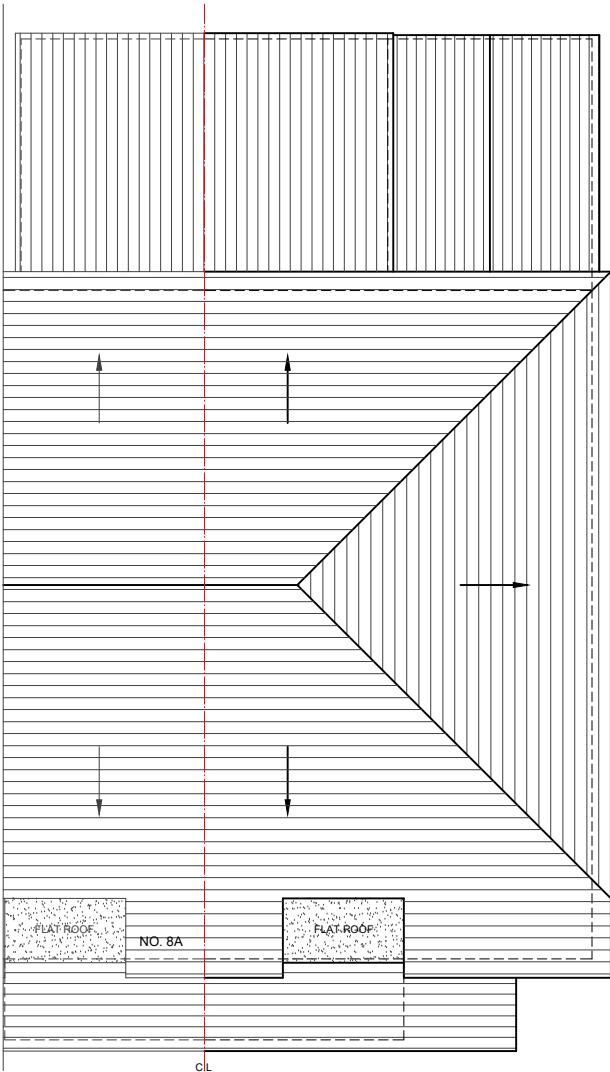


## 02 - ROOF PLAN

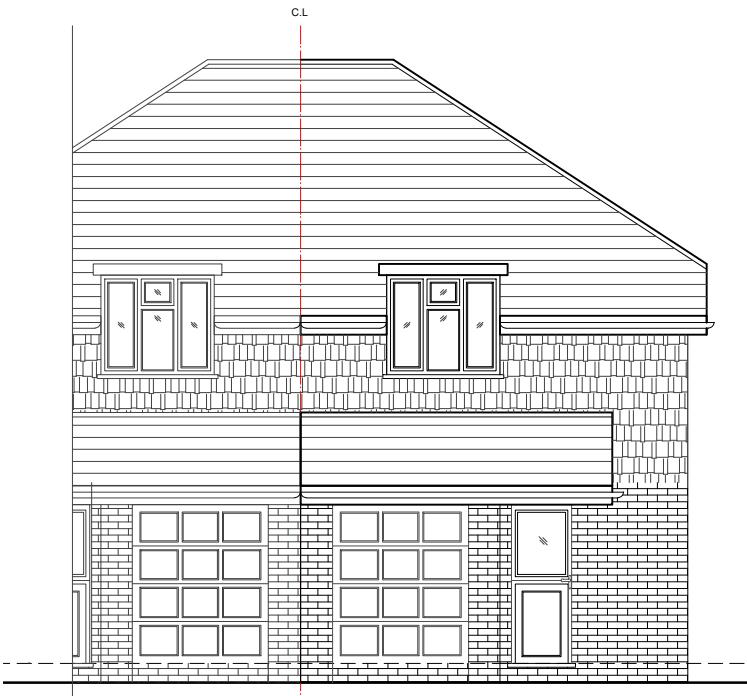

## 03-FRONT ELEVATION




## 04-REAR ELEVATION

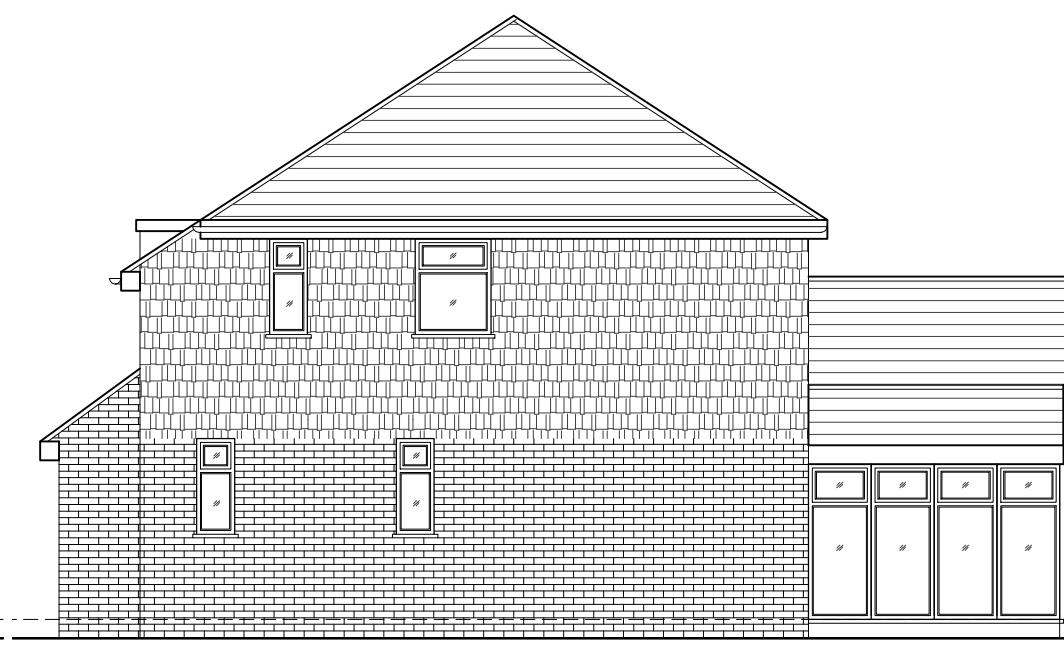

## 05-SIDE ELEVATION

## NOTES

Dimensions are not to be scaled from this drawing by contractors. The contractor is requested to check all dimensions before the work started.  
Report any discrepancies to the client or architect before undertaking the work described in the drawings. Dimensions are approximate site dimensions and are to be verified by the contractor on site before any fabrication/site works i.e foundations etc occur  
Contractor is responsible for all temporary propping to existing structure

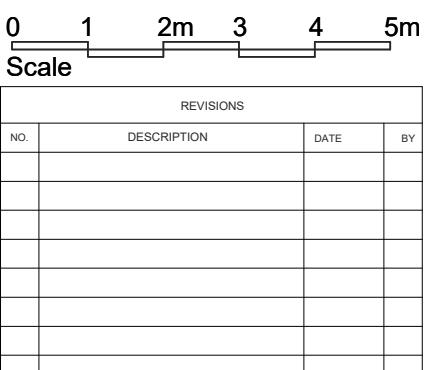

## **HOUSE HOLDER APPLICATION**

DESIGN ENDEAVOURS LTD  
M: 07824773079, 07869580774

8 MASSON AVENUE NORTHLA  
LONDON, HAM. SCH.

### EXISTING PLANS & ELEVATION

Scale 1:100@A3	Drawn SK	Approved	Date AUG 24
Job No. DE-1152/24	Drawing No. PH-8MA-01	Rev.	-