




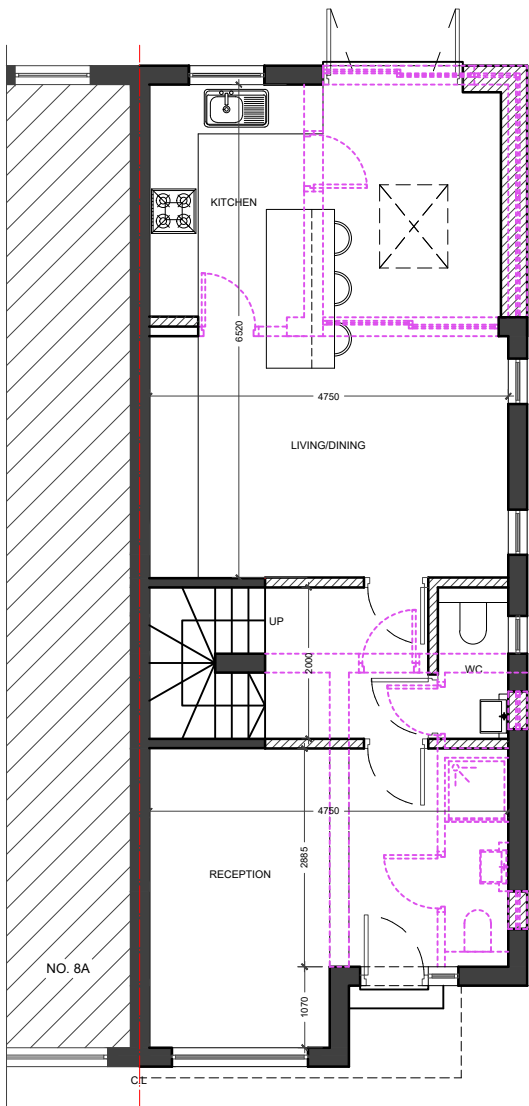


01 - GROUND FLOOR PLAN

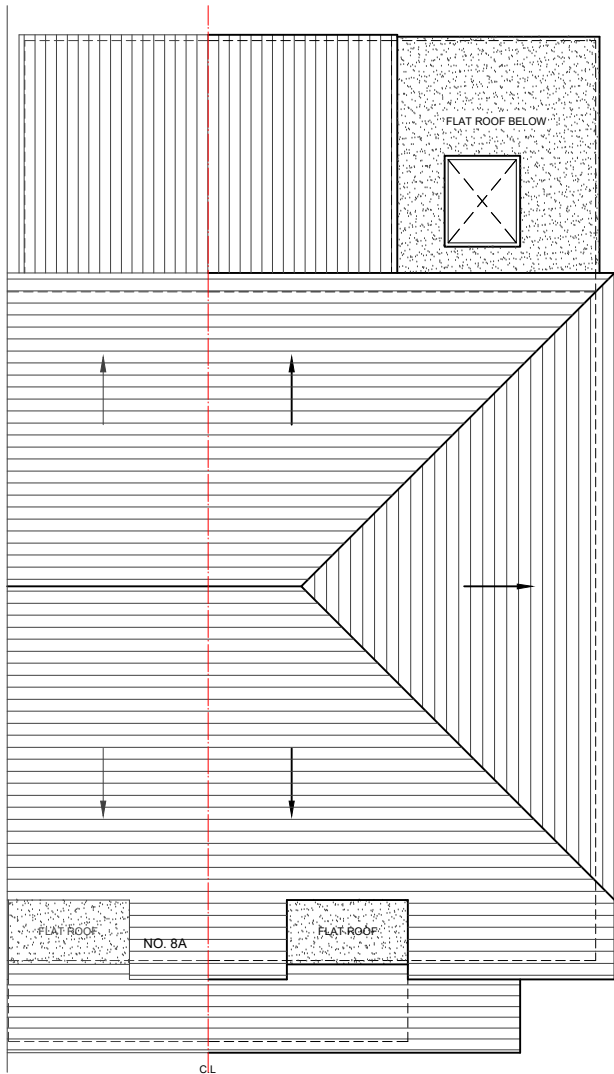

02 - ROOF PLAN

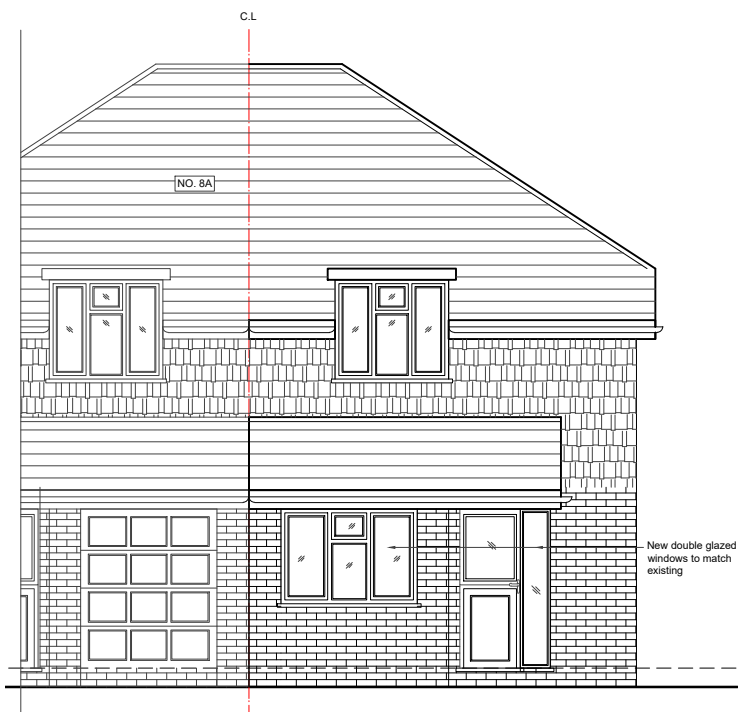

03-FRONT ELEVATION

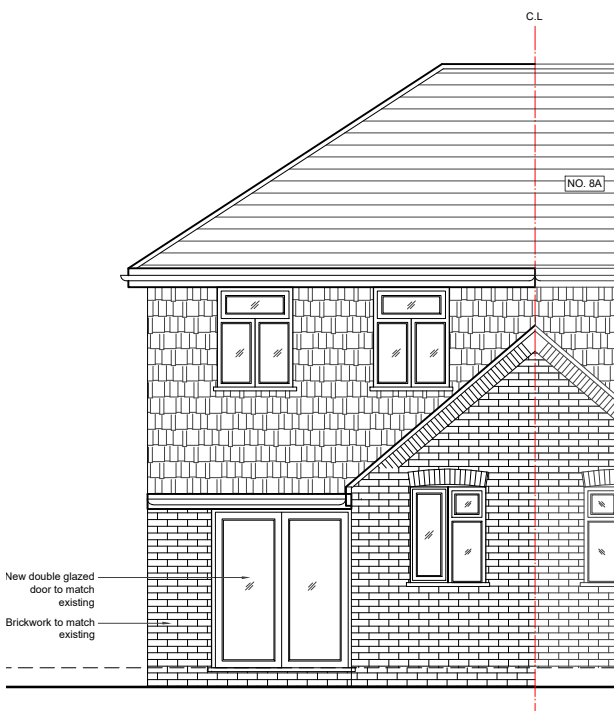

04-REAR ELEVATION




05-SIDE ELEVATION

NOTES

- Dimensions are not to be scaled from this drawing by contractors. The contractor is requested to check all dimensions before the work started.
- Report any discrepancies to the client or architect before undertaking the work described in the drawings.
- Dimensions are approximate site dimensions and are to be verified by the contractor on site before any fabrication/site works i.e foundations etc occur
- Contractor is responsible for all temporary propping to existing structure

LEGEND

- EXISTING
- PROPOSED
- DEMOLISHED

 

REVISIONS			
NO.	DESCRIPTION	DATE	BY

HOUSE HOLDER APPLICATION

DESIGN ENDEAVOURS LTD

M: 07824773079, 07869580774
E: design.endeavour@gmail.com

Project	8 MASSON AVENUE NORTALT LONDON, HAG 6QU		
Title	PROPOSED PLANS & ELEVATION		

Scale 1:100@A3	Drawn SK	Approved	Date AUG 24
Job No. DE-1152/24	Drawing No. PH-8MA-01	Rev. -	