


— BOUNDARY LINE —


— BOUNDARY LINE —

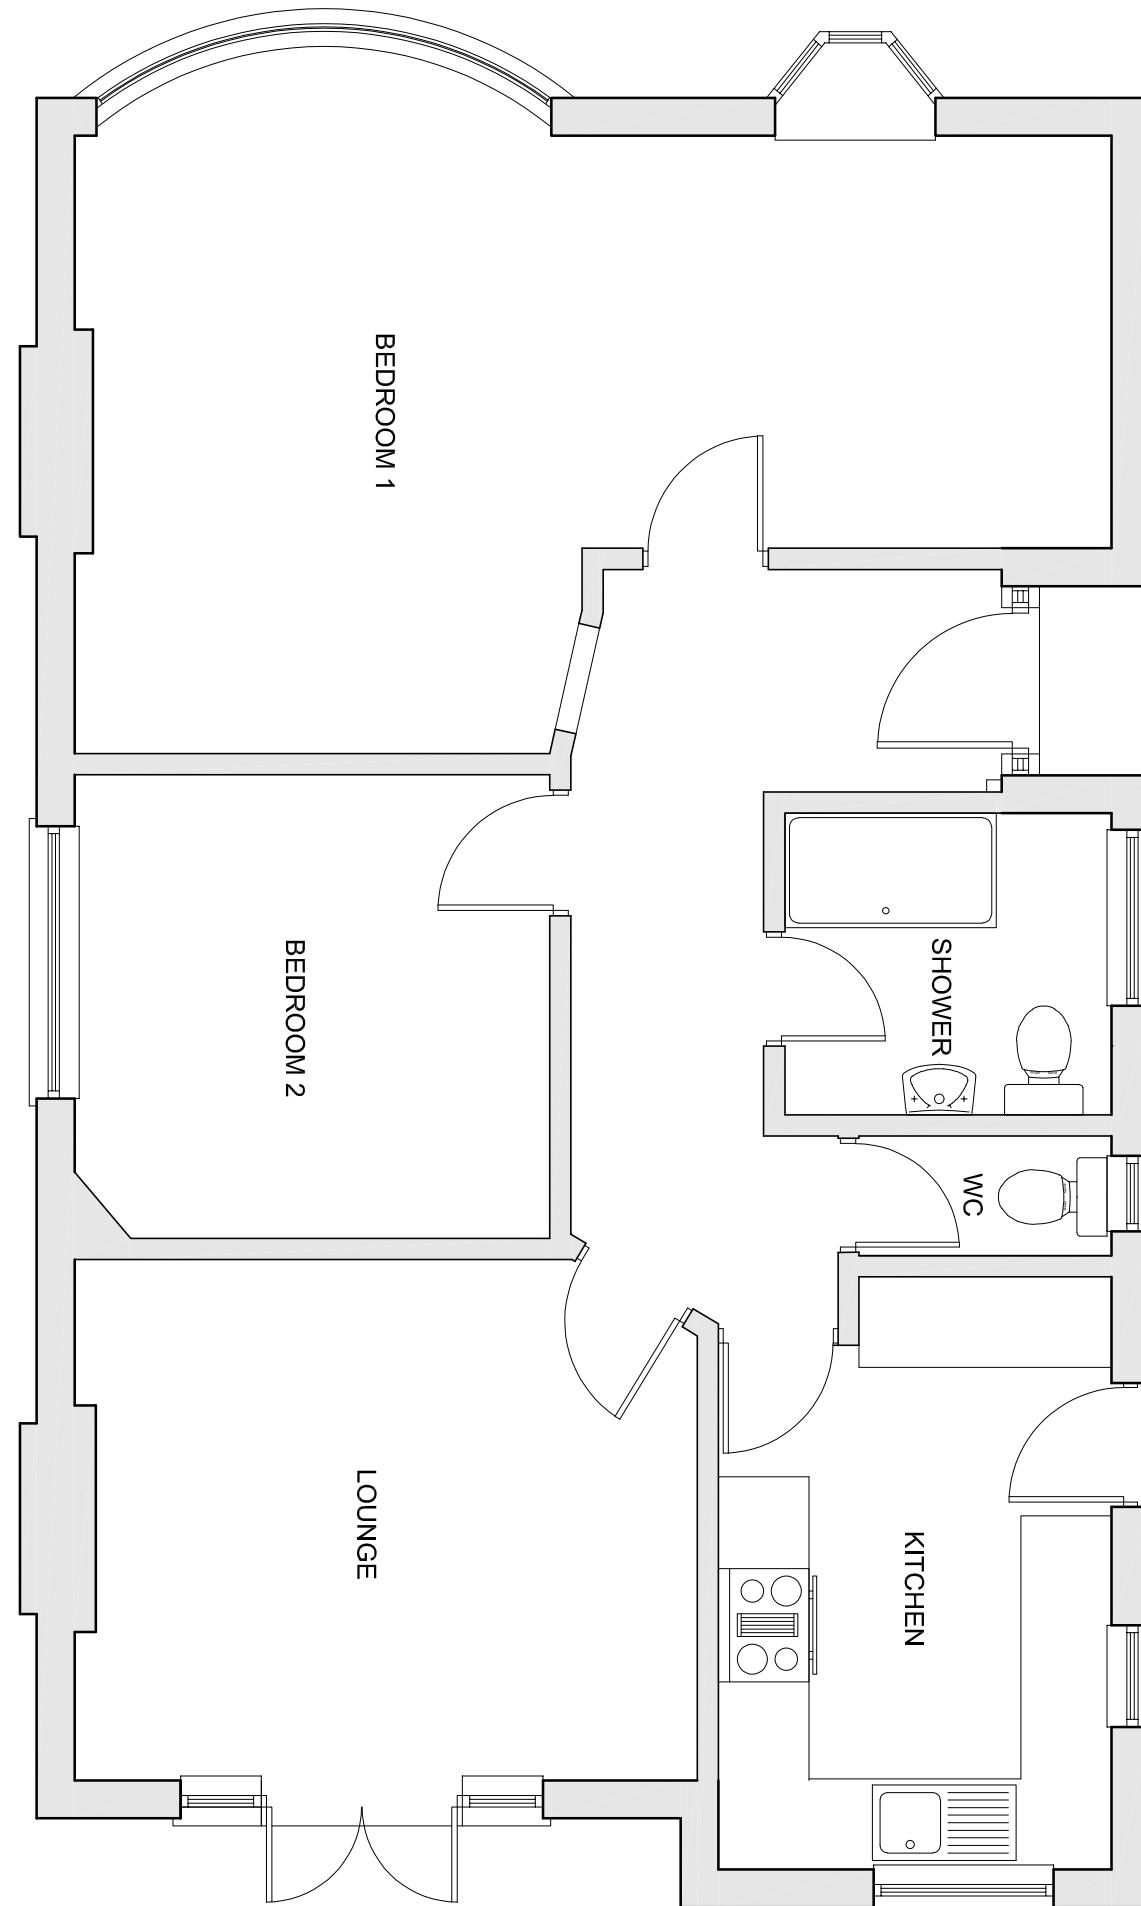

15

19

0 Metres
1.0 1.5 2.0
Scale 1:50

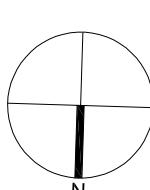

AMENDMENTS DATE REV.

Drawings to be read in conjunction with the Floor Plan and General Drawings. All dimensions are to be checked on the Floor Plan and General Drawings. The copyright is to remain with the Architect until all relevant construction work is completed. Any other use of the drawings is prohibited and constitutes an infringement of the Copyright of the Architect.



bernard murray design
chartered architect
www.bmurraydesign.co.uk

13 MERRYFIELDS, UXBRIDGE, MIDDLESEX UB8 2BT
TEL: 07938 477114 EMAIL: BMURRAYDESIGN@YAHOO.CO.UK

PROJECT
17 LADYGATE LANE
RUISLIP
HA4 7QT

CLIENT
NICOLE WILSON

DRAWING
EXISTING GROUND FLOOR PLAN

SCALE 1:50 @ A3 DRAWING NUMBER REV.
DATE JUL 2024 DRAWN BM
DRAWN BM

1215-2