




BOUNDARY LINE

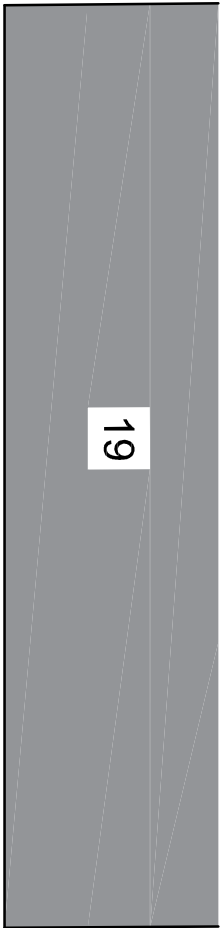


19

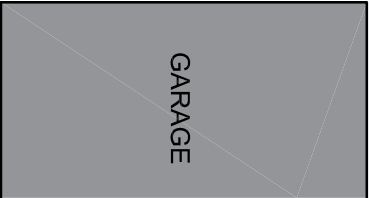



GARAGE

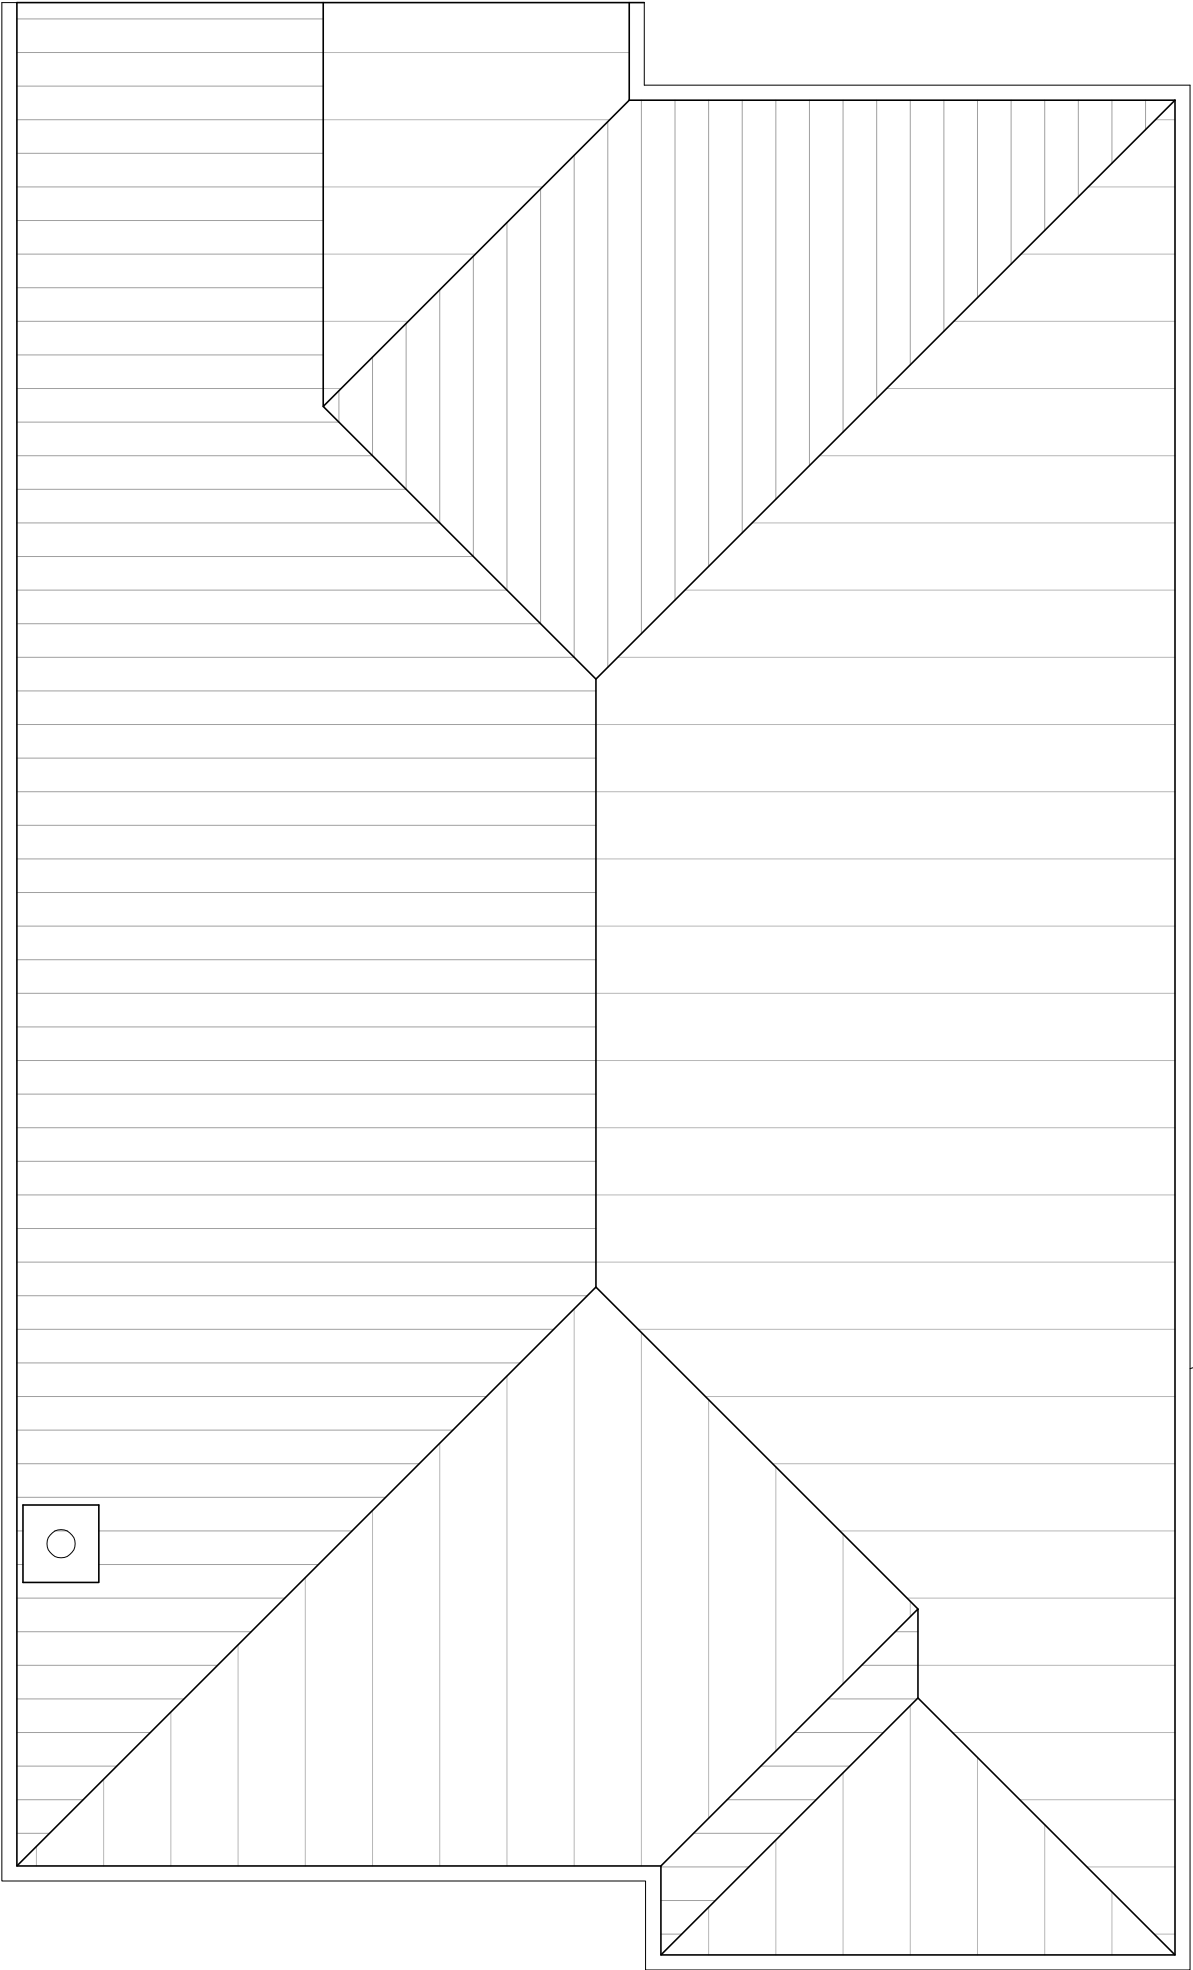

BOUNDARY LINE

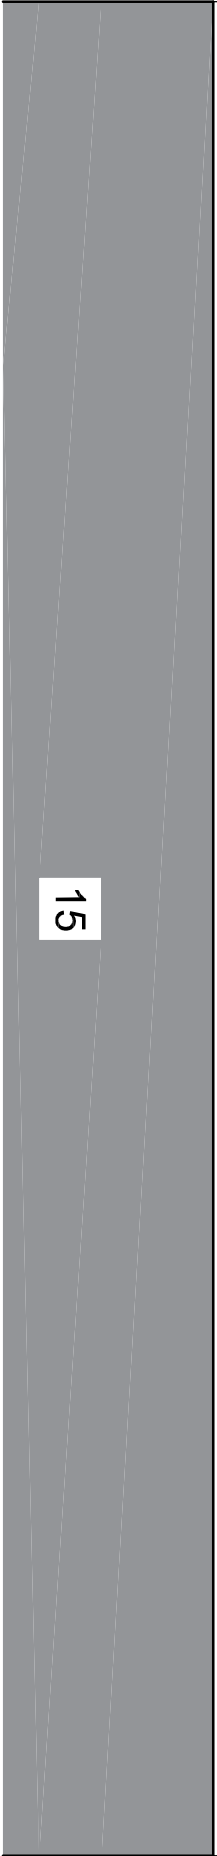

15

 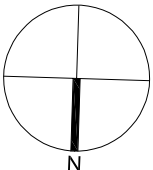

AMENDMENTS

DATE

REV.

Dimensions are to be checked on site. If any discrepancy is found, the architect shall be notified immediately. All dimensions are to be taken from the finished ground level unless otherwise stated. The architect is not responsible for any errors or omissions in the drawing.



bernard murray design  
chartered architect

WWW.BMURRAYDESIGN.CO.UK  
13 MERRYFIELDS, UXBRIDGE, MIDDLESEX UB82BT  
TEL: 07888 477714 EMAIL: BMURRAYDESIGN@YAHOO.CO.UK

PROJECT  
17 LADYGATE LANE  
RUISLIP  
HA4 7QT

CLIENT  
NICOLE WILSON

DRAWING  
EXISTING ROOF PLAN

SCALE	1:50 @ A3	DRAWING NUMBER	REV.
DATE	JUL 2024	1215-3	
DRAWN	BM		