




EAST ELEVATION (FRONT)

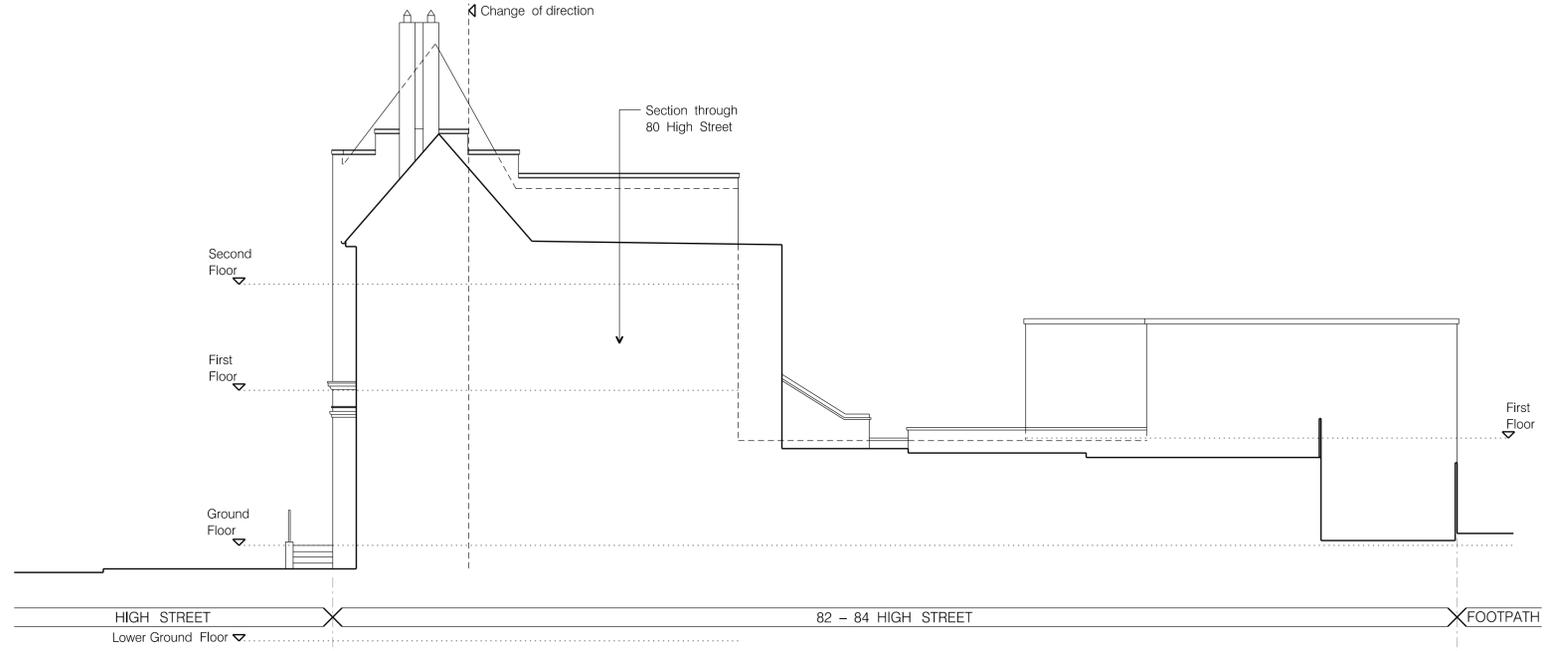


NORTH ELEVATION (SIDE)

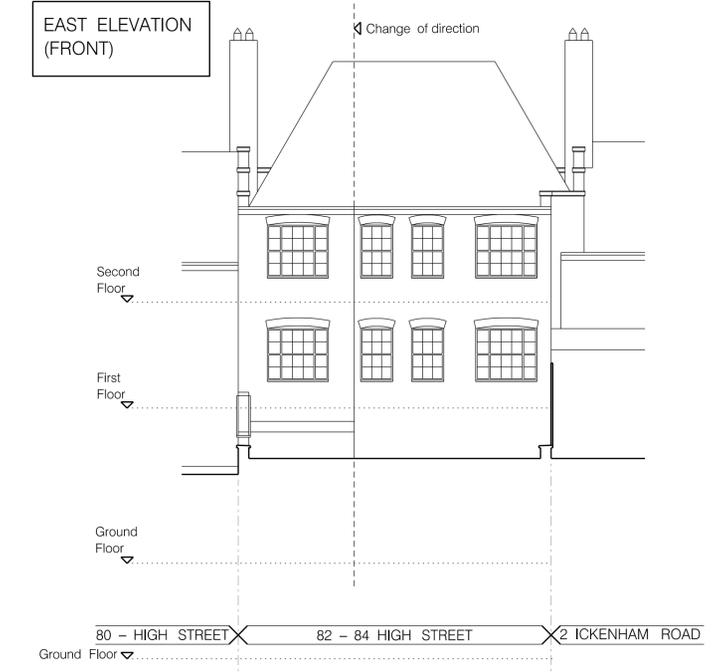


SECTION B-B

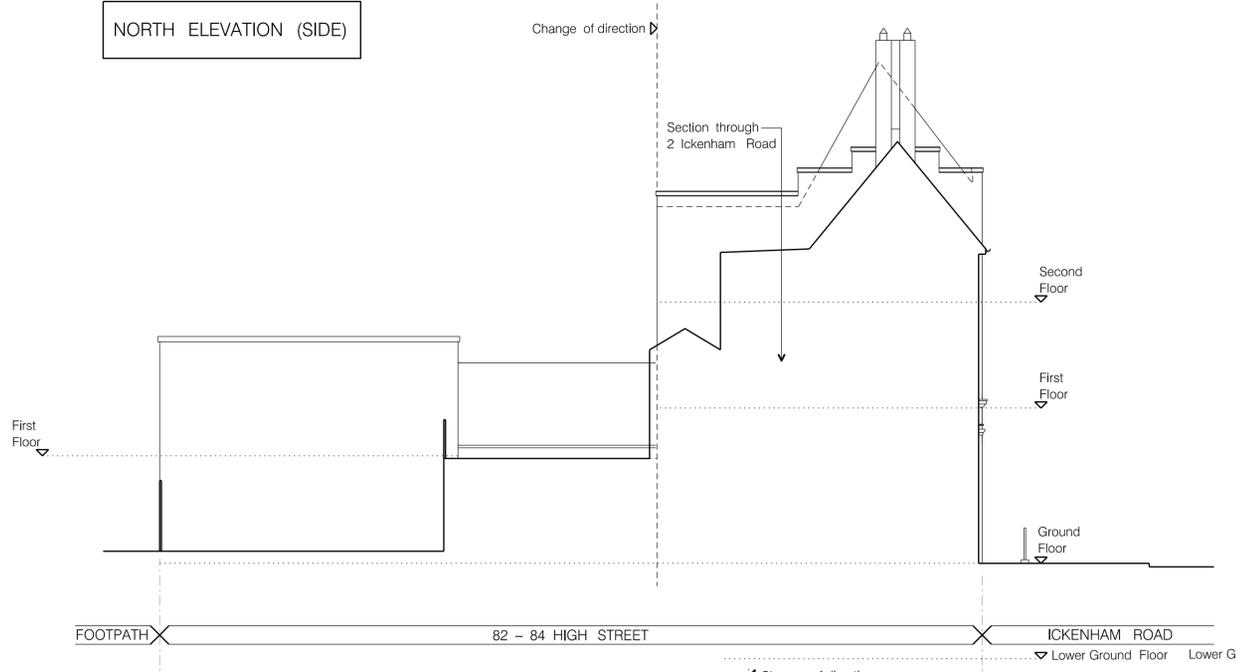

SOUTH ELEVATION (SIDE)

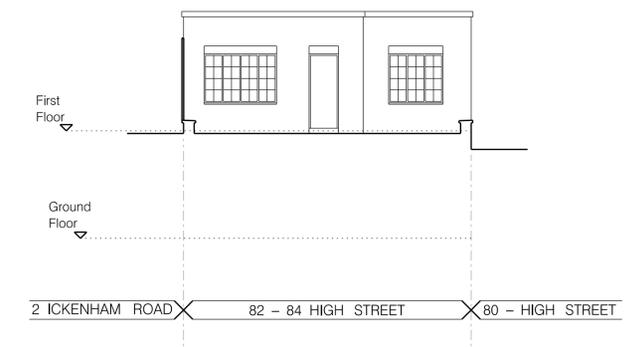

SECTION C-C

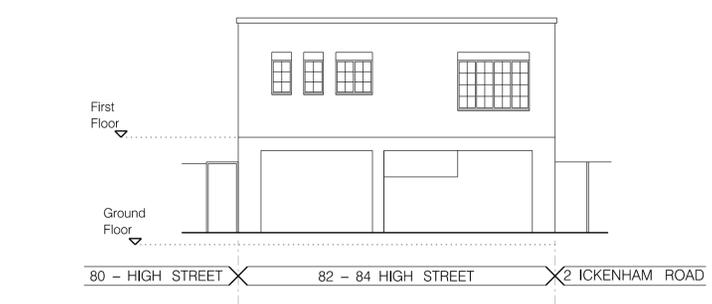

WEST ELEVATION (REAR)



SECTION A-A

REV.	DESCRIPTION	DATE

PROJECT
82 - 84 HIGH STREET
RUISLIP
HA4 7AB

DRAWING TITLE
EXISTING ELEVATIONS,
SECTIONS A-A, B-B AND C-C

SCALE
1:100 @ A1
1:200 @ A3

DATE MAY 2024

DRAWING NO. 3616/P/02

REV.

This drawing is the Copyright of Proun Architects. No copying in part or whole may be made without the express written permission of Proun Architects. All drawings to be checked and approved by the architect before construction. The drawing is to be used in conjunction with the architectural contract specifications.

90 BOROUGH HIGH STREET
LONDON SE1 1LL

PROUN

ARCHITECTS DESIGNERS PLANNERS

Tel: 020 7467 3900 Fax: 020 7467 3900
e-mail: proun@proun.co.uk