




LOWER GROUND FLOOR PLAN  
GIA: 47.1m2

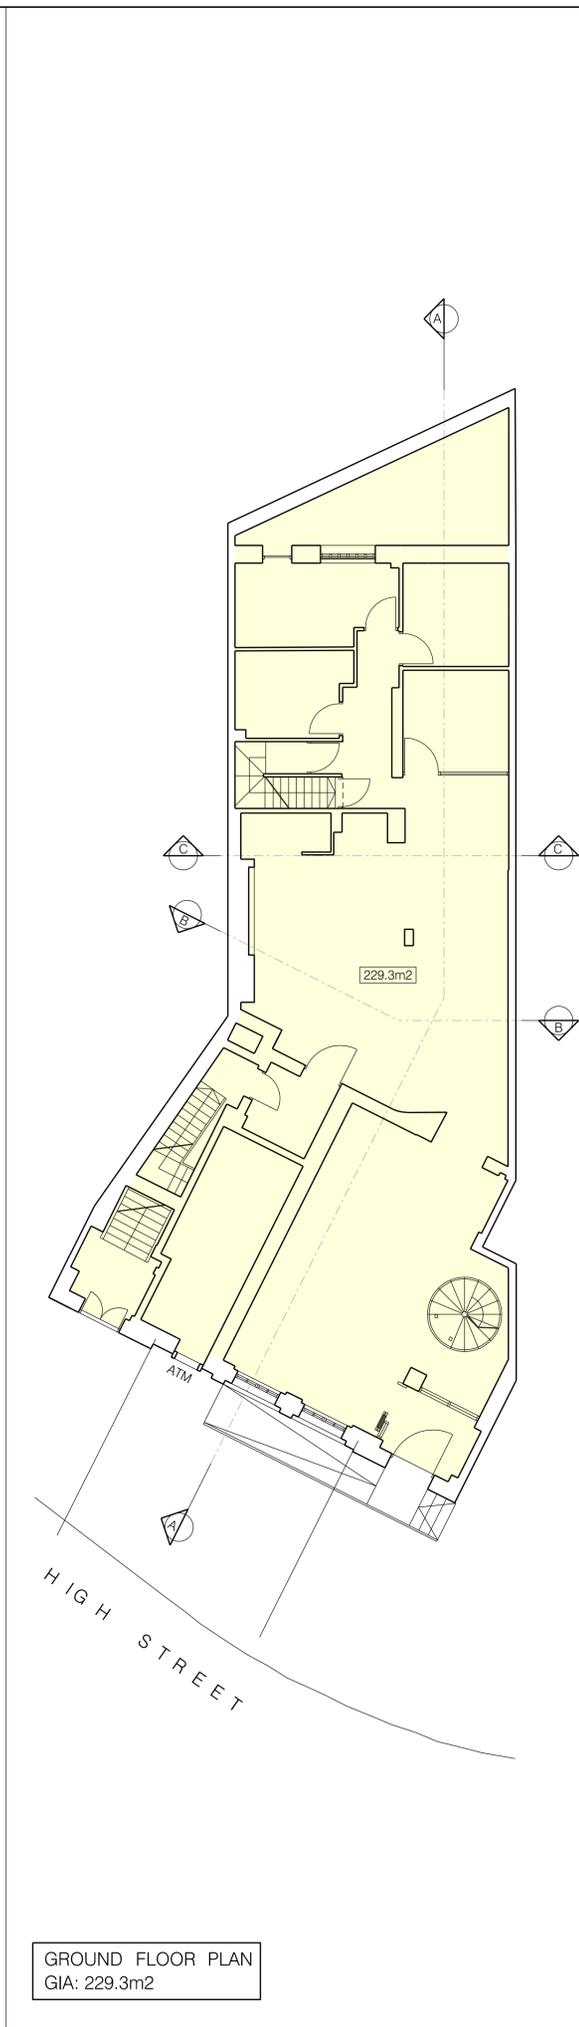


GROUND FLOOR PLAN  
GIA: 229.3m2

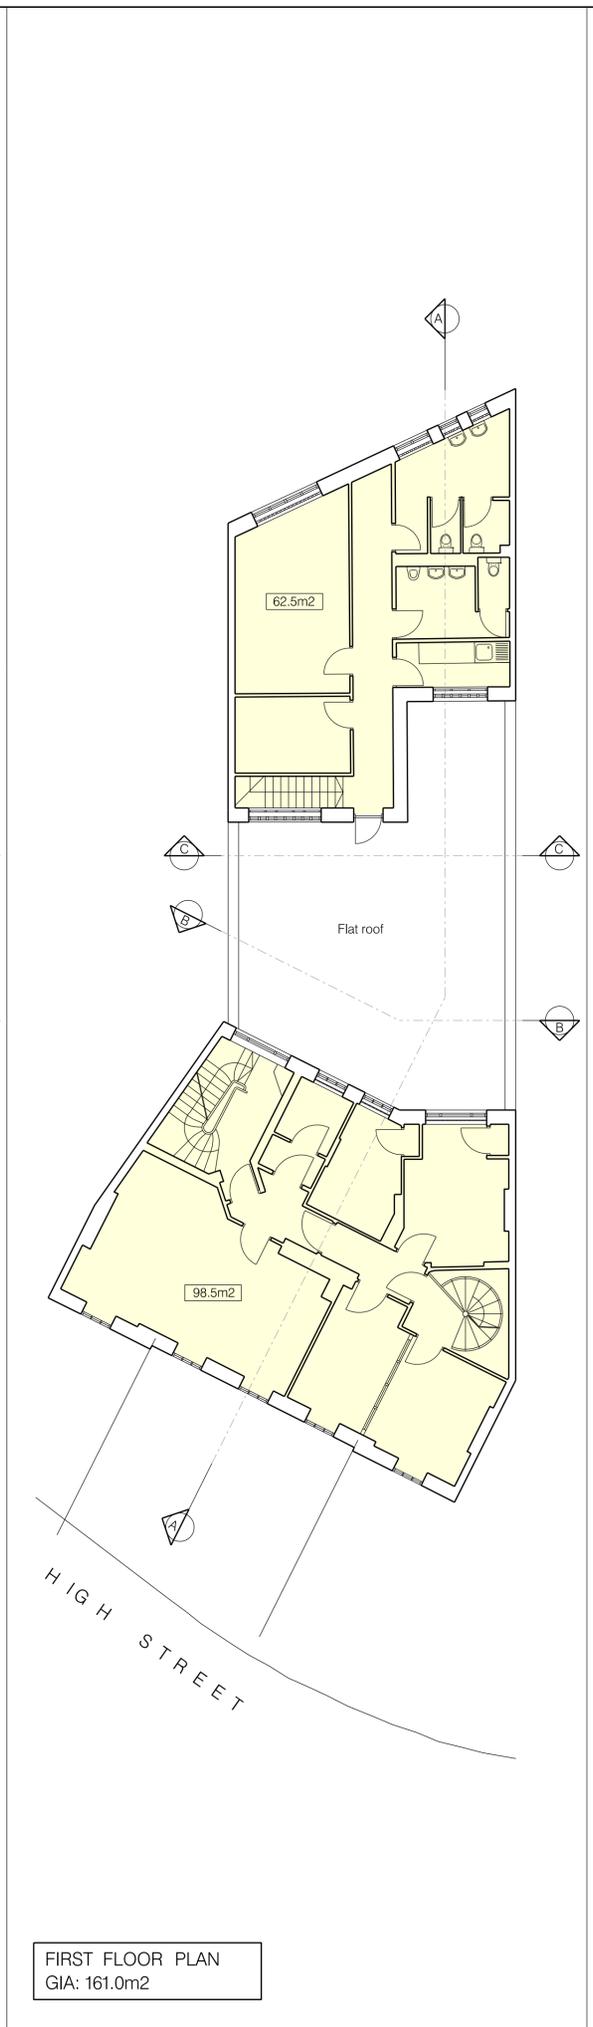

FIRST FLOOR PLAN  
GIA: 161.0m2

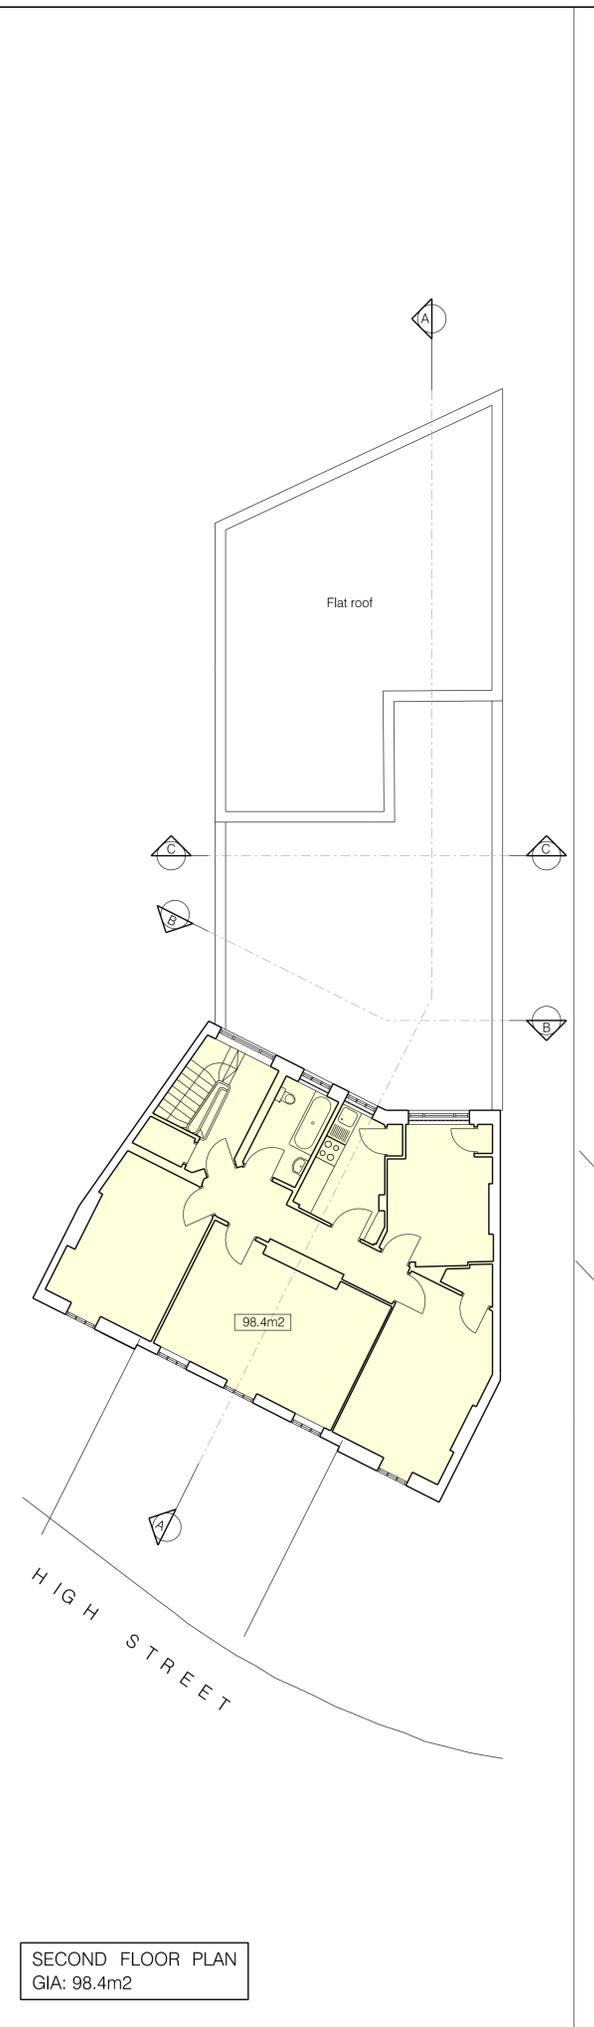

SECOND FLOOR PLAN  
GIA: 98.4m2

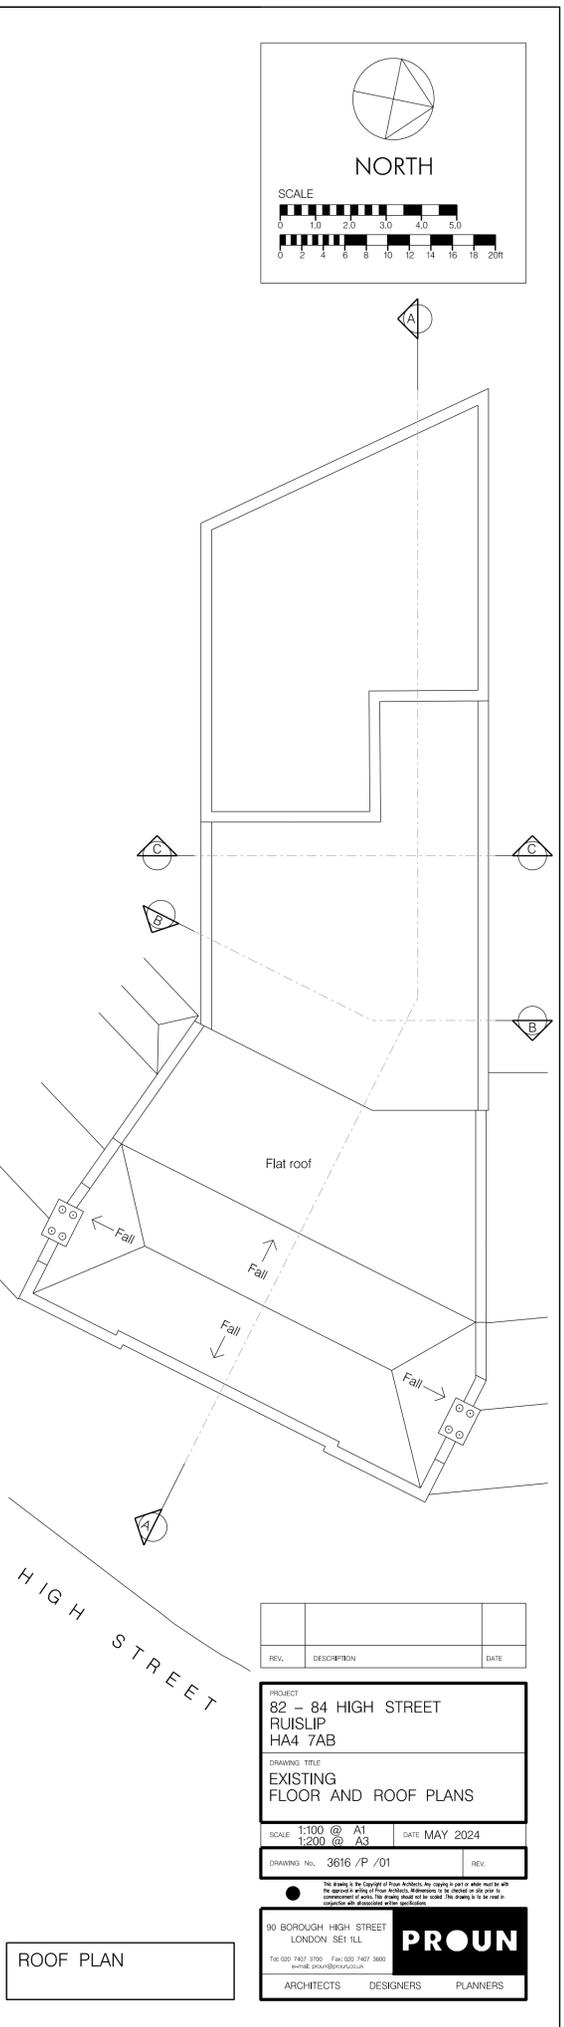

ROOF PLAN

REV.	DESCRIPTION	DATE

PROJECT  
82 - 84 HIGH STREET  
RUISLIP  
HA4 7AB

DRAWING TITLE  
EXISTING  
FLOOR AND ROOF PLANS

SCALE: 1:100 @ A1      DATE MAY 2024  
1:200 @ A3

DRAWING NO. 3616 / P / 01      REV.

This drawing is the Copyright of Proud Architects. Any copying or reuse without the written permission of Proud Architects is strictly prohibited. It is intended for the use of the client only. The drawing shall not be used for any other purpose without the written permission of Proud Architects.

90 BOROUGH HIGH STREET  
LONDON SE1 1LL

TEL: 020 7437 3920    FAX: 020 7437 3900  
EMAIL: prou@prouarchitects.com

**PROUN**  
ARCHITECTS   DESIGNERS   PLANNERS