


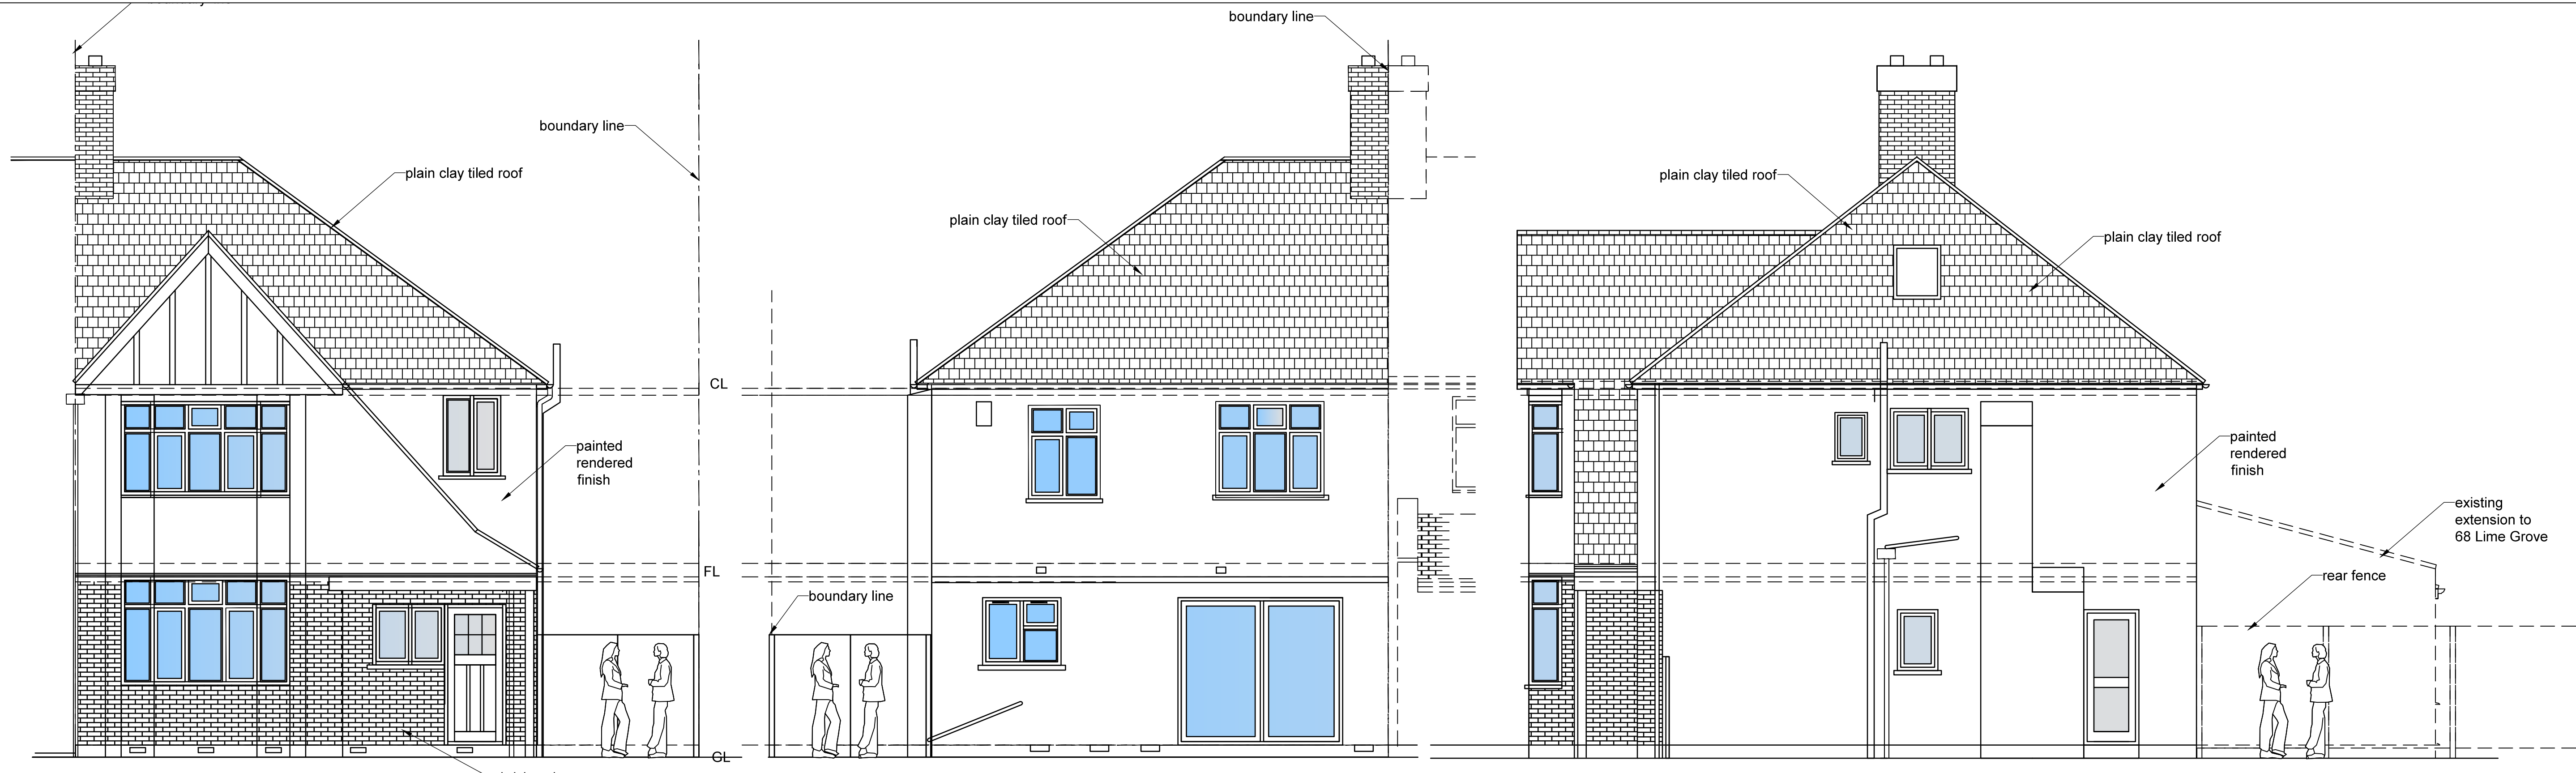


Front Elevation
as Existing


Rear Elevation
as Existing

Right Side Elevation
as Existing

- EXISTING pendant
- EXISTING Spotlight - recessed
- EXISTING Spotlight - surface
- LED lighting point
- 13 amp twin switched socket outlet
- light switch positions
- radiator

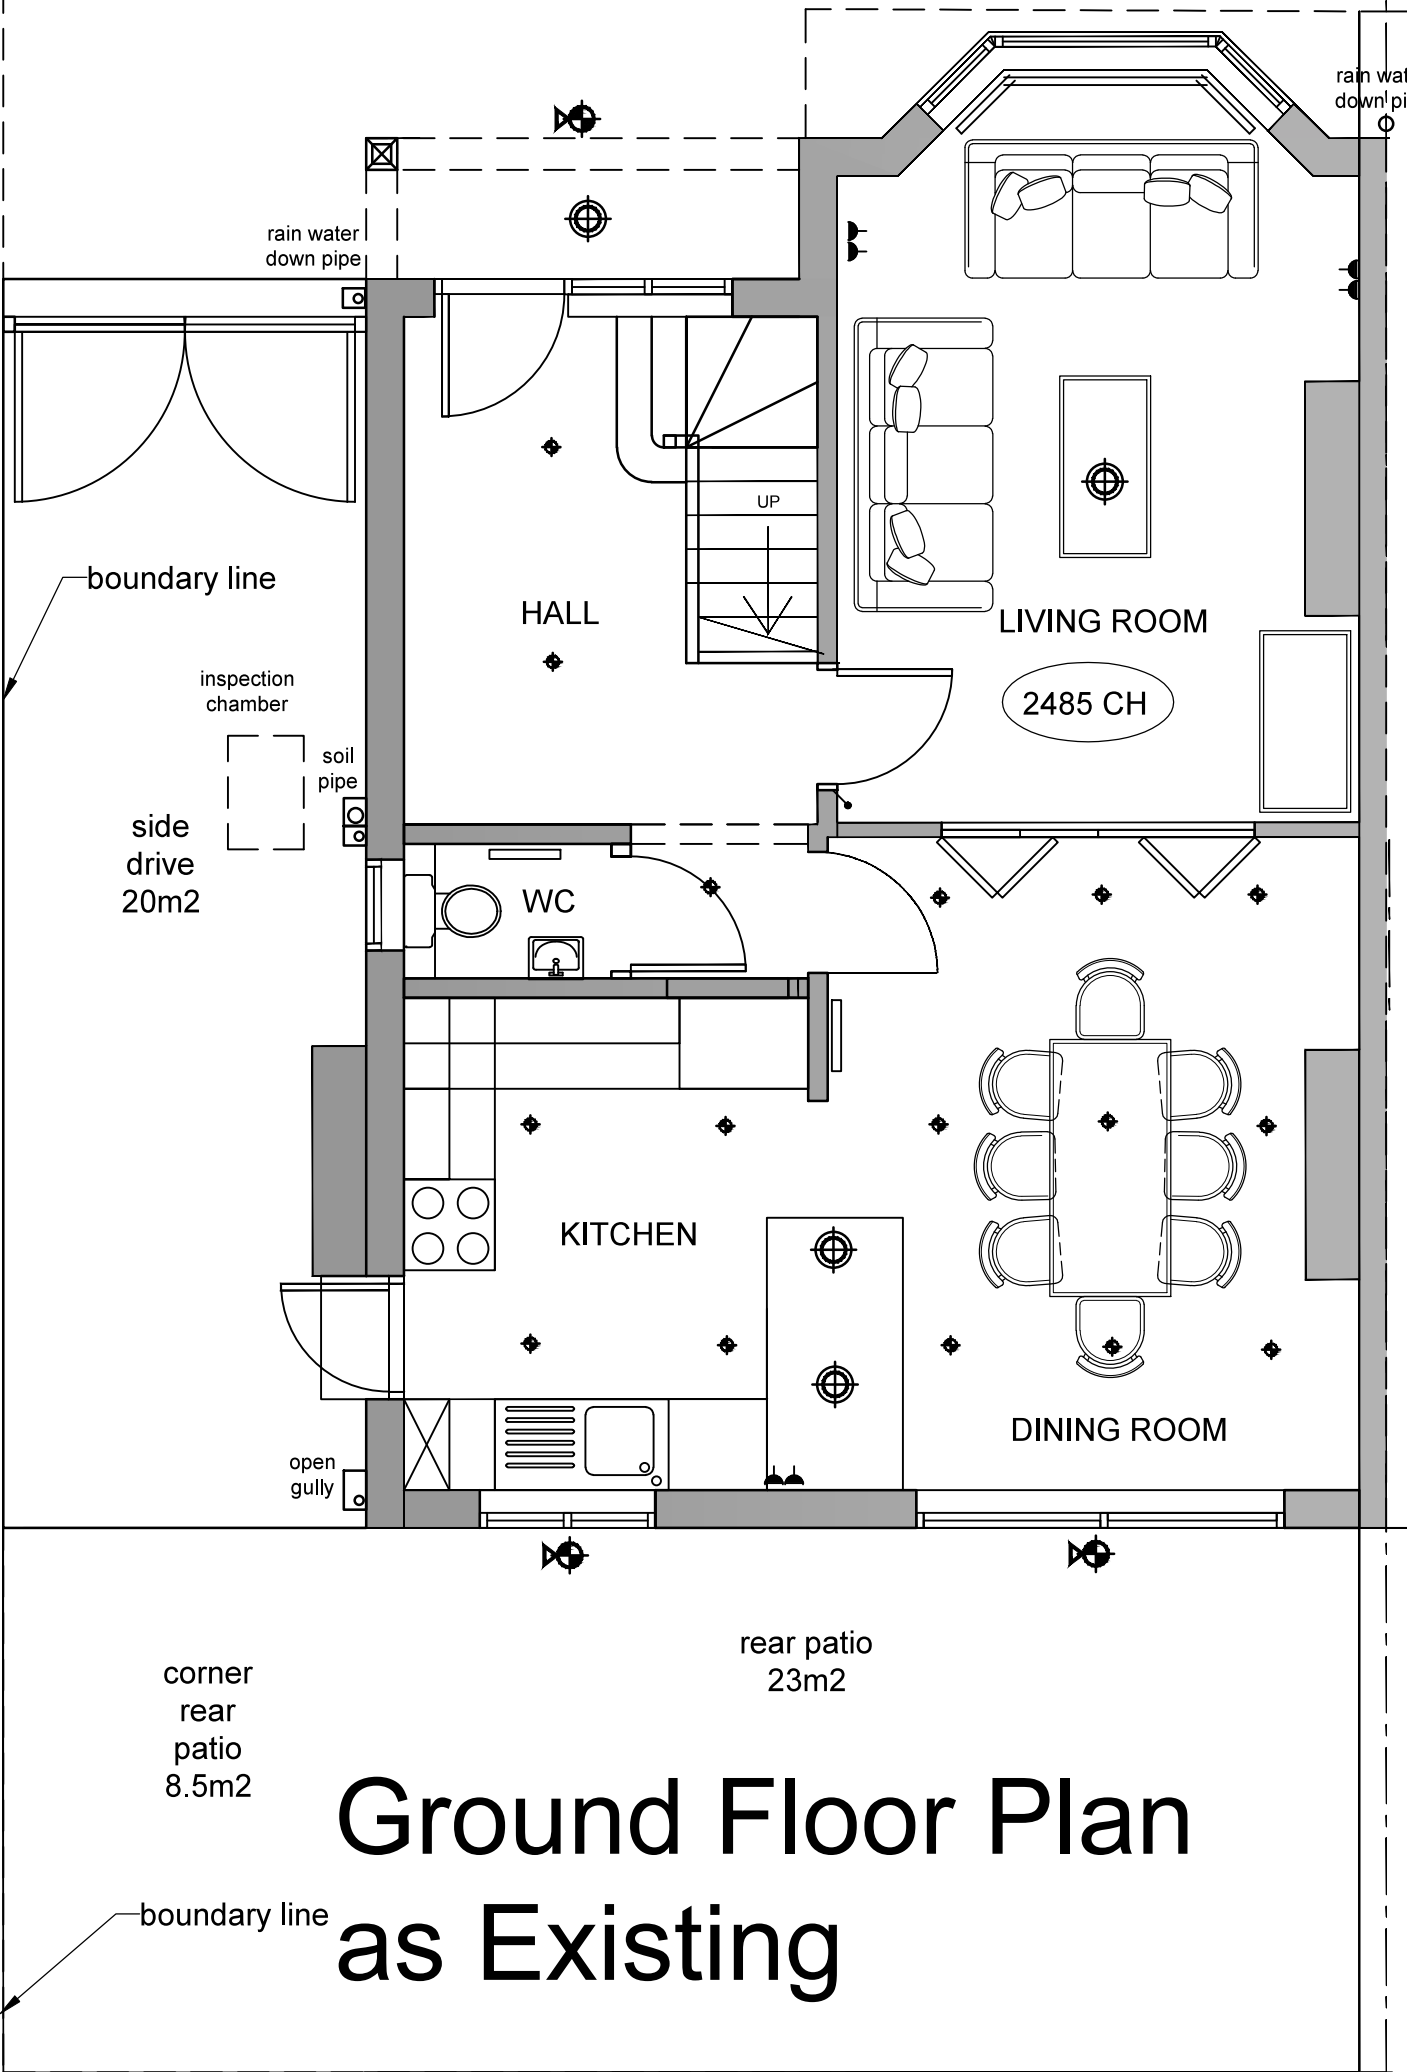


Ground Floor Plan
as Existing

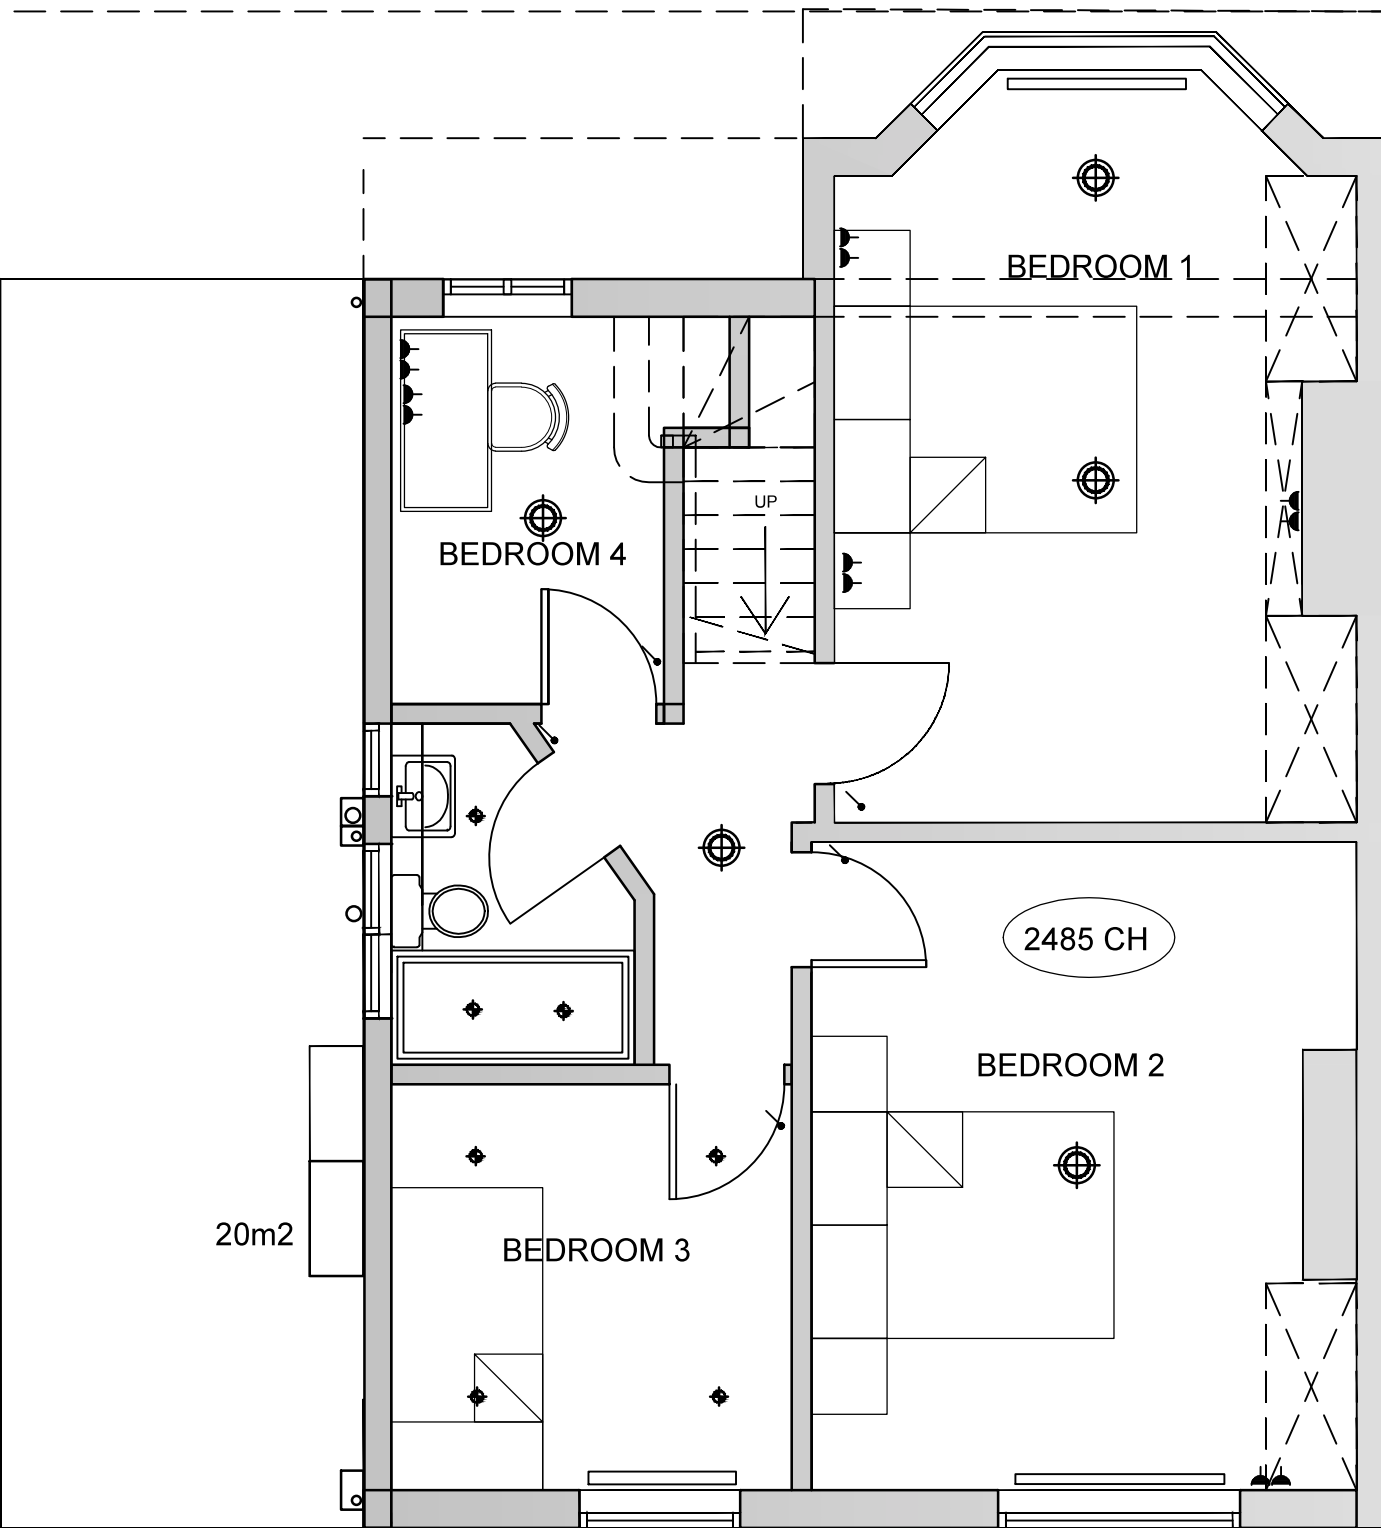

Scale Bar 1:50
0 1 2 3 4 5

First Floor
as Existing

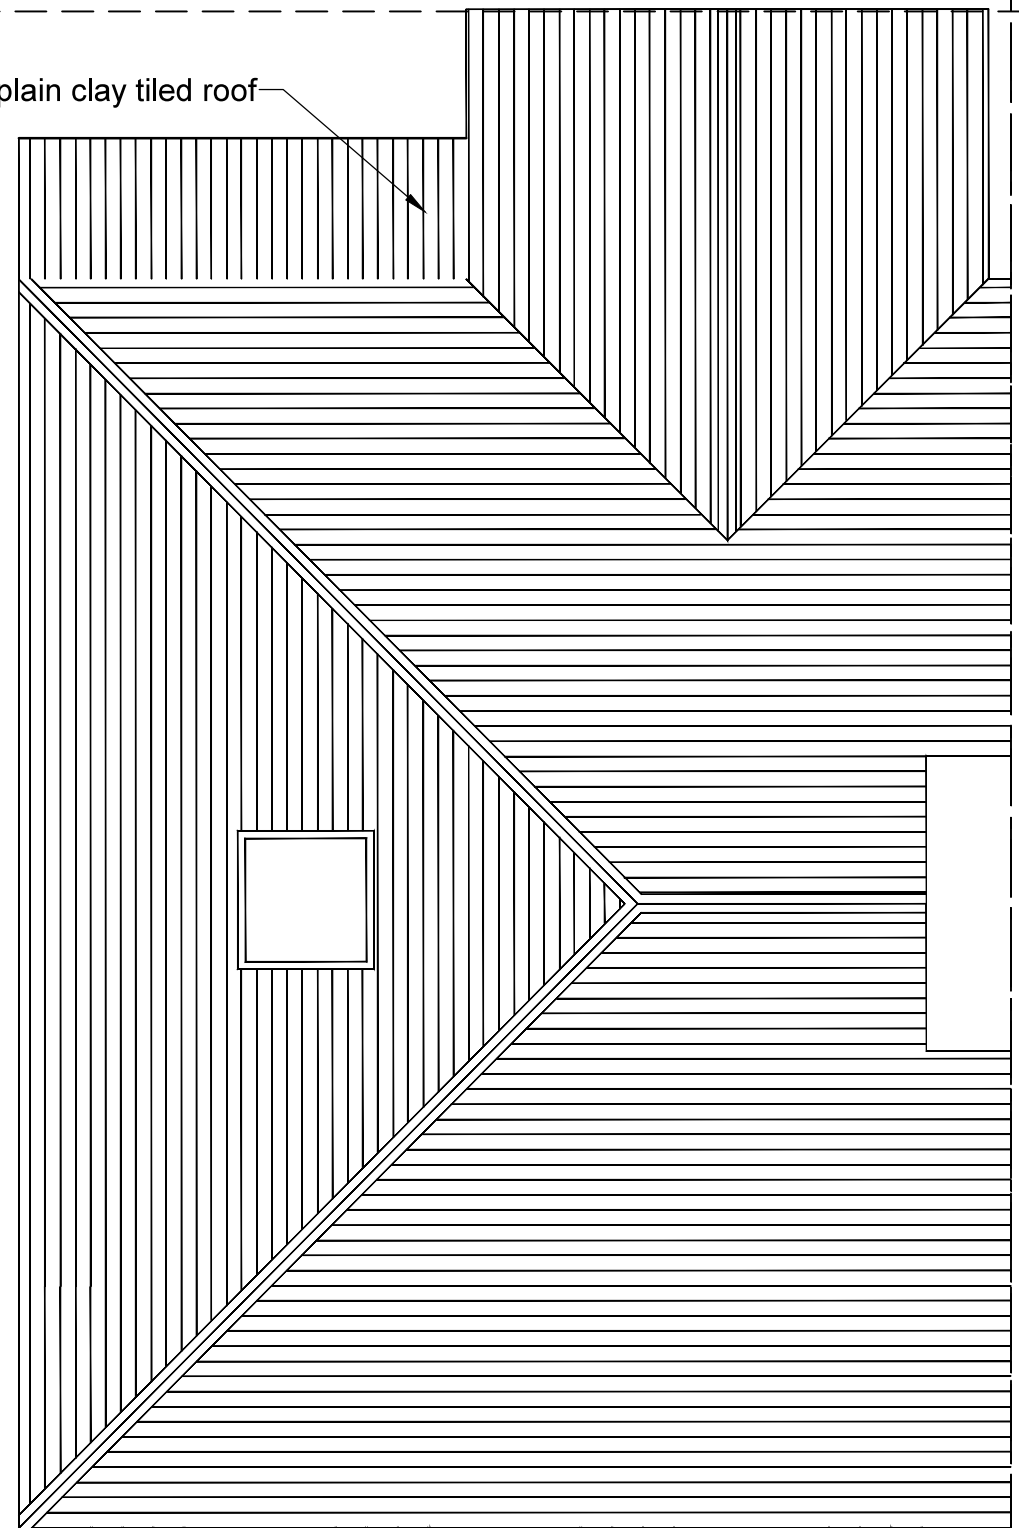

Roof Layout
as Existing

REV.	NOTES	DATE	BY
DO NOT SCALE. WRITTEN DIMENSIONS TO BE USED IN PREFERENCE TO SCALED DIMENSIONS. ALL DIMENSIONS TO BE CHECKED ON SITE BY CONTRACTOR & ALL DISCREPANCIES TO BE REPORTED TO SMITH COLDHAM DESIGN LTD.			
CLIENT Mr and Mrs Sunil Hdshah			
JOB TITLE 66 Lime Grove Ruislip, HA4 8RY			
DRAWING TITLE Ground Floor Plans: EXISTING PLANS			
SCALE 1:50 @ A1		DRAWING No 6105-24-100	
DATE April 2024		REVISION	
DRAWN BY Patrick Smith MCSD			
 smith coldham design ltd 55 LIME GROVE, RUISLIP, MIDDLESEX, HA4 8RL M: 07774 476519 T: 020 8869 9681 E: patrick@smithcoldham.net design - architecture - brand development - project management			