



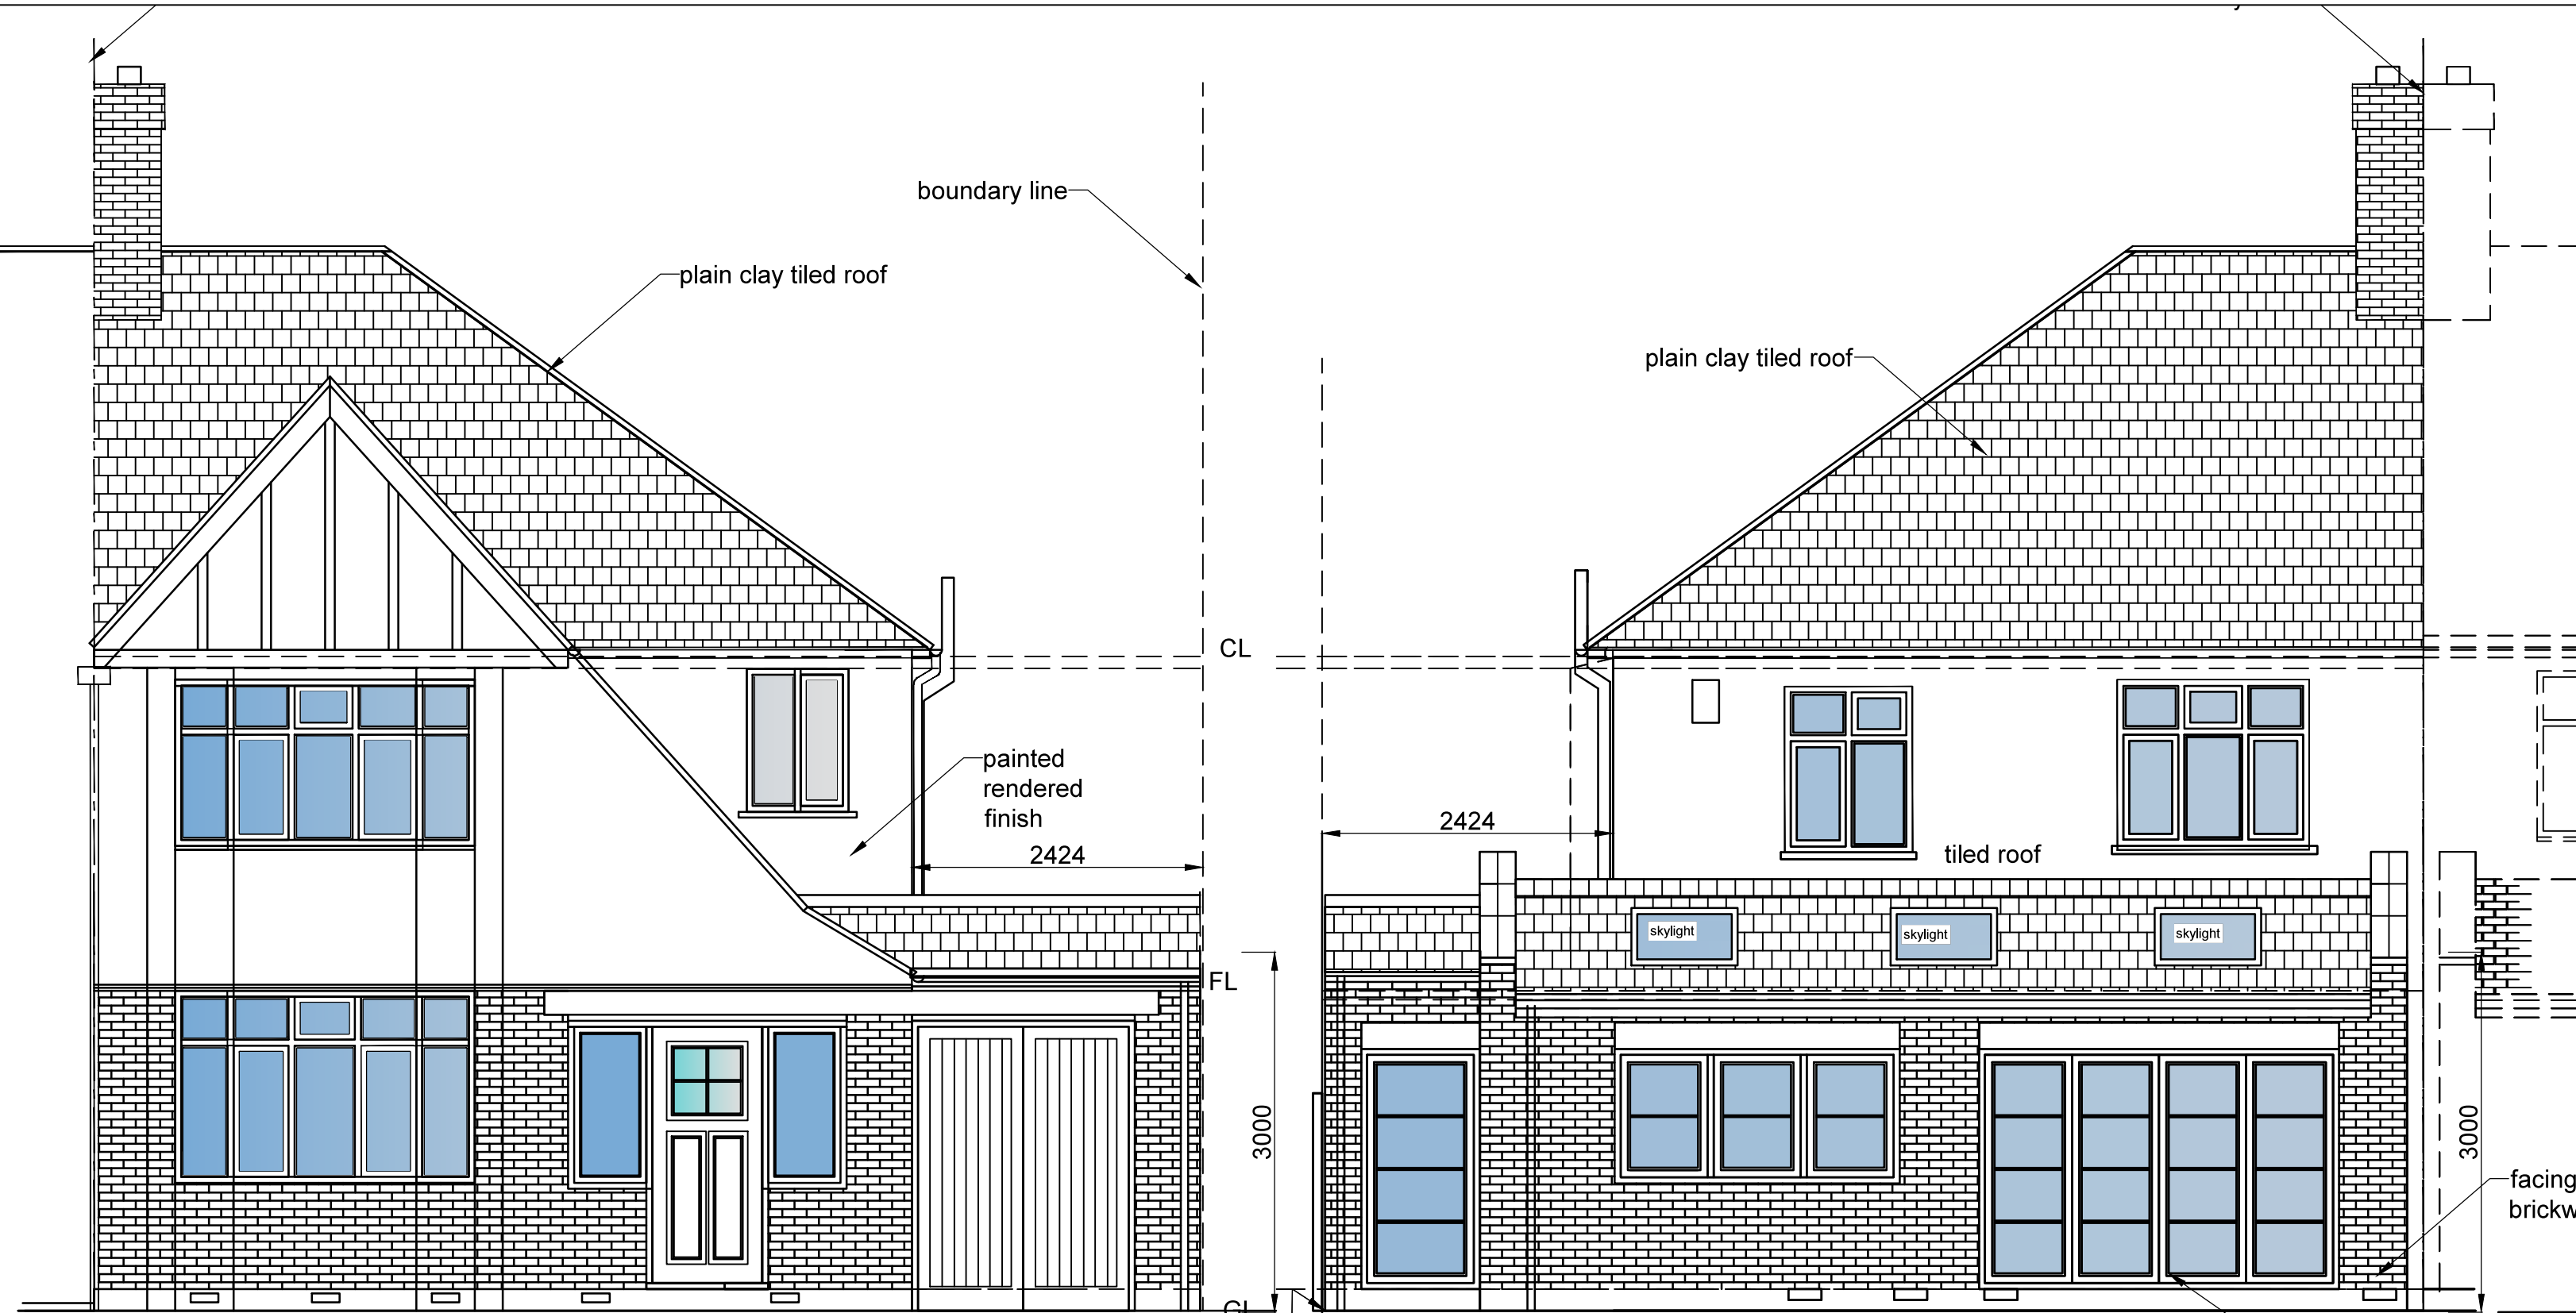


Front Elevation
as Proposed

Rear Elevation
as Proposed


Right Side Elevation
as Proposed

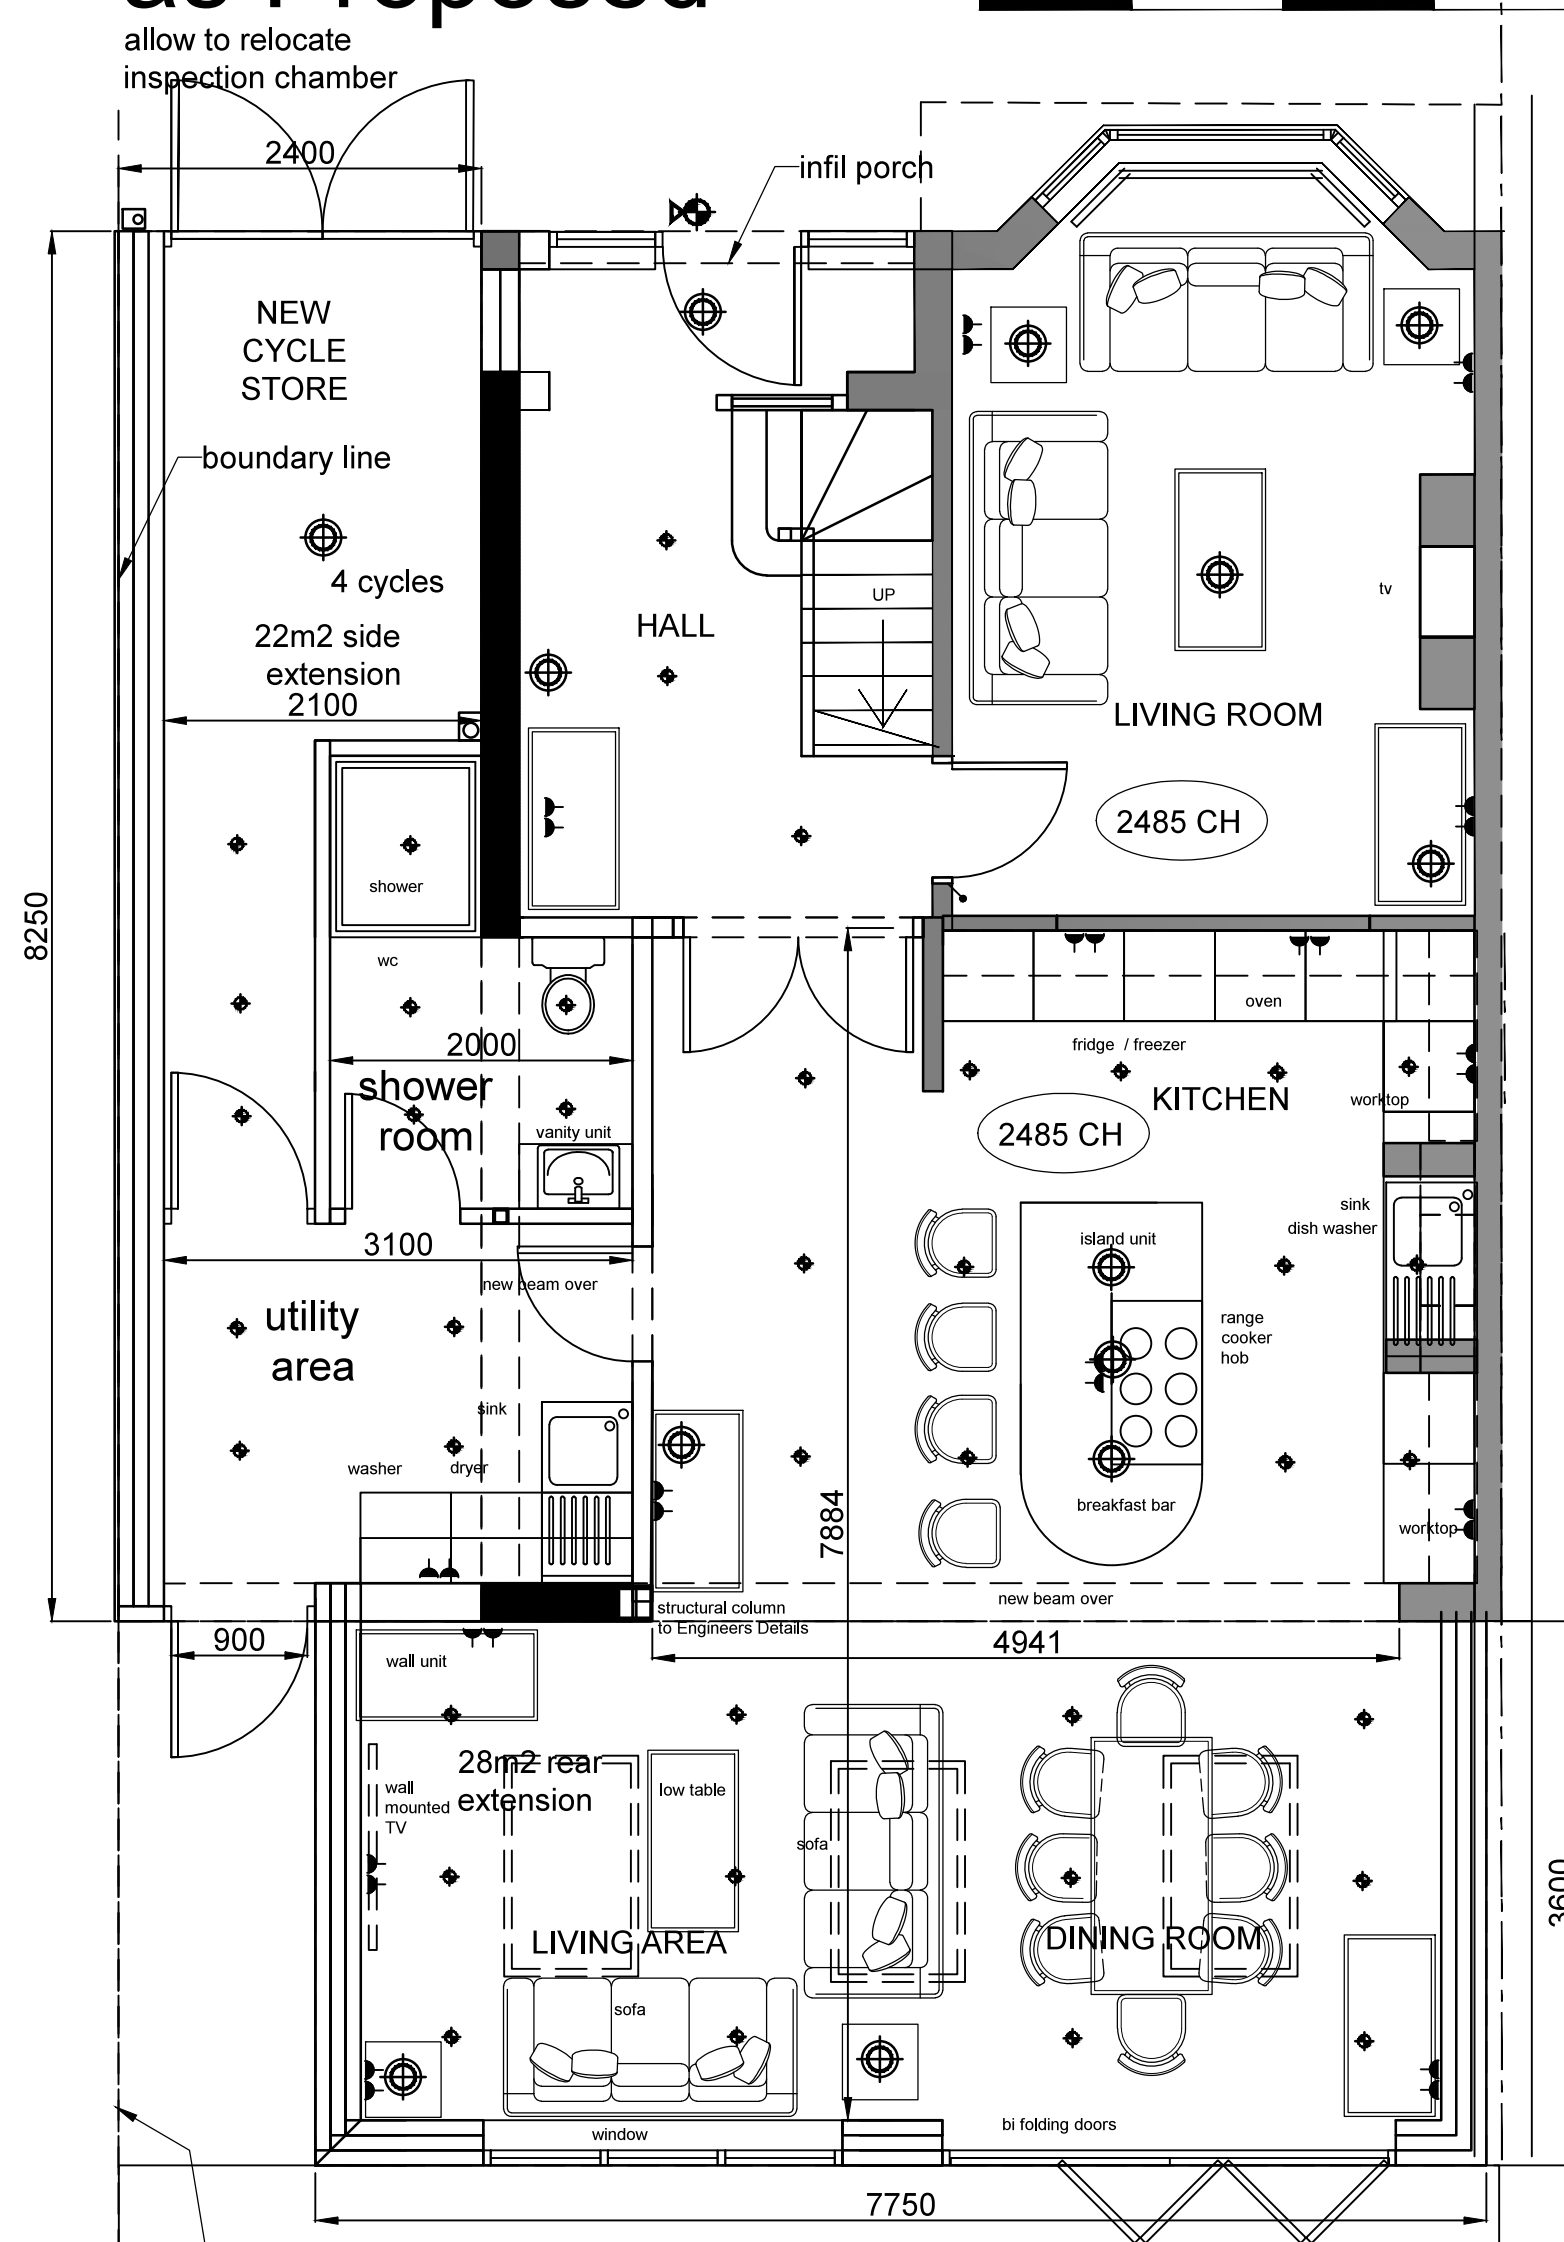

Ground Floor Plan as Proposed

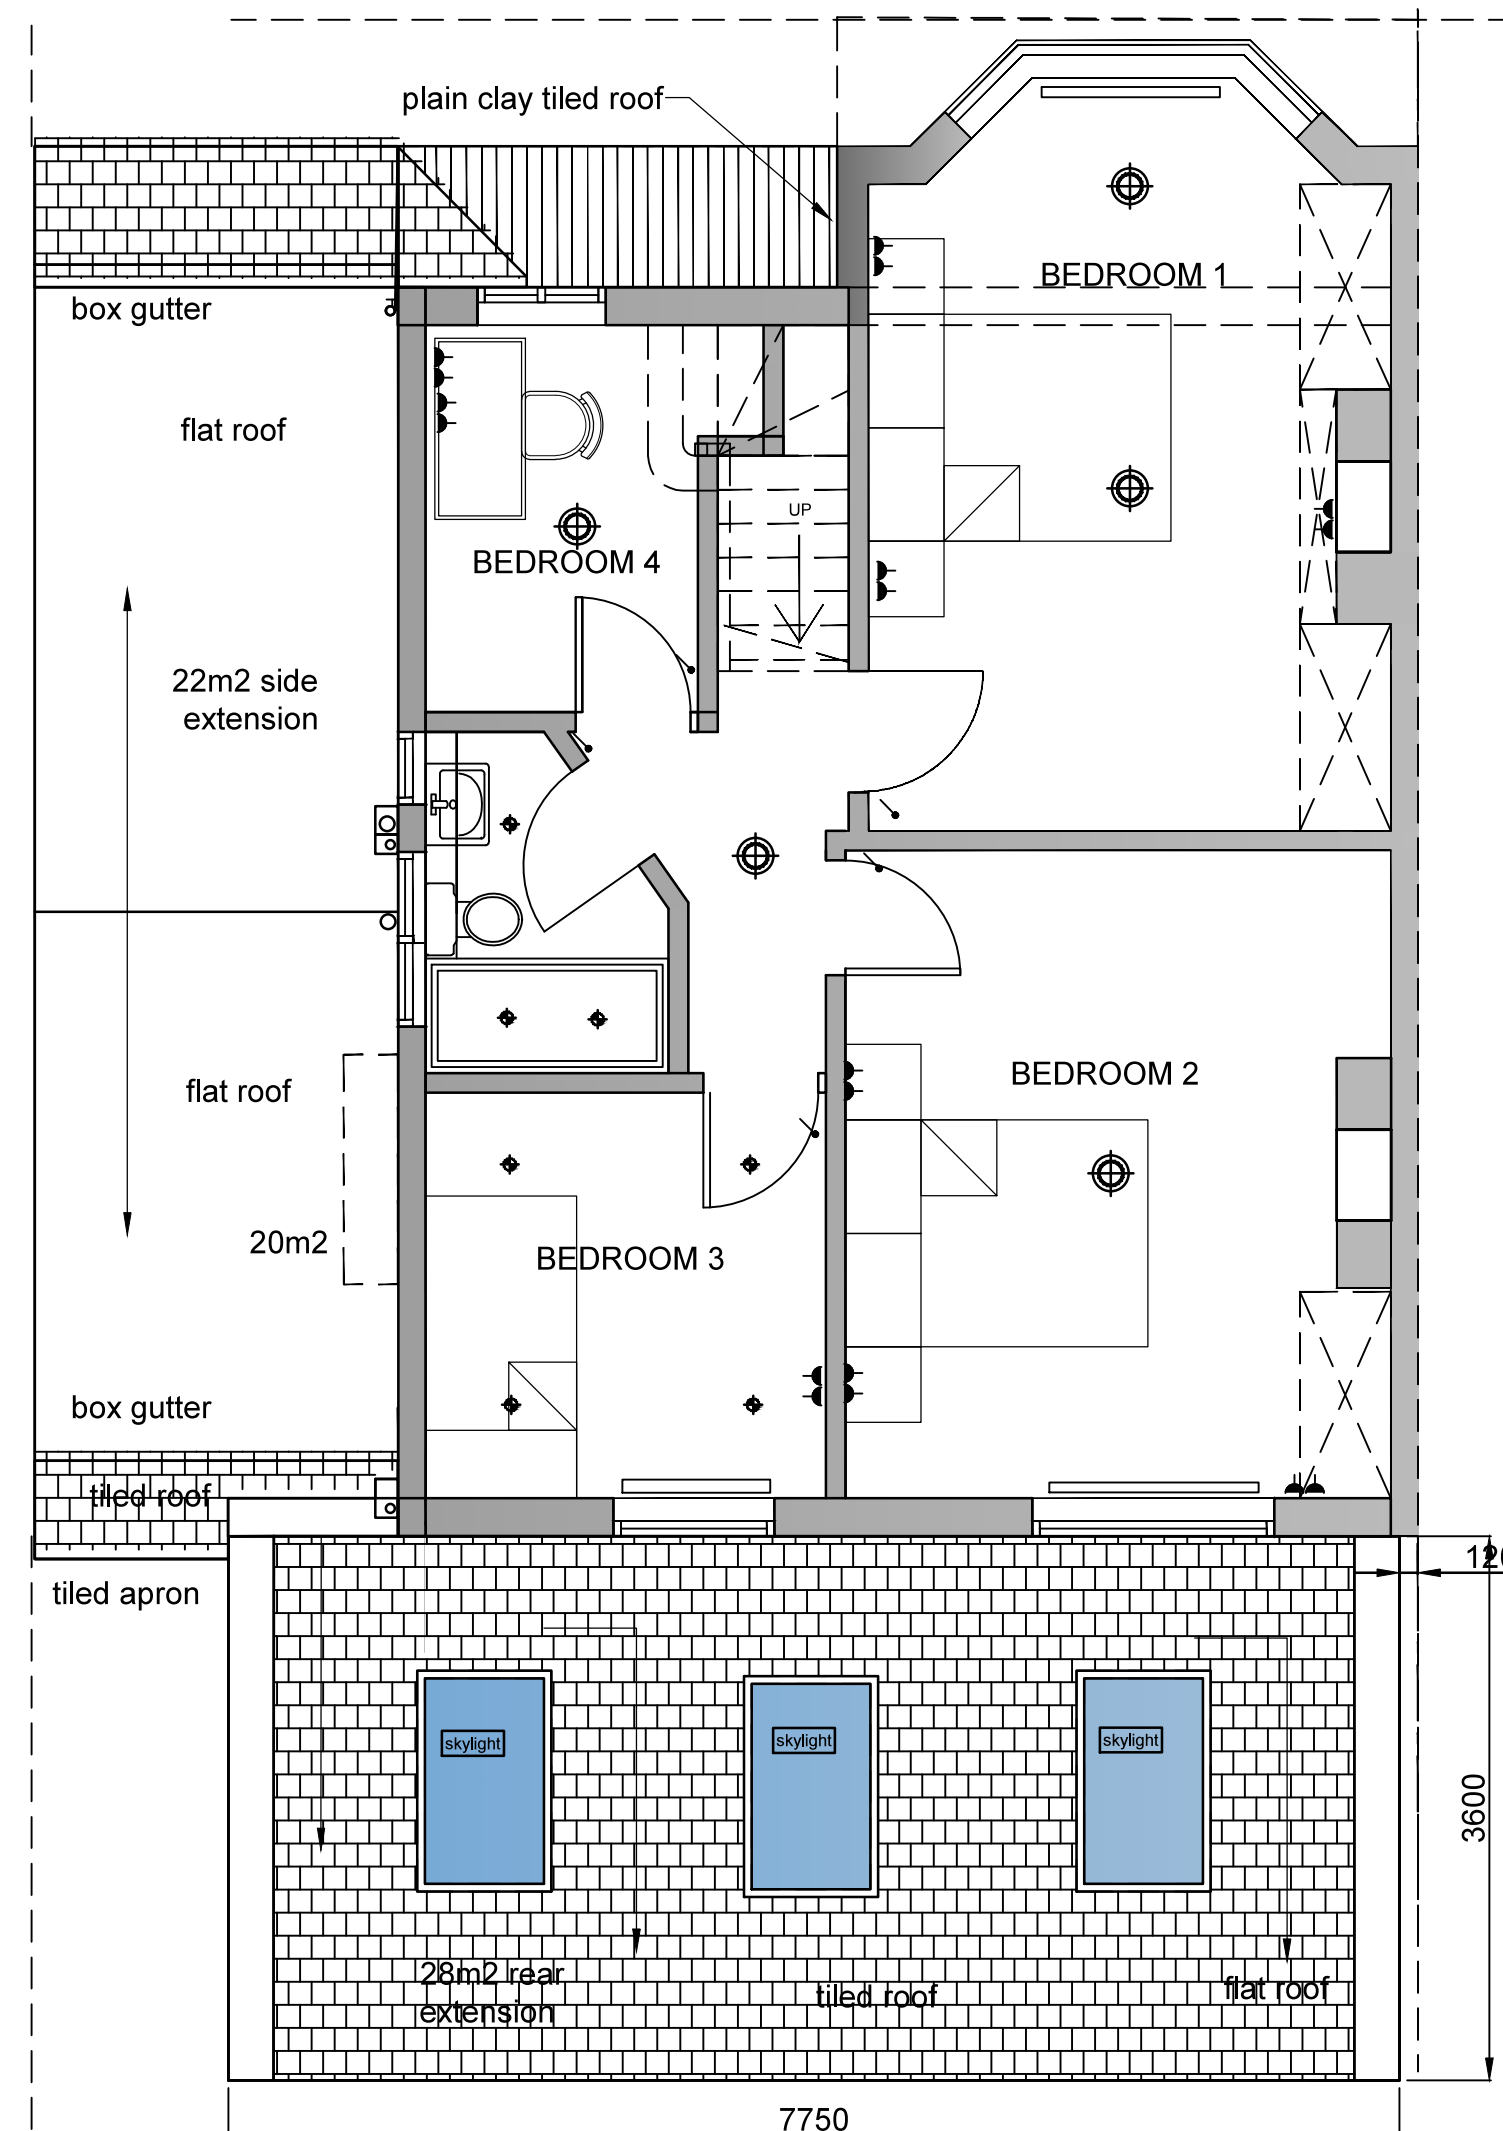

First Floor as Proposed

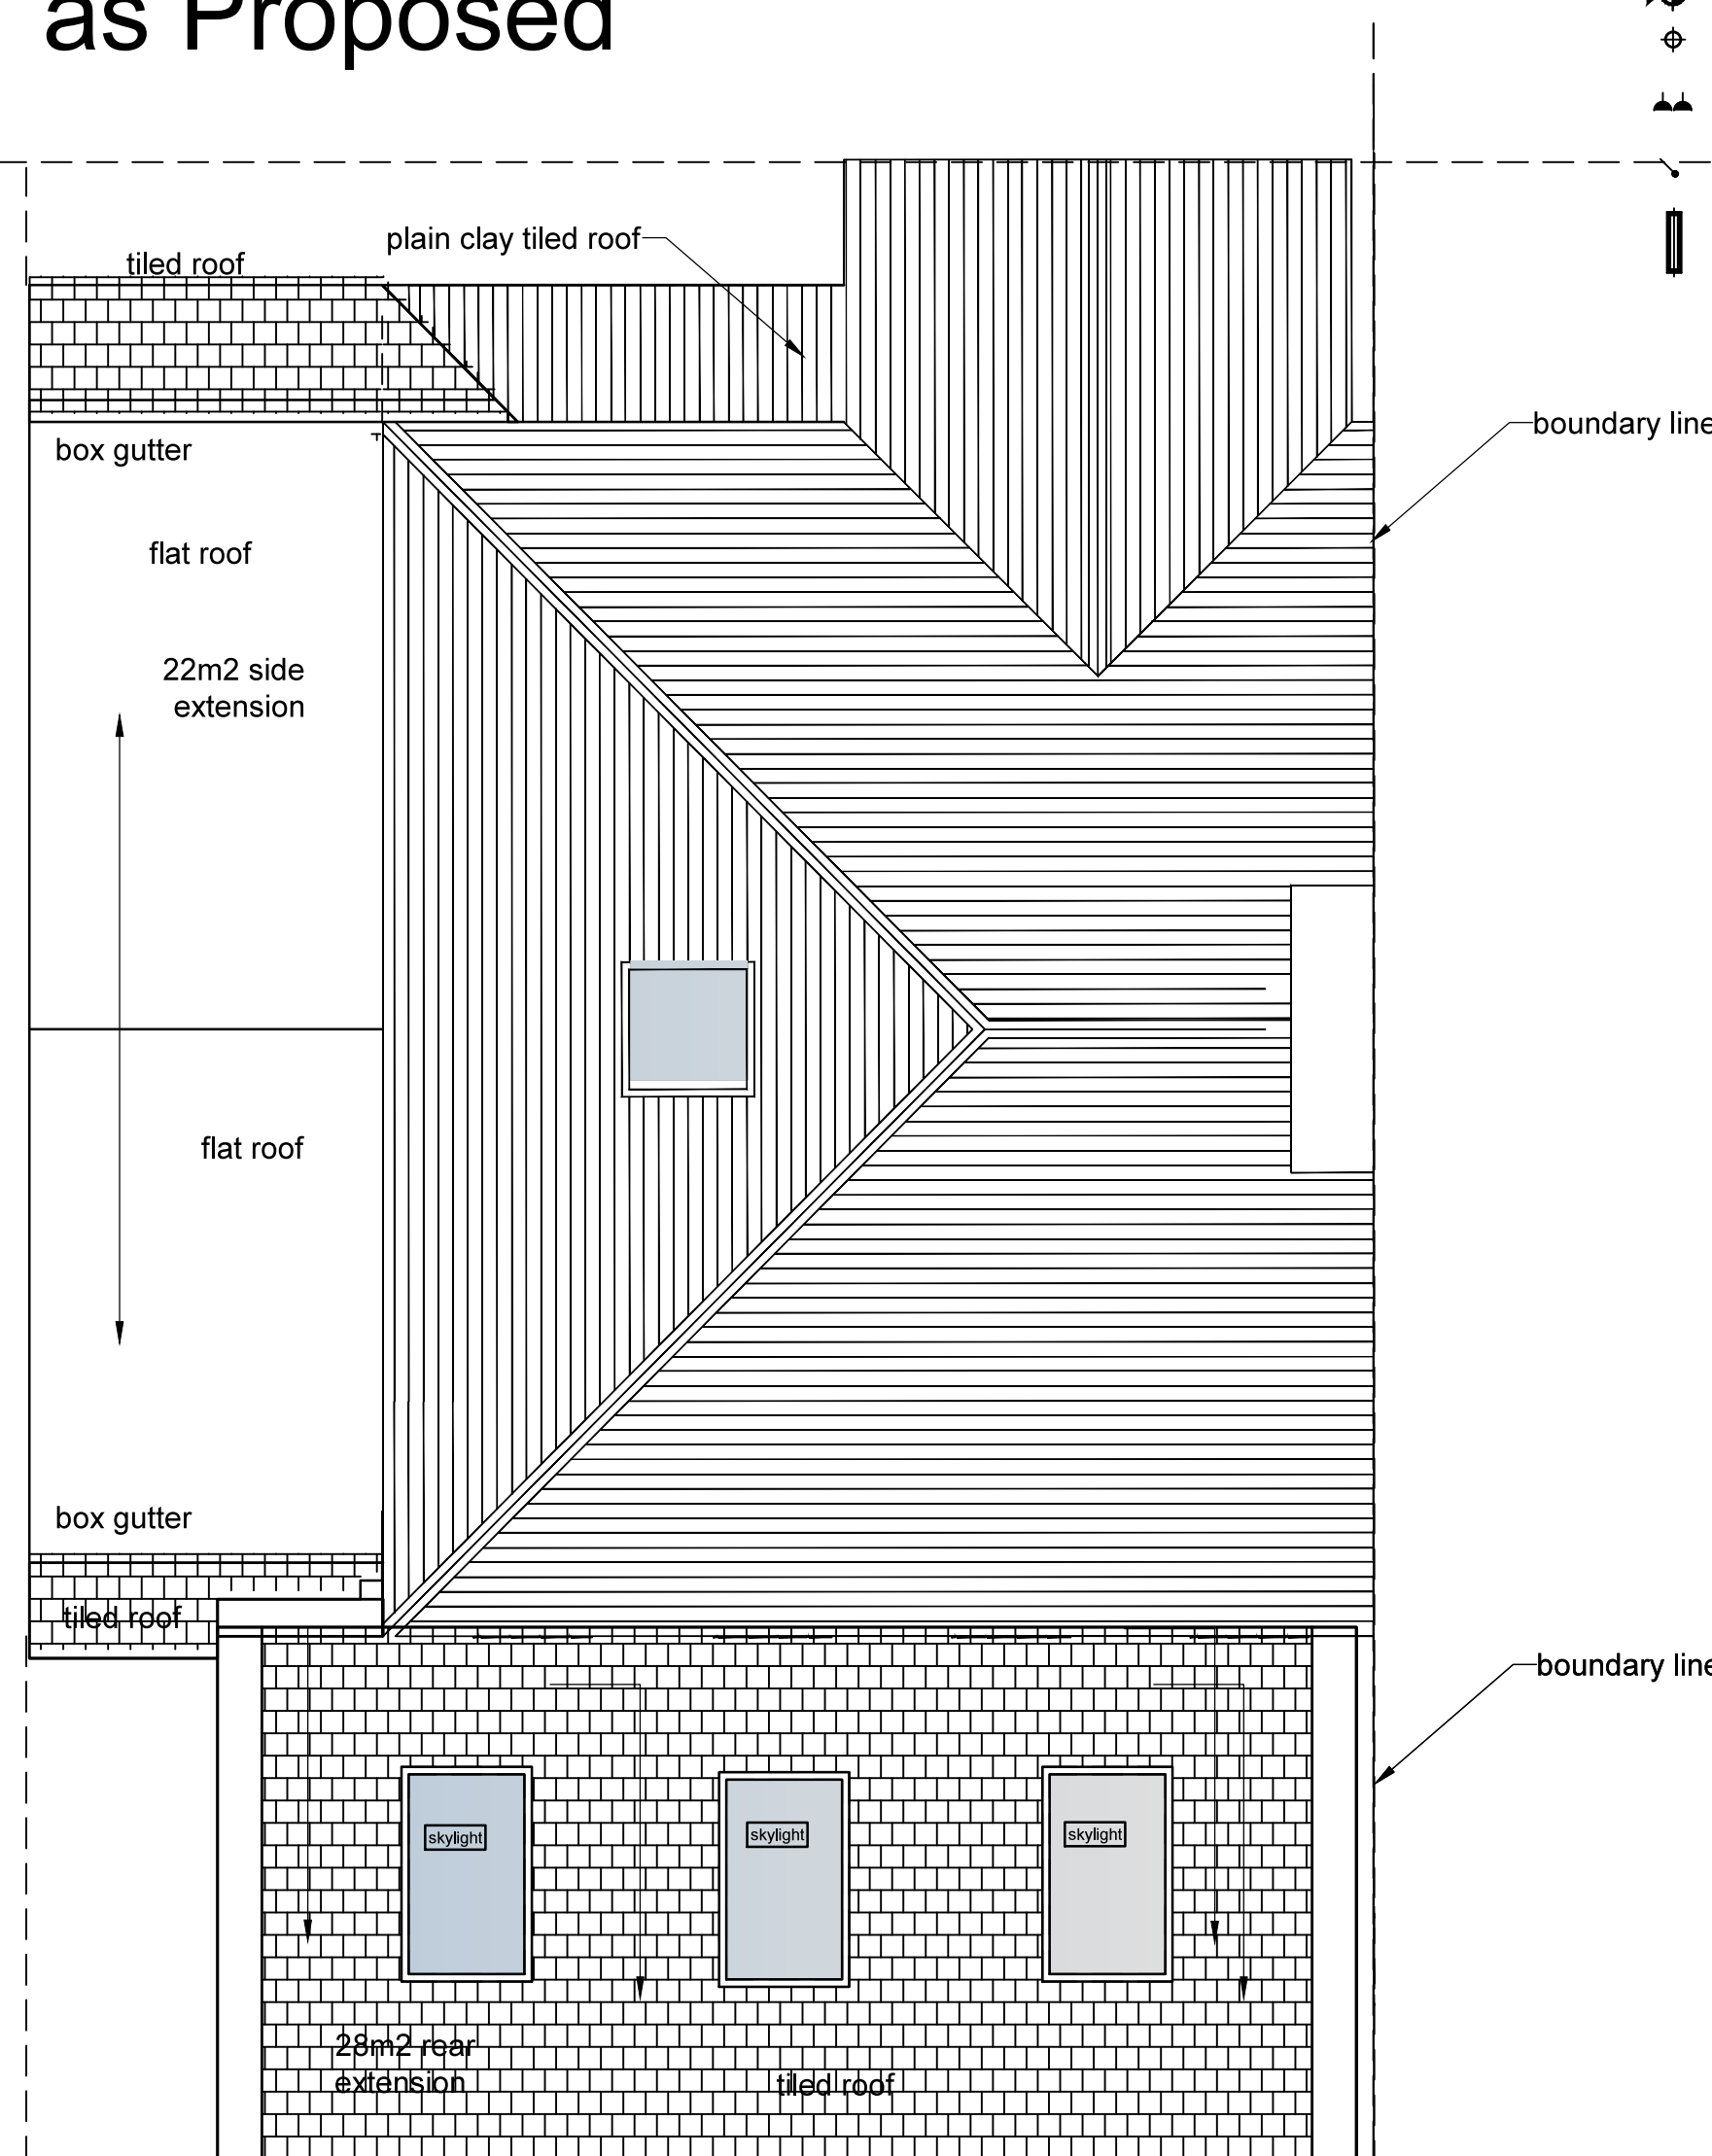

Roof Layout as Proposed

- EXISTING pendant
- EXISTING Spotlight - recessed
- EXISTING Spotlight - surface
- LED lighting point
- 13 amp twin switched socket outlet
- light switch positions
- radiator

REV.	NOTES	DATE	BY
DO NOT SCALE. WRITTEN DIMENSIONS TO BE USED IN PREFERENCE TO SCALED DIMENSIONS. ALL DIMENSIONS TO BE CHECKED ON SITE BY CONTRACTOR & ALL DISCREPANCIES TO BE REPORTED TO SMITH COLDHAM DESIGN LTD.			
CLIENT			
Mr and Mrs Sunil Hdshah			
JOB TITLE			
66 Lime Grove Ruislip, HA4 8RY			
DRAWING TITLE			
Ground Floor Plans: As Proposed Planning Drawing			
SCALE		DRAWING No	
1-50 @ A1		6105-240-102	
DATE		REVISION	
June 2024			
DRAWN BY			
Patrick Smith MCSD			
 smith coldham design ltd 55 LIME GROVE, RUISLIP, MIDDLESEX, HA4 8RL M: 07774 476519 T: 020 8869 9681 E: patrick@smithcoldham.net design - architecture - brand development - project management			