





FRONT ELEVATION

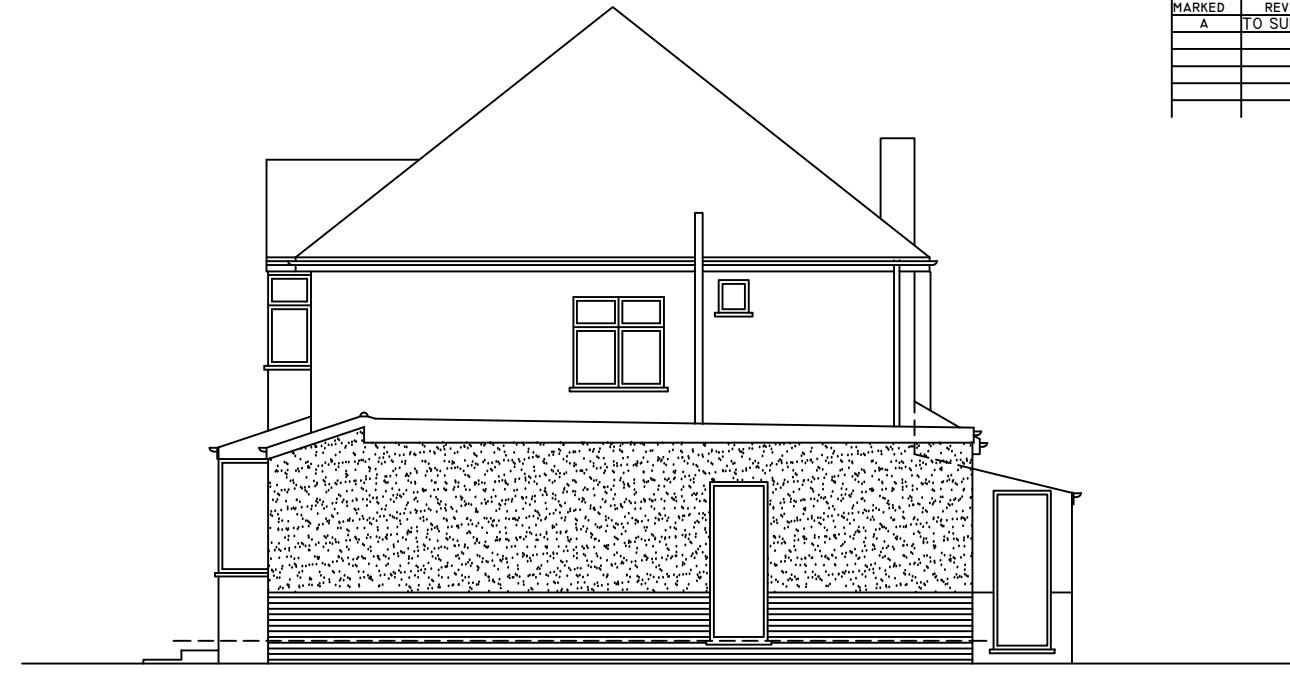

SIDE ELEVATION




REAR ELEVATION

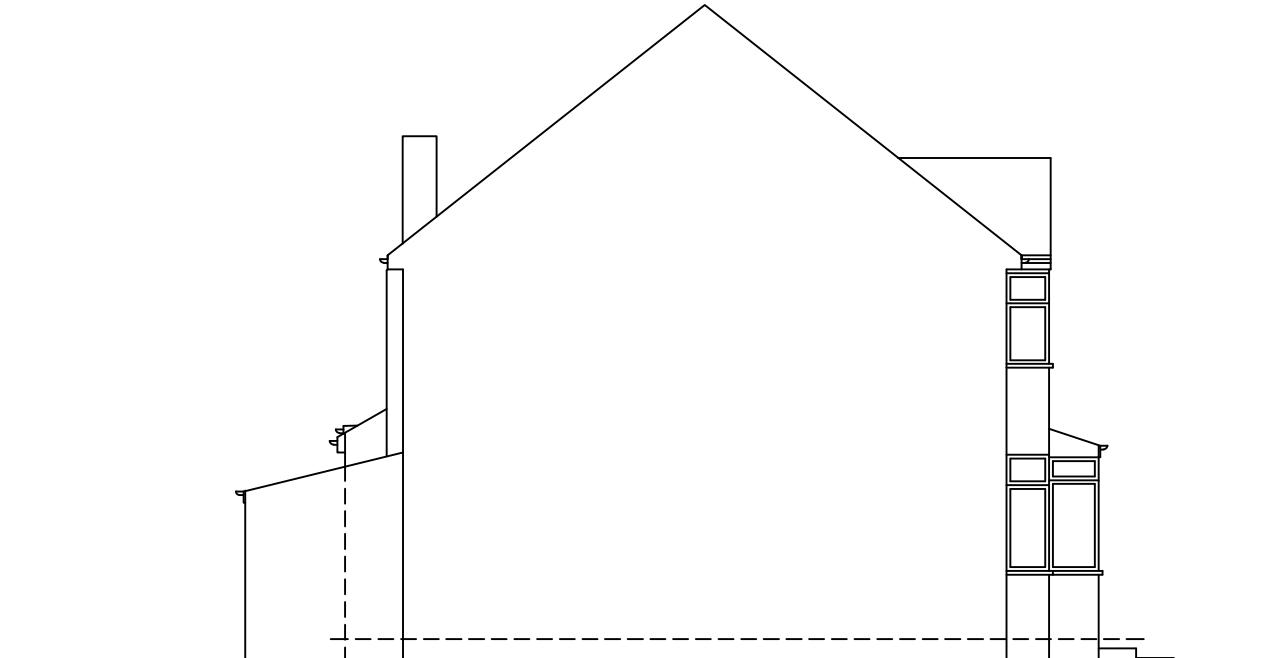

FLANK ELEVATION

0

10M

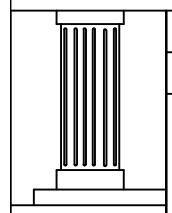

CHECKED: DATE: JULY 2024
DRAWN: SCALE: 1:100
DRAWING NUMBER:

04A

DRAWING TITLE:
PROPOSED
ELEVATIONS

PROJECT:
1 COLNBROOK BY PASS
HARMONDSWORTH
UB7 0HG

COPYRIGHT
CONTRACTOR MUST CONFIRM SITE DIMENSIONS BEFORE COMMENCEMENT OF WORK.
THIS DRAWING OR DESIGN IS THE COPYRIGHT AND MAY NOT BE
REPRODUCED WITHOUT WRITTEN CONSENT.
CONTRACTOR RESPONSIBLE FOR CORRECT SETTING OUT ON SITE. ANY
DISCREPANCIES TO BE NOTED TO THE DESIGNER IMMEDIATELY.

MARKED	REVISION	DATE
A	TO SUIT PLANNING	SEPT 24