


## EXISTING SITE PLAN

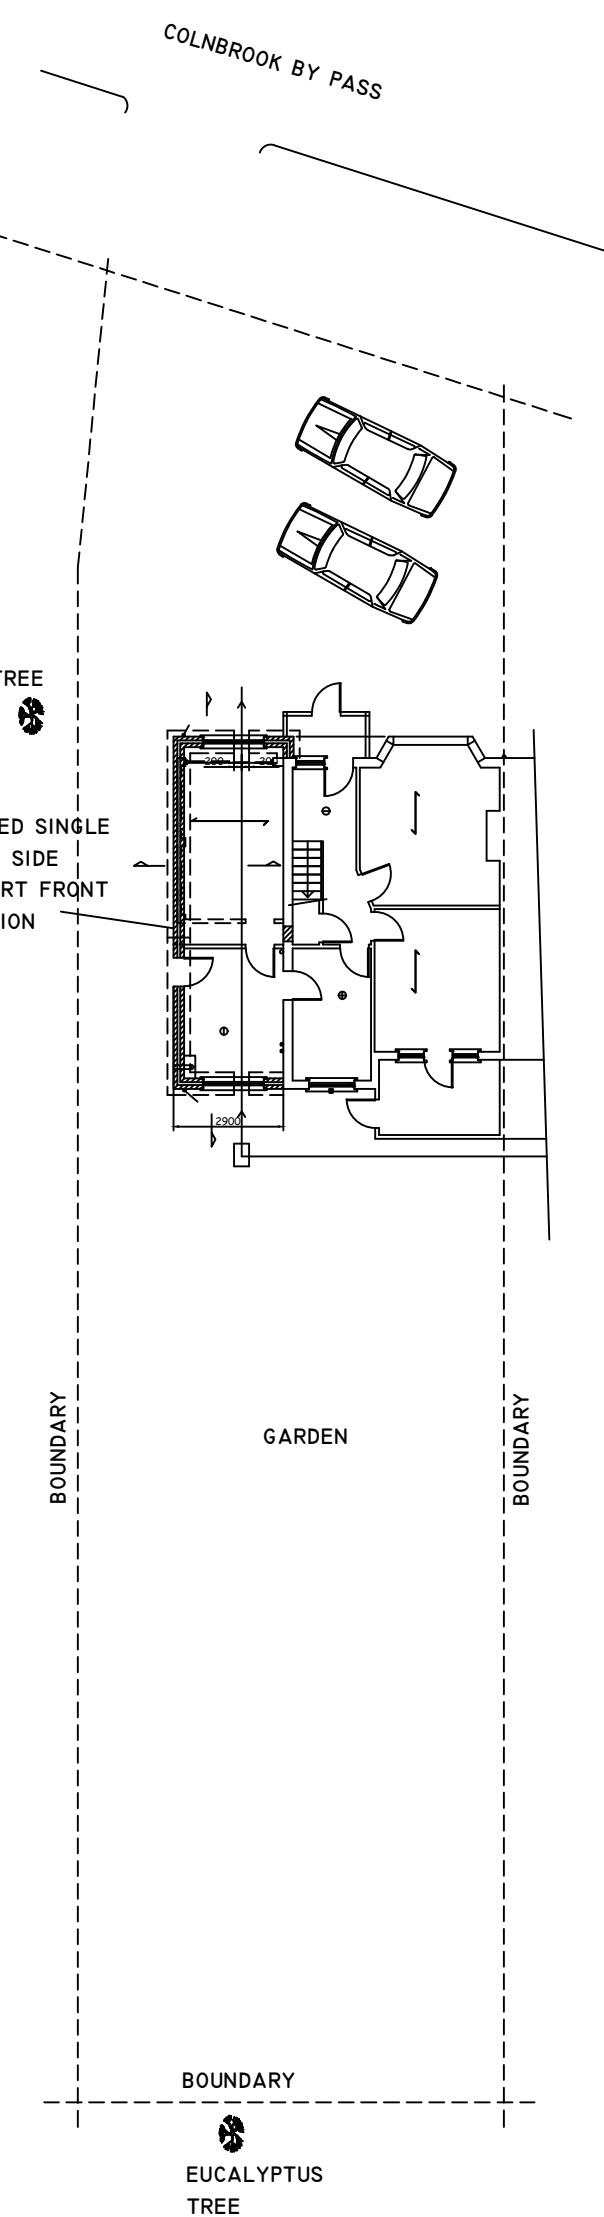

## PROPOSED SITE PLAN

A horizontal scale bar with '0' at the left end and '10M' at the right end, with a central tick mark.

	CHECKED:	DATE: JULY 2024
	DRAWN:	SCALE: 1:200
DRAWING NUMBER:		
07A		

07A

**DRAWING TITLE:**  
**EXISTING AND PROPOSED  
SITE PLAN**

PROJECT:  
1 COLNBROOK BY PASS  
HARMONDSWORTH  
UB7 0HG