


ALL DIMENSIONS AND LEVELS ARE TO BE DETERMINED AND CHECKED BY THE CONTRACTOR ON SITE AND AGREED WITH THE CLIENT, BUILDING WORK SHELL BE CARRIED OUT WITH PROPER MATERIALS AND WORK MAN LIKE MANNER

SETTING OUT TO BE VERIFIED PRIOR TO CONSTRUCTION, ALL DIMENSIONS AND RELATIONSHIPS TO BE DETERMINED ON SITE BY CONTRACTOR & AGREED WITH CLIENT

COPYRIGHT CONTRACTOR MUST CONFIRM SITE DIMENSIONS BEFORE COMMENCEMENT OF WORK.		
THIS DRAWING OR DESIGN IS THE COPYRIGHT AND MAY NOT BE REPRODUCED WITHOUT WRITTEN CONSENT OF THE DESIGNER.		
CONTRACTOR RESPONSIBLE FOR CORRECT SETTING OUT ON SITE. ANY DISCREPANCIES TO BE NOTED TO THE DESIGNER IMMEDIATELY.		
MARKED	REVISION	DATE
A		

CONTRACTOR MUST BUILD IN ACCORDANCE WITH THE DRAWINGS AND SPECIFICATIONS ANY DEVIATION FRO THE DRAWINGS MUST BE APPROVED BY THE ARCHITECT, ENGINEER AND THE BUILDING INSPECTOR WHERE RELEVANT

CONTRACTOR MUST PROVIDE MIN 48 HOURS WRITTEN NOTICE OF COMMENCEMENT OF WORK TO LOCAL AUTHORITY BUILDING CONTROL AND COMPLETION OF WORKS MUST OBTAIN A FINAL CERTIFICATE FROM THE LOCAL AUTHORITY

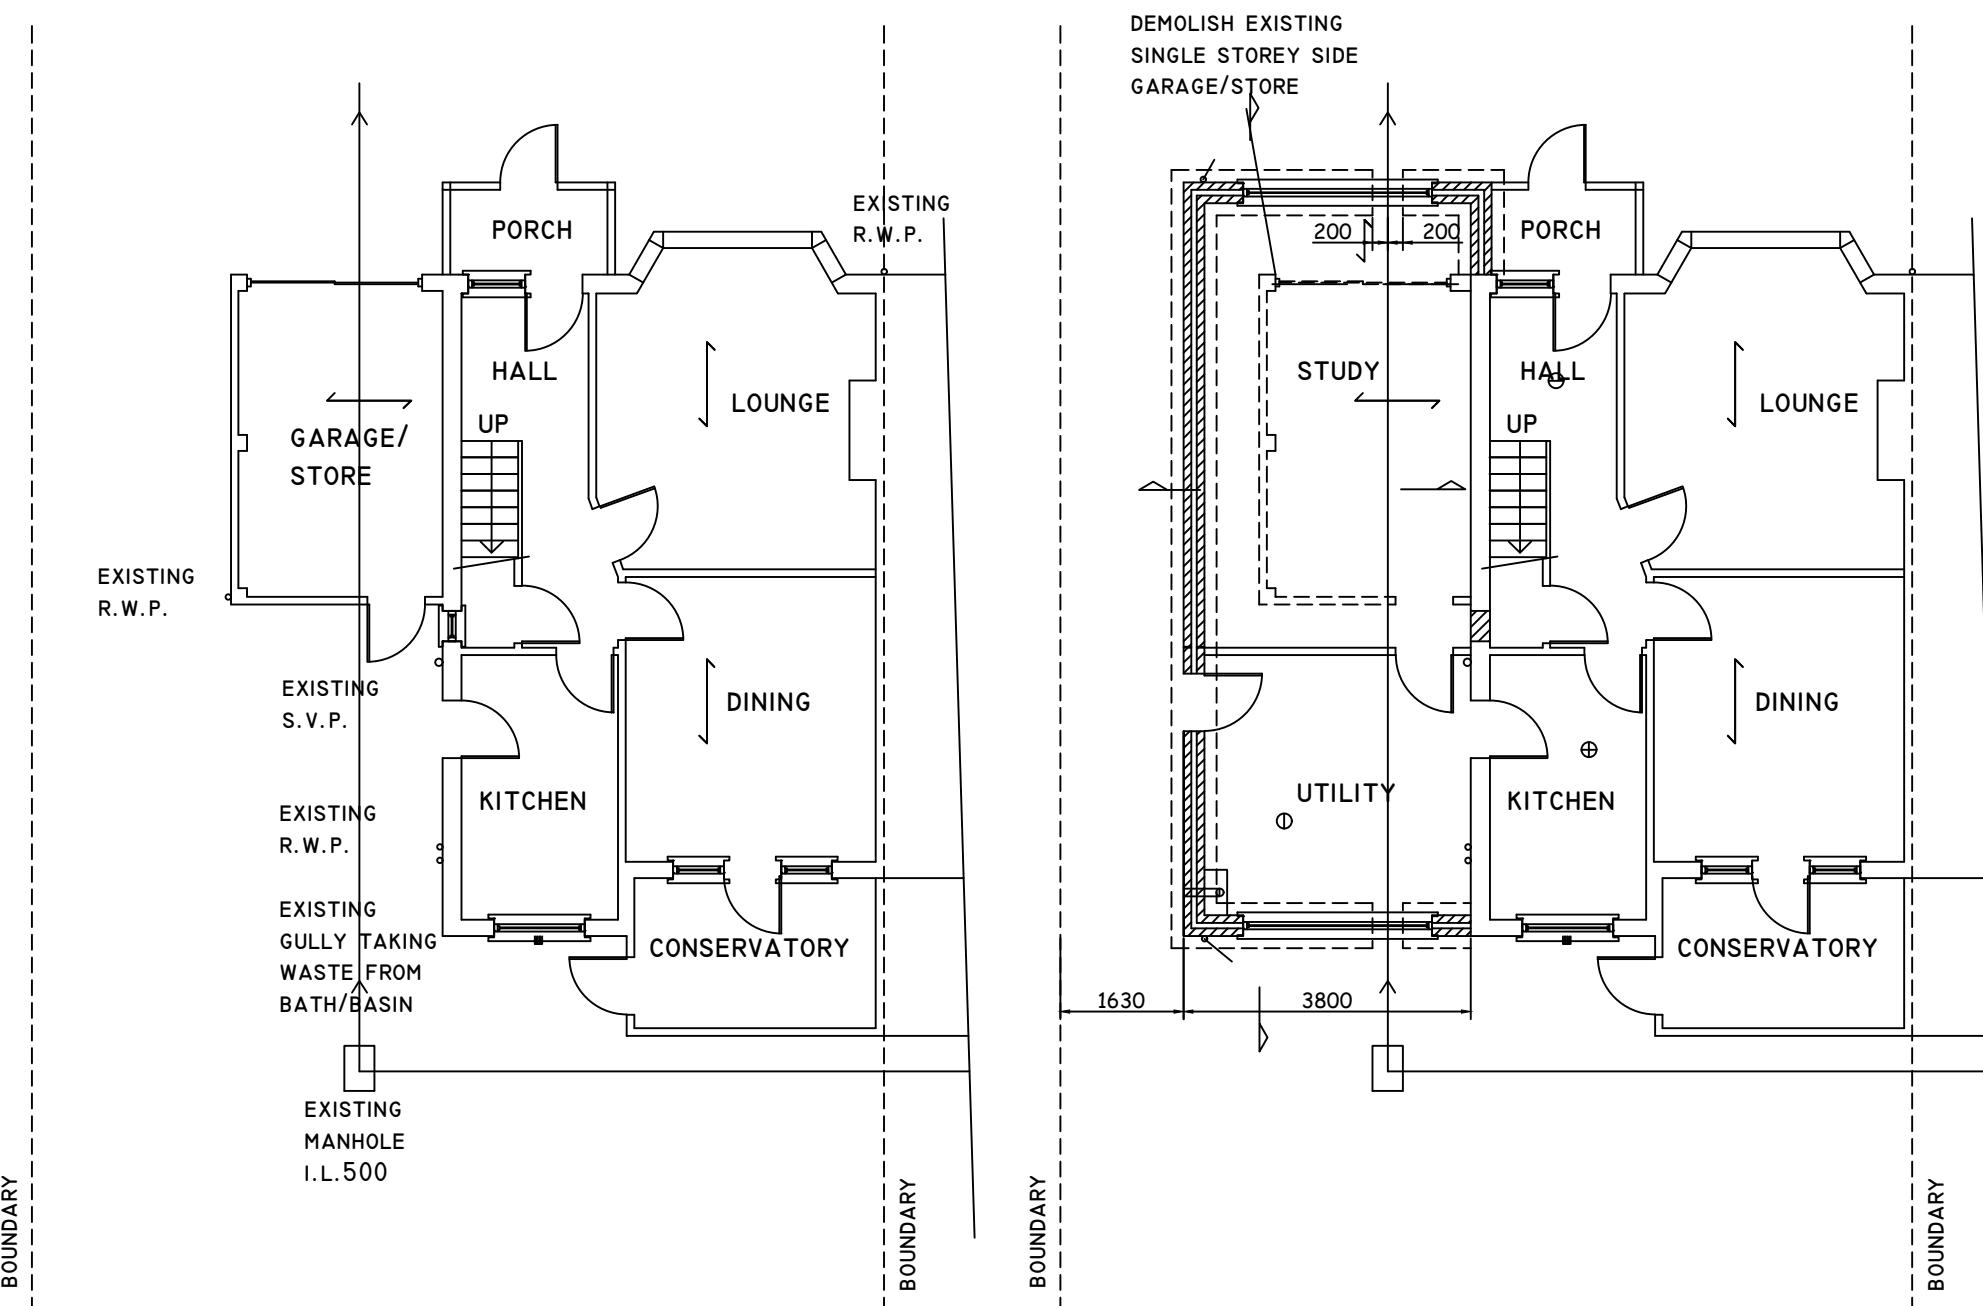


EXISTING GROUND FLOOR PLAN

PROPOSED GROUND FLOOR PLAN

0

10M

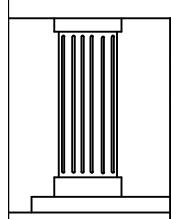

CHECKED:	DATE: JULY 2024
DRAWN:	SCALE: 1:100
DRAWING NUMBER:	01

DRAWING TITLE:
EXISTING & PROPOSED
GROUND FLOOR PLAN

PROJECT:
1 COLNBROOK BY PASS
HARMONDSWORTH
UB7 0HG

