




FRONT ELEVATION



SIDE ELEVATION



REAR ELEVATION

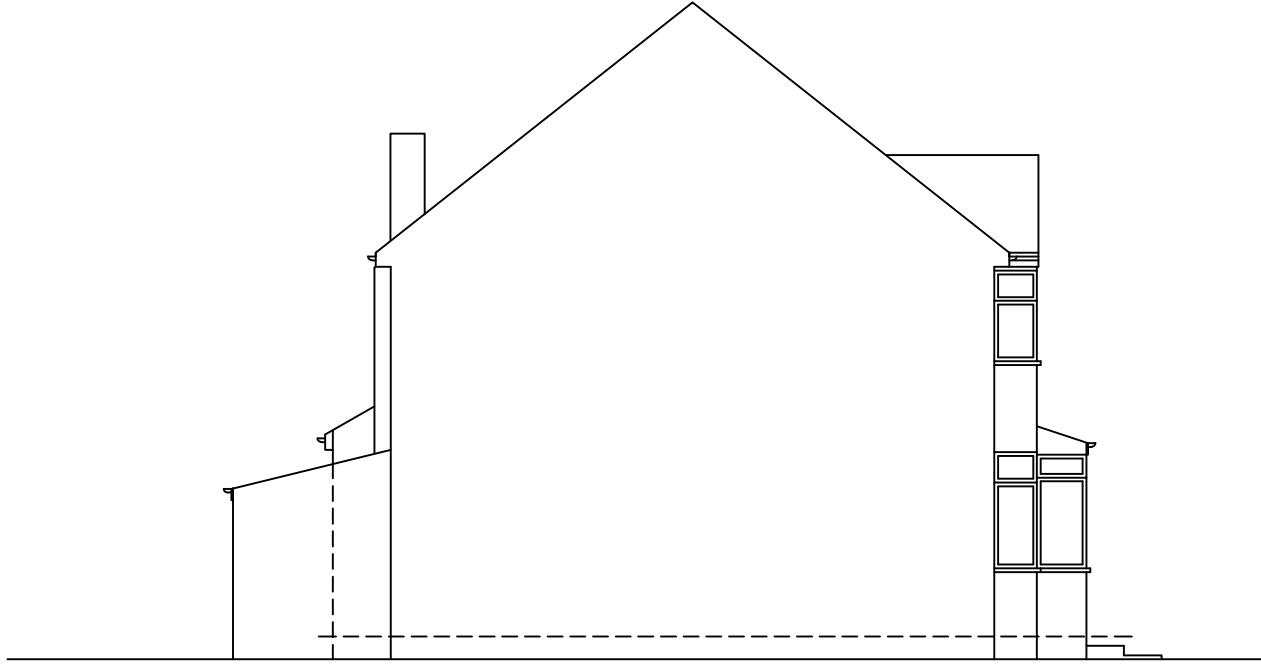

FLANK ELEVATION

10M

	CHECKED:	DATE: JULY 2024
	DRAWN:	SCALE: 1:100
DRAWING NUMBER:		
03		

DRAWING TITLE:
**EXISTING
ELEVATIONS**

PROJECT:
1 COLNBROOK BY PASS
HARMONDSWORTH
UB7 0HG