



COPYRIGHT DO NOT SCALE FROM THIS DRAWING. CONTRACTOR MUST CONFIRM SITE DIMENSIONS BEFORE COMMENCEMENT OF WORK.		
THIS DRAWING OR DESIGN IS THE COPYRIGHT AND MAY NOT BE REPRODUCED WITHOUT WRITTEN CONSENT OF THE DESIGNER.		
CONTRACTOR RESPONSIBLE FOR CORRECT SETTING OUT ON SITE. ANY DISCREPANCIES TO BE NOTED TO THE DESIGNER IMMEDIATELY.		
MARKED	REVISION	DATE
A		


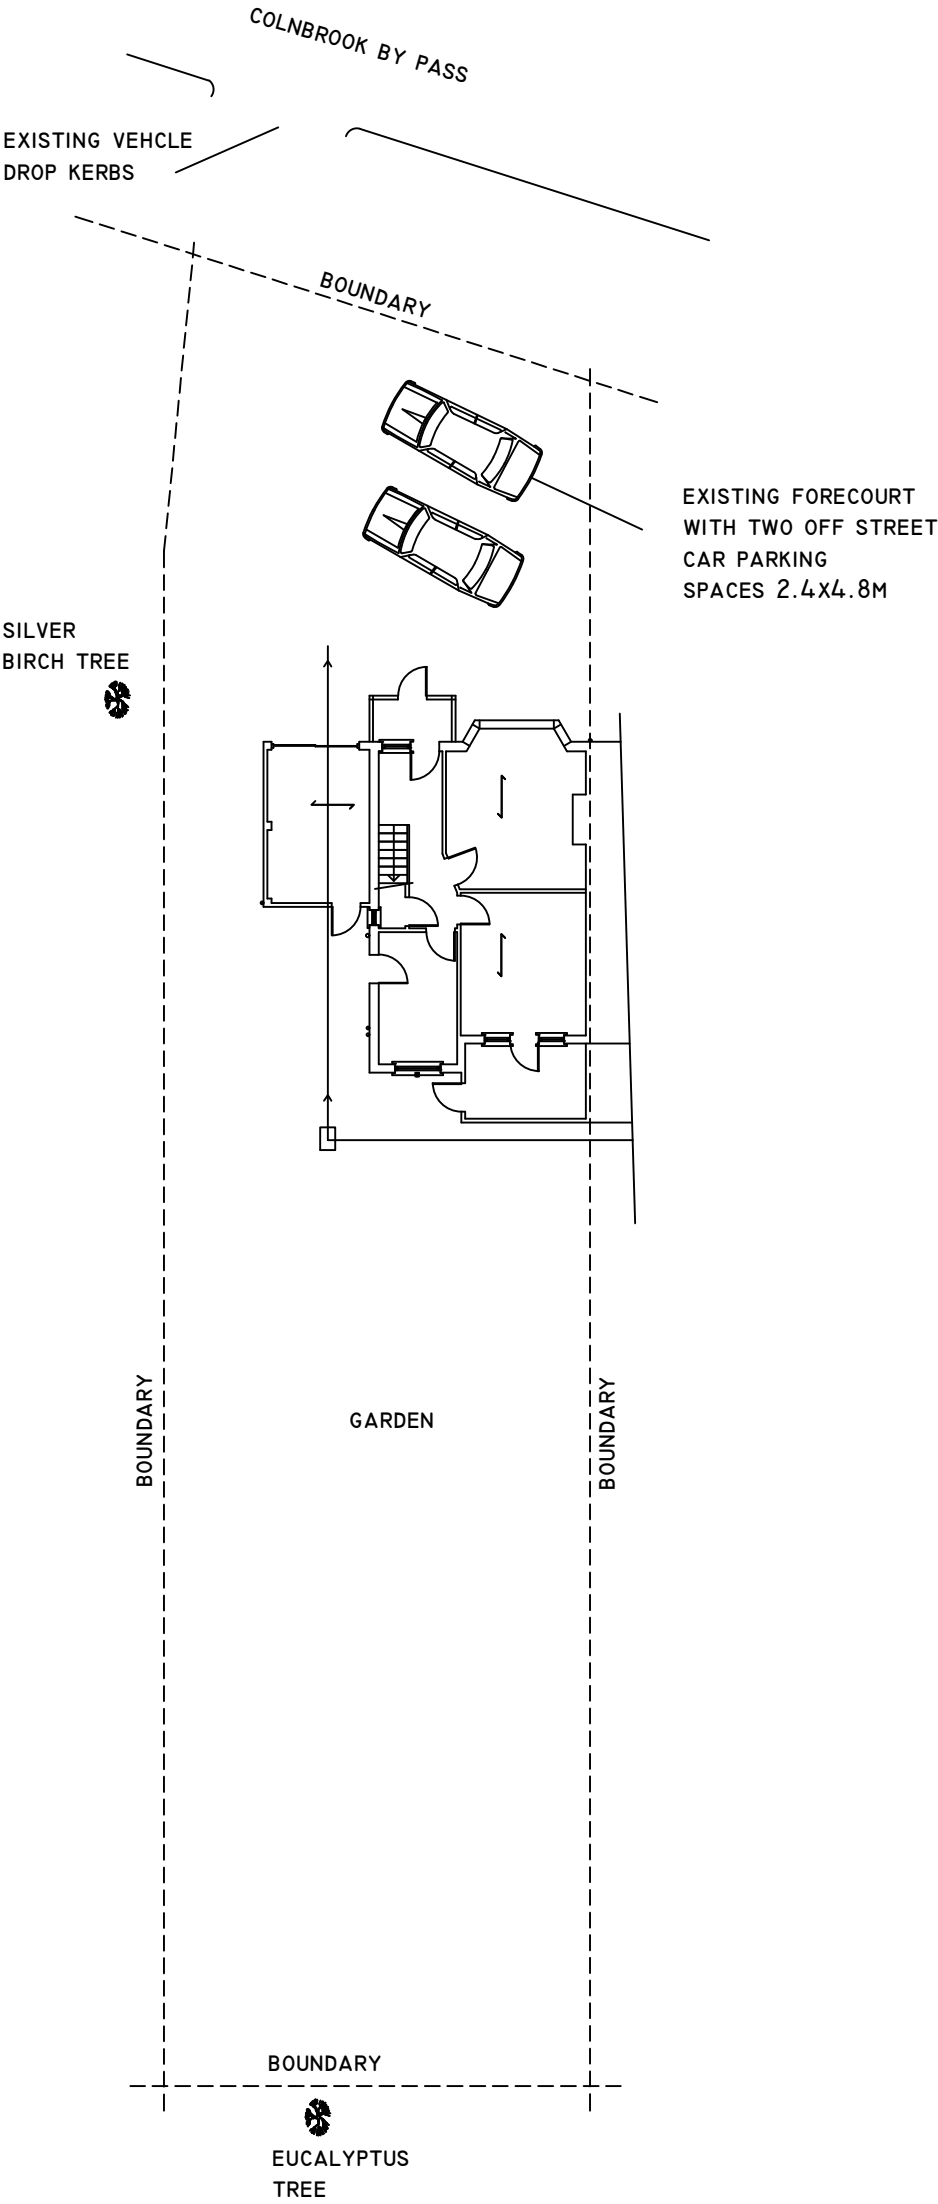


EXISTING SITE PLAN

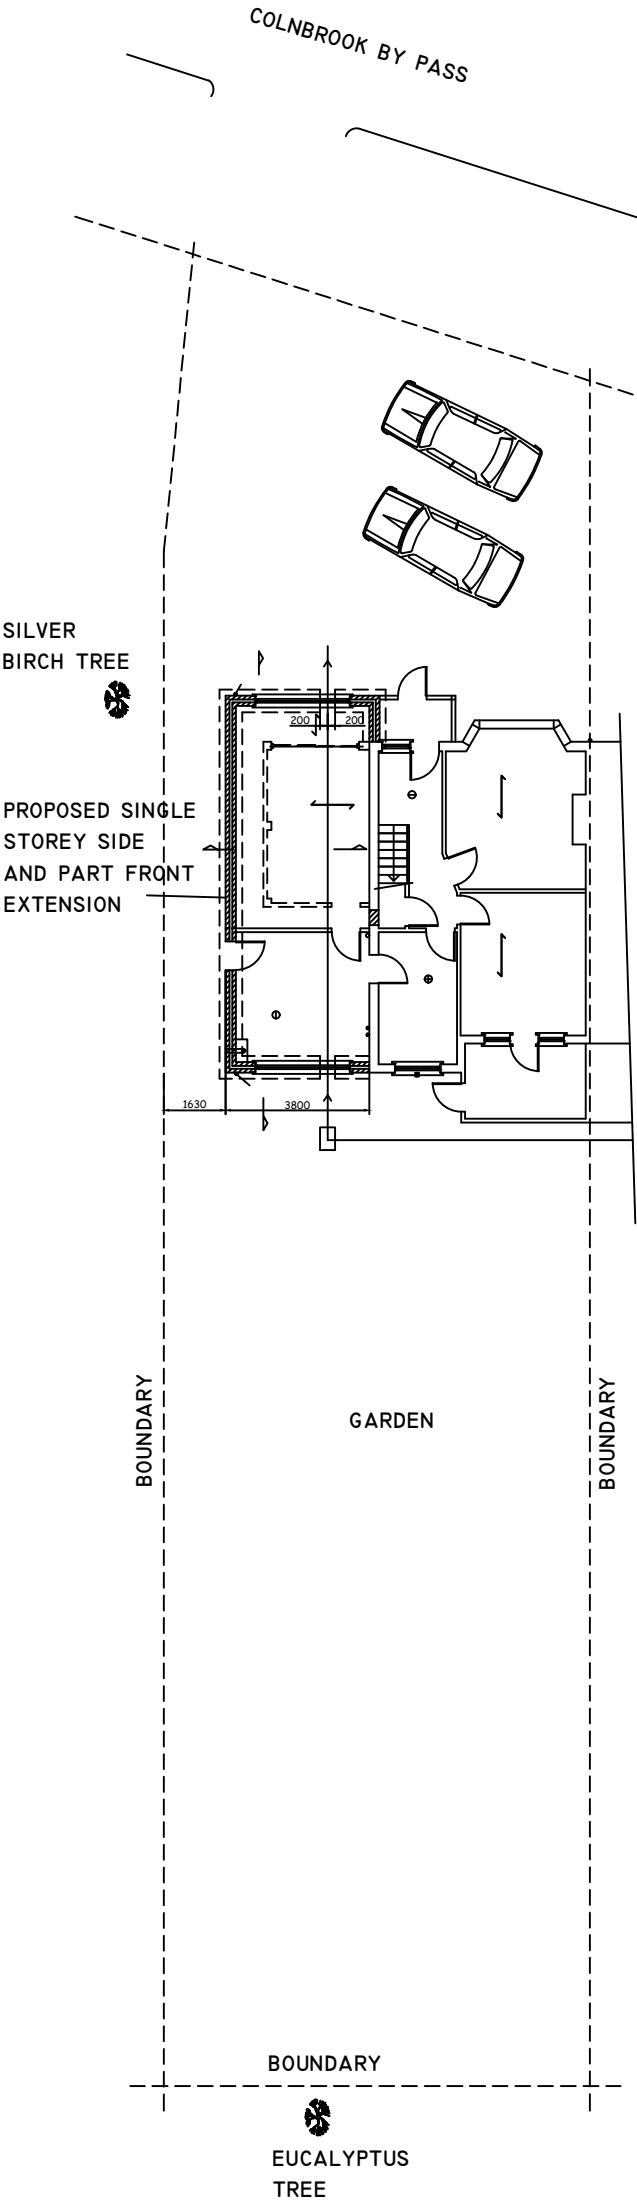

PROPOSED SITE PLAN

0 10M

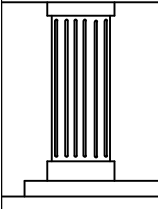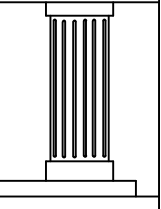	CHECKED:	DATE: JULY 2024	DRAWING TITLE: EXISTING AND PROPOSED SITE PLAN	PROJECT: I COLNBROOK BY PASS HARMONDSWORTH UB7 0HG	
	DRAWN:	SCALE: 1:200			
	DRAWING NUMBER: 07				